
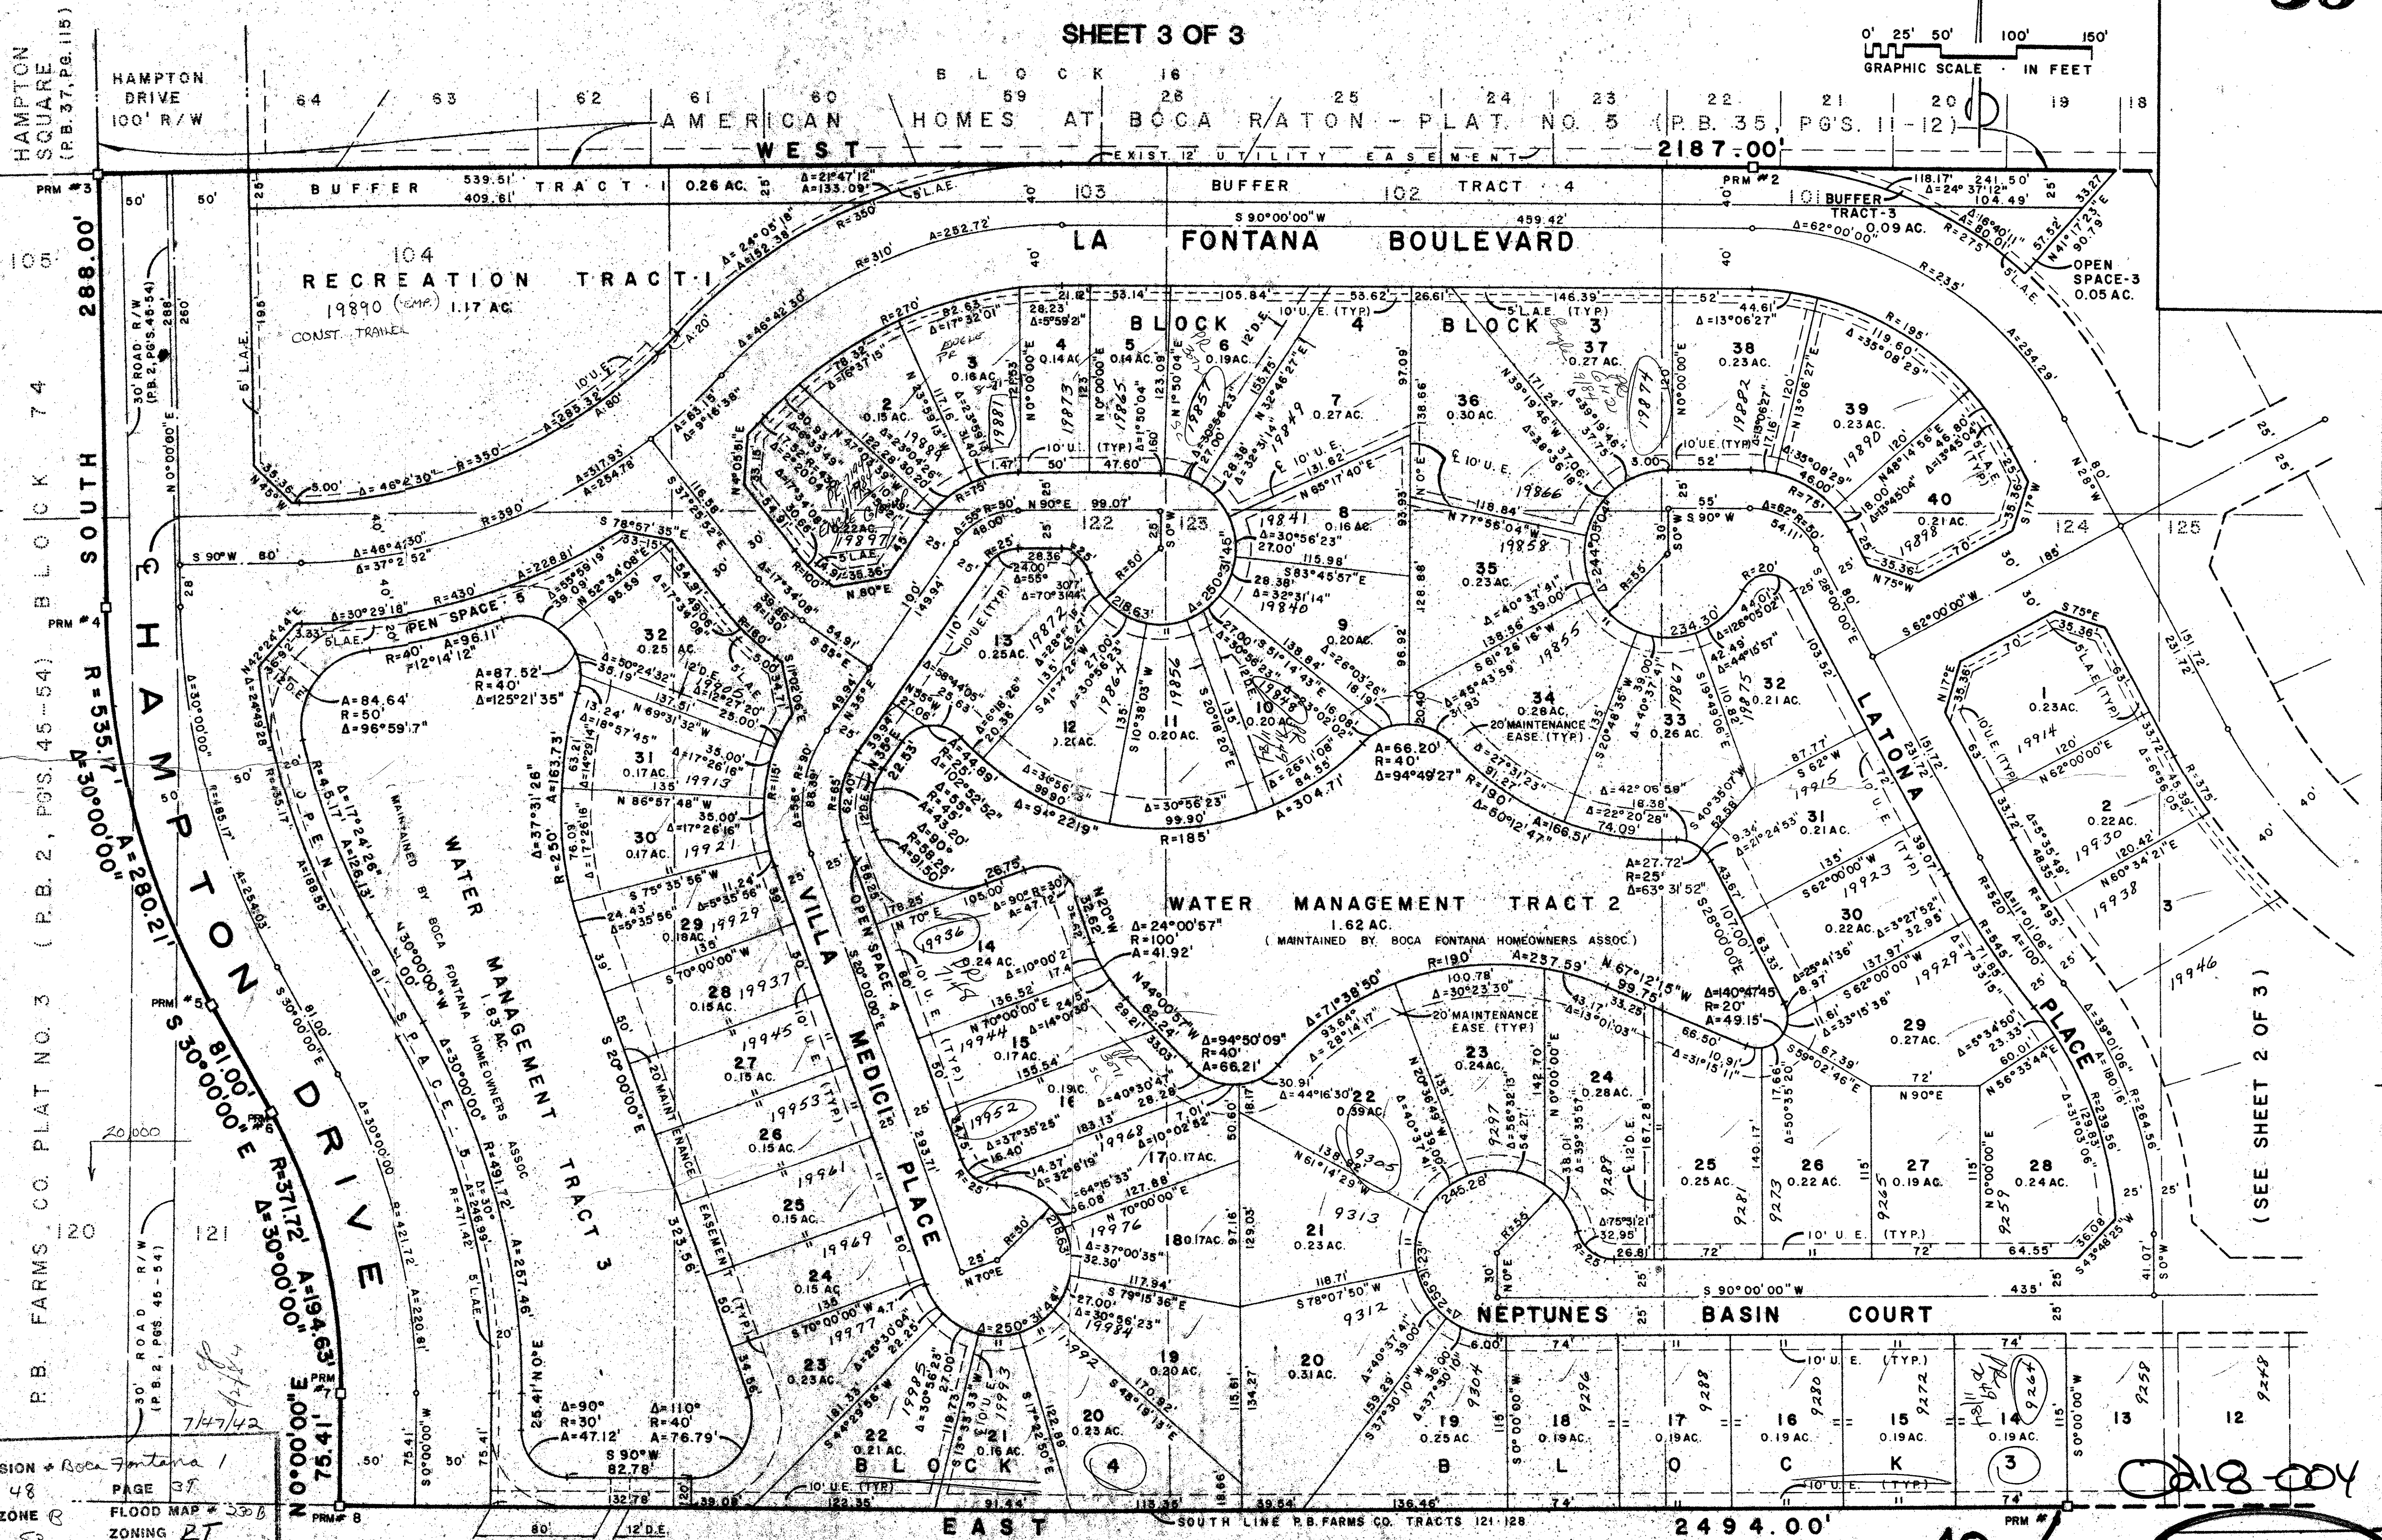


A BRENTWOOD PLANNED UNIT DEVELOPMENT
BOCA FONTANA PHASE 1

SHEET 3 OF 3

39

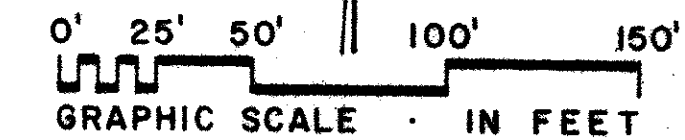

DRAWING NUMBER
48/39

DRAWING NUMBER

DRAWING NUMBER

DRAWING NUMBER

SUBDIVISION * Boca Fontana 1
 BOOK 48 PAGE 37
 FLOOD ZONE B FLOOD MAP * 330B
 QUAD * 53 ZONING RT
 SE TWP ZIP CODE 92734
 PUD NAME BOCA FONTANA PHASE 1

218-004

BOCA FONTANA
 PHASE 1
 RECORD PLAT

ADAIR & BRADY, INC.
 CONSULTING ENGINEERS &
 LAND SURVEYORS
 SCALE 1" = 50'
 DATE FEB. 1984
 JOB NO. 3102
 FP1370 3 OF 3