

BOCA FONTANA PHASE 2B

A PART OF BRENTWOOD PUD

SHEET 2 OF 2

AMERICAN HOMES AT BOCA RATON FLAT NO. 1
(P.B. 32, PG. 117)

AMERICAN HOMES AT BOCA RATON
FLAT NO. 2
P.B. 33, PG. 83 & 84

POB
N.W. CORNER, RECREATION TRACT



STATE OF FLORIDA
COUNTY OF PALM BEACH
THIS PLAT WAS FILED FOR RECORD
AT THIS DAY
OF A.D. AND
DULY RECORDED IN PLAT BOOK
ON PAGES AND
JOHN B. DUNKLE
CLERK, CIRCUIT COURT

DRAWING NUMBER
51/152

DRAWING NUMBER

DRAWING NUMBER

DRAWING NUMBER

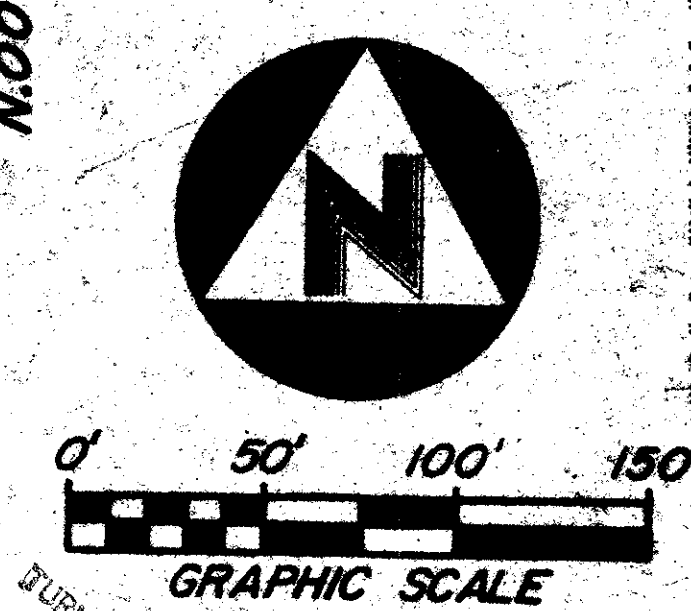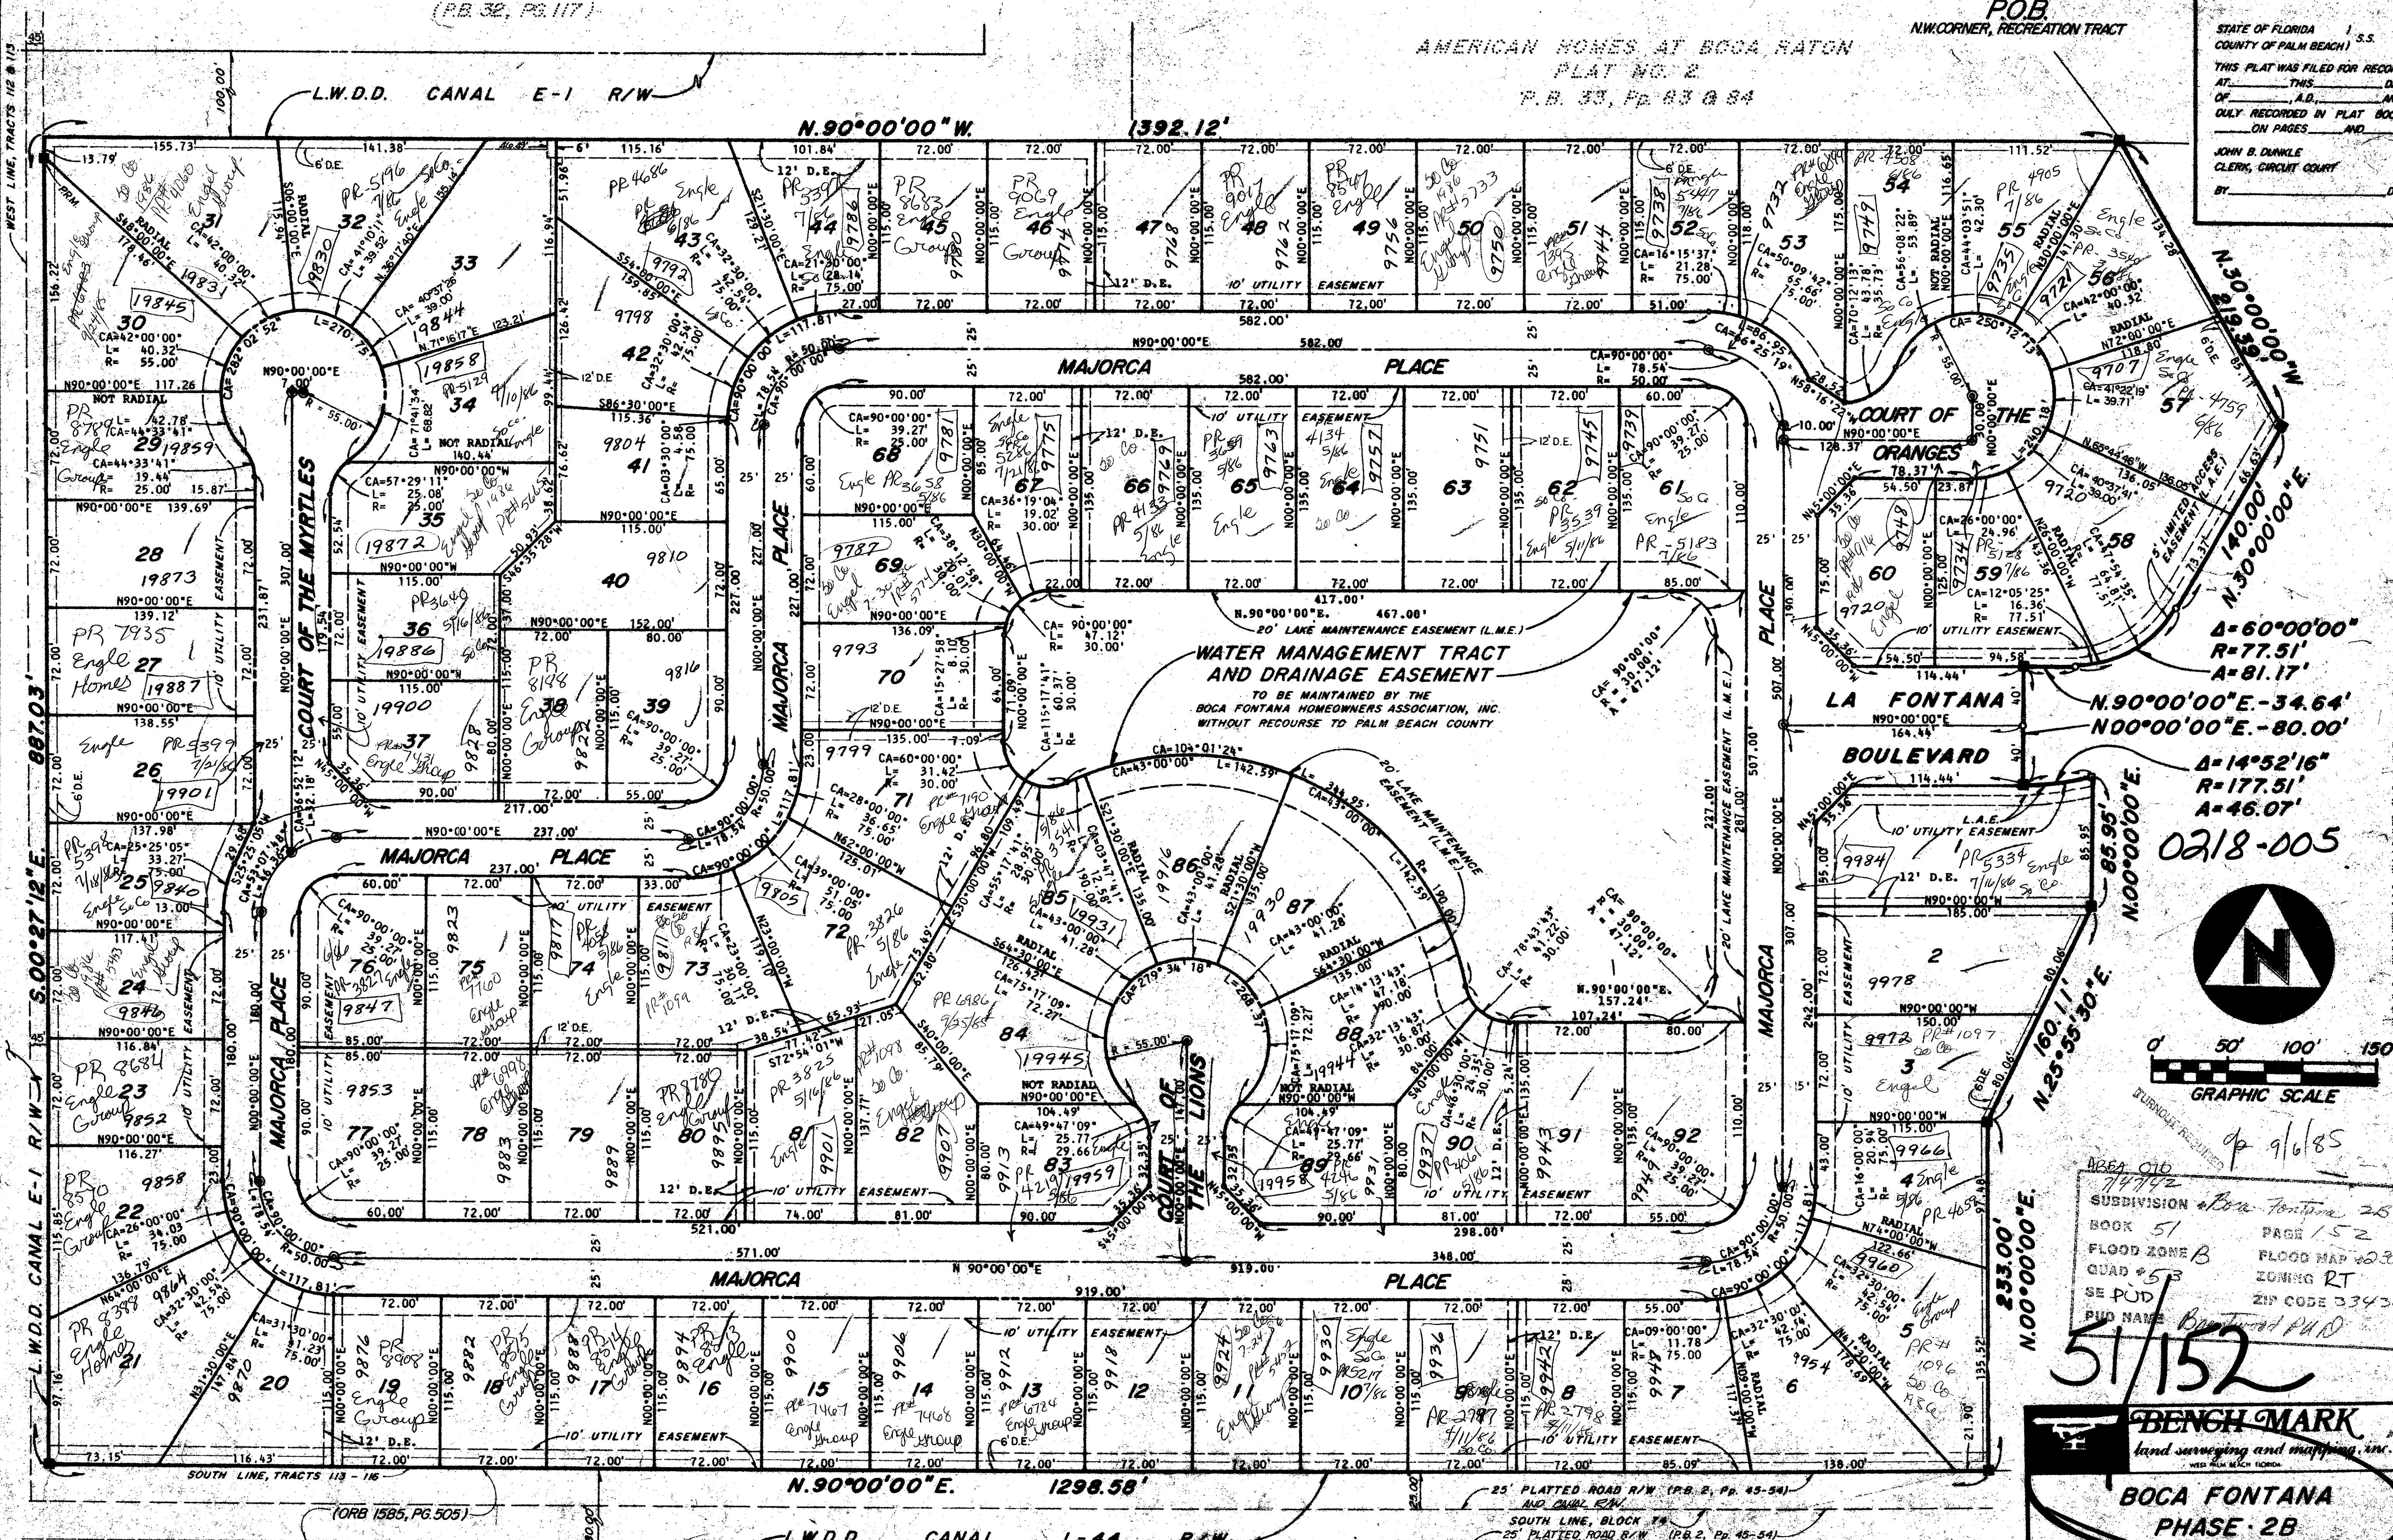

AREA 010
74742
SUBDIVISION Boca Fontana 2B
BOOK 51 PAGE 152
FLOOD ZONE B FLOOD MAP 42308
QUAD 453 ZONING RT
SE PUD ZIP CODE 33434
PUD NAME Brentwood PUD

51/152

BENCHMARK
land surveying and mapping, inc.
with full-time surveyors

**BOCA FONTANA
PHASE 2B**

BOCA FONTANA PHASE 2A, P.B. 50, PG. 84-105