

DRAWING NUMBER
53/2

THE LAURELS

PARCEL E, THE POLO CLUB P.U.D.

BEING A REPLAT OF A PORTION OF "THE POLO CLUB PLAT I"
SITUATE IN SECTION 35, TOWNSHIP 46 SOUTH, RANGE 42 EAST
PALM BEACH COUNTY, FLORIDA


SHEET 2 OF 2

STATE OF FLORIDA
COUNTY OF PALM BEACH
THIS PLAT WAS FILED FOR
RECORD _____ DAY OF _____
AD, 1985 AND DULY RECORDED
IN PLAT BOOK _____ ON PAGES
_____ AND _____
BY: JOHN B. DUNKLE, CLERK
D.C.

DRAWING NUMBER

DRAWING NUMBER

DRAWING NUMBER

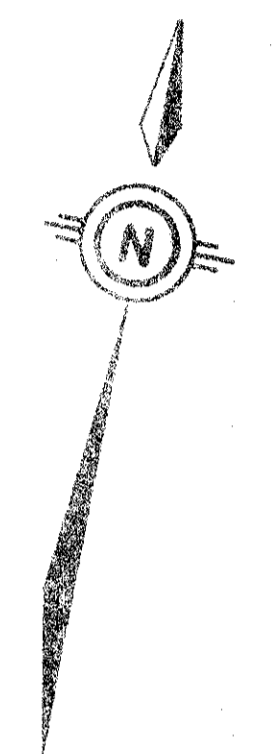

SCALE IN FEET
1" = 60'

3514d4a
SUBDIVISION * The Laurels
BOOK 53 PAGE 2
FLOOD ZONE B FLOOD MAP #220B
QUAD * 38 ZONING
SE ZIP CODE 33431
PUD NAME

NO.	TYPE	RADIUS	LENGTH
1	ARC	40.00'	31.63'
2	ARC	30.00'	18.14'
3	ARC	30.00'	33.61'
4	ARC	15.00'	25.04'
5	ARC	30.00'	31.94'
6	ARC	20.00'	24.84'
7	ARC	30.00'	39.44'
8	ARC	30.00'	33.42'

53/2

THE LAURELS

0436-025
K 84-71
None done

Meridian
Surveying and mapping inc.
2328 SO. CONGRESS AVE.
WEST PALM BEACH, FL.

DRAWN	MHC / MEH	DATE	OCT. 1985
CHECKED	MAM	SCALE	1" = 60'
DRAWING NO.	85-P-078		

THE LAURELS
PARCEL E
THE POLO CLUB P.U.D.