


PLAT No. 12 B
EASTPOINTE SUBDIVISION
(A PLANNED UNIT DEVELOPMENT)
SHEET 2 OF 2

LAKE LEWIS
TRACT 9
WATER MANAGEMENT TRACT


PLAT NO. 12 A
EASTPOINTE SUBDIVISION
(P.B. 49, P.O.S. 124-126)

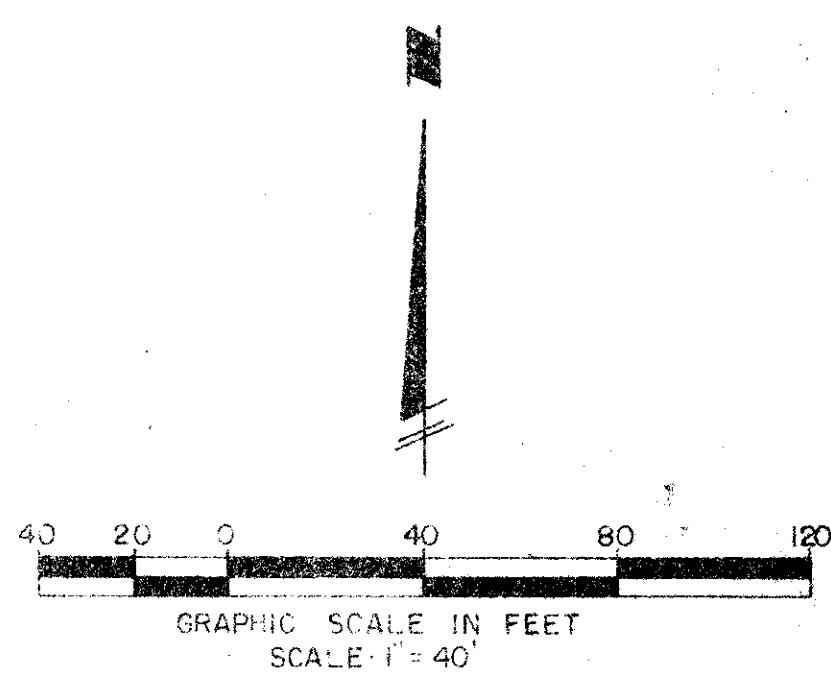

DRAWING NUMBER

DRAWING NUMBER

DRAWING NUMBER

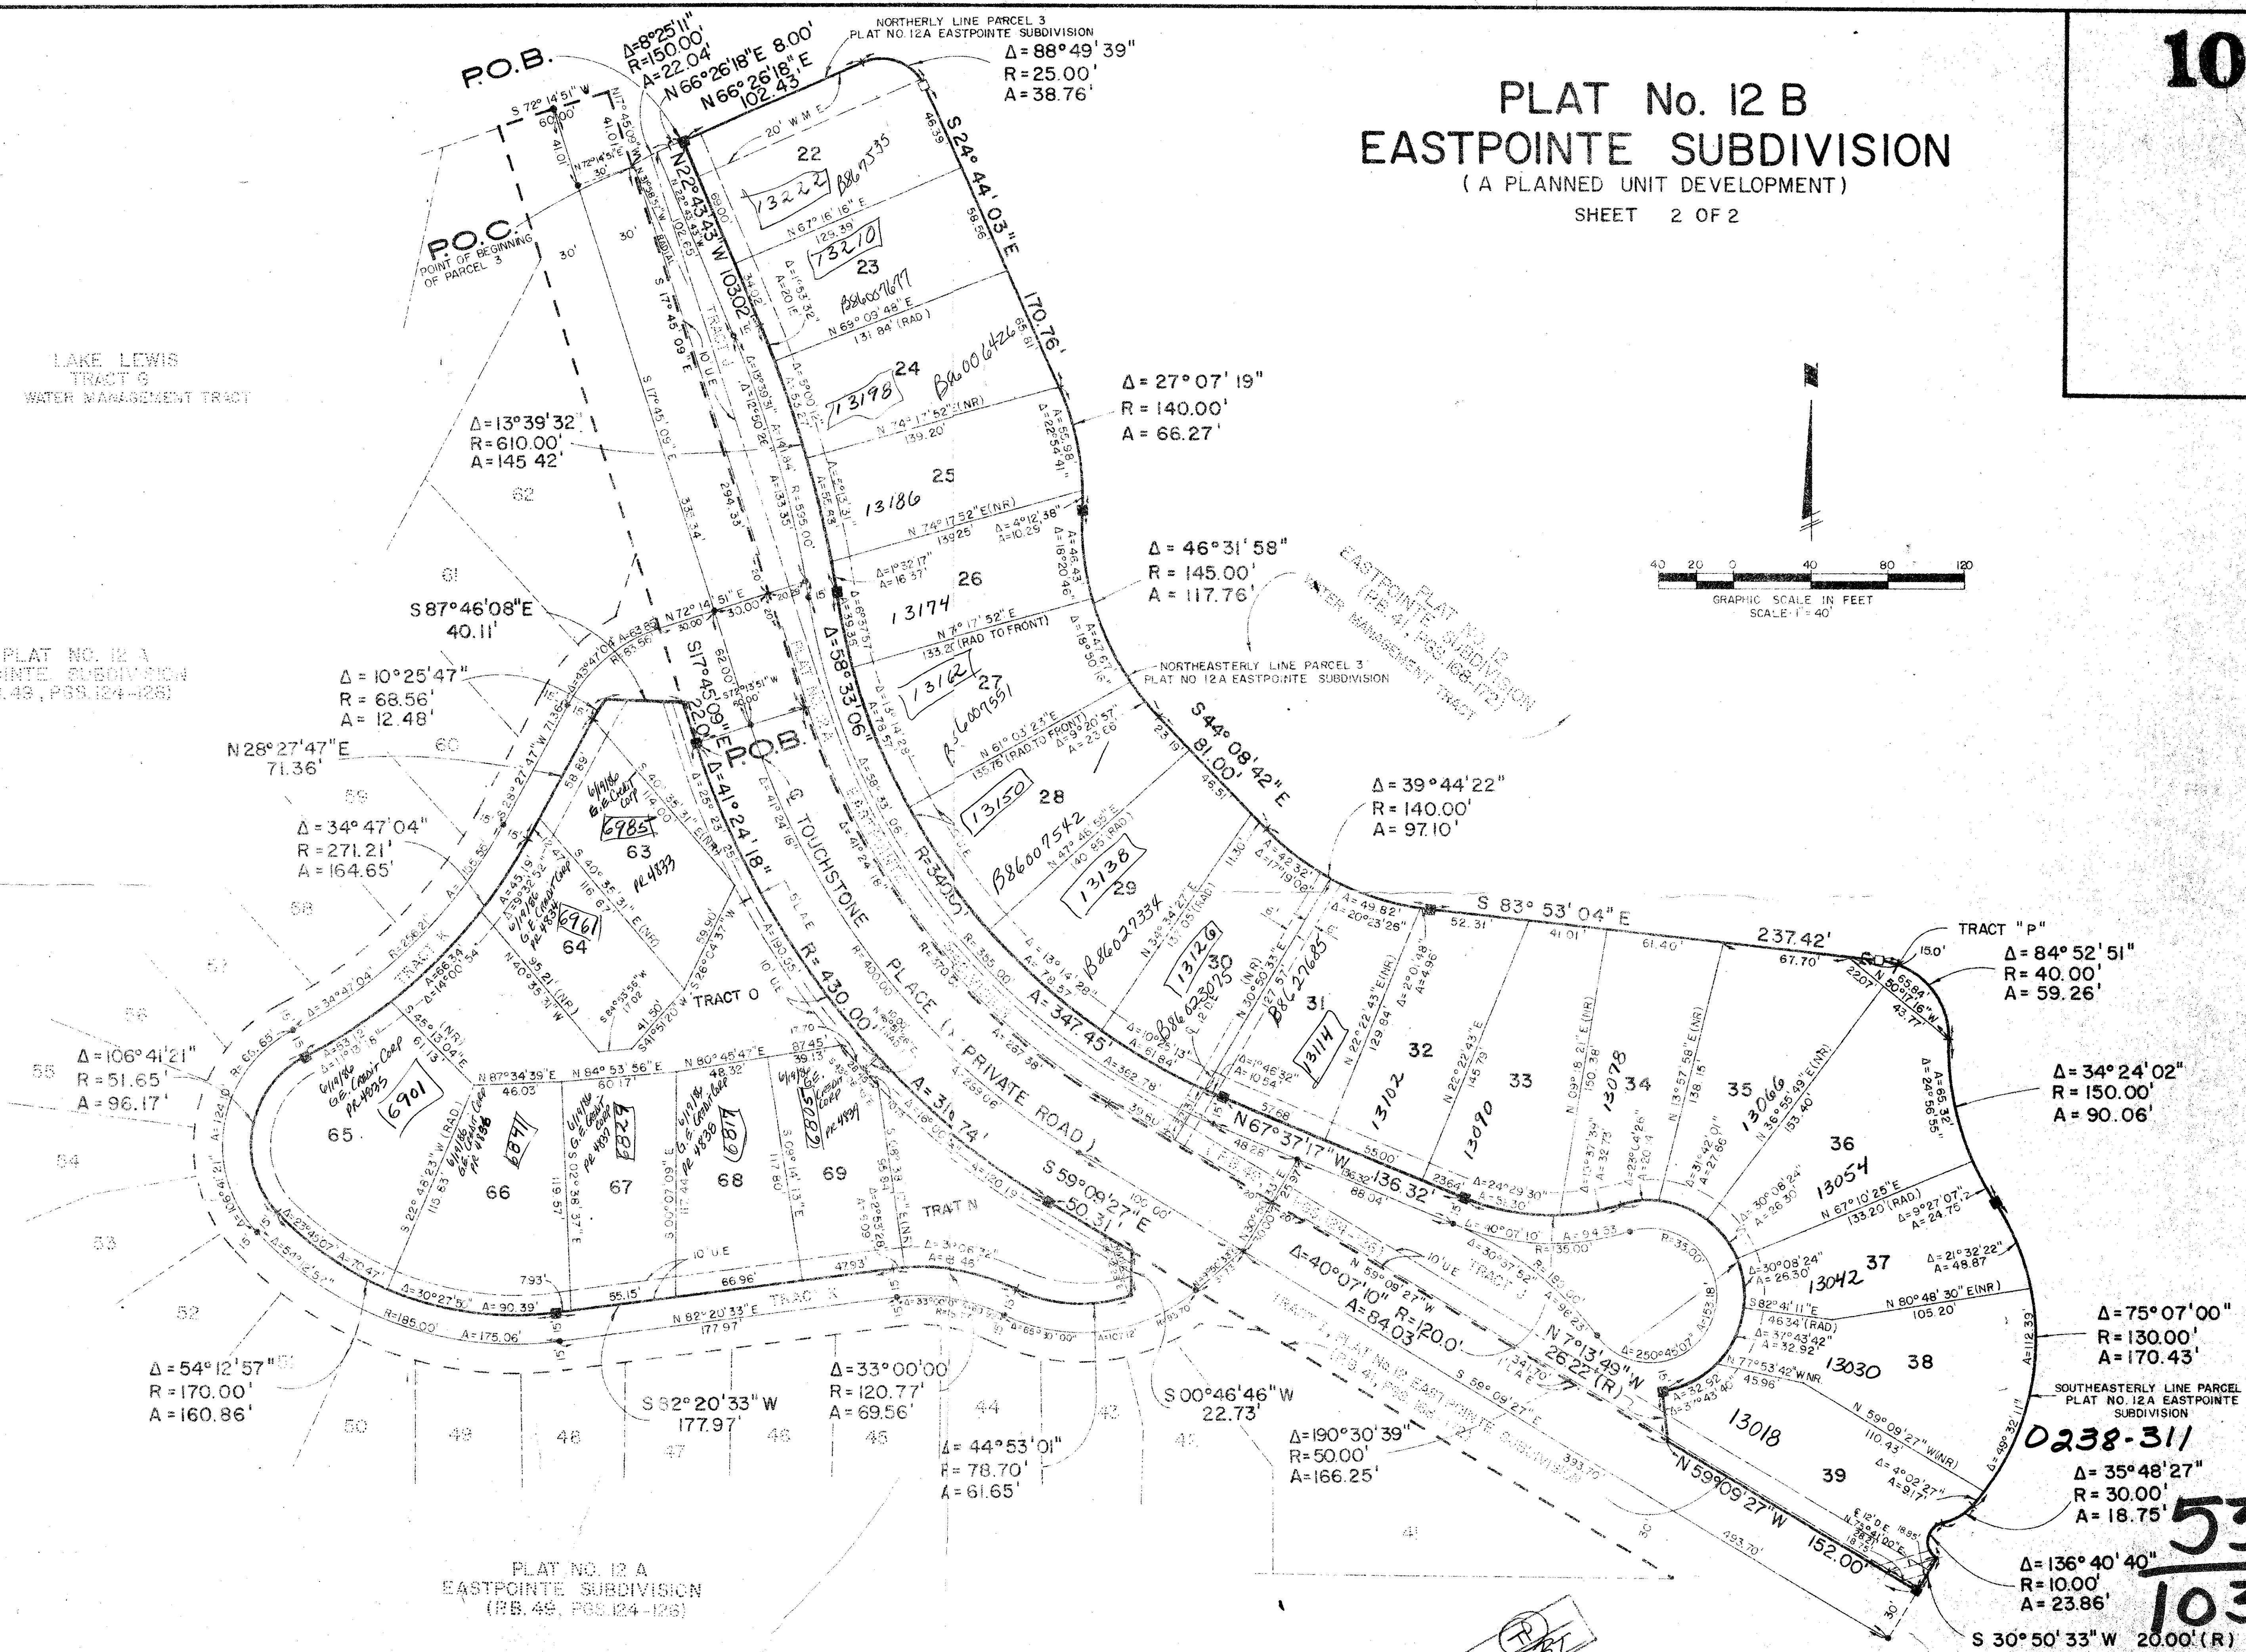

ADD. BY
CHECKED BY

METRIC ENGINEERING, INC.
ENGINEERS - PLANNERS - SURVEYORS
MIAMI - WEST PALM BEACH

W.L.F.
N.G.
W.L.F.

PLAT NO. 12 B
EASTPOINTE SUBDIVISION
SHEET 2 OF 2