


55/132


132

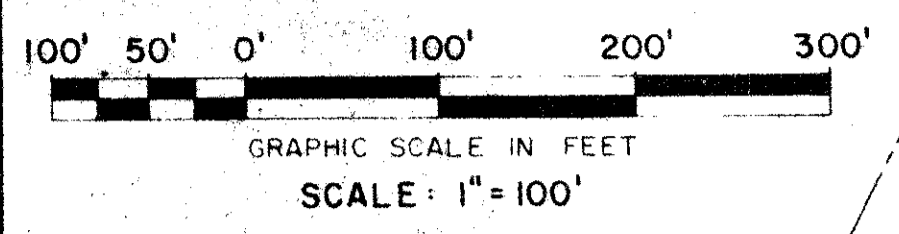

DRAWING NUMBER

DRAWING NUMBER

DRAWING NUMBER

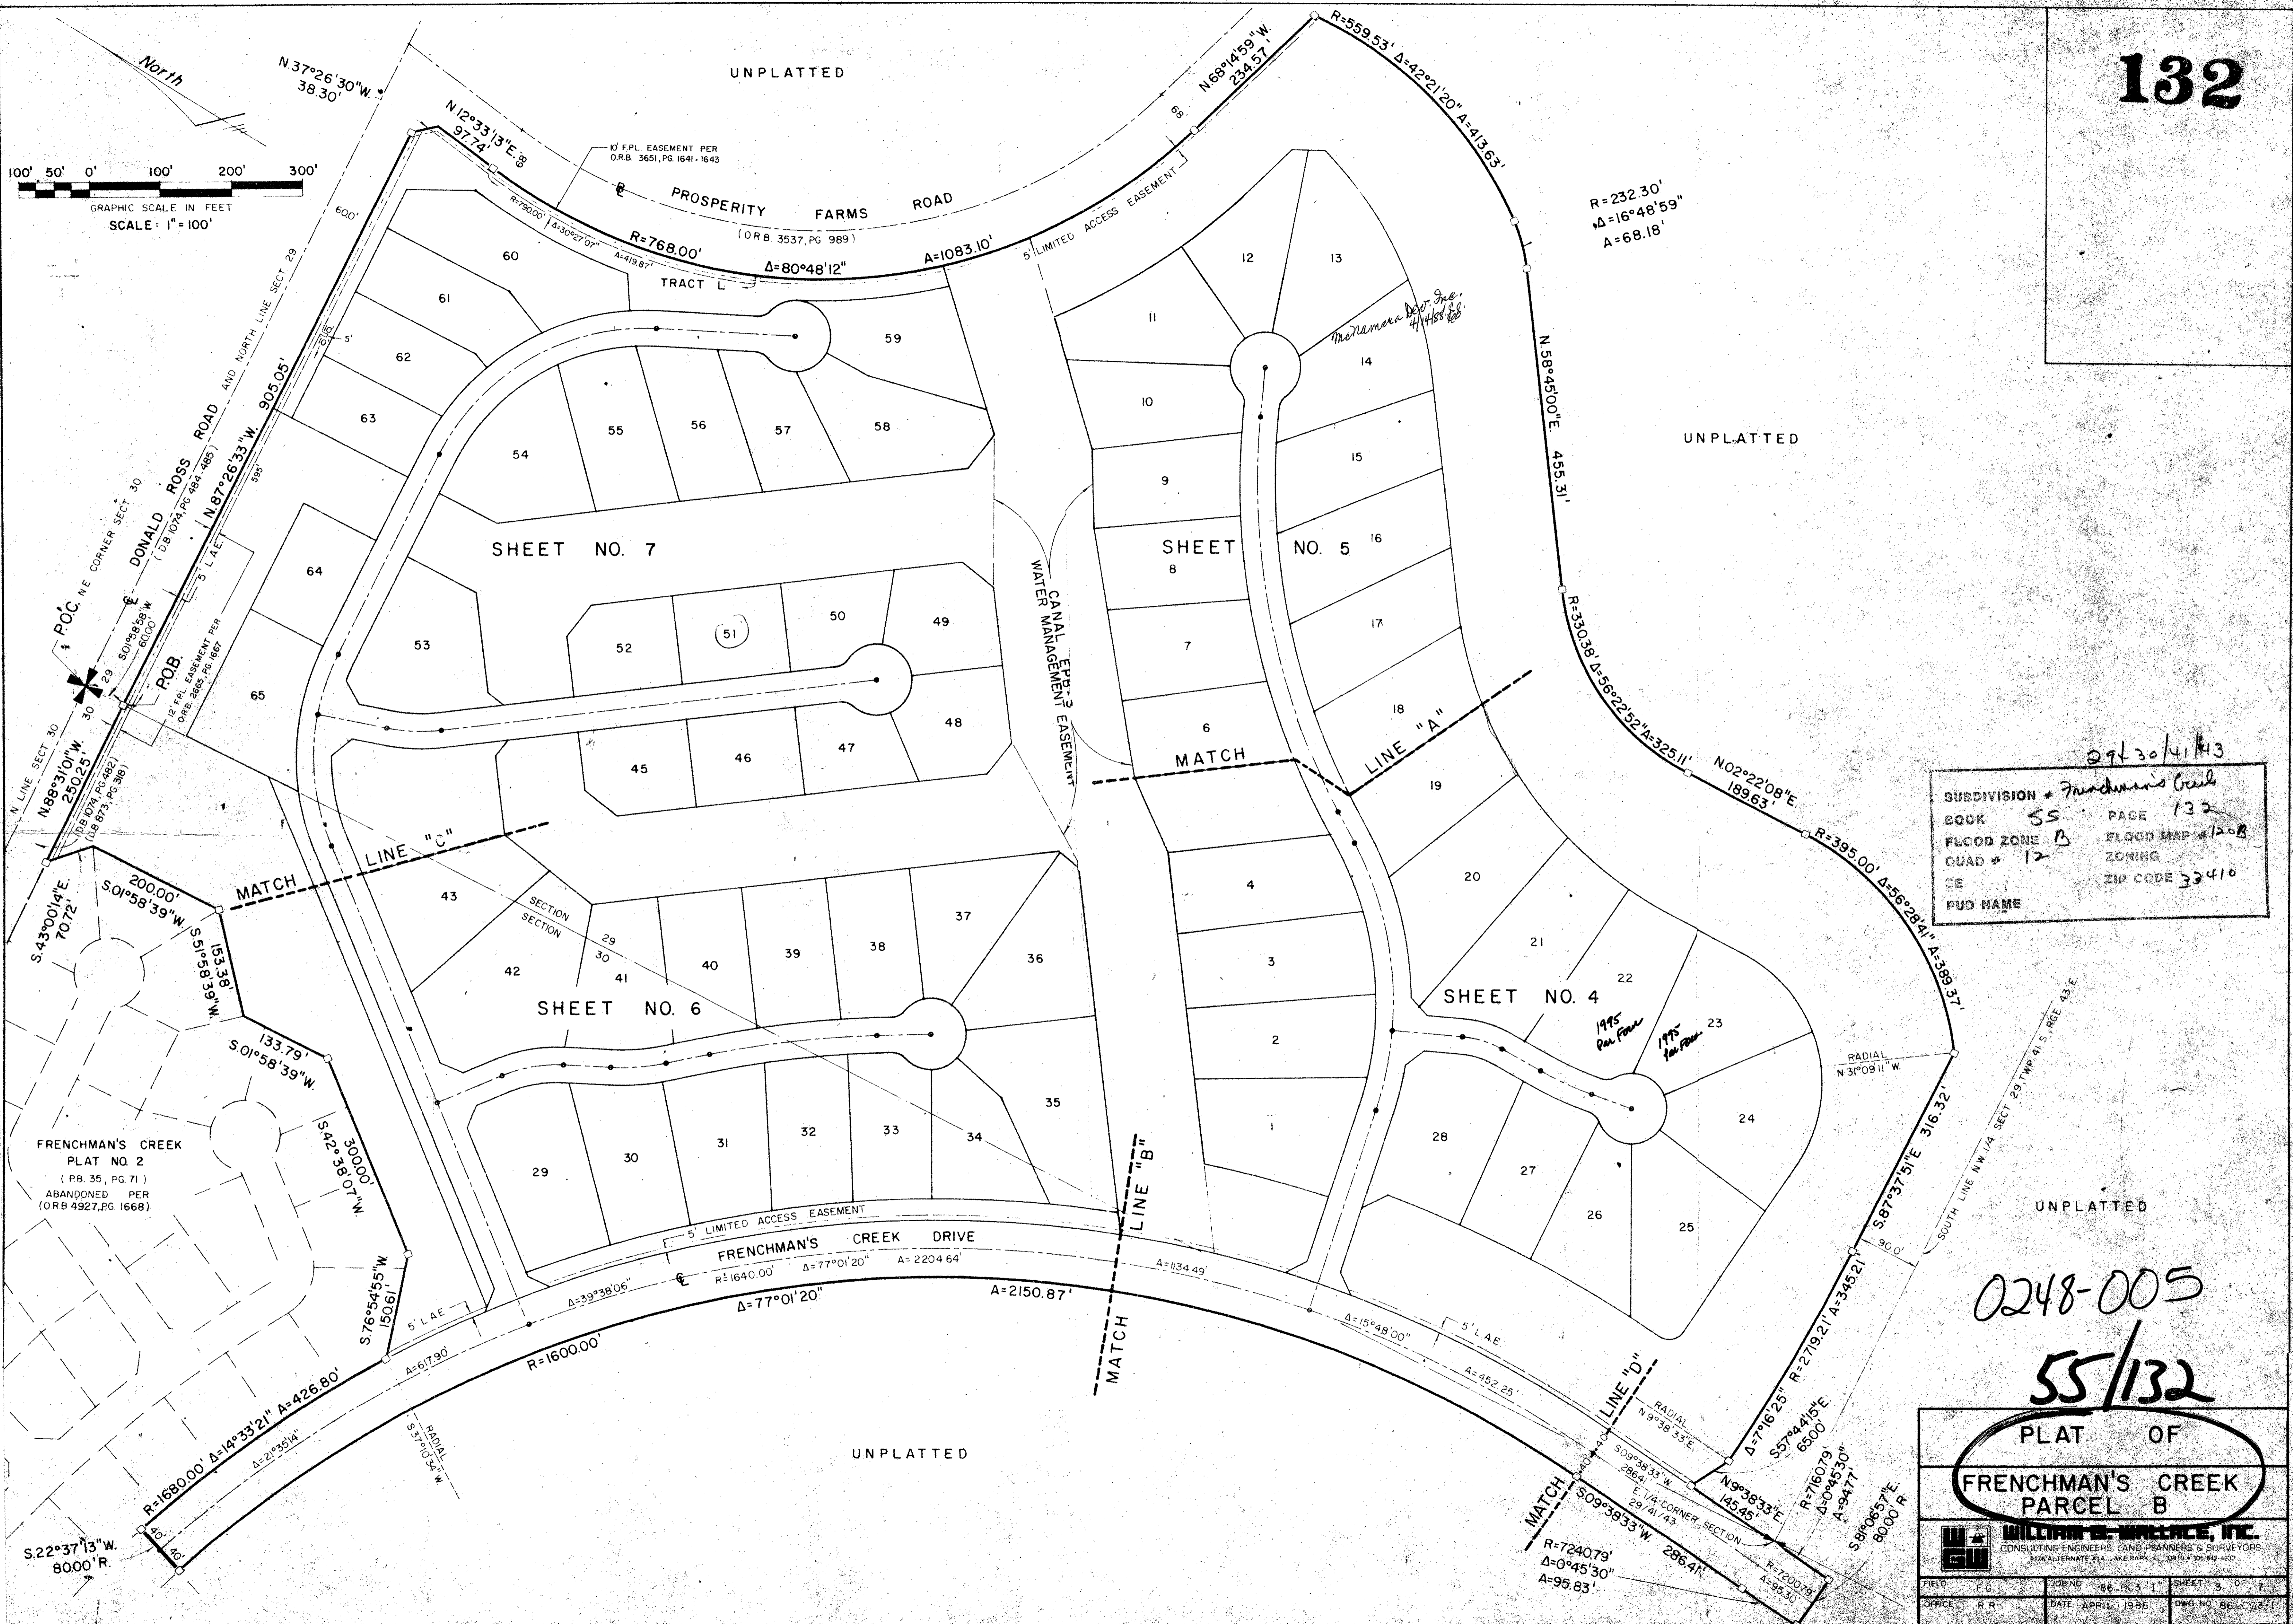

0248-005
 55/132
 SUBDIVISION Frenchman's Creek
 BOOK 55 PAGE 132
 QUAD 12 ZONING
 CE ZIP CODE 33410
 PUD NAME

0248-005
 55/132
 PLAT OF
 FRENCHMAN'S CREEK
 PARCEL B



PLAN NUMBER 55/132

DRAWING NUMBER

DRAWING NUMBER

DRAWING NUMBER

PLAN HOLD CORPORATION • IRVINE, CALIFORNIA
