

HUNTINGTON LAKES SECTION FIVE

SHEET 2 OF 2 SHEETS


79

A PART OF VILLAGE OF ORIOLE, A P.U.D.
BEING A REPLAT OF A PORTION OF TRACT A & C PLAT No. 1 VILLAGES OF ORIOLE (P.B. 30, PG. 38, 39 & 40, P.B.C.R.)
SECTION 16, TOWNSHIP 46 SOUTH, RANGE 42 EAST
PALM BEACH COUNTY, FLORIDA


Prepared By:
CRAIG A. SMITH & ASSOCIATES
CONSULTING ENGINEERS & SURVEYORS
1000 WEST McNAB ROAD
POMPANO BEACH, FLORIDA
BY: **FREDERICK E. CONROD, III**, P.L.S. # 2816
JANUARY, 1986

STATE OF FLORIDA
COUNTY OF PALM BEACH } S.S.

THIS PLAT WAS FILED FOR
RECORD AT _____ THIS
DAY OF _____ 1985, A.D.,
AND DULY RECORDED IN PLAT BOOK
No. _____ ON PAGES _____ AND
JOHN B. DUNKLE, CLERK
BY: _____, D.C.

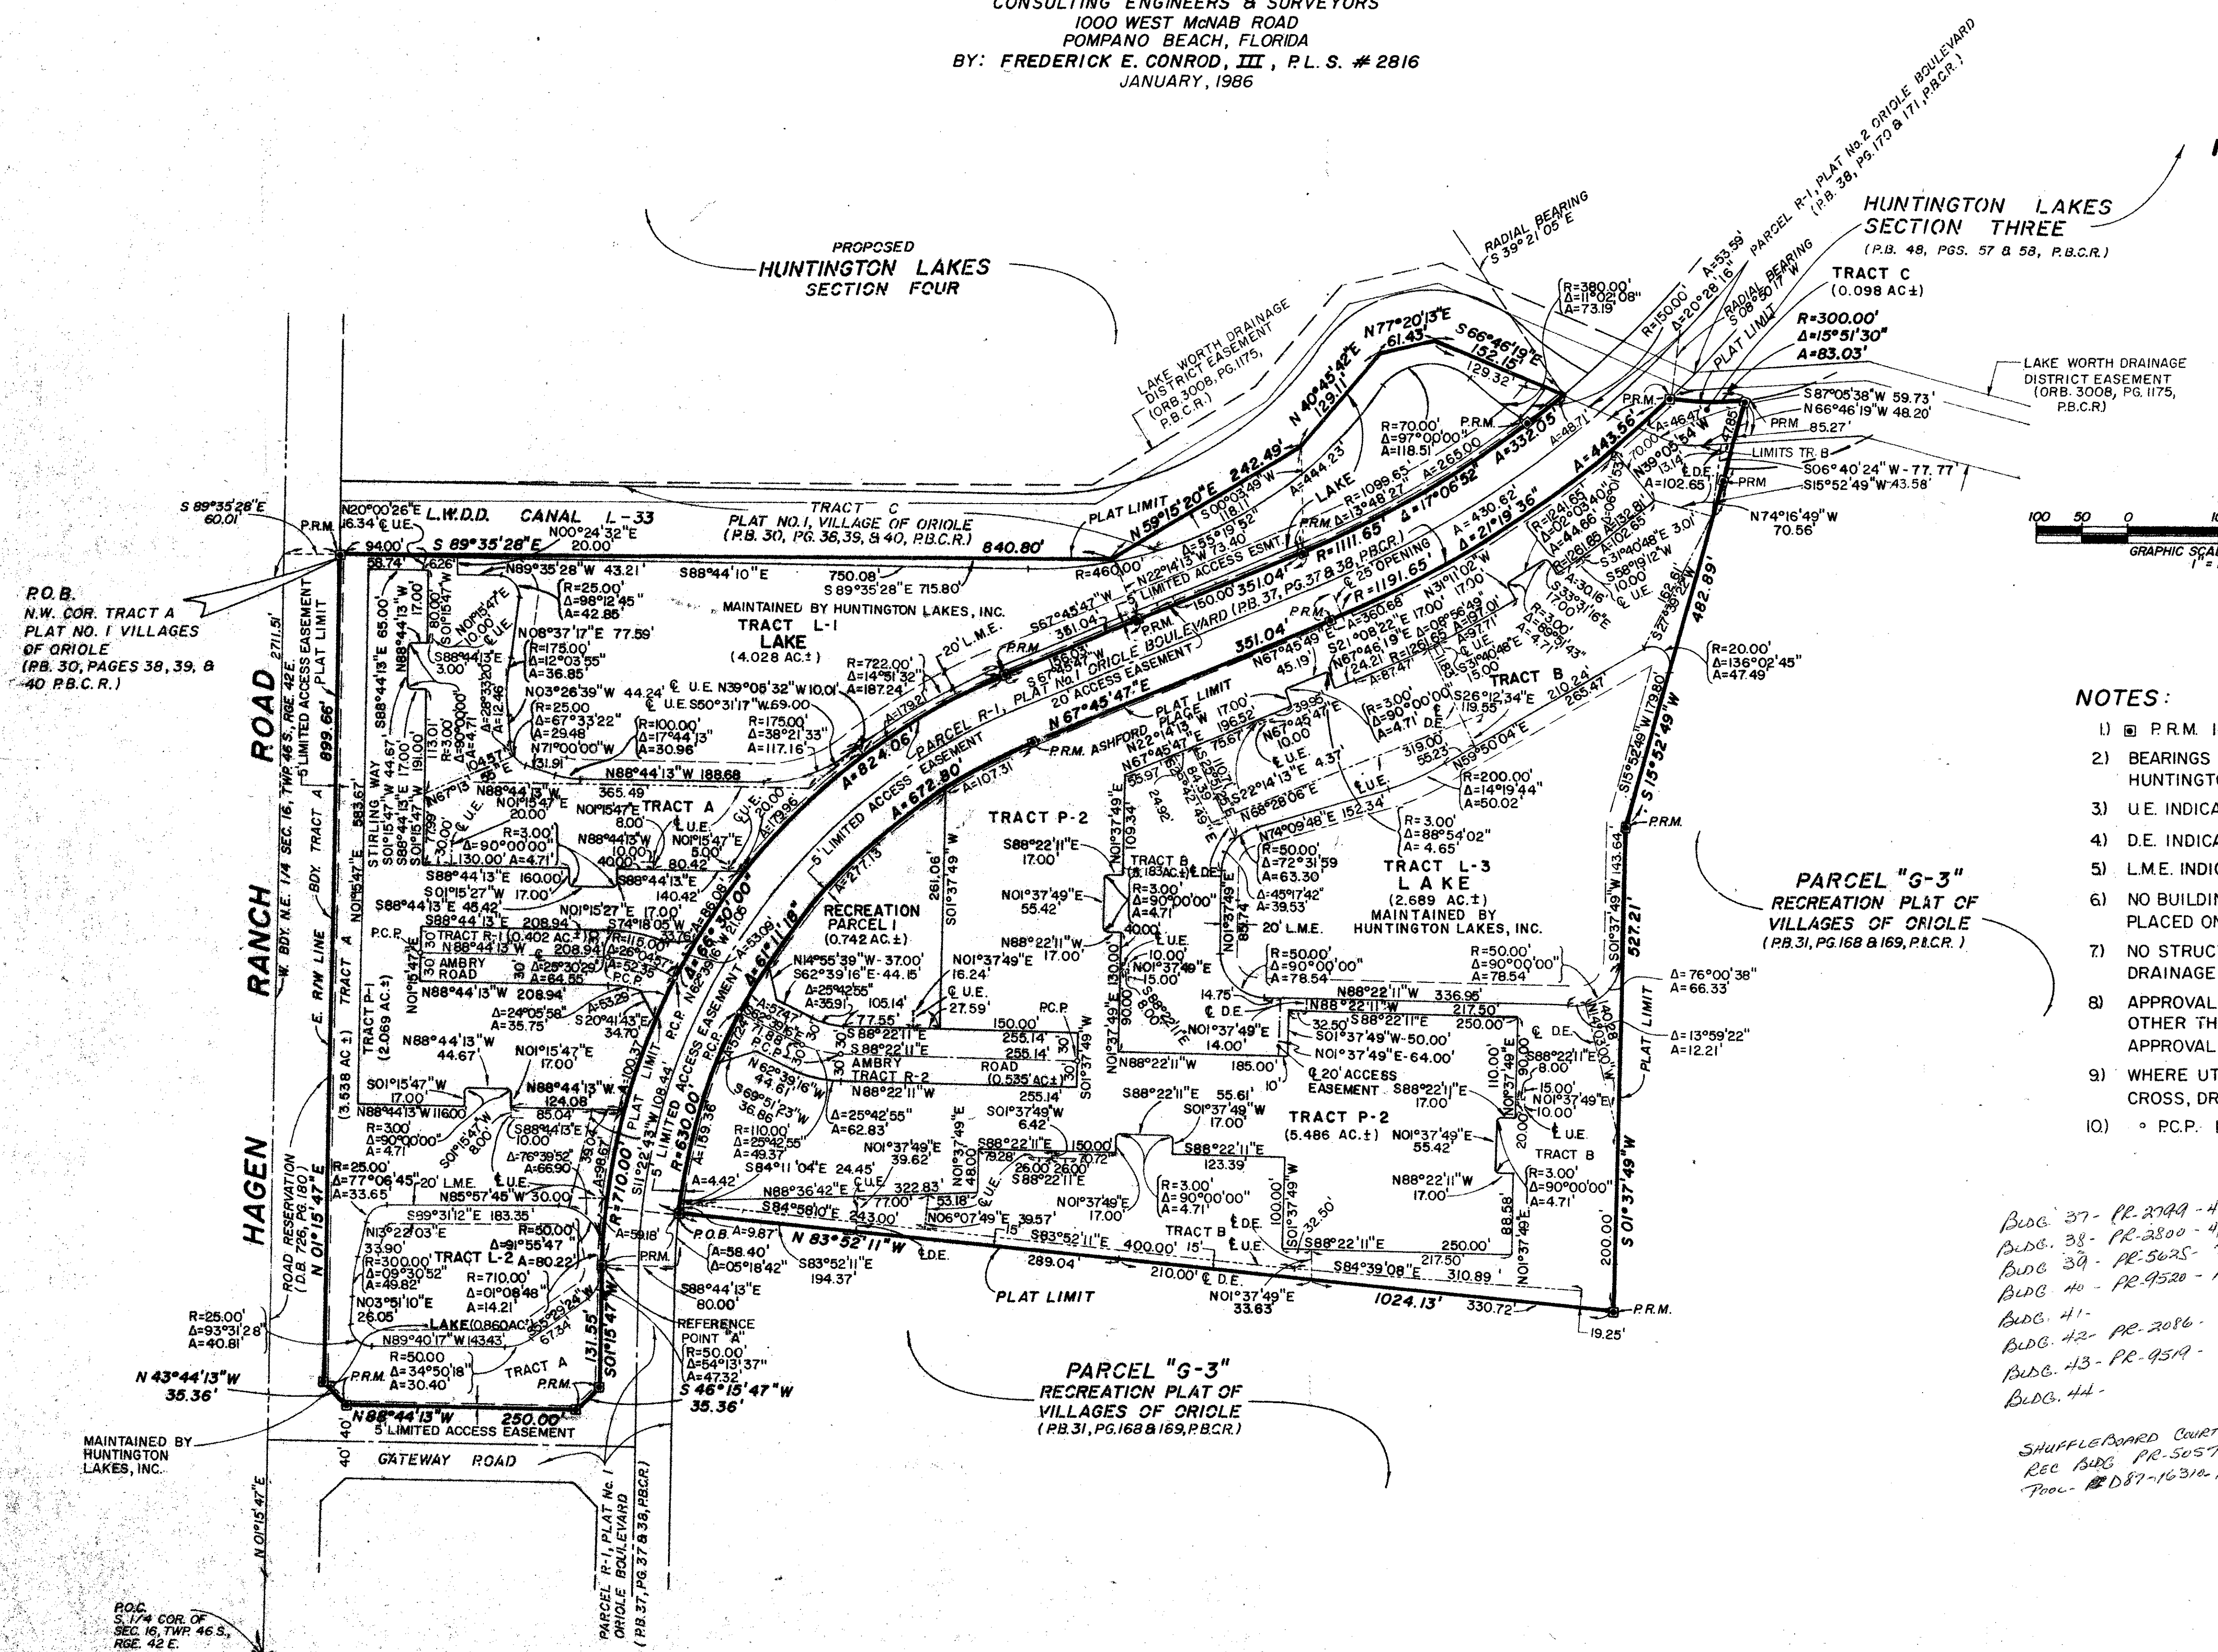

16/46/72
SUBDIVISION + Huntington Lks
BOOK 56 PAGE 79
FLOOD ZONE B FLOOD MAP + 200A
QUAD # 51 ZONING
SE ZIP CODE 33446
PUD NAME Section 5

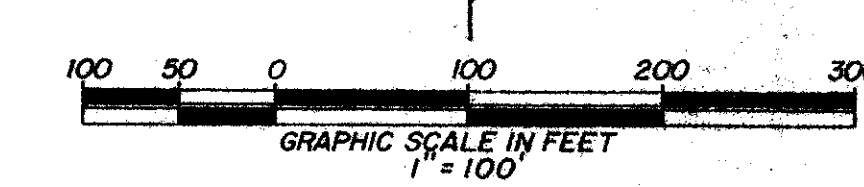

- NOTES:
- 1) P.R.M. INDICATES PERMANENT REFERENCE MONUMENT.
 - 2) BEARINGS SHOWN HEREON ARE BASED ON THE PLAT OF HUNTINGTON LAKES SECTION THREE (P.B. 48, PG. 57 & 58, P.B.C.R.)
 - 3) U.E. INDICATES 12' UTILITY EASEMENT.
 - 4) D.E. INDICATES 12' DRAINAGE EASEMENT.
 - 5) L.M.E. INDICATES LAKE MAINTENANCE EASEMENT.
 - 6) NO BUILDINGS OR ANY KIND OF CONSTRUCTION SHALL BE PLACED ON UTILITY OR DRAINAGE EASEMENTS.
 - 7) NO STRUCTURES, TREES OR SHRUBS SHALL BE PLACED ON DRAINAGE EASEMENTS.
 - 8) APPROVAL OF LANDSCAPING ON UTILITY EASEMENTS OTHER THAN WATER OR SEWER SHALL BE ONLY WITH APPROVAL OF ALL UTILITIES OCCUPYING SAME.
 - 9) WHERE UTILITY EASEMENTS & DRAINAGE EASEMENTS CROSS, DRAINAGE EASEMENTS SHALL TAKE PRECEDENCE.
 - 10) P.C.P. INDICATES PERMANENT CONTROL POINT.

Bldg. 37 - PR-2099 - 4/19/87 - ORIOLE HOMES (AW)
Bldg. 38 - PR-2800 - 4/19/87 - " " "
Bldg. 39 - PR-5625 - 7/10/87 - " " "
Bldg. 40 - PR-9520 - 12/1/87 - " " "
Bldg. 41 - " " " " "
Bldg. 42 - PR-2086 - 3/17/88 - " " "
Bldg. 43 - PR-959A - 12/1/87 - " " "
Bldg. 44 - " " " " "
SHUFFLEBOARD COURTS - PR-5973 - 7/23/87 - ORIOLE HOMES (AW)
Rec Bldg. PR-5057 - 6/22/87 - ORIOLE HOMES (AW)
Proc. # D87-16310 11/7/87 (LA)

Rev. S.P. APPROV. 6/24/87
EXH. 2d, SEC. 17, VILLAGE
G, VILLAGES OF ORIOLE PUD
Pg. 81-134.

0326-304

HUNTINGTON LAKES SECTION FIVE 56/79