


# GRAND BAY

PART OF THE POLO CLUB P.U.D.  
 BEING A REPLAT OF A PORTION OF TRACT III, "THE POLO CLUB PLAT II" (P.B. 57 PGS. 46 - 49)  
 AND A REPLAT OF TRACT K, "HAMPTON COURT OF THE POLO CLUB" (P.B. 59 PGS. 31-32)  
 SITUATE IN SECTIONS 34 AND 35, TOWNSHIP 46 SOUTH, RANGE 42 EAST  
 PALM BEACH COUNTY, FLORIDA

MARCH, 1989

SHEET 3 OF 3





# 132

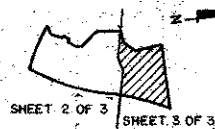


STATE OF FLORIDA  
 COUNTY OF PALM BEACH  
 THIS PLAT WAS FILED FOR  
 RECORD \_\_\_\_\_ DAY OF \_\_\_\_\_  
 AD, 1989 AND DULY RECORDED  
 IN PLAT BOOK \_\_\_\_\_ ON PAGES  
 AND \_\_\_\_\_  
 JOHN B. DUNKLE, CLERK  
 BY \_\_\_\_\_, D.C.

SHEET INDEX MAP  
 N.T.S.

CIRCUIT COURT SEAL

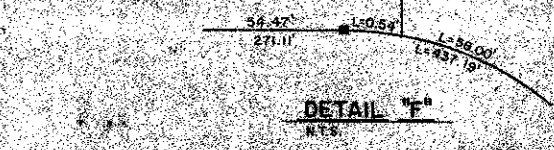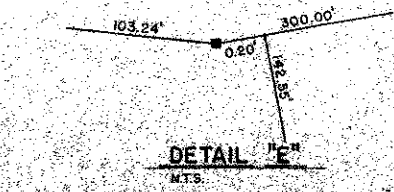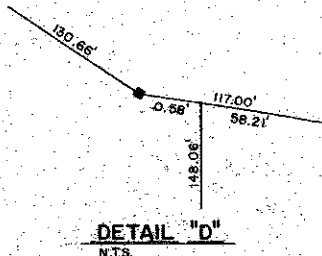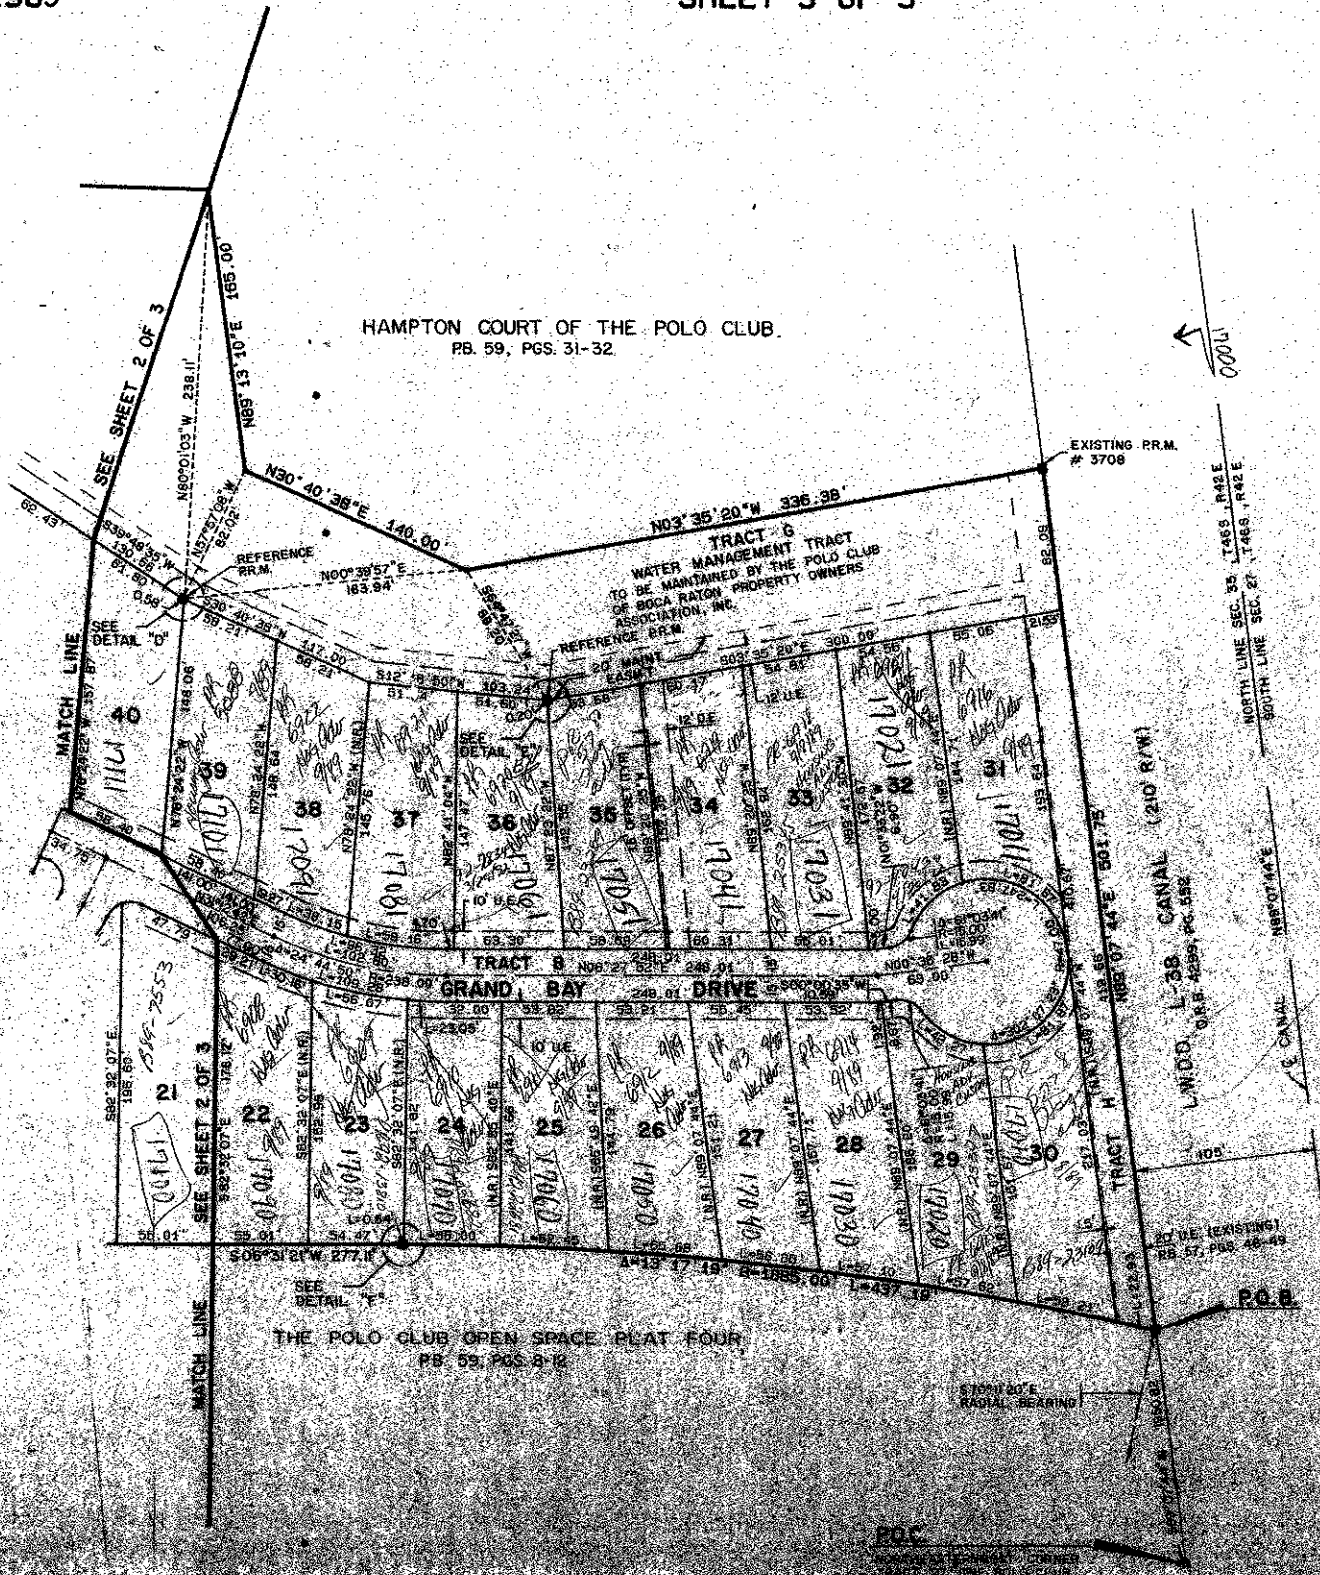

Supervision - Grand Bay  
 BOOK - 132  
 FLOOR - 0  
 QUAD - 37  
 PUD NAME - The Polo Club, Inc.  
 34-57-10-12

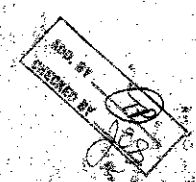

Ret. 84-71  
 0436-023  
 62/132

STANLEY WAINMAN, INC.