

A PART OF LAKE CHARLESTON PLANNED UNIT DEVELOPMENT LAKE CHARLESTON PARCELS "P" AND "U"


MARCH 1989 SHEET 3 OF 4

LAKE CHARLESTON PLAT NO. 3

(P.B. 62 PGS. 55-68)

(SEE SHEET 2 OF 4)

CHARLESTON SHORES BOULEVARD (P.B. 62, PG. 55-68)

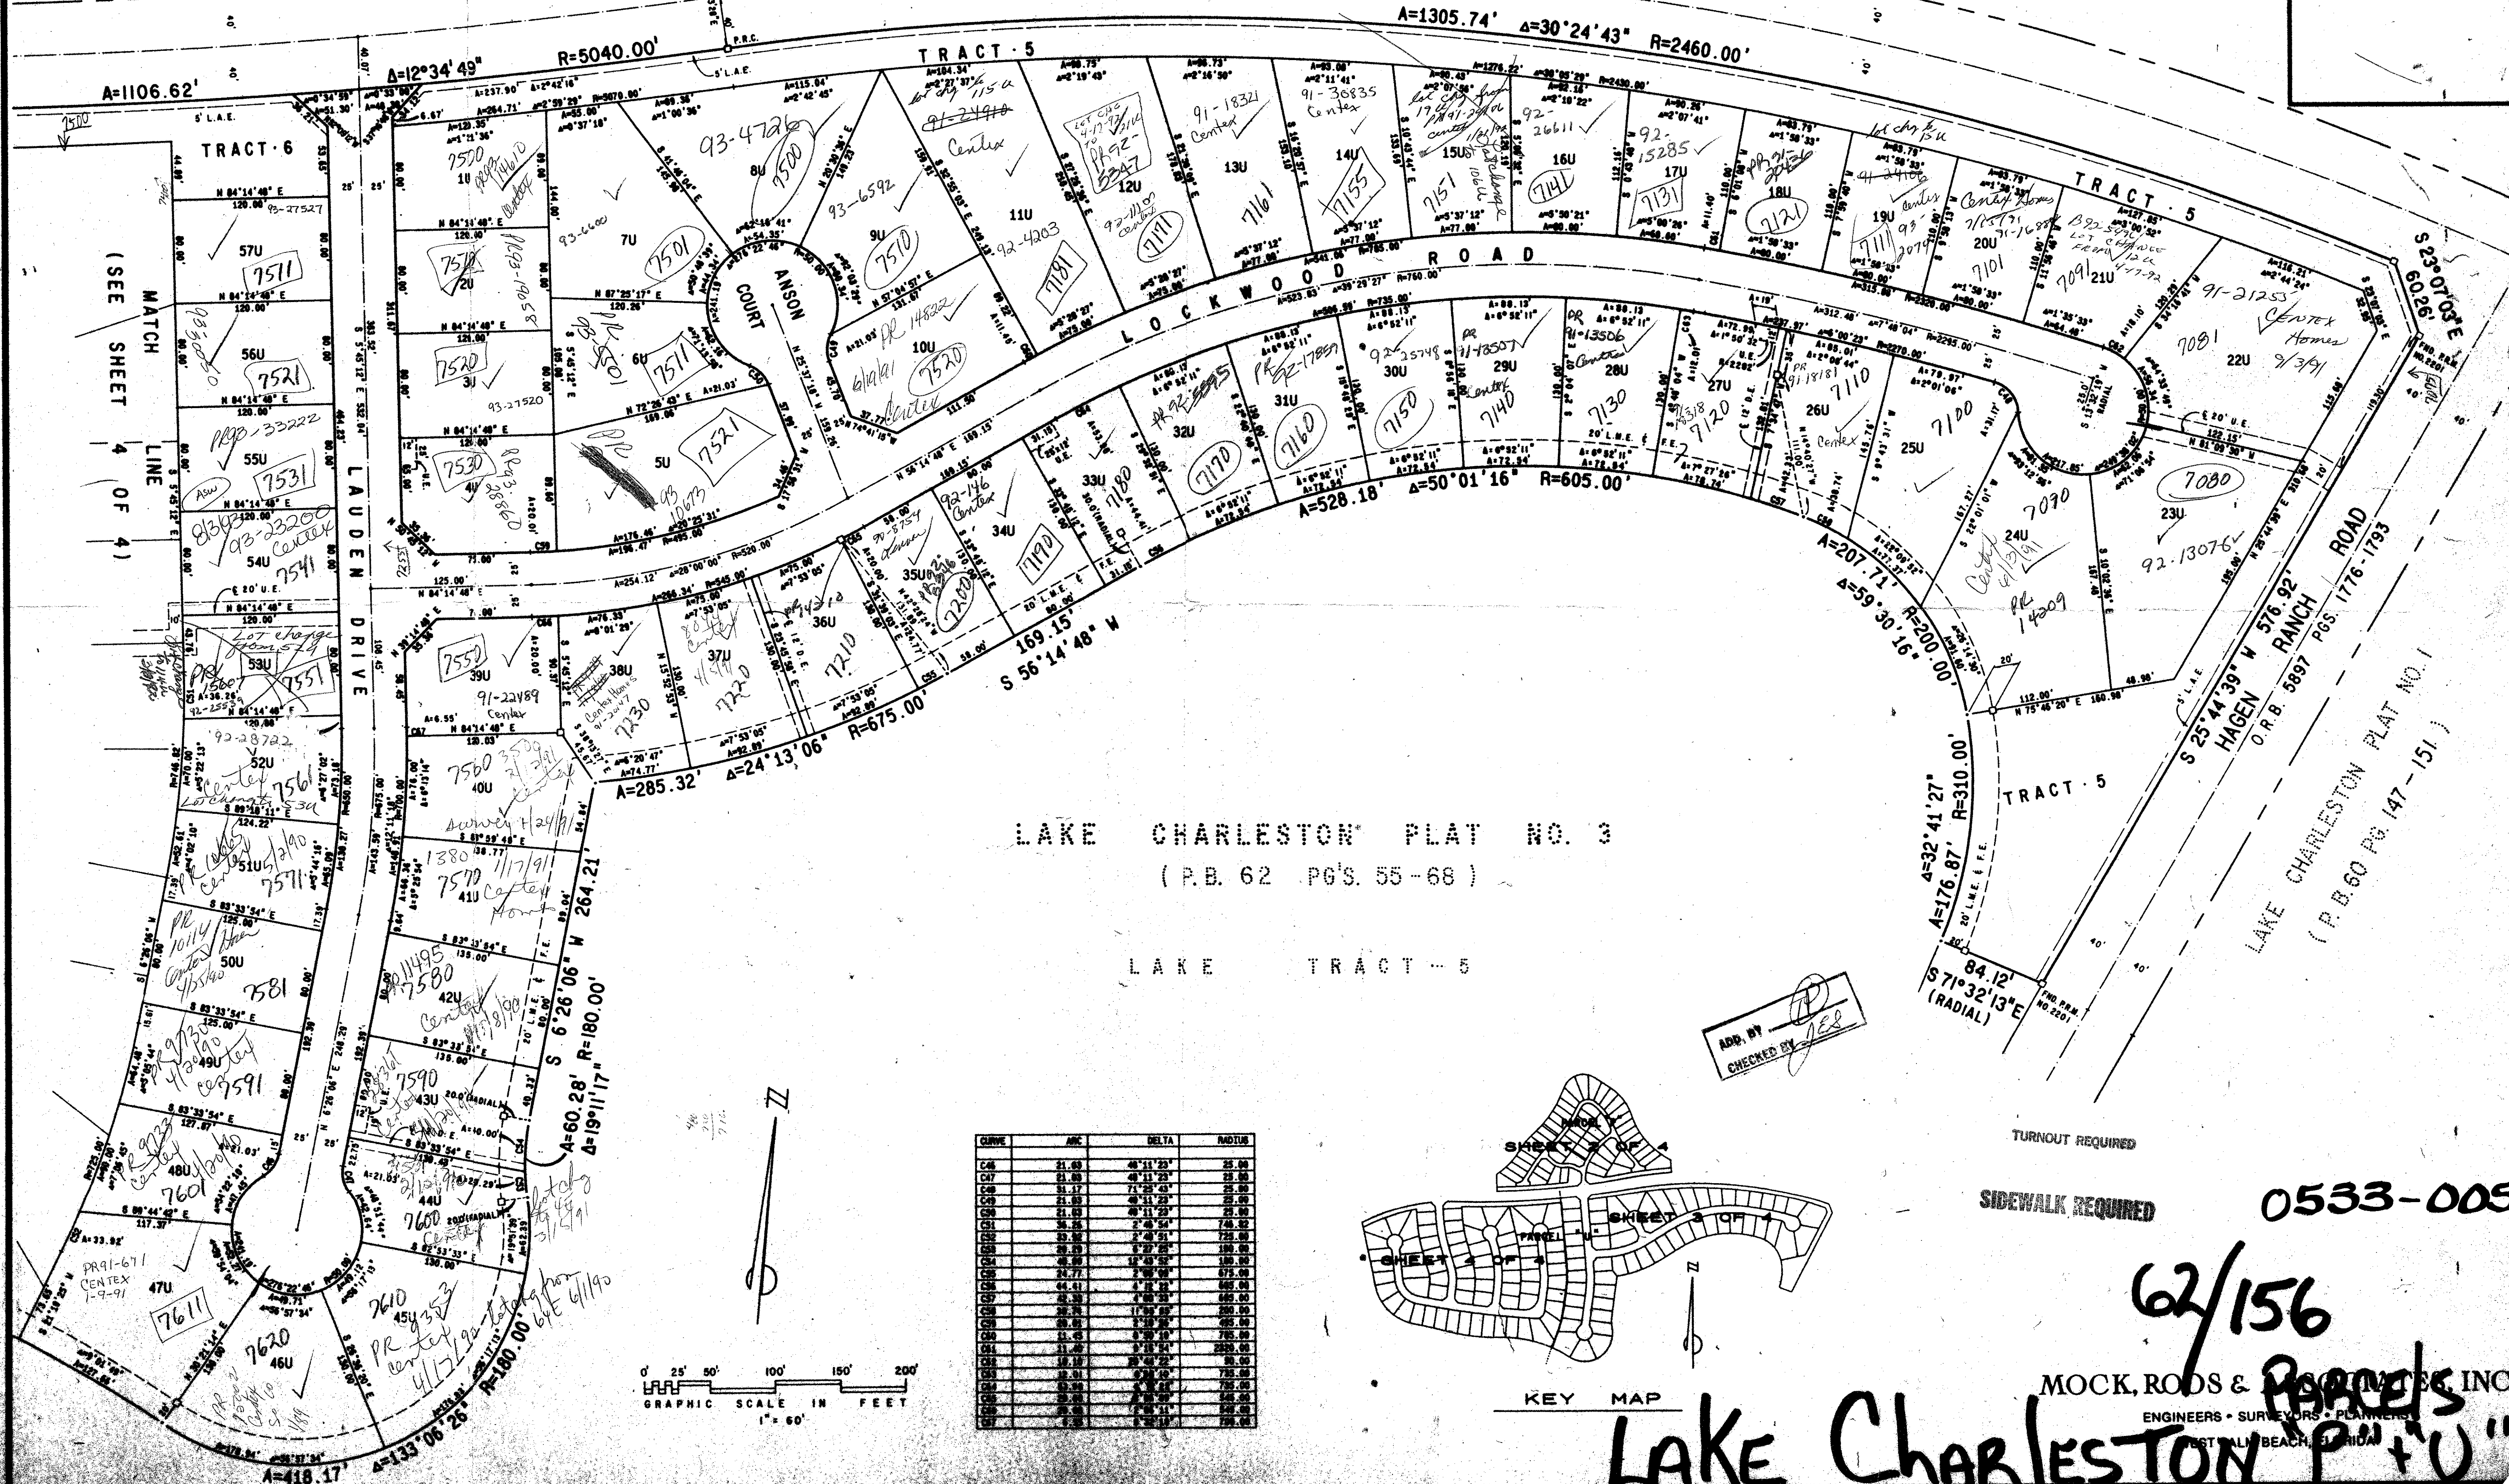

LAKE CHARLESTON PLAT NO. 3

(P.B. 62 PGS. 55-68)

LAKE TRACT - 5

ADD. BY: *JES*
 CHECKED BY: *JES*

TURNOUT REQUIRED
 SIDEWALK REQUIRED


0533-005

62/156


 ENGINEERS • SURVEYORS • PLANNERS

LAKE CHARLESTON "P" & "U"

LAKE CHARLESTON PARCELS
 SUBDIVISION P4-U
 BOOK 62 PAGE 56-57
 FLOOD MAP # 700 A
 ZONING: RT5
 ZIP CODE: 33467
 TAZ: 437
 BE: 96.96
 RUD: LAKE CHARLESTON

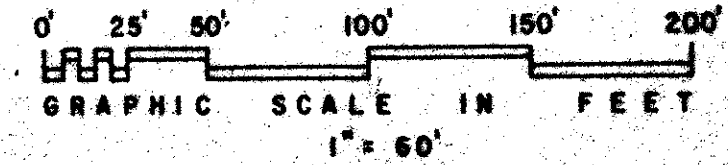

CURVE	ARC	DELTA	RADIUS
C46	21.00	48° 11' 23"	25.00
C47	21.00	48° 11' 23"	25.00
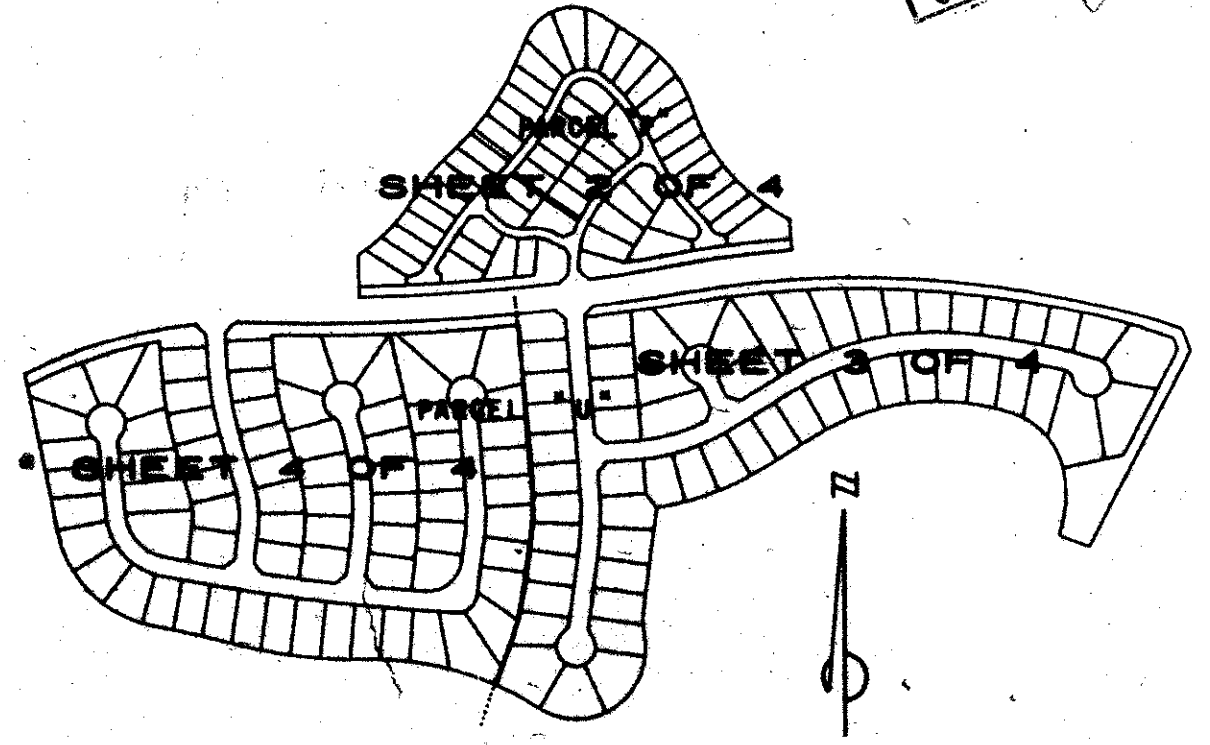

KEY MAP