


# LAKES OF SHERBROOKE PHASE 9

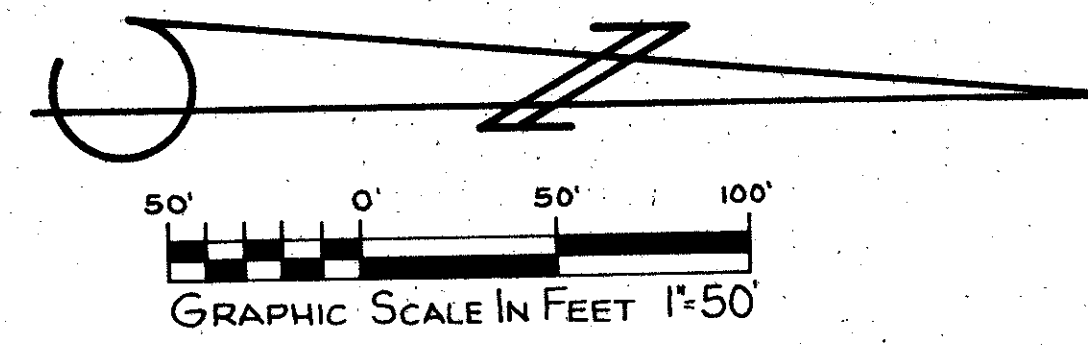

LYONS ROAD  
N00°38'05"W 1438.90'

CIVIC SITE

AQUARIUS BOULEVARD  
N02°23'32"W  
385.00'

1136.56'

1136.56'

705.99'

203.31'

10' U.E.

25.75'

N02°23'32"W 15'

213'

N07°56'28"E

40'

25.75'

120.15'

N01°36'28"E

120.15'

120.15'

OPEN SPACE A  
N01°36'28"E 120.15'

16  
(963)

15  
(1094)

14  
(10215)

13  
(983)

12  
(9559)

11  
(9488)

















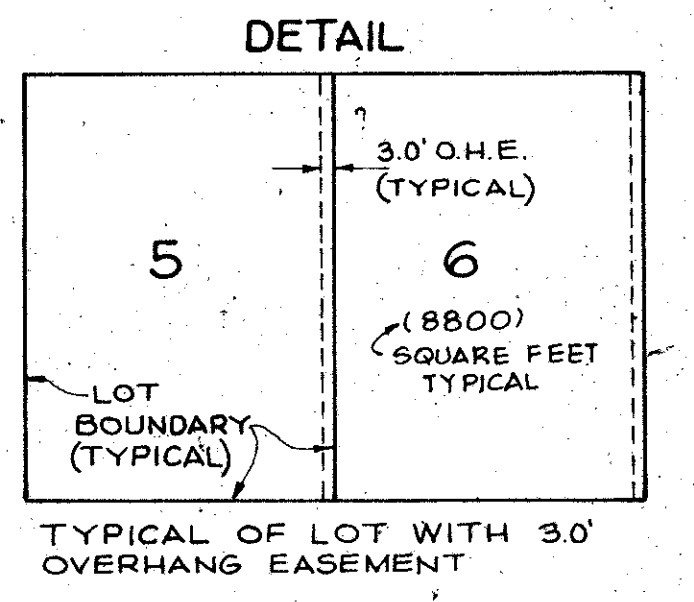

TYPICAL OF LOT WITH 30' OVERHANG EASEMENT

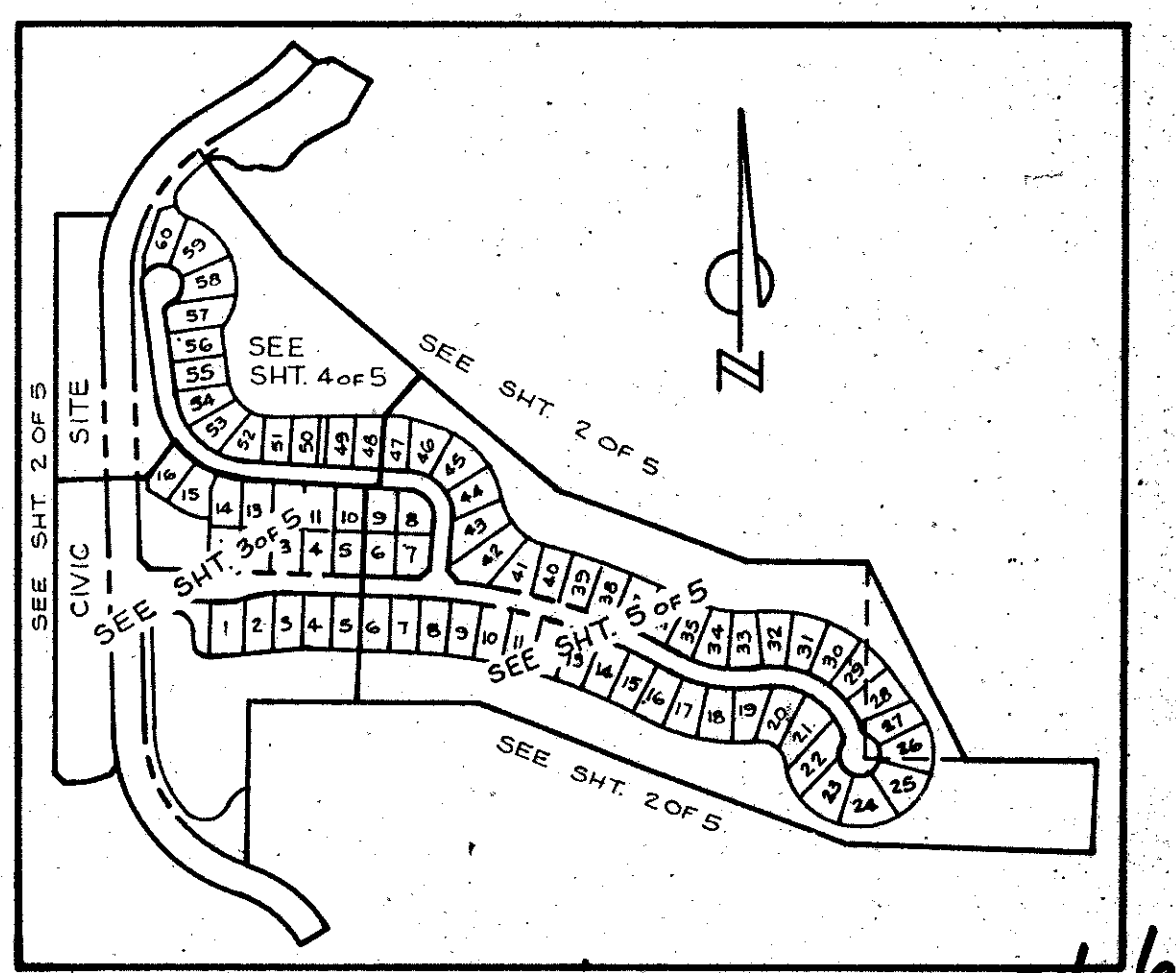

INDEX MAP

Let. 74-63

0268-006

ADAIR & BRADY, INC. CONSULTING ENGINEERS & LAND SURVEYORS		The Lakes of Sherbrooke Phase 9 Record Plat	
Dr. D&IC	F.B.	Scale 1"=50'	SHEET 3 OF 5
Ck.	P.G.	Date NOV. 1989	
Ap.		Job No. 73-597M	

ADD. BY *BT*  
CHECKED BY *BT*

SUBDIVISION LAKES OF SHERBROOKE PHASE 9  
 BOOK 65 PAGE 148  
 FLOOD ZONE B FLOOD MAP #170A  
 QUAD # 40 ZONING RS  
 SE 74-63 ZIP CODE 334167  
 PUB. NAME TAZ 739

MATCH LINE SEE SHEET NO. 5

MATCH LINE SEE SHEET NO. 4

WEST 590.00'

LAKE  
DRAINAGE EASEMENT  
MAINTENANCE OBLIGATION OF  
HOMEOWNERS ASSOCIATION.

PHASE 6

OPEN SPACE A  
208.95'

OPEN SPACE B

GRASSY ISLE TRAIL

AQUARIUS BOULEVARD

CIVIC SITE

LYONS ROAD  
N00°38'05"W 1438.90'

GRAPHIC SCALE IN FEET 1"=50'

