
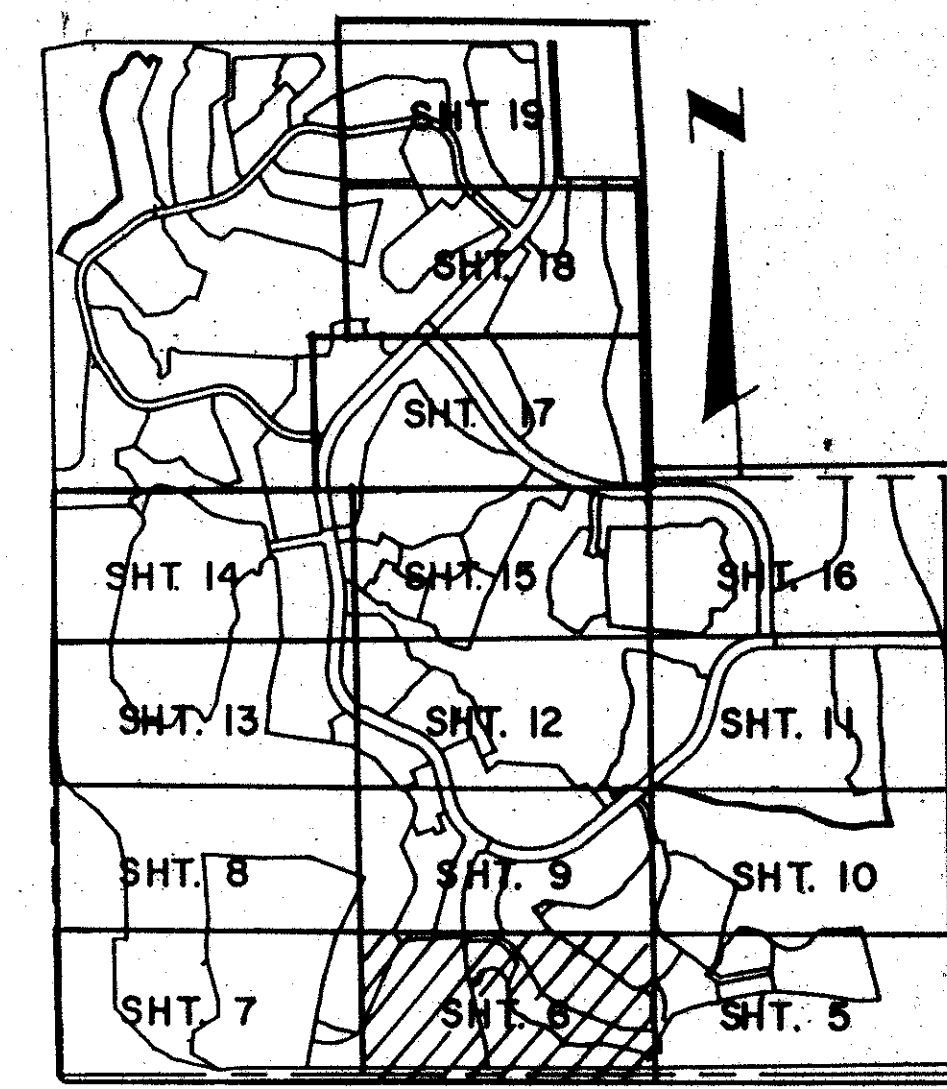


BOCA WEST P.U.D. MASTER PLAT 2


IN SECTIONS 9, 15 AND 16, TOWNSHIP 47 SOUTH, RANGE 42 EAST
 PALM BEACH COUNTY, FLORIDA
 IN 19 SHEETS - SHEET NO. 6

GEE & JENSON
 ENGINEERS - ARCHITECTS - PLANNERS, INC.
 WEST PALM BEACH, FLORIDA
 FEBRUARY 1989

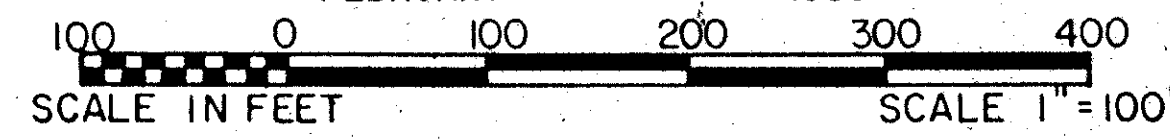

0214026
164

STATE OF FLORIDA
 COUNTY OF PALM BEACH
 This plat was filed for
 record at _____ M. this day
 of _____ 1990 and duly
 recorded in Plat Book No. _____
 on Pages _____ thru _____
 JOHN B. DUNKLE
 Clerk Circuit Court
 By: _____ D.C.

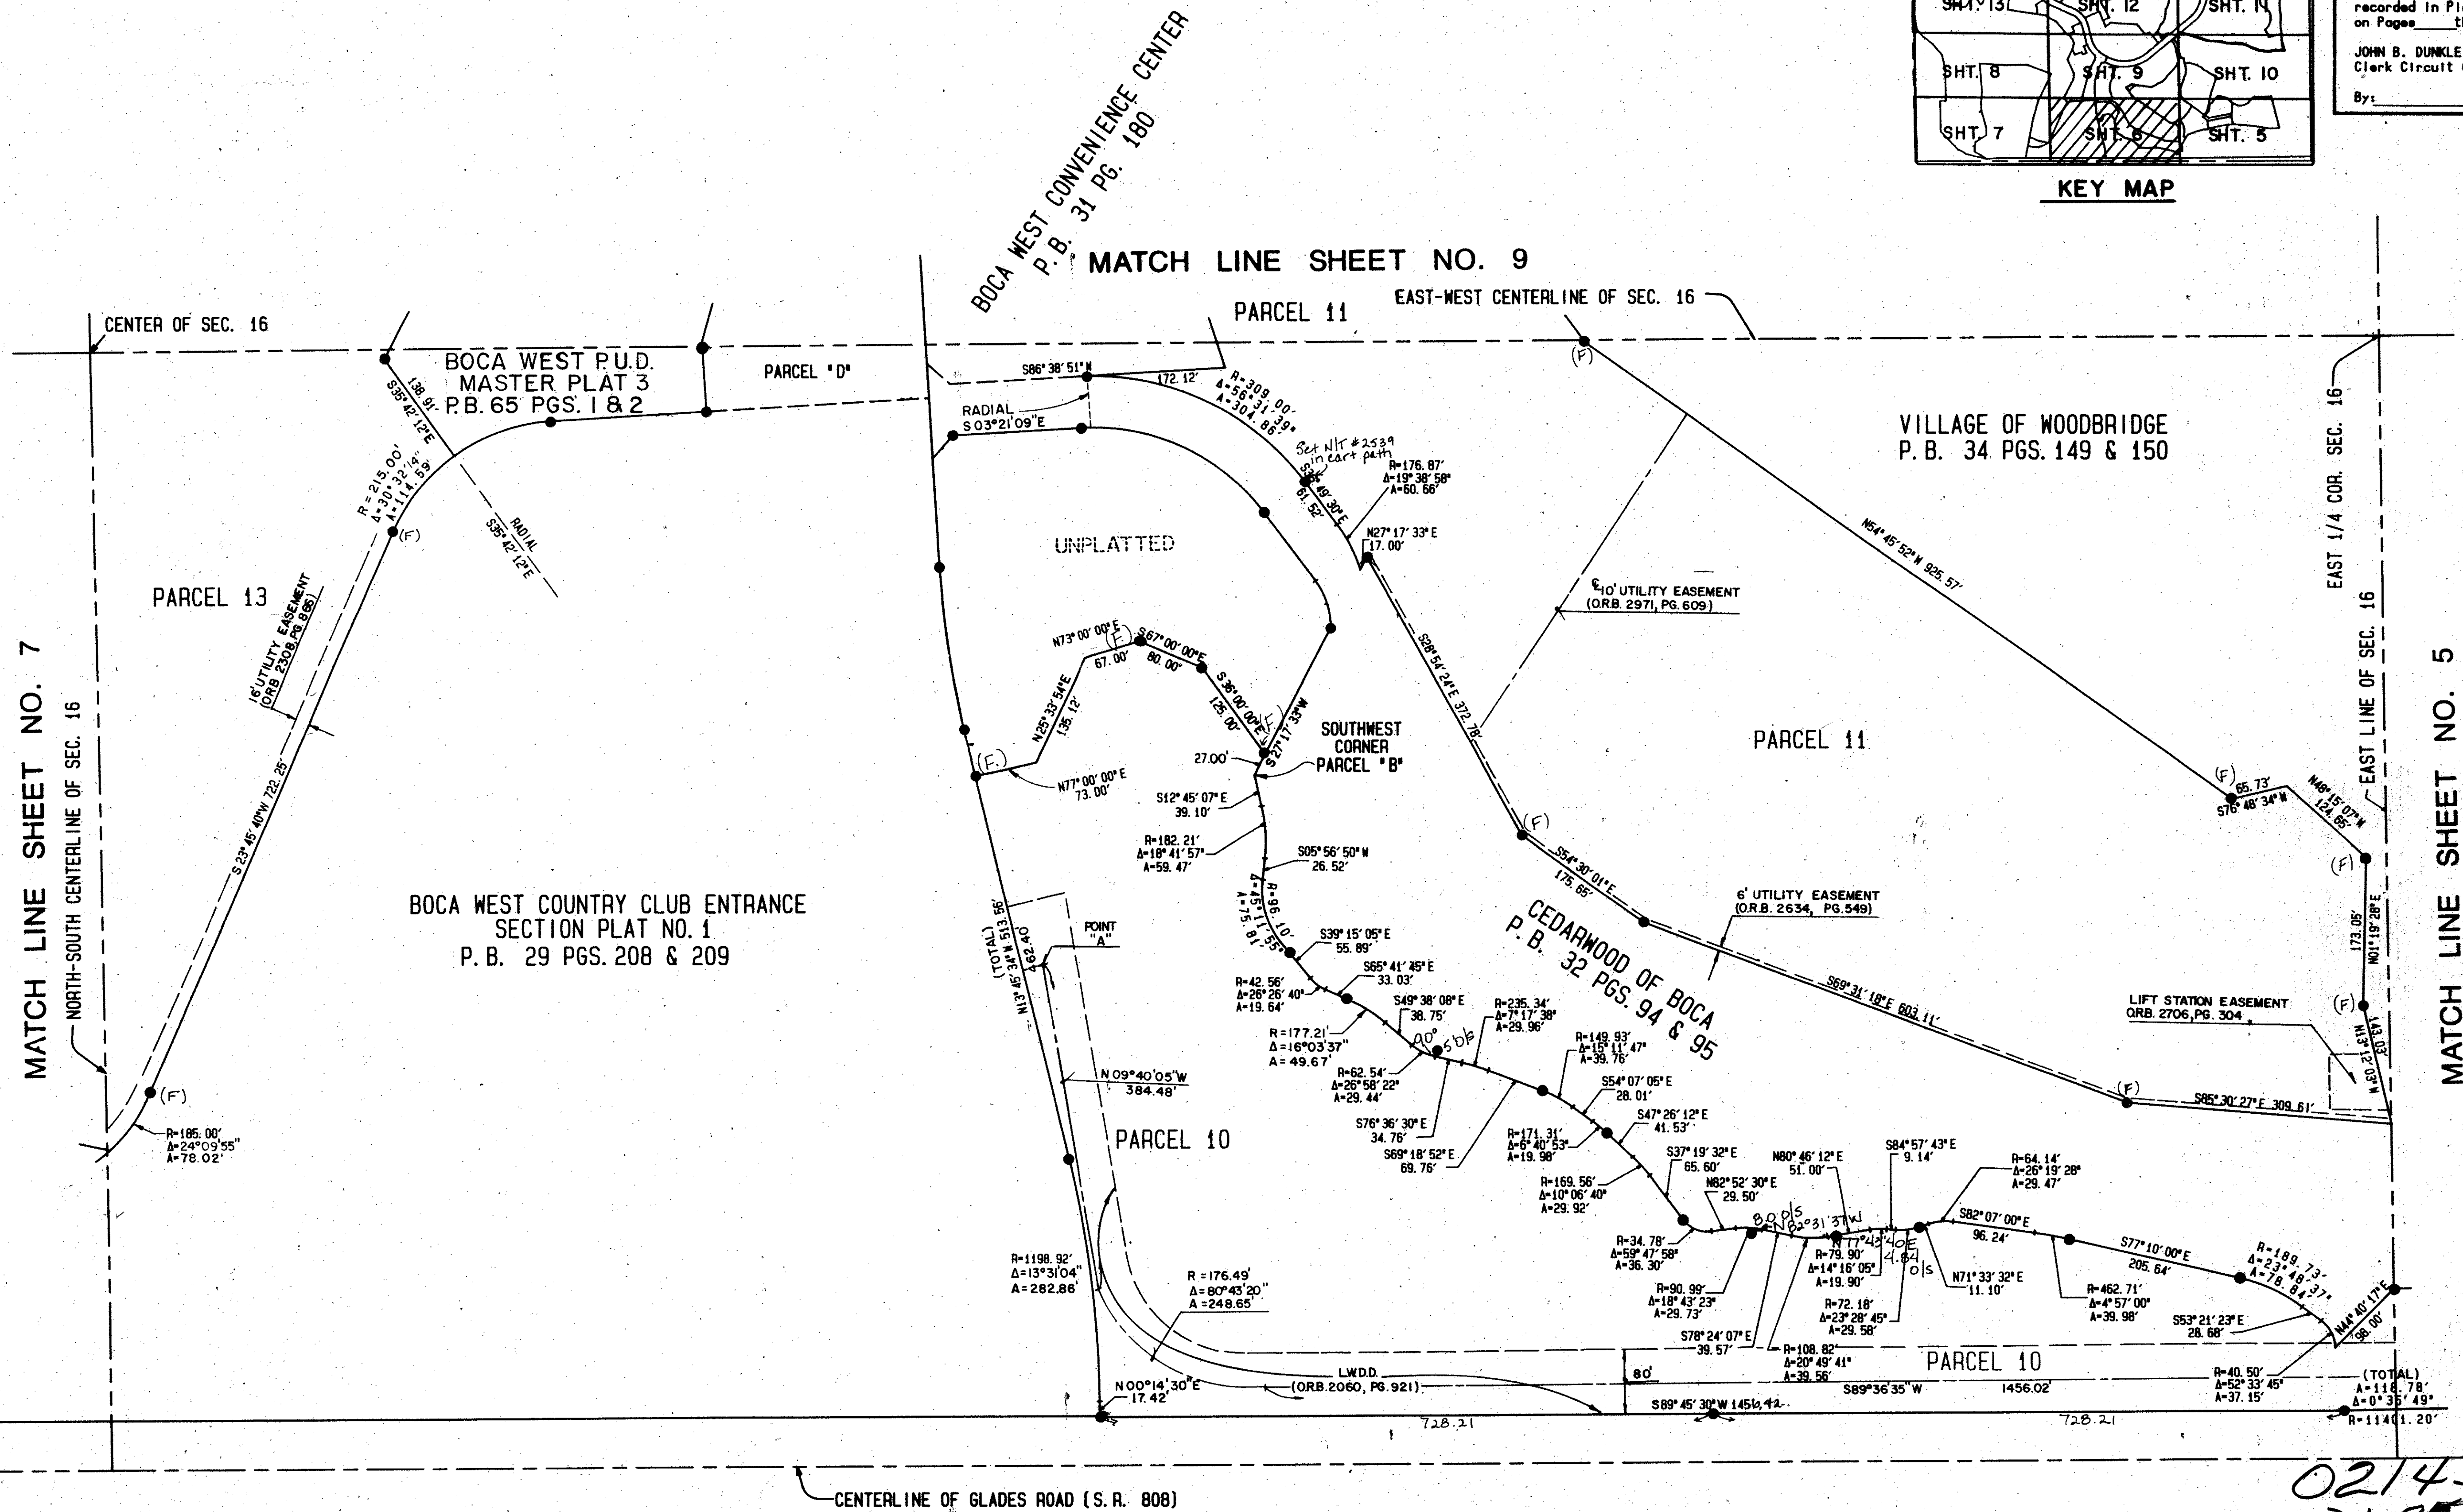

TAZ 601

BOCA WEST P.U.D. MASTER
 PLAT 2
 SUBDIVISION & PLAT 2
 BOOK 66 PAGE 164
 FLOOD MAP # 230B
 ZONING A.R.
 QUAD # 53
 ZIP CODE 33434
 PUB. NAME Same as 1
 DATE 10/17/87

COMPUTED *W.T.D.*
 DRAWN *C.L.B.*
 CHECKED *J.H.D.*
 COMMENTS
 APPROVED *J.H.D.*
 REVISION

UNPLATTED
 BOCA WEST PUD MASTER PLAT 2 66/16A

0214-026
 Pt. 85-07