



(A.P.C.D.)

# FESTIVAL SHOPPES OF BOCA RATON

A SUBDIVISION OF A PORTION OF LOTS 109 THROUGH 116, BLOCK 77 OF PALM BEACH FARMS COMPANY  
PLAT NO. 3 AS RECORDED IN PLAT BOOK 2, PAGES 45 THROUGH 54, INCLUSIVE, OF THE PUBLIC  
RECORDS OF PALM BEACH COUNTY, FLORIDA, AND LYING WITHIN SECTIONS 18 & 19,  
TOWNSHIP 47 SOUTH, RANGE 42 EAST, PALM BEACH COUNTY, FLORIDA.

SHEET 3 OF 3 JULY, 1992

GLADES ROAD (S.R. 808)

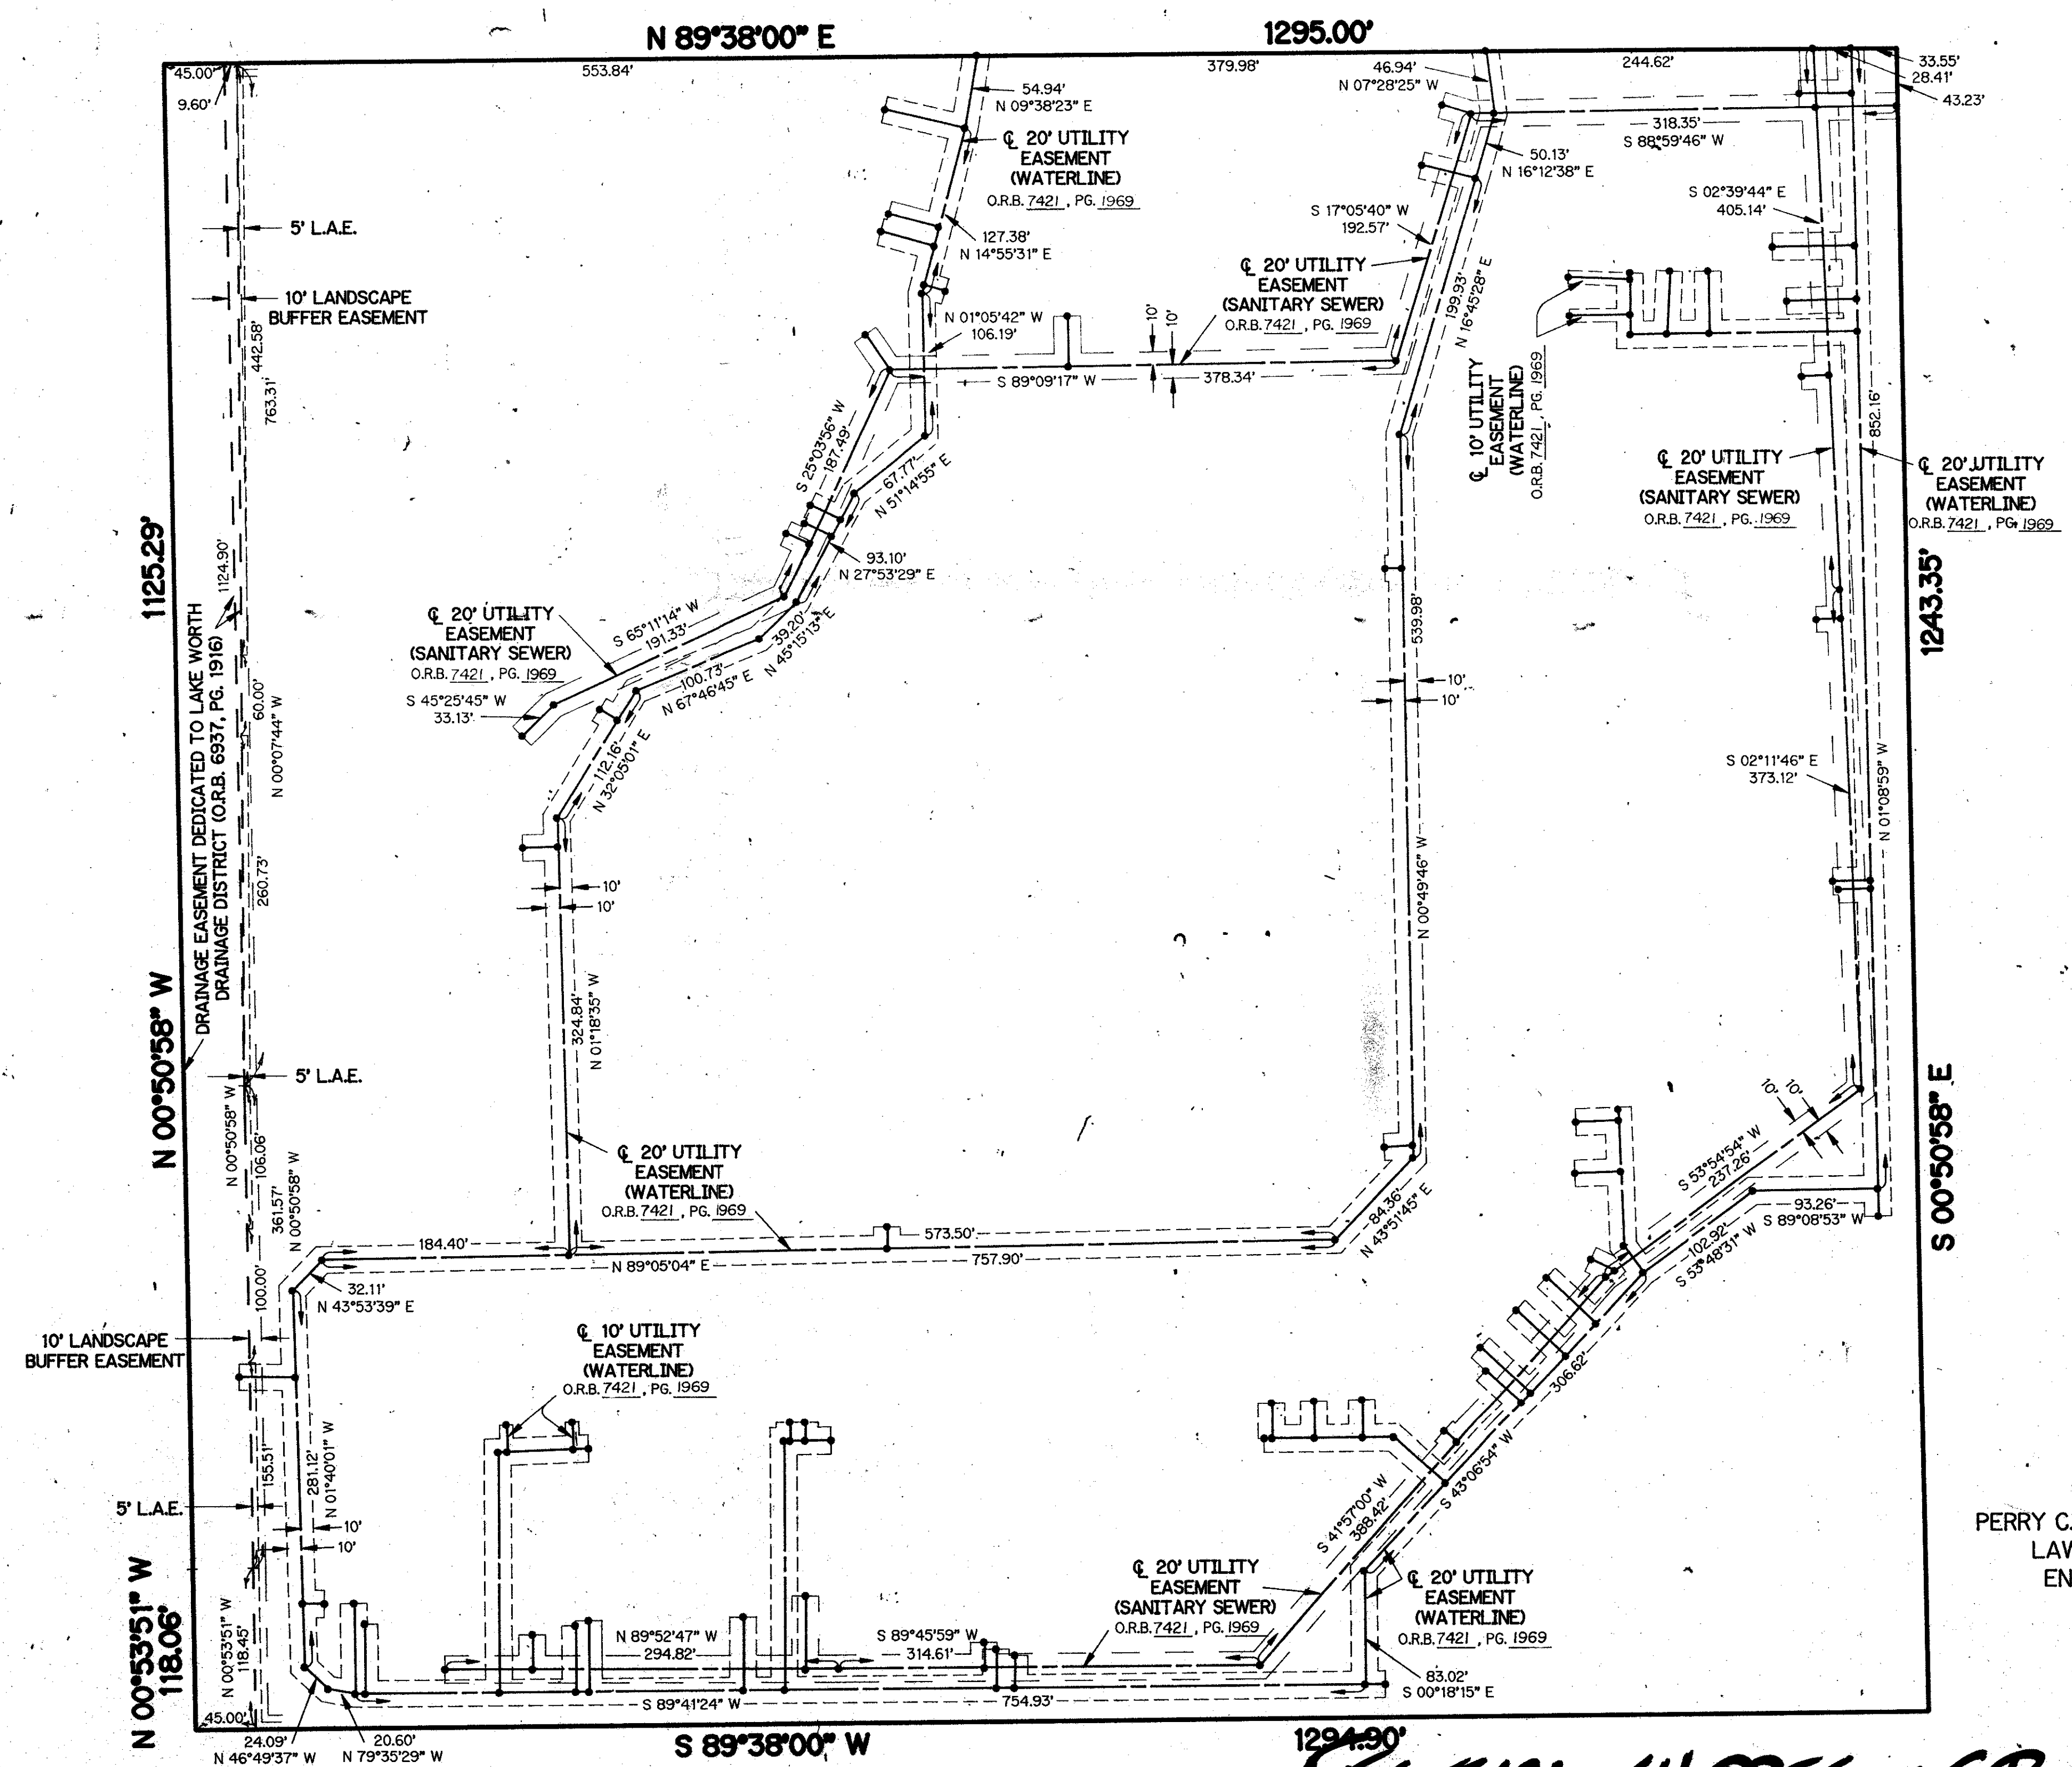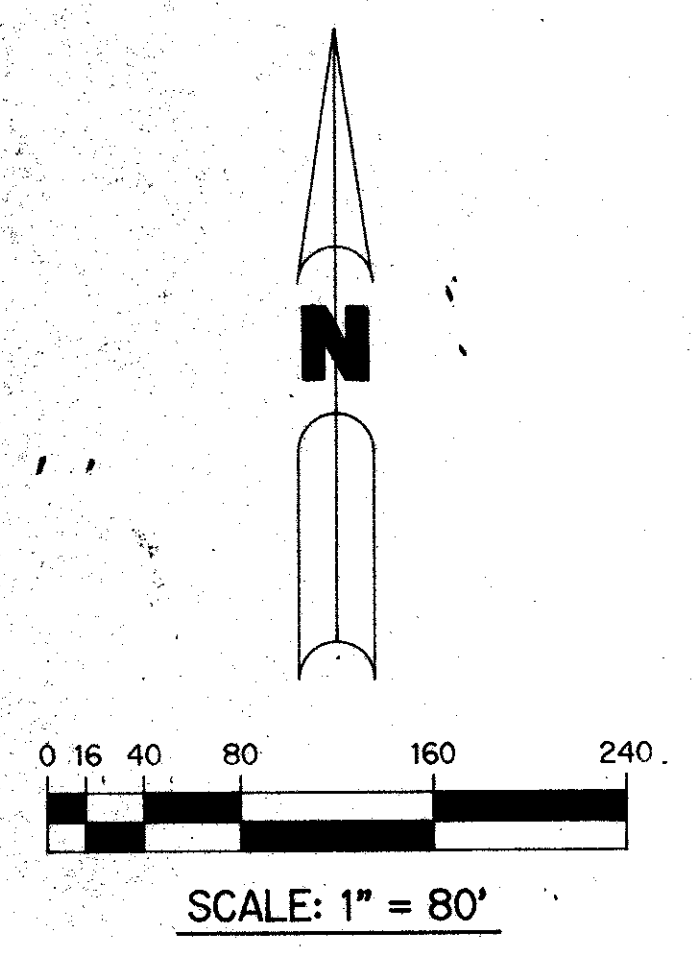

FESTIVAL SHOPPES OF BOCA RATON, A.P.C.D.  
SUBDIVISION \* RATION, A.P.C.D.  
BOOK 69 PAGE 174  
FLOOD ZONE 10-1/B FLOOD MAP # 230B  
QUAD # 53.4 54 ZONING CG  
SE ZIP CODE 33433  
PUB NAME SAME  
8/19/92

TAZ = 784

PET. 90-24(A)

0617-001

THIS INSTRUMENT PREPARED BY  
PERRY C. WHITE P.L.S. 4213 STATE OF FLORIDA  
LAWSON, NOBLE AND ASSOCIATES, INC.  
ENGINEERS PLANNERS SURVEYORS  
WEST PALM BEACH, FLORIDA

69/174