

(A PART OF WOODBINE RESIDENTIAL PLANNED UNIT DEVELOPMENT)
RE-PLAT OF PARCEL "C", WOODBINE, ACCORDING TO THE PLAT THEREOF, AS RECORDED IN PLAT BOOK 72, PAGE 46, PUBLIC RECORDS, PALM BEACH COUNTY, FLORIDA

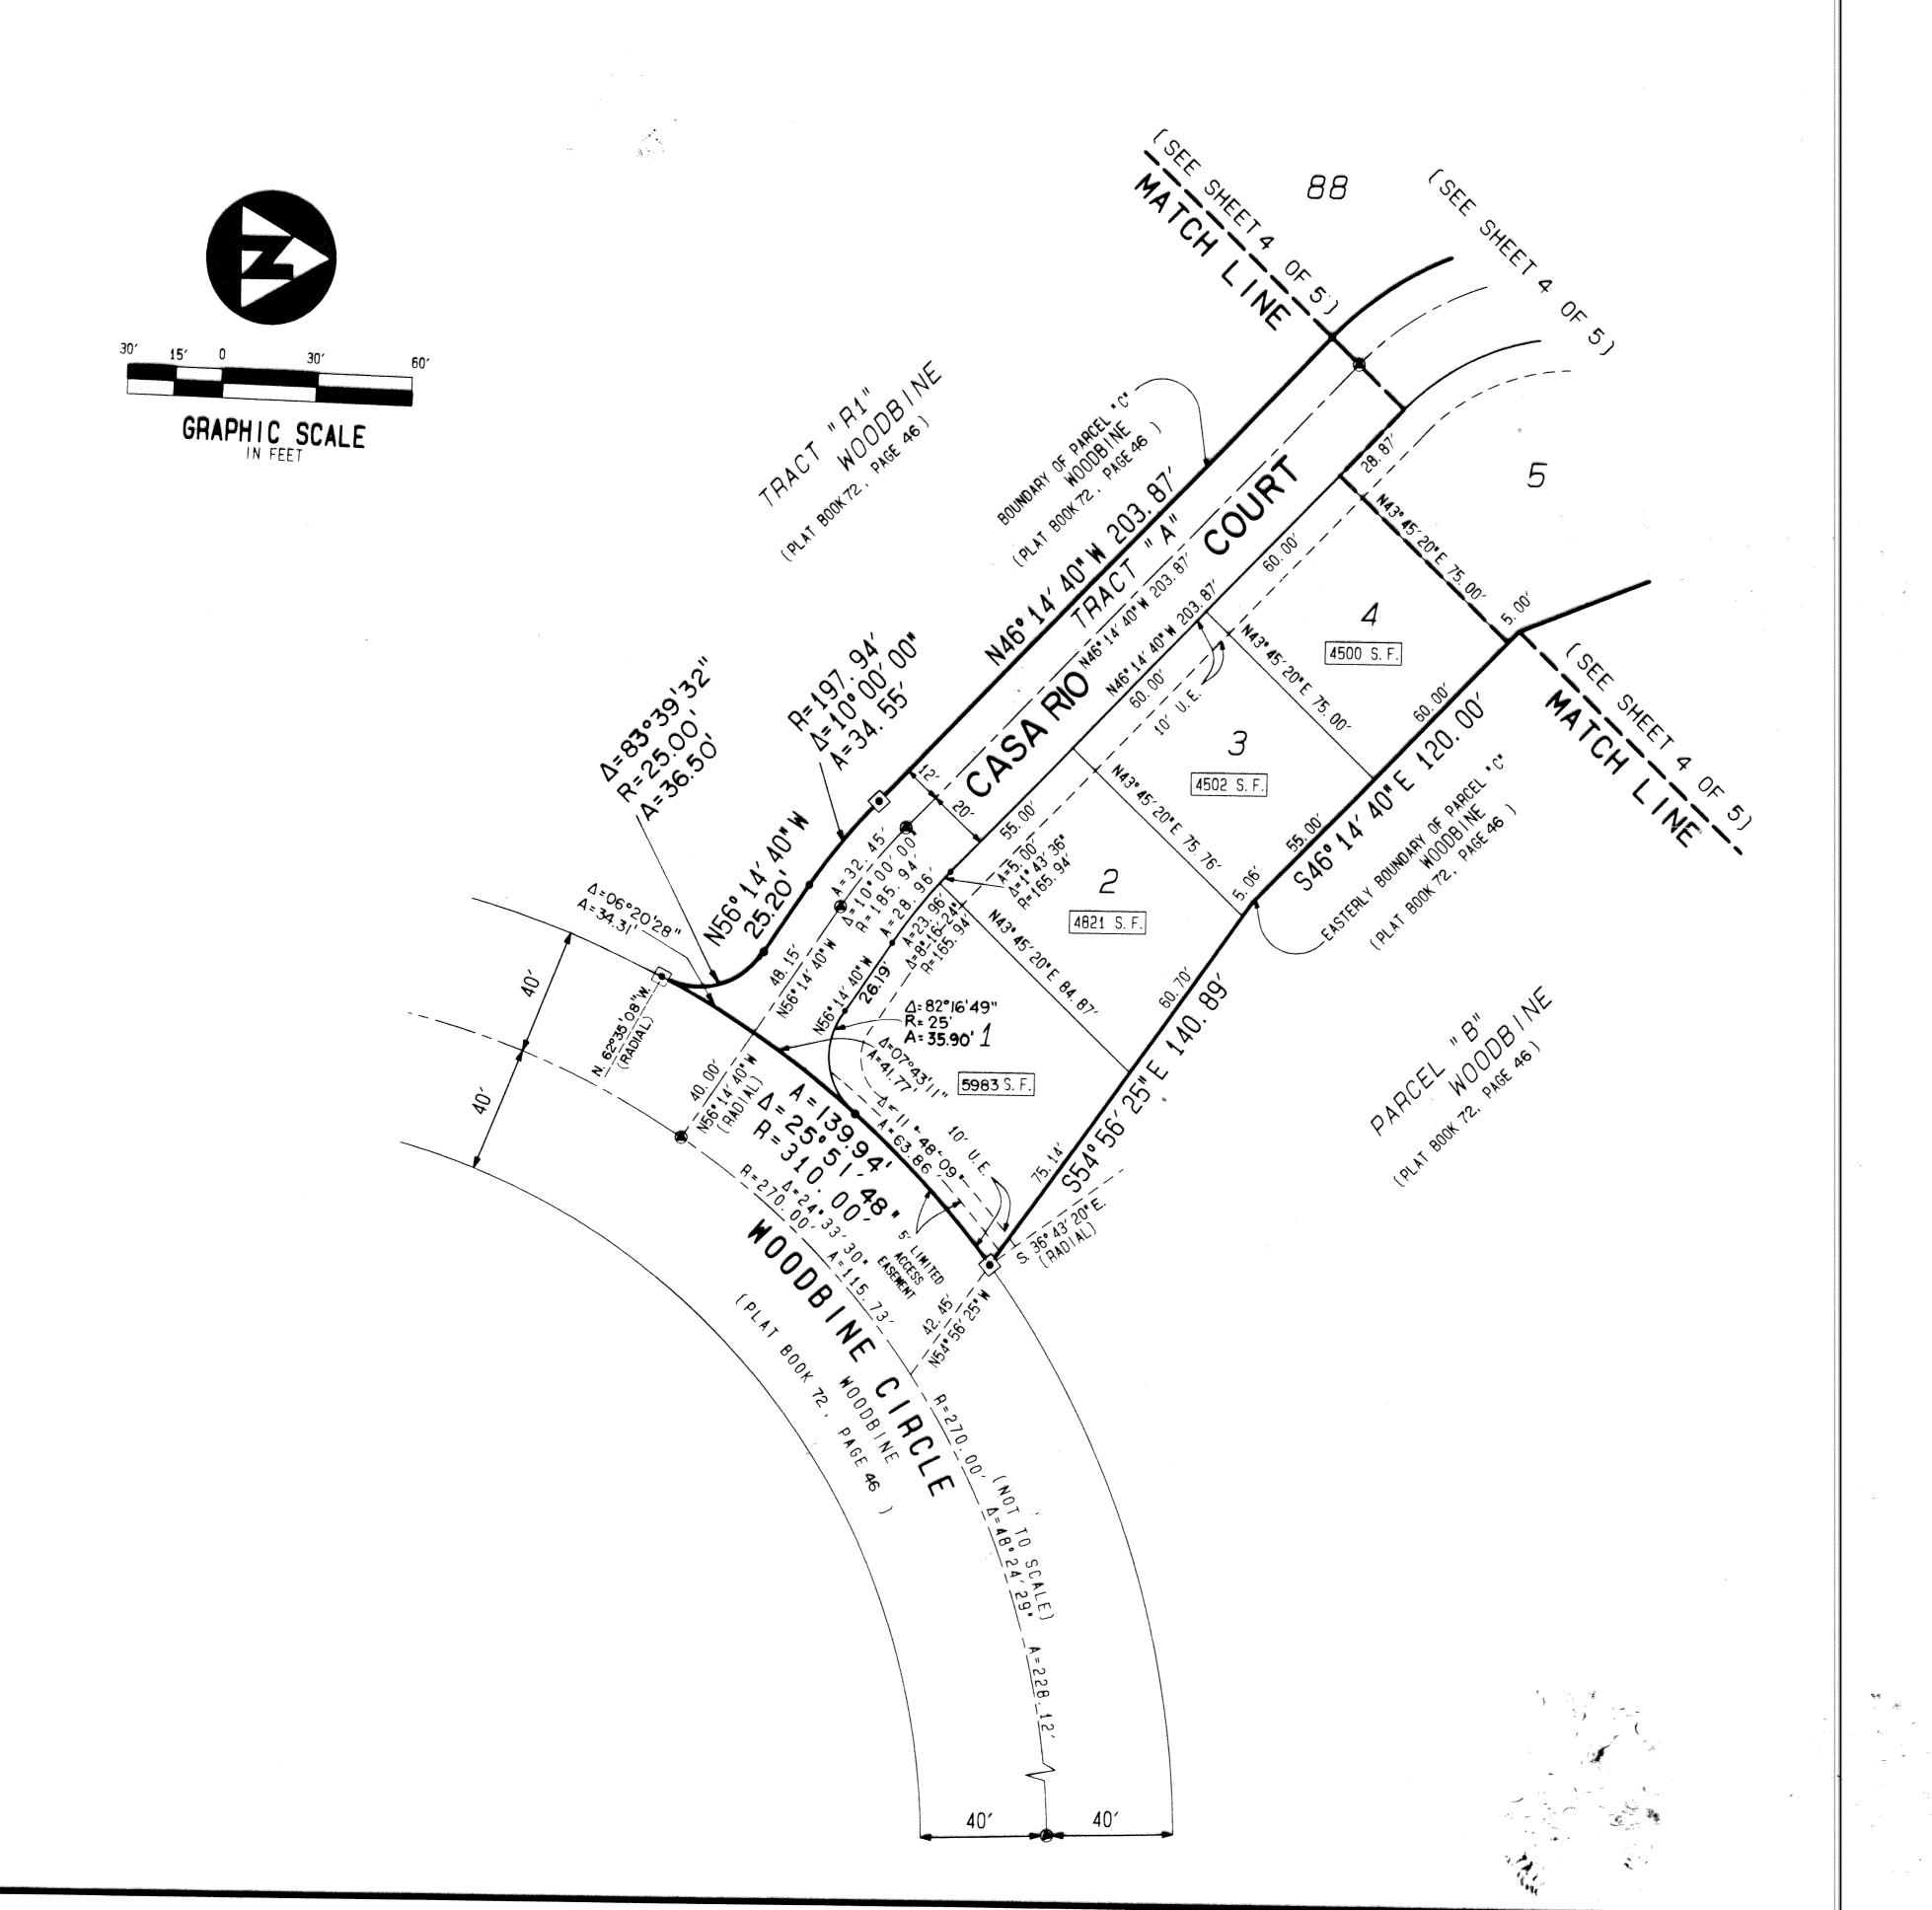

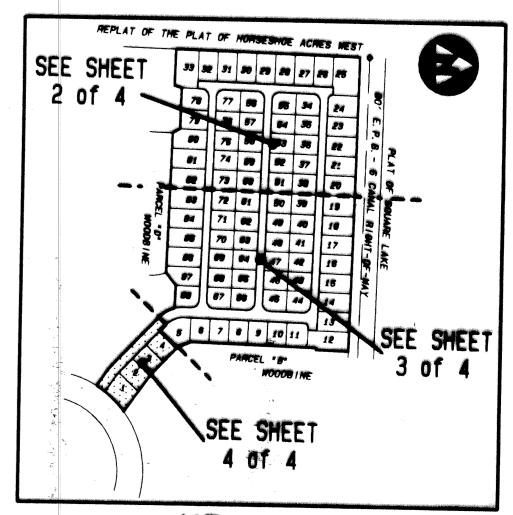

KEY MAP (NOT TO SCALE)

## NOTES/LEGEND:

- 1. BEARINGS SHOWN HEREON ARE BASED ON OR ARE RELATIVE TO THE BEARING OF SOUTH 01 45'20' WEST, ALONG THE EAST LINE OF THE NORTHWEST ONE-QUARTER OF SECTION 25, TOWNSHIP 42 SOUTH, RANGE 42 EAST, PALM BEACH COUNTY, FLORIDA.

  2. UNES WHICH INTERSECT CURVES ARE RADIAL UNLESS
- OTHERWISE NOTED.

  3. IN THOSE INSTANCES WHERE UTILITY/DRAINAGE STRUCTURES ARE CONSTRUCTED IN CONFLICT WITH THE PLATTED PERMANENT CONTROL POINTS (P.C.P) POSITION, STRADDLERS MONUMENTED AS PERMANENT CONTROL POINTS WILL BE SET TO REFERENCE THE PLATTED PERMANENT CONTROL POINT POSITIONS.
- DENOTES A SET #2424 PERMANENT REFERENCE MONUMENT (P.R.M.).
- DENOTES A SET #2424 PERMANENT CONTROL POINT (P.C.P.).
- L DENOTES CENTERLINE
- C.B. DENOTES CHORD BEARING E.P.B. DENOTES EASTERN PALM BEACH
- E.V.A. DENOTES EMERGENCY VEHICLE ACCESS
- O.R.B. DENOTES OFFICIAL RECORD BOOK
- DENOTES PADIUS
- DENOTES TOWNSHIP
- LE. DENOTES UTILITY EASEMENT DENOTES SQUARE FEET
- DENOTES RADIUS

  DENOTES CENTRAL AND
- △ DENOTES CENTRAL ANGLE
  A DENOTES ARC LENGTH

This instrument was prepared by Wm. R. Van Campen, R.L.S., in and for the offices of Bench Mark Land Surveying & Mapping, Inc., 4152 West Blue Heron Boulevard, Suite 121, Riviera Beach, Florida



BENCH MARK
Land Surveying and Mapping, Inc.
4152 West Blue Heron Blvd, Suite 121, Riviera Beach, FL 33404
Fox (407) 844-9659 Phone (407) 848-2102

RECORD PLAT

WOODBINE PARCEL "C"

FB DATE 8-4-93 WO.# P11

FILE SCALE SHEET 5 OF 5