
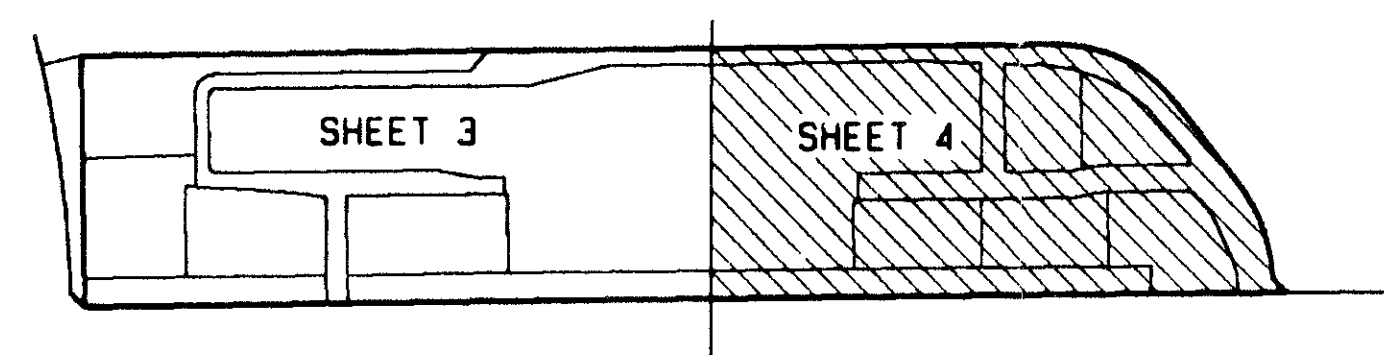


BOCA GREENS PLAZA

A PART OF BOCA GREENS P.U.D.
BEING A REPLAT OF BOCA GREENS COMMERCIAL, AS RECORDED IN PLAT BOOK 40, PAGES 74 AND 75, AND A REPLAT OF TRACT B-1 OF BOCA GREENS PLAT No. 1, AS RECORDED IN PLAT BOOK 36, PAGES 122 THRU 124 OF THE PUBLIC RECORDS OF PALM BEACH COUNTY, FLORIDA.
IN PART OF SECTION 12, TOWNSHIP 47 SOUTH, RANGE 41 EAST
PALM BEACH COUNTY, FLORIDA

SHEET 4 OF 4

GEE & JENSON
ENGINEERS - ARCHITECTS - PLANNERS, INC.
WEST PALM BEACH, FLORIDA
MAY 1993

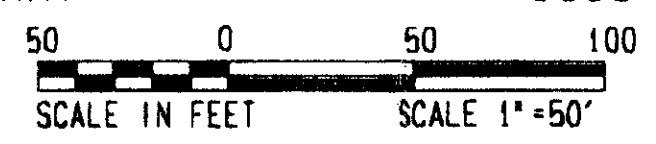


KEY MAP
SCALE: NONE

155

STATE OF FLORIDA
COUNTY OF PALM BEACH
This plat was filed for record at _____ M, this day of _____ 1994, and duly recorded in Plat Book No. _____ on Pages _____ thru _____.
DOROTHY WILKEN
Clerk Circuit Court
By _____ D. C.

BOCA GREENS GOLF COURSE
PLAT BOOK 51, PAGE 175

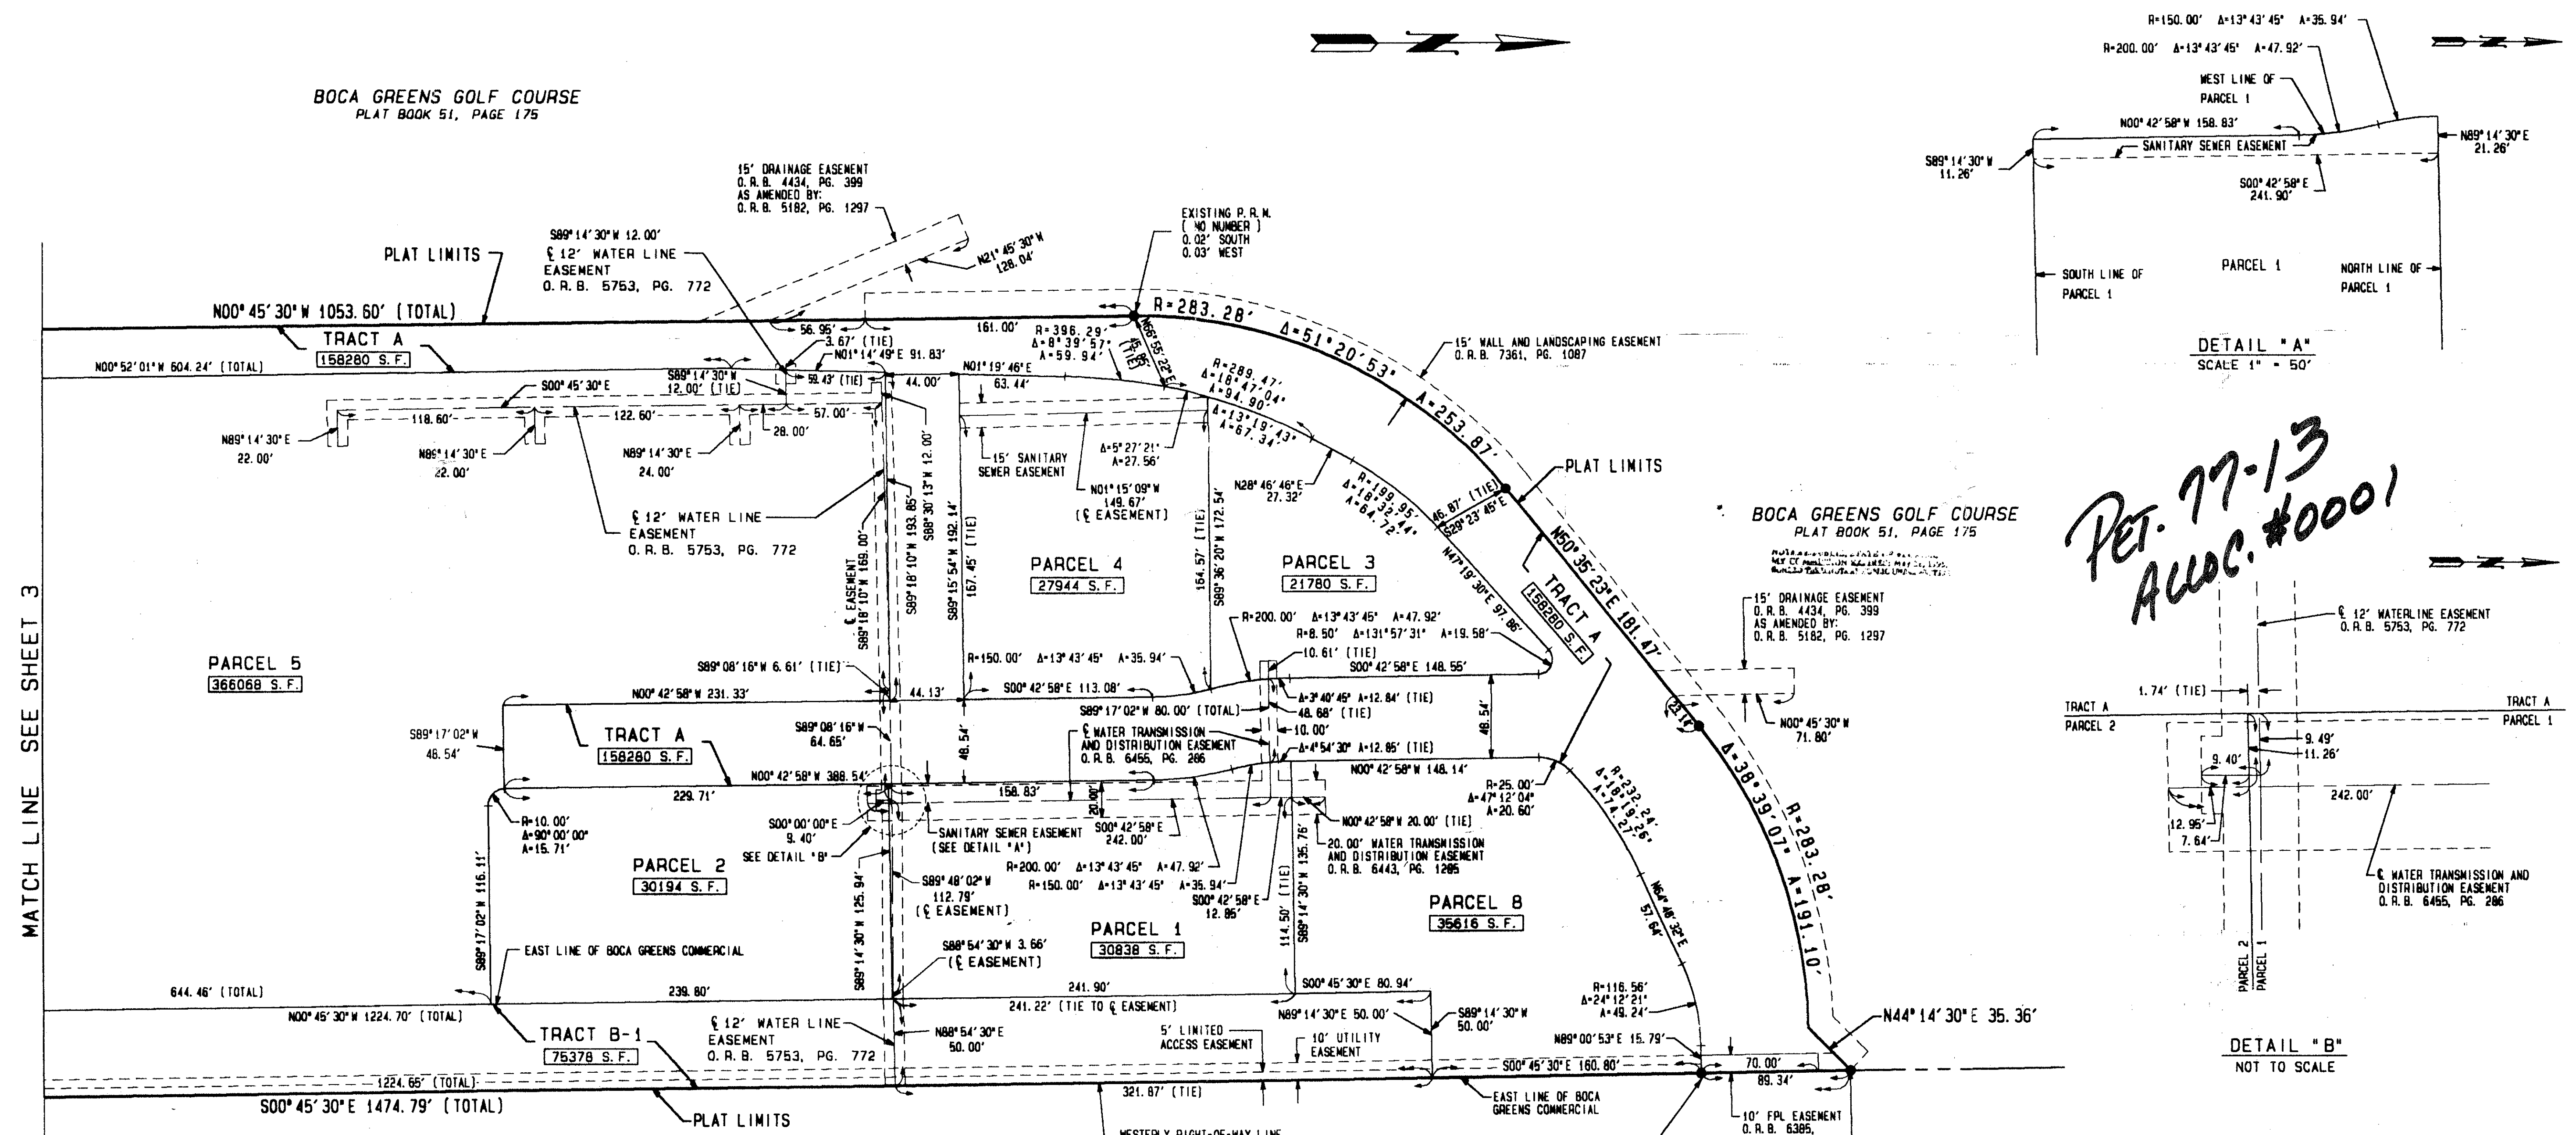

*PET. 77-13
ALLOC. #0001*

*0208-017
72/155*

BOCA GREENS PLAZA

MATCH LINE SEE SHEET 3

*BOCA GREENS PLAZA
155
72
1000
RE/SE
77-013(6)
BOCA GREENS P.U.D.*

COMPUTED _____
DRAWN _____
CHECKED _____
APPROVED _____
JOB NO. 89-590.11