
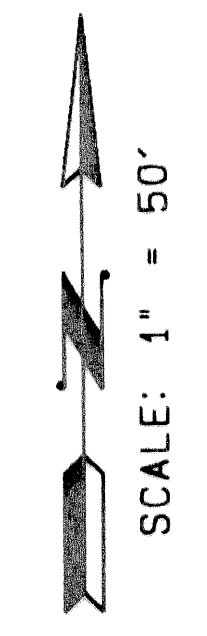


BAY CREEK AT WOODFIELD COUNTRY CLUB


IN PART OF SECTION 4, TOWNSHIP 47 SOUTH, RANGE 42 EAST
CITY OF BOCA RATON, PALM BEACH COUNTY, FLORIDA
SHEET NO. 2 OF 2

GEE & JENSON
ENGINEERS - ARCHITECTS - PLANNERS, INC.
WEST PALM BEACH, FLORIDA
MAY 1994

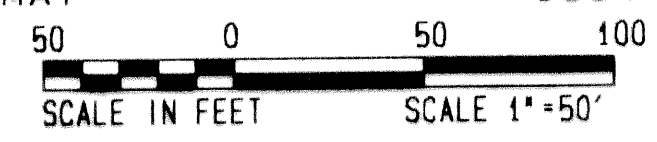

STATE OF FLORIDA
COUNTY OF PALM BEACH
This plat was filed for
record at _____ M this _____ day
of _____ 1994, and duly
recorded in Plat Book No. _____
on Pages _____ thru _____.

DOROTHY WILKEN
Clerk Circuit Court
By _____ D. C.

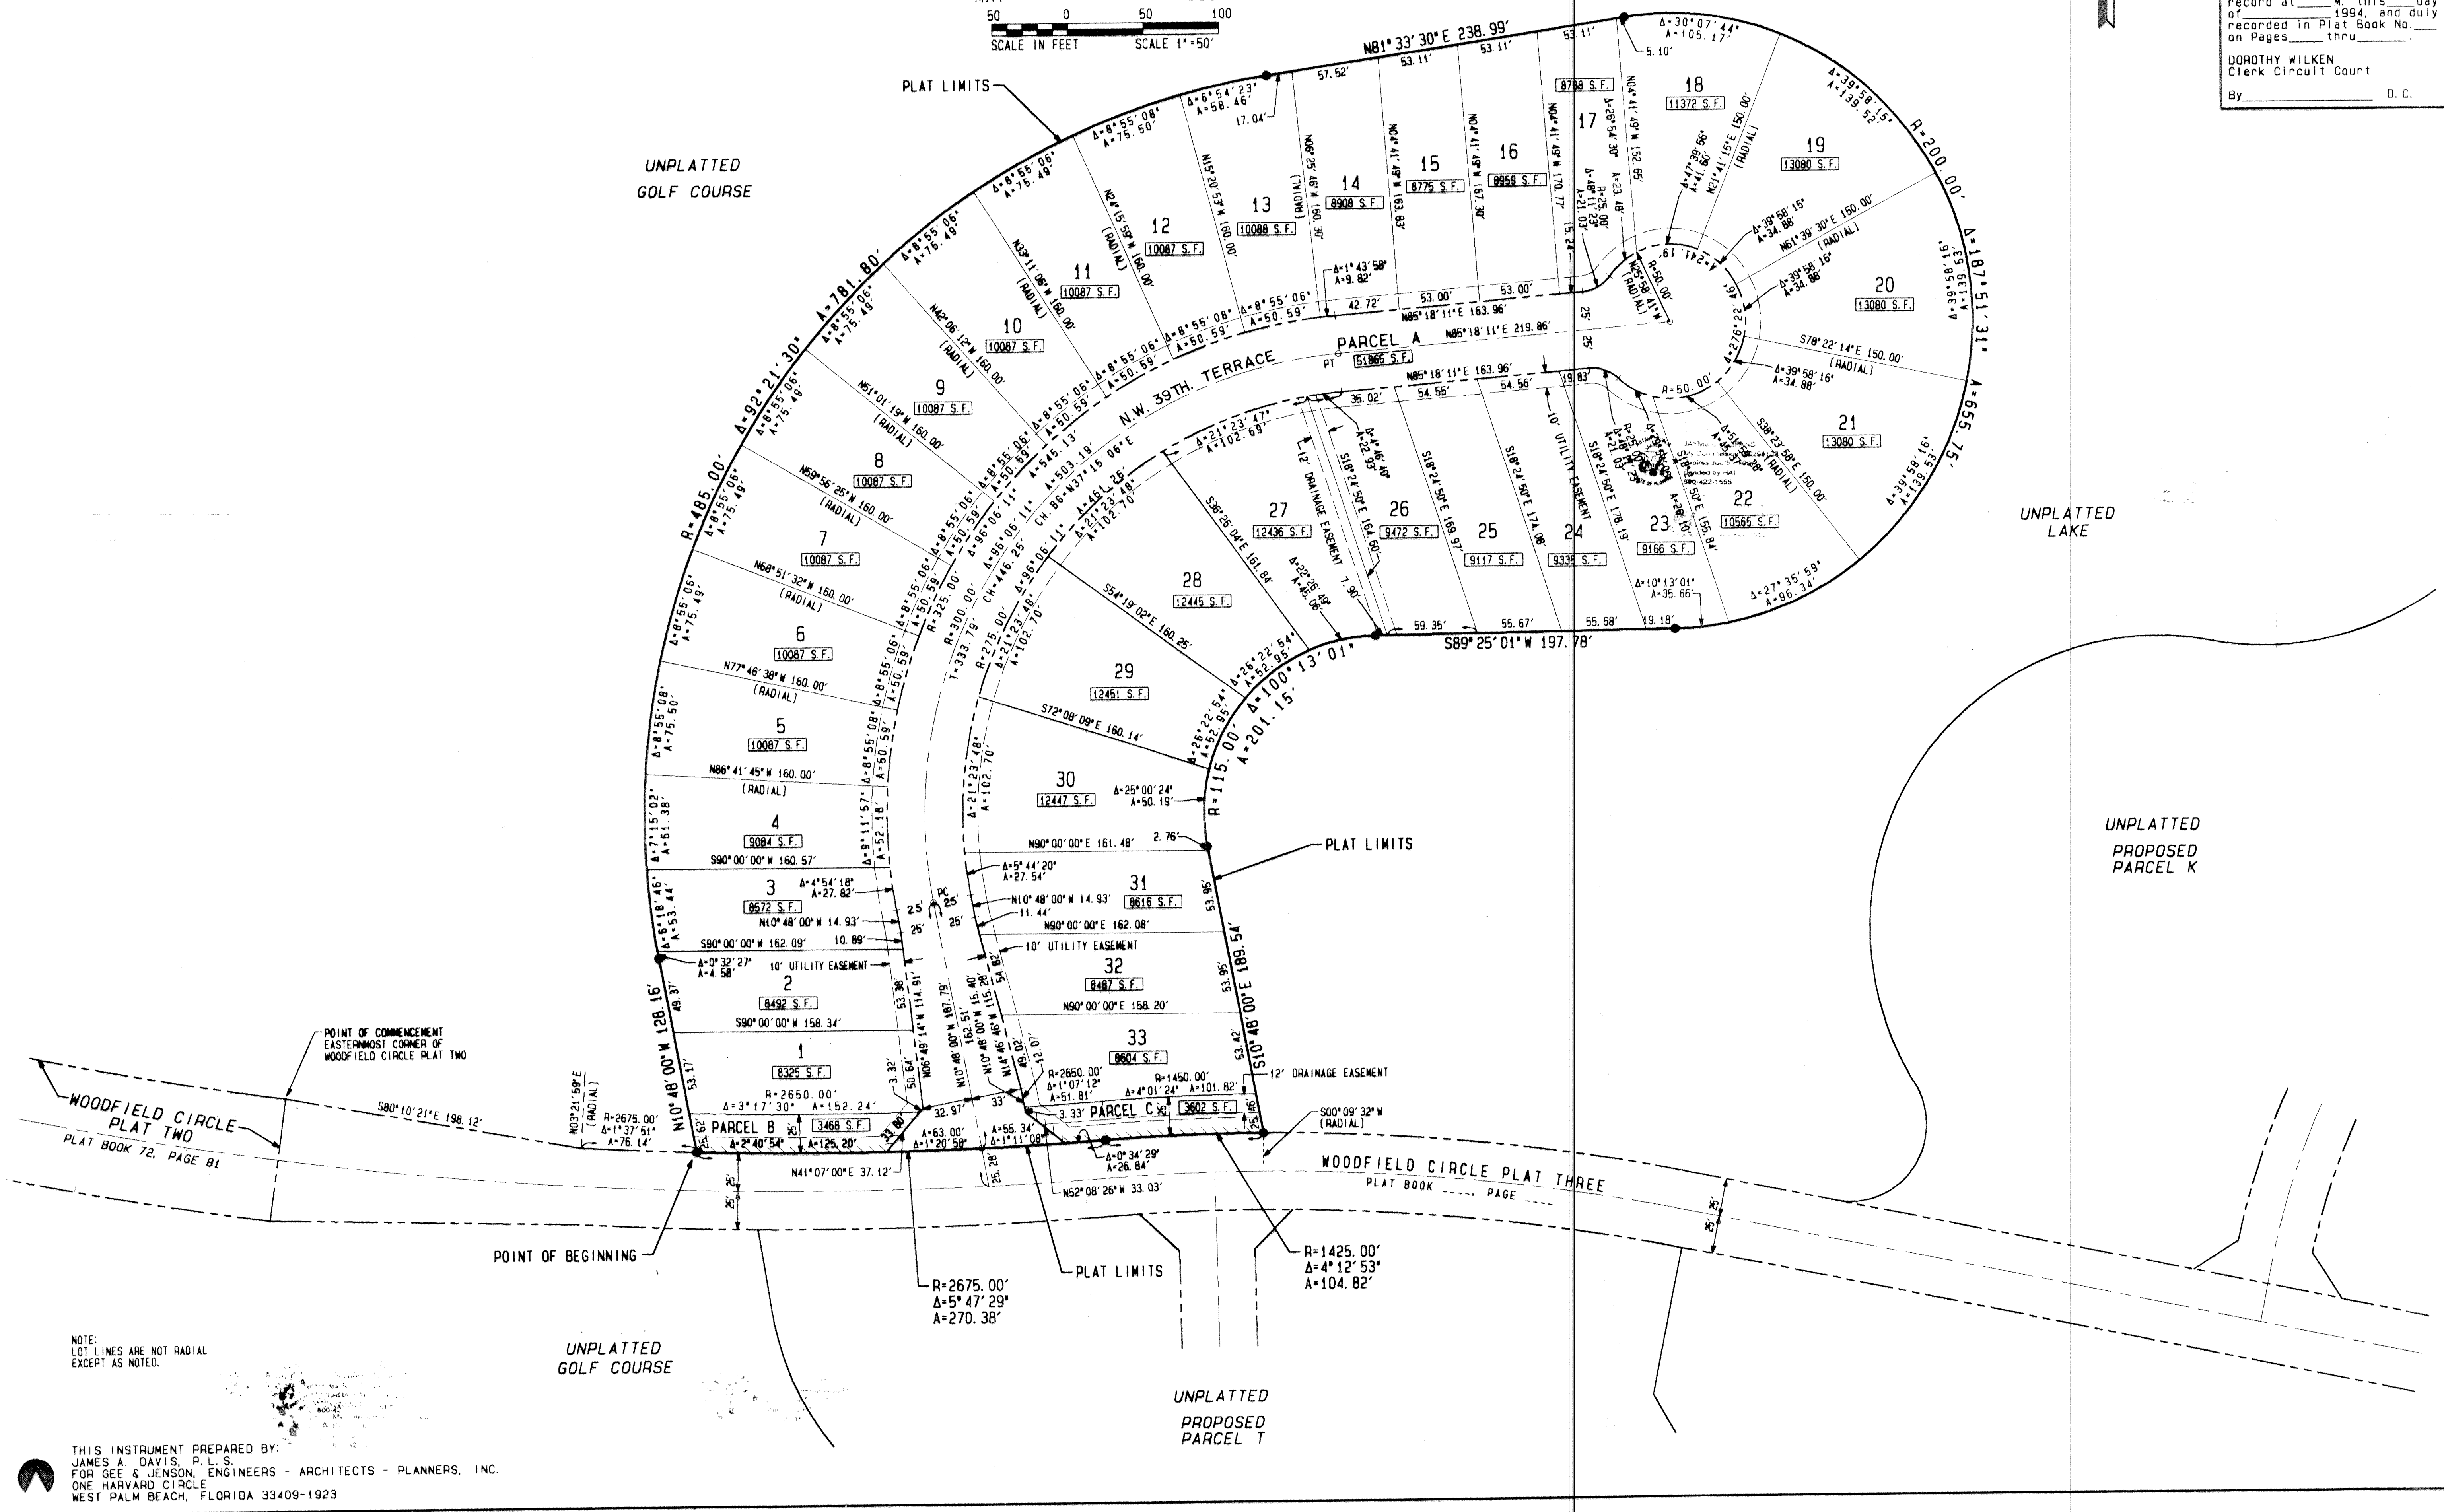

SUBDIVISION * BAY CREEK
BOOK 72 PAGE 194
FLOOD HAZ * -
ZONING
SS
PUD NAME WOODFIELD C.C. - C / Boca

COMPUTED D. BACHOR
DRAWN D. BACHOR
CHECKED _____
APPROVED _____
JOB NO. 93-330

NOTE:
LOT LINES ARE NOT RADIAL
EXCEPT AS NOTED.

THIS INSTRUMENT PREPARED BY:
JAMES A. DAVIS, P.L.S.
FOR GEE & JENSON, ENGINEERS - ARCHITECTS - PLANNERS, INC.
ONE HARVARD CIRCLE
WEST PALM BEACH, FLORIDA 33409-1923