

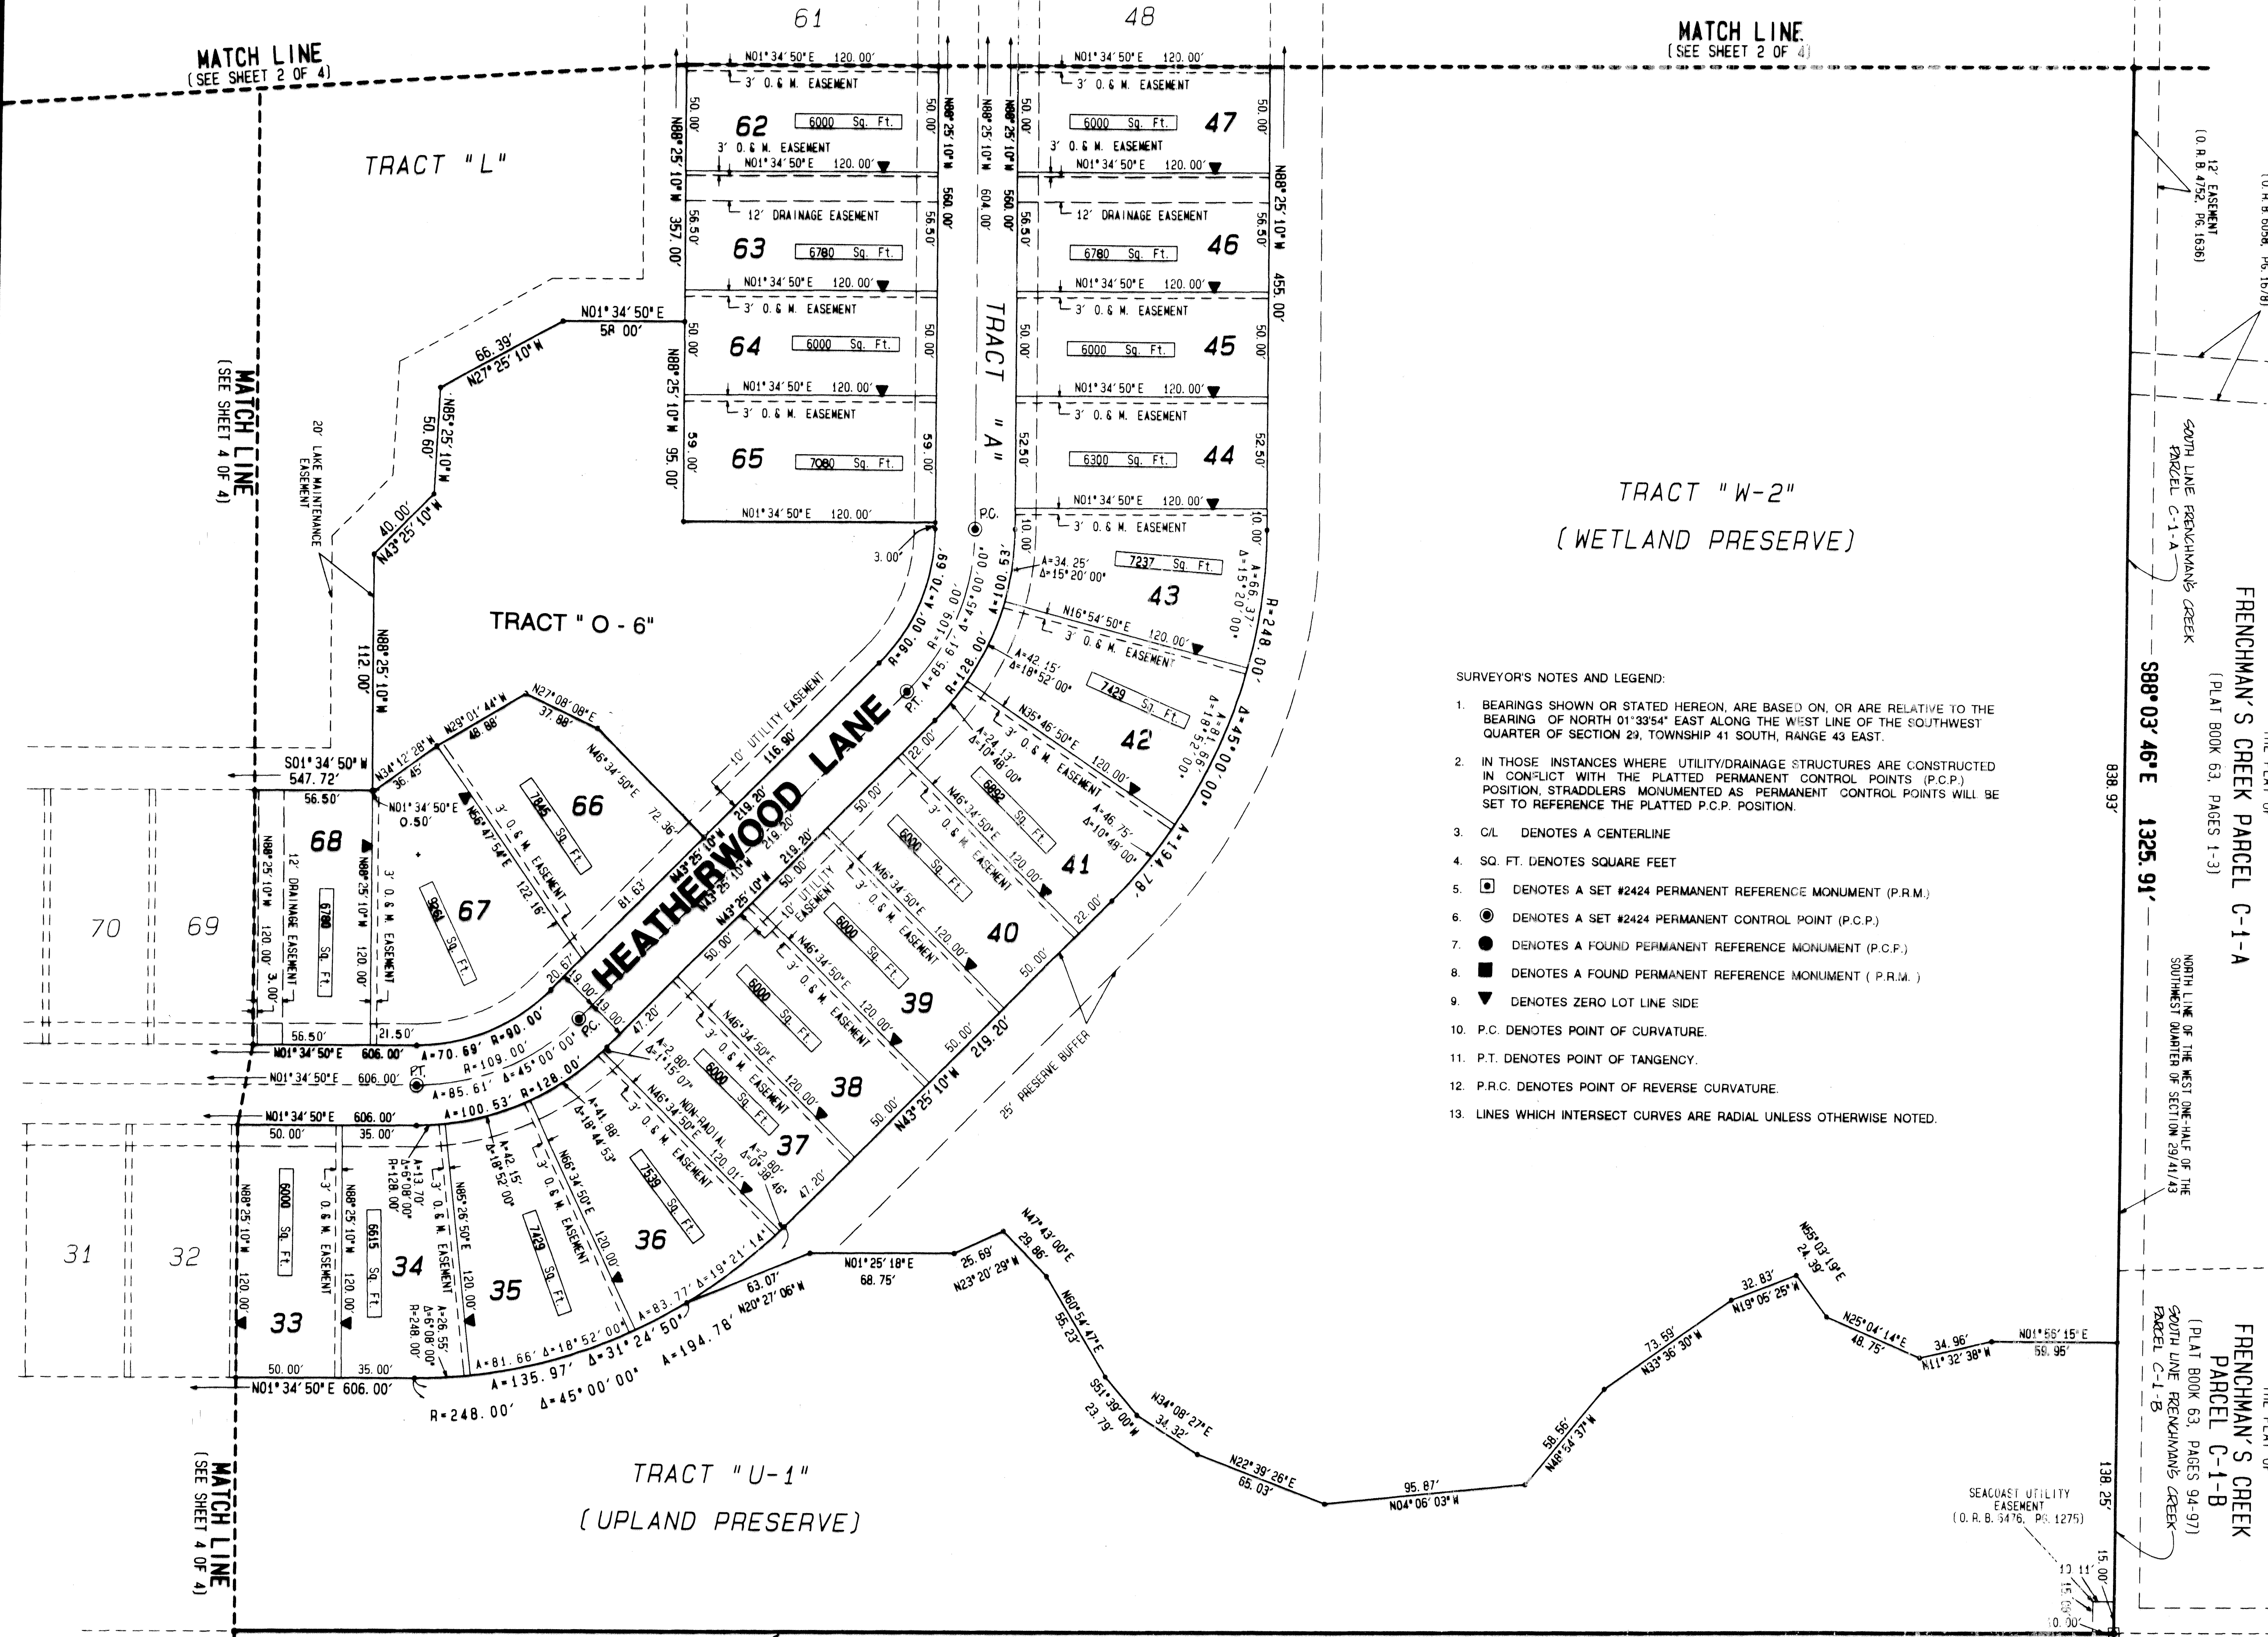
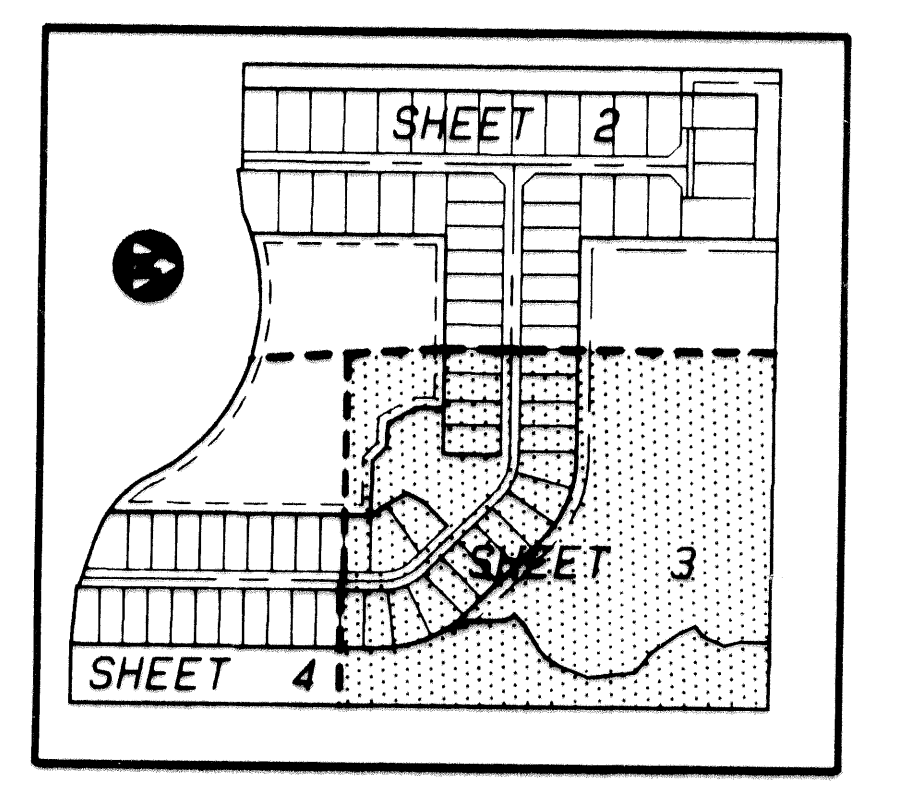


THE SANCTUARY PLAT NO. 2

(A PLANNED UNIT DEVELOPMENT)
LYING AND BEING IN THE WEST ONE-HALF OF THE SOUTHWEST ONE-QUARTER OF SECTION 29,
TOWNSHIP 41 SOUTH, RANGE 43 EAST, CITY OF PALM BEACH GARDENS, PALM BEACH COUNTY, FLORIDA

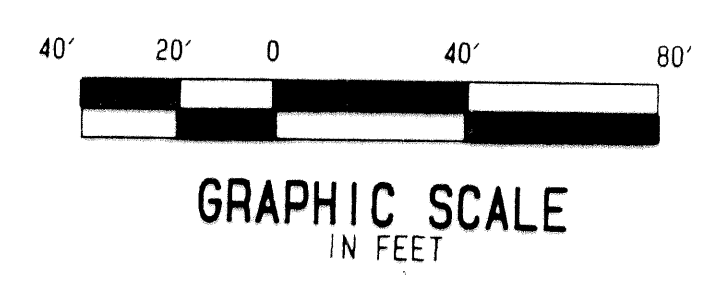

- SURVEYOR'S NOTES AND LEGEND:
1. BEARINGS SHOWN OR STATED HEREON, ARE BASED ON, OR ARE RELATIVE TO THE BEARING OF NORTH 01°33'54" EAST ALONG THE WEST LINE OF THE SOUTHWEST QUARTER OF SECTION 29, TOWNSHIP 41 SOUTH, RANGE 43 EAST.
 2. IN THOSE INSTANCES WHERE UTILITY/DRAINAGE STRUCTURES ARE CONSTRUCTED IN CONFLICT WITH THE PLATTED PERMANENT CONTROL POINTS (P.C.P.) POSITION, STRADDLERS MONUMENTED AS PERMANENT CONTROL POINTS WILL BE SET TO REFERENCE THE PLATTED P.C.P. POSITION.
 3. C/L DENOTES A CENTERLINE
 4. SQ. FT. DENOTES SQUARE FEET
 5. DENOTES A SET #2424 PERMANENT REFERENCE MONUMENT (P.R.M.)
 6. DENOTES A SET #2424 PERMANENT CONTROL POINT (P.C.P.)
 7. DENOTES A FOUND PERMANENT REFERENCE MONUMENT (P.C.F.)
 8. DENOTES A FOUND PERMANENT REFERENCE MONUMENT (P.R.M.)
 9. DENOTES ZERO LOT LINE SIDE
 10. P.C. DENOTES POINT OF CURVATURE.
 11. P.T. DENOTES POINT OF TANGENCY.
 12. P.R.C. DENOTES POINT OF REVERSE CURVATURE.
 13. LINES WHICH INTERSECT CURVES ARE RADIAL UNLESS OTHERWISE NOTED.

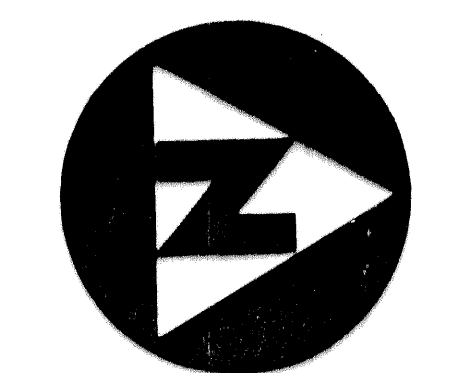

THE PLAT OF
FRENCHMAN'S CREEK PARCEL C-1-A
(PLAT BOOK 63, PAGES 1-3)

THE PLAT OF
FRENCHMAN'S CREEK
PARCEL C-1-B
(PLAT BOOK 63, PAGES 94-97)

THE PLAT OF
CRYSTAL POINT PLAT 1
(PLAT BOOK 53, PAGE 109)

WOOD HILL
ESTATES
(P.B. 35,
PGS. 40-41)

This instrument was prepared by Wm. R. Van Campen, R.L.S., in and for the offices of Bench Mark Land Surveying & Mapping, Inc., 4152 West Blue Heron Boulevard, Suite 121, Riviera Beach, Florida

BENCH MARK
Land Surveying and Mapping, Inc.
4152 West Blue Heron Blvd, Suite 121, Riviera Beach, FL 33404
Fax (407) 844-9659 Phone (407) 844-2102

THE SANCTUARY PLAT NO. 2
RECORD PLAT

| | | | | |
|-----|------------------|----------------|---------------|----------|
| DWN | SCM | FB | DATE 10-21-93 | WO# P146 |
| CKD | FILE P146PL2.PNT | SCALE 1" = 40' | SHEET 3 OF 4 | |

SUBDIVISION # Sanctuary Plat 2
BOOK 73 PAGE 85
PLAT MAP
QUAD #
SE
ZIP CODE
OWNER NAME
274143 clipboard

274143 clipboard