
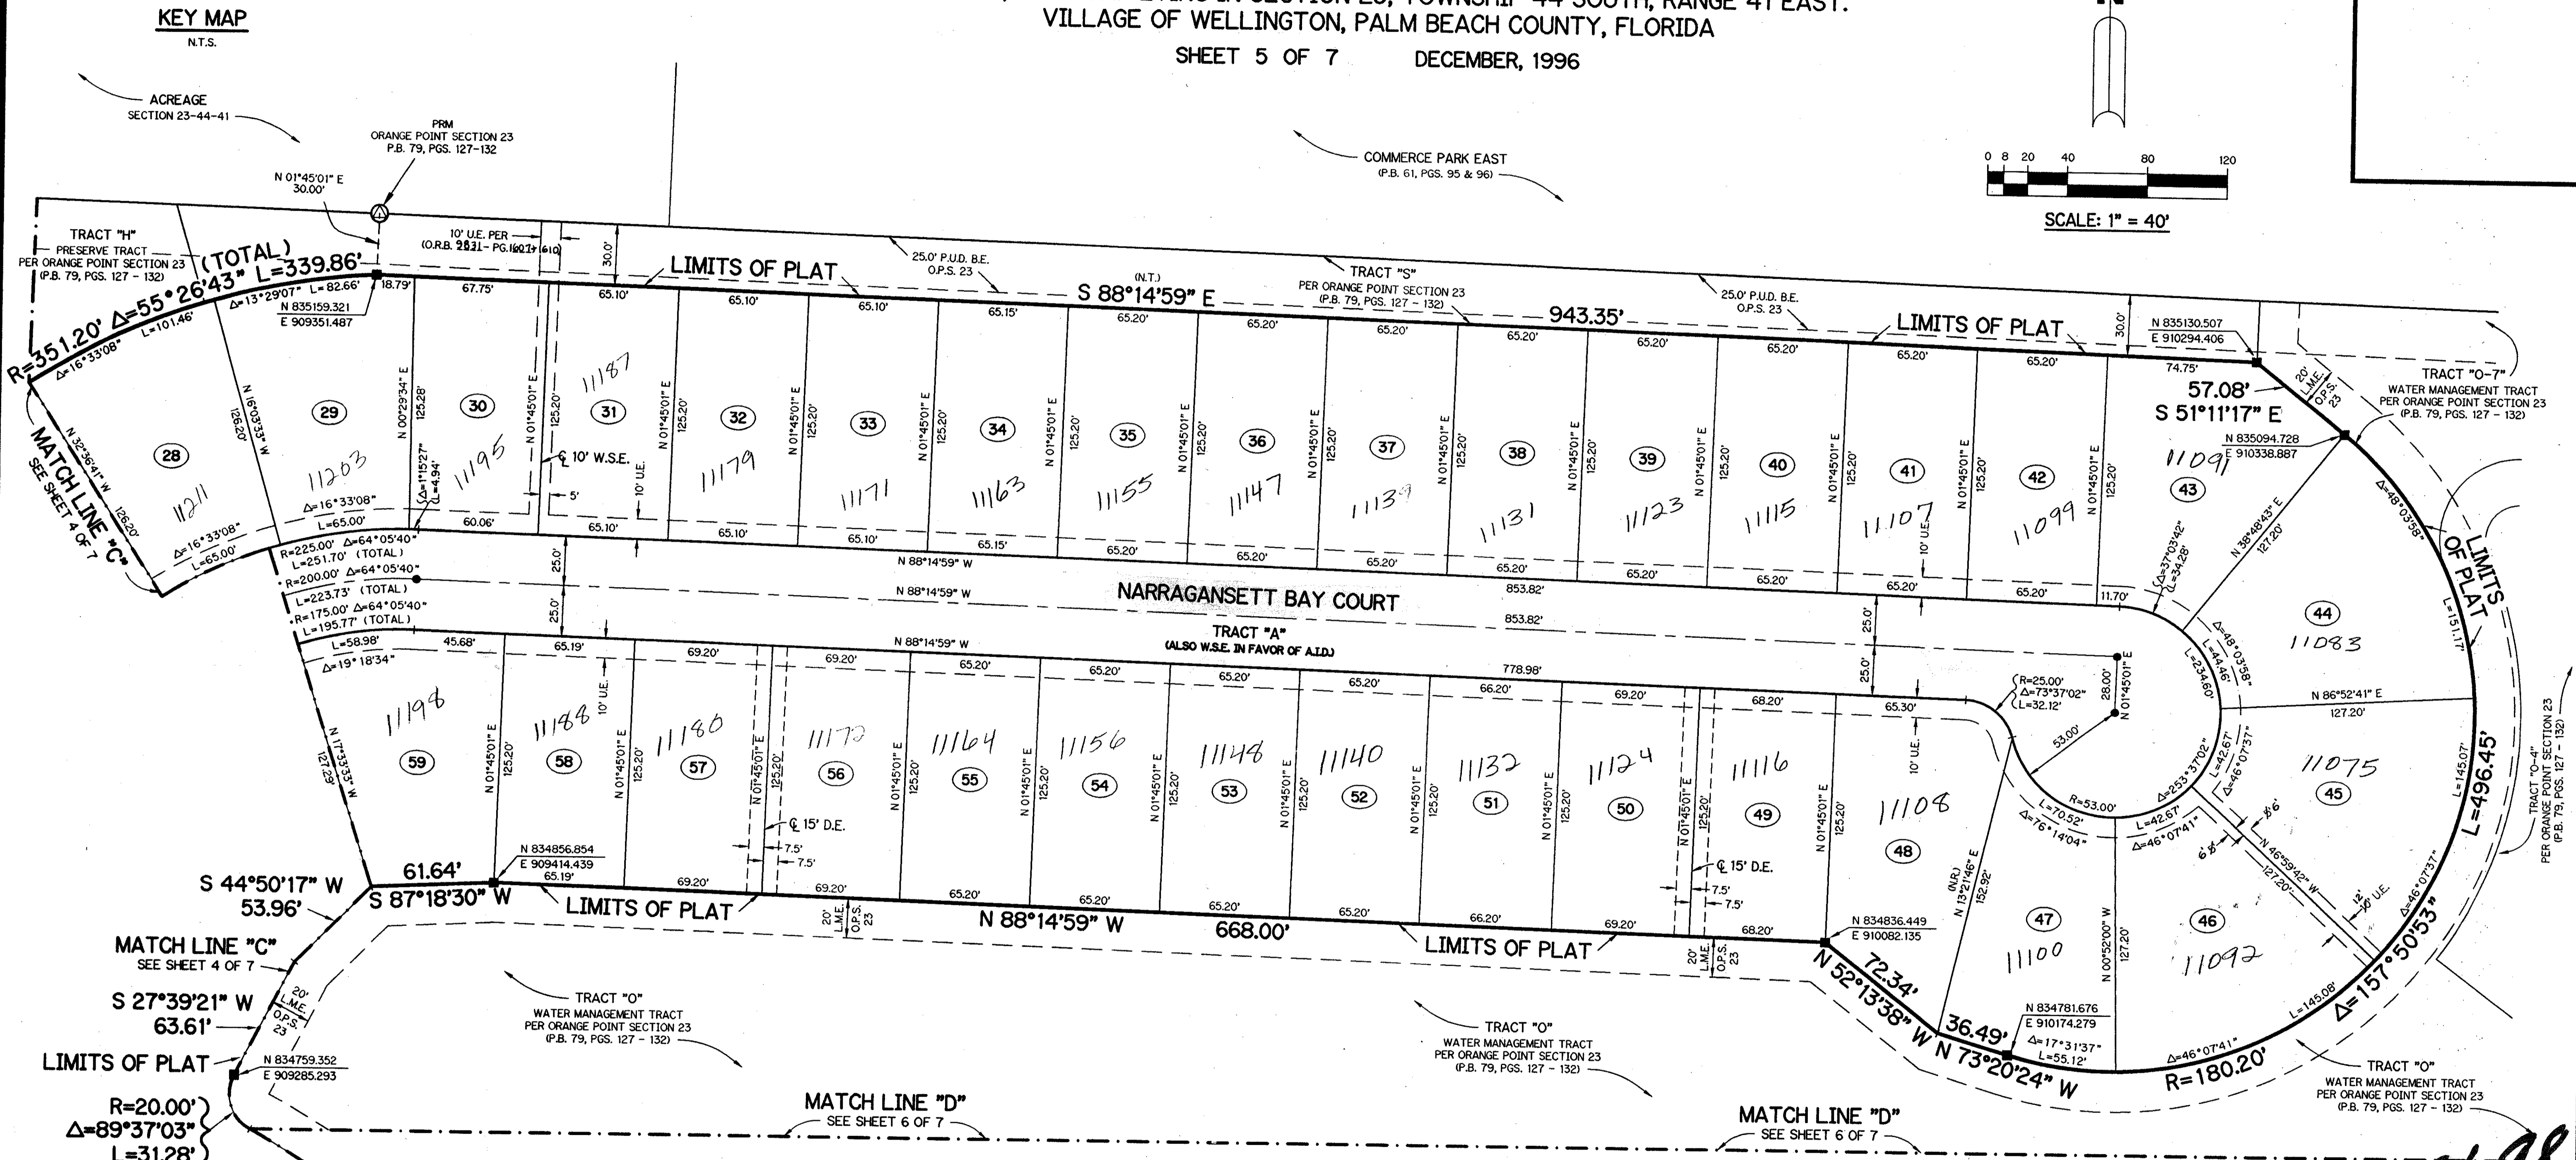
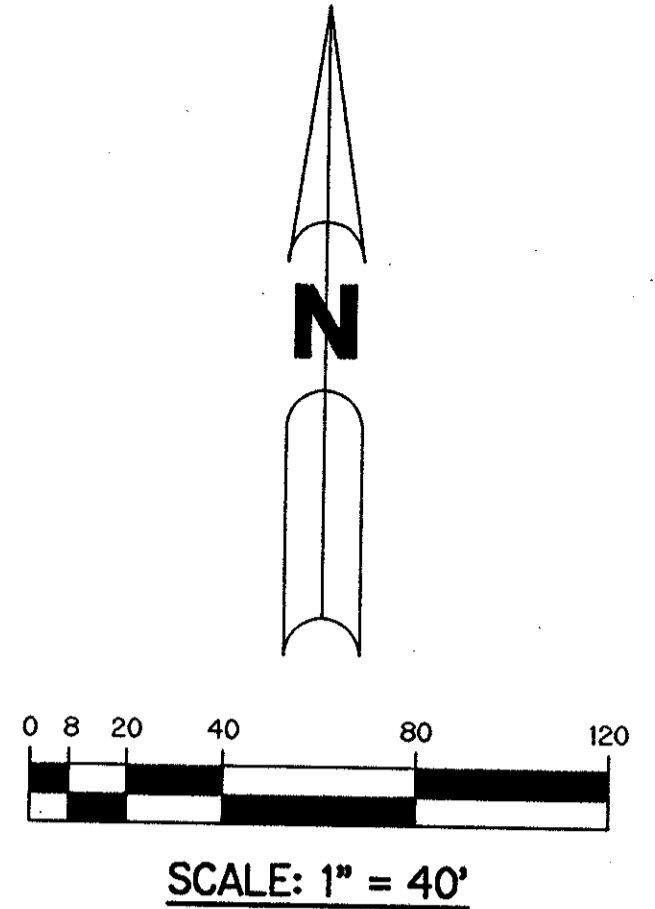


A PART OF THE ORANGE POINT P.U.D.

# ORANGE POINT - TRACT "B"

BEING A REPLAT OF ALL OF TRACT "B" ACCORDING TO THE PLAT OF ORANGE POINT SECTION 23 AS RECORDED IN PLAT BOOK 79, PAGES 127 THROUGH 132, INCLUSIVE, OF THE PUBLIC RECORDS OF PALM BEACH COUNTY, FLORIDA. LYING IN SECTION 23, TOWNSHIP 44 SOUTH, RANGE 41 EAST. VILLAGE OF WELLINGTON, PALM BEACH COUNTY, FLORIDA

SHEET 5 OF 7 DECEMBER, 1996

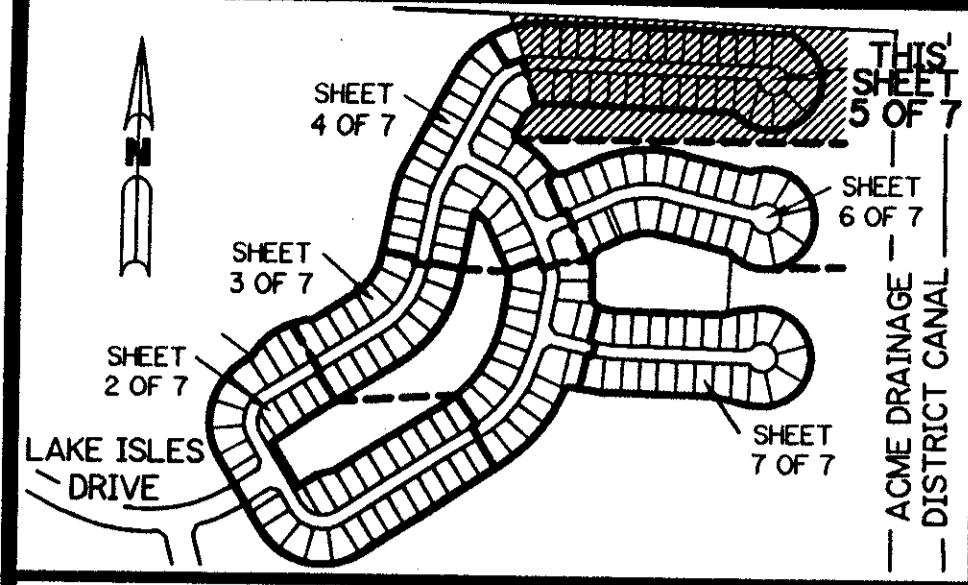

SUBDIVISION \* TRACT B \*  
BOOK 80 PAGE 5  
FLOOD ZONE 1000 FLOOD MAP # 8  
QUAD # 43 ZONING RE  
SE 79-883 ZIP CODE 33414  
PUD NAME/VILLAGE OF WELLINGTON

THIS INSTRUMENT PREPARED BY  
PERRY C. WHITE, P.S.M. 4213, STATE OF FLORIDA  
LAWSON, NOBLE AND WEBB, INC.  
ENGINEERS PLANNERS SURVEYORS  
WEST PALM BEACH, FLORIDA

**LEGEND:**

- - FOUND PERMANENT REFERENCE MONUMENT, PLS #5273
- - PERMANENT REFERENCE MONUMENT, PLS #4213
- ▲ - PERMANENT CONTROL POINT, PLS #4213
- △ - DELTA ANGLE
- A.I.D. - ACME IMPROVEMENT DISTRICT
- B.E. - BUFFER EASEMENT
- C.B. - CHORD BEARING
- C.D. - CHORD DISTANCE
- ☉ - CENTERLINE
- D.E. - DRAINAGE EASEMENT
- L - ARC LENGTH
- L.A.E. - LIMITED ACCESS EASEMENT
- L.M.A.E. - LAKE MAINTENANCE ACCESS EASEMENT
- L.M.E. - LAKE MAINTENANCE EASEMENT
- N.R. - NOT RADIAL
- N.T. - NOT TANGENT
- N.T.S. - NOT TO SCALE
- O.E. - OVERHANG EASEMENT
- O.P.S. 23 - PER ORANGE POINT SECTION 23 (P.B. 79, PGS. 127 - 132)
- O.R.B. - OFFICIAL RECORD BOOK
- O.S. - OPEN SPACE
- P.B. - PLAT BOOK
- P.C. - POINT OF CURVATURE
- PGS. - PAGES
- PLS - PROFESSIONAL LAND SURVEYOR
- P.S.M. - PROFESSIONAL SURVEYOR AND MAPPER
- P.T. - POINT OF TANGENCY
- P.U.D. - PLANNED UNIT DEVELOPMENT
- R - RADIUS
- R/W - RIGHT-OF-WAY
- S.T. - SURVEY TIE
- T - TANGENT LENGTH
- U.E. - UTILITY EASEMENT
- W.S.E. - WATER & SEWER EASEMENT
- N 737648.0171 E 905258.2326 - DENOTES STATE PLANE COORDINATES

**NOTE:**

COORDINATES SHOWN ARE GRID COORDINATES:  
DATUM = NAD 83 (1990 ADJUSTMENT)  
ZONE = FLORIDA EAST ZONE  
LINEAR UNIT = U.S. SURVEY FEET  
COORDINATE SYSTEM 1983 STATE PLANE TRANSVERSE MERCATOR PROJECTION.  
ALL DISTANCES ARE GROUND  
SCALE FACTOR = 1.0000121  
GRID BEARING IS THE SAME AS PLAT BEARING (NO ROTATION).

## VILLAGE OF WELLINGTON

14000 GREENBRIAR BLVD.  
WELLINGTON, FLORIDA 33414  
(881) 791-4000

PET. 84-98  
ALLOC. #000,  
5/2/4/6

0284-006