
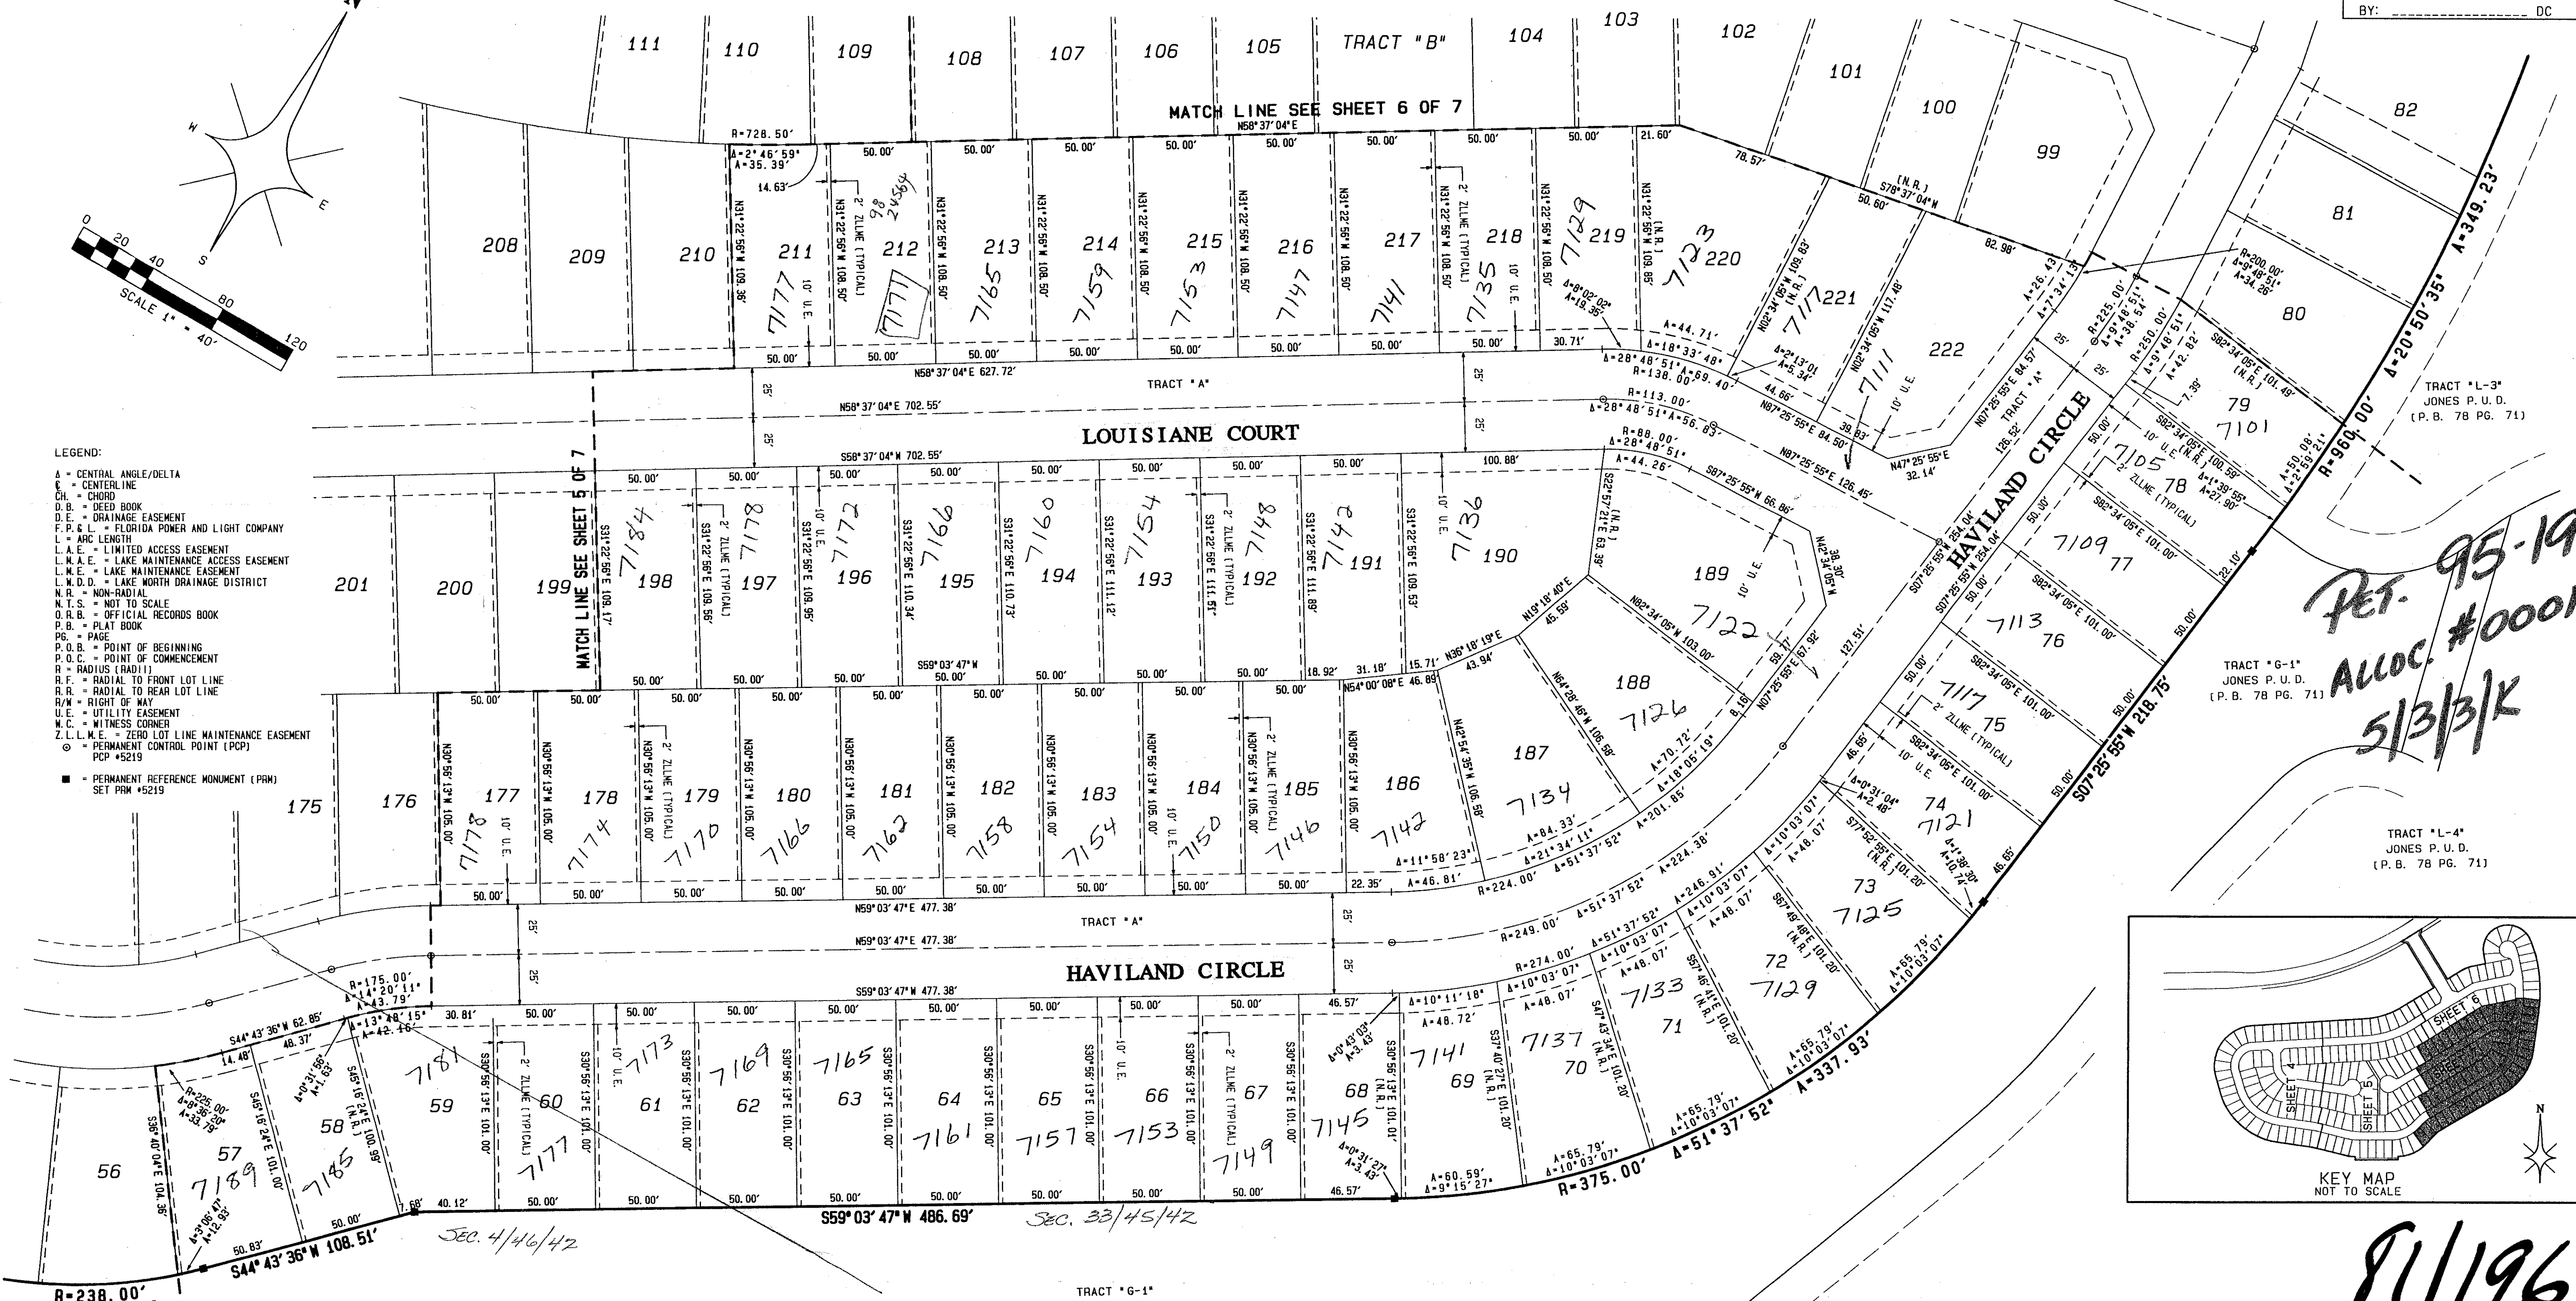


JONES - PARCEL "B"


BEING A REPLAT OF PARCEL "B", JONES P.U.D. AS RECORDED IN PLAT BOOK 78, PAGES 71 THROUGH 78 OF THE PUBLIC RECORDS OF PALM BEACH COUNTY, FLORIDA SITUATE IN SECTION 33, TOWNSHIP 45 SOUTH, RANGE 42 EAST AND SECTION 4, TOWNSHIP 46 SOUTH, RANGE 42 EAST, PALM BEACH COUNTY, FLORIDA
 SHEET 7 OF 7

STATE OF FLORIDA }
 COUNTY OF PALM BEACH } SS
 THIS PLAT WAS FILED FOR RECORD AT _____ DAY OF THIS _____ AD, 1998 AND DULY RECORDED IN PLAT BOOK _____ ON PAGES _____ AND _____
 DOROTHY H. WILKEN, CLERK
 CIRCUIT COURT
 BY: _____ DC

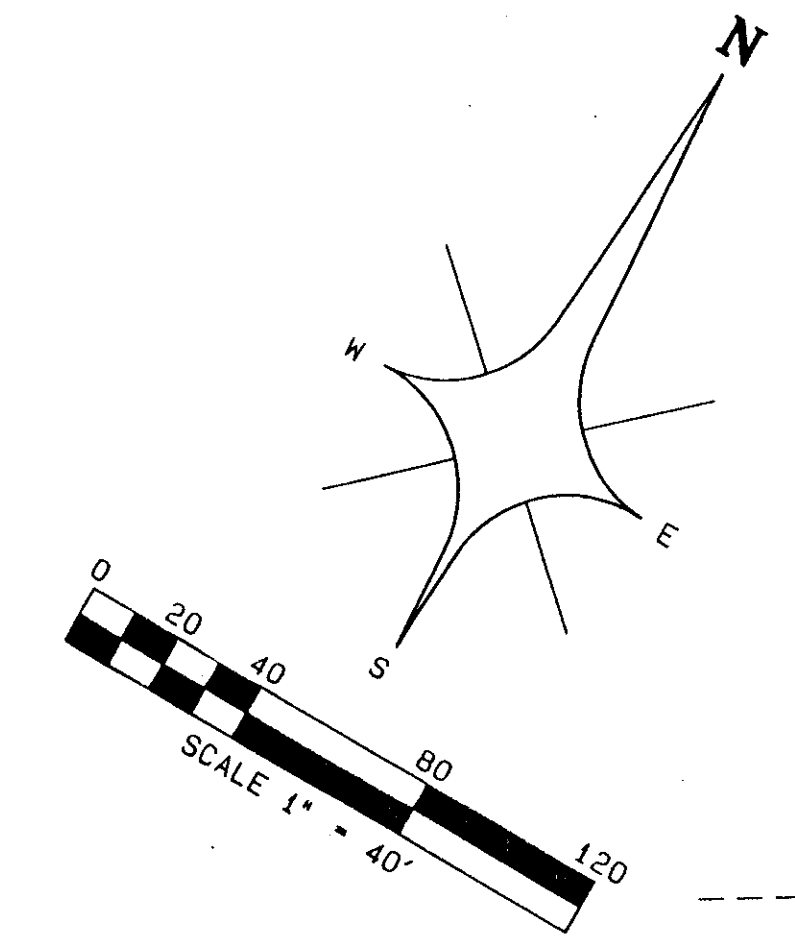

- LEGEND:
- A = CENTRAL ANGLE/DELTA
 - C = CENTERLINE
 - CH = CHORD
 - D.B. = DEED BOOK
 - D.E. = DRAINAGE EASEMENT
 - F.P. & L. = FLORIDA POWER AND LIGHT COMPANY
 - L = ARC LENGTH
 - L.A.E. = LIMITED ACCESS EASEMENT
 - L.M.A.E. = LAKE MAINTENANCE ACCESS EASEMENT
 - L.M.E. = LAKE MAINTENANCE EASEMENT
 - L.W.D. = LAKE WORTH DRAINAGE DISTRICT
 - N.R. = NON-RADIAL
 - N.T.S. = NOT TO SCALE
 - O.R.B. = OFFICIAL RECORDS BOOK
 - P.B. = PLAT BOOK
 - P.G. = PAGE
 - P.O.B. = POINT OF BEGINNING
 - P.O.C. = POINT OF COMMENCEMENT
 - R = RADIUS (RADI)
 - R.F. = RADIAL TO FRONT LOT LINE
 - R.R. = RADIAL TO REAR LOT LINE
 - R.W. = RIGHT OF WAY
 - U.E. = UTILITY EASEMENT
 - W.C. = WITNESS CORNER
 - Z.L.L.M.E. = ZERO LOT LINE MAINTENANCE EASEMENT
 - PCP = PERMANENT CONTROL POINT (PCP)
 - PCP #5219
 - PRM = PERMANENT REFERENCE MONUMENT (PRM)
 - SET PRM #5219

*PET. 95-19
 ALLOC #0001
 5/3/3/K*

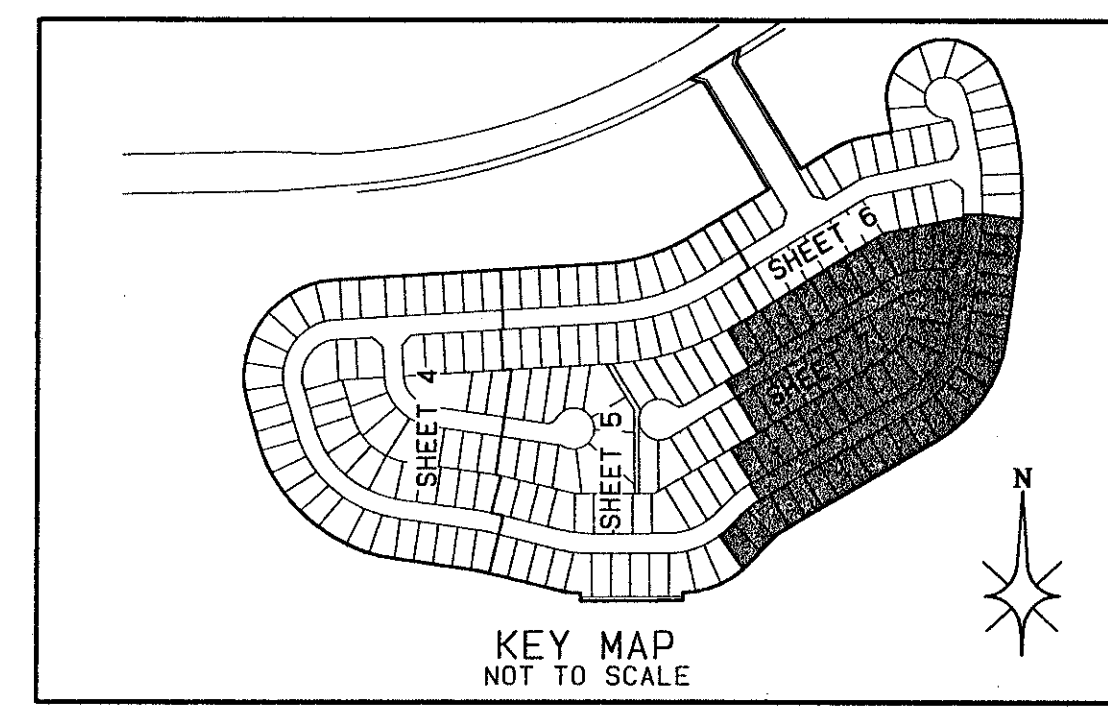

SECTION 33
 BOOK 6
 PAGE 6
 FLOOD ZONE B
 FLOOD MAP #
 ZONING PUD
 ORD # 50
 95-019
 ZIP CODE
 PUD NAME

TRACT *6-1*
 JONES P.U.D.
 (P.B. 78 PG. 71)

0683-007

8/1/196