


PLAT OF VIA LUGANO

BEING A PORTION OF THE "MELEAR P.U.D." LYING IN SECTION 18, TOWNSHIP 45 SOUTH,
RANGE 43 EAST, CITY OF BOYNTON BEACH, PALM BEACH COUNTY, FLORIDA.
SHEET 3 OF 3
JANUARY, 1998


24

STATE OF FLORIDA
COUNTY OF PALM BEACH
This Plat was filed for record at _____
... on this _____ day of _____, 19____
and duly recorded to Plat Book No. _____
on Page _____
Dorothy H. Wilken, Clerk of the Circuit Court
By _____ D.C.

NOT PLATTED

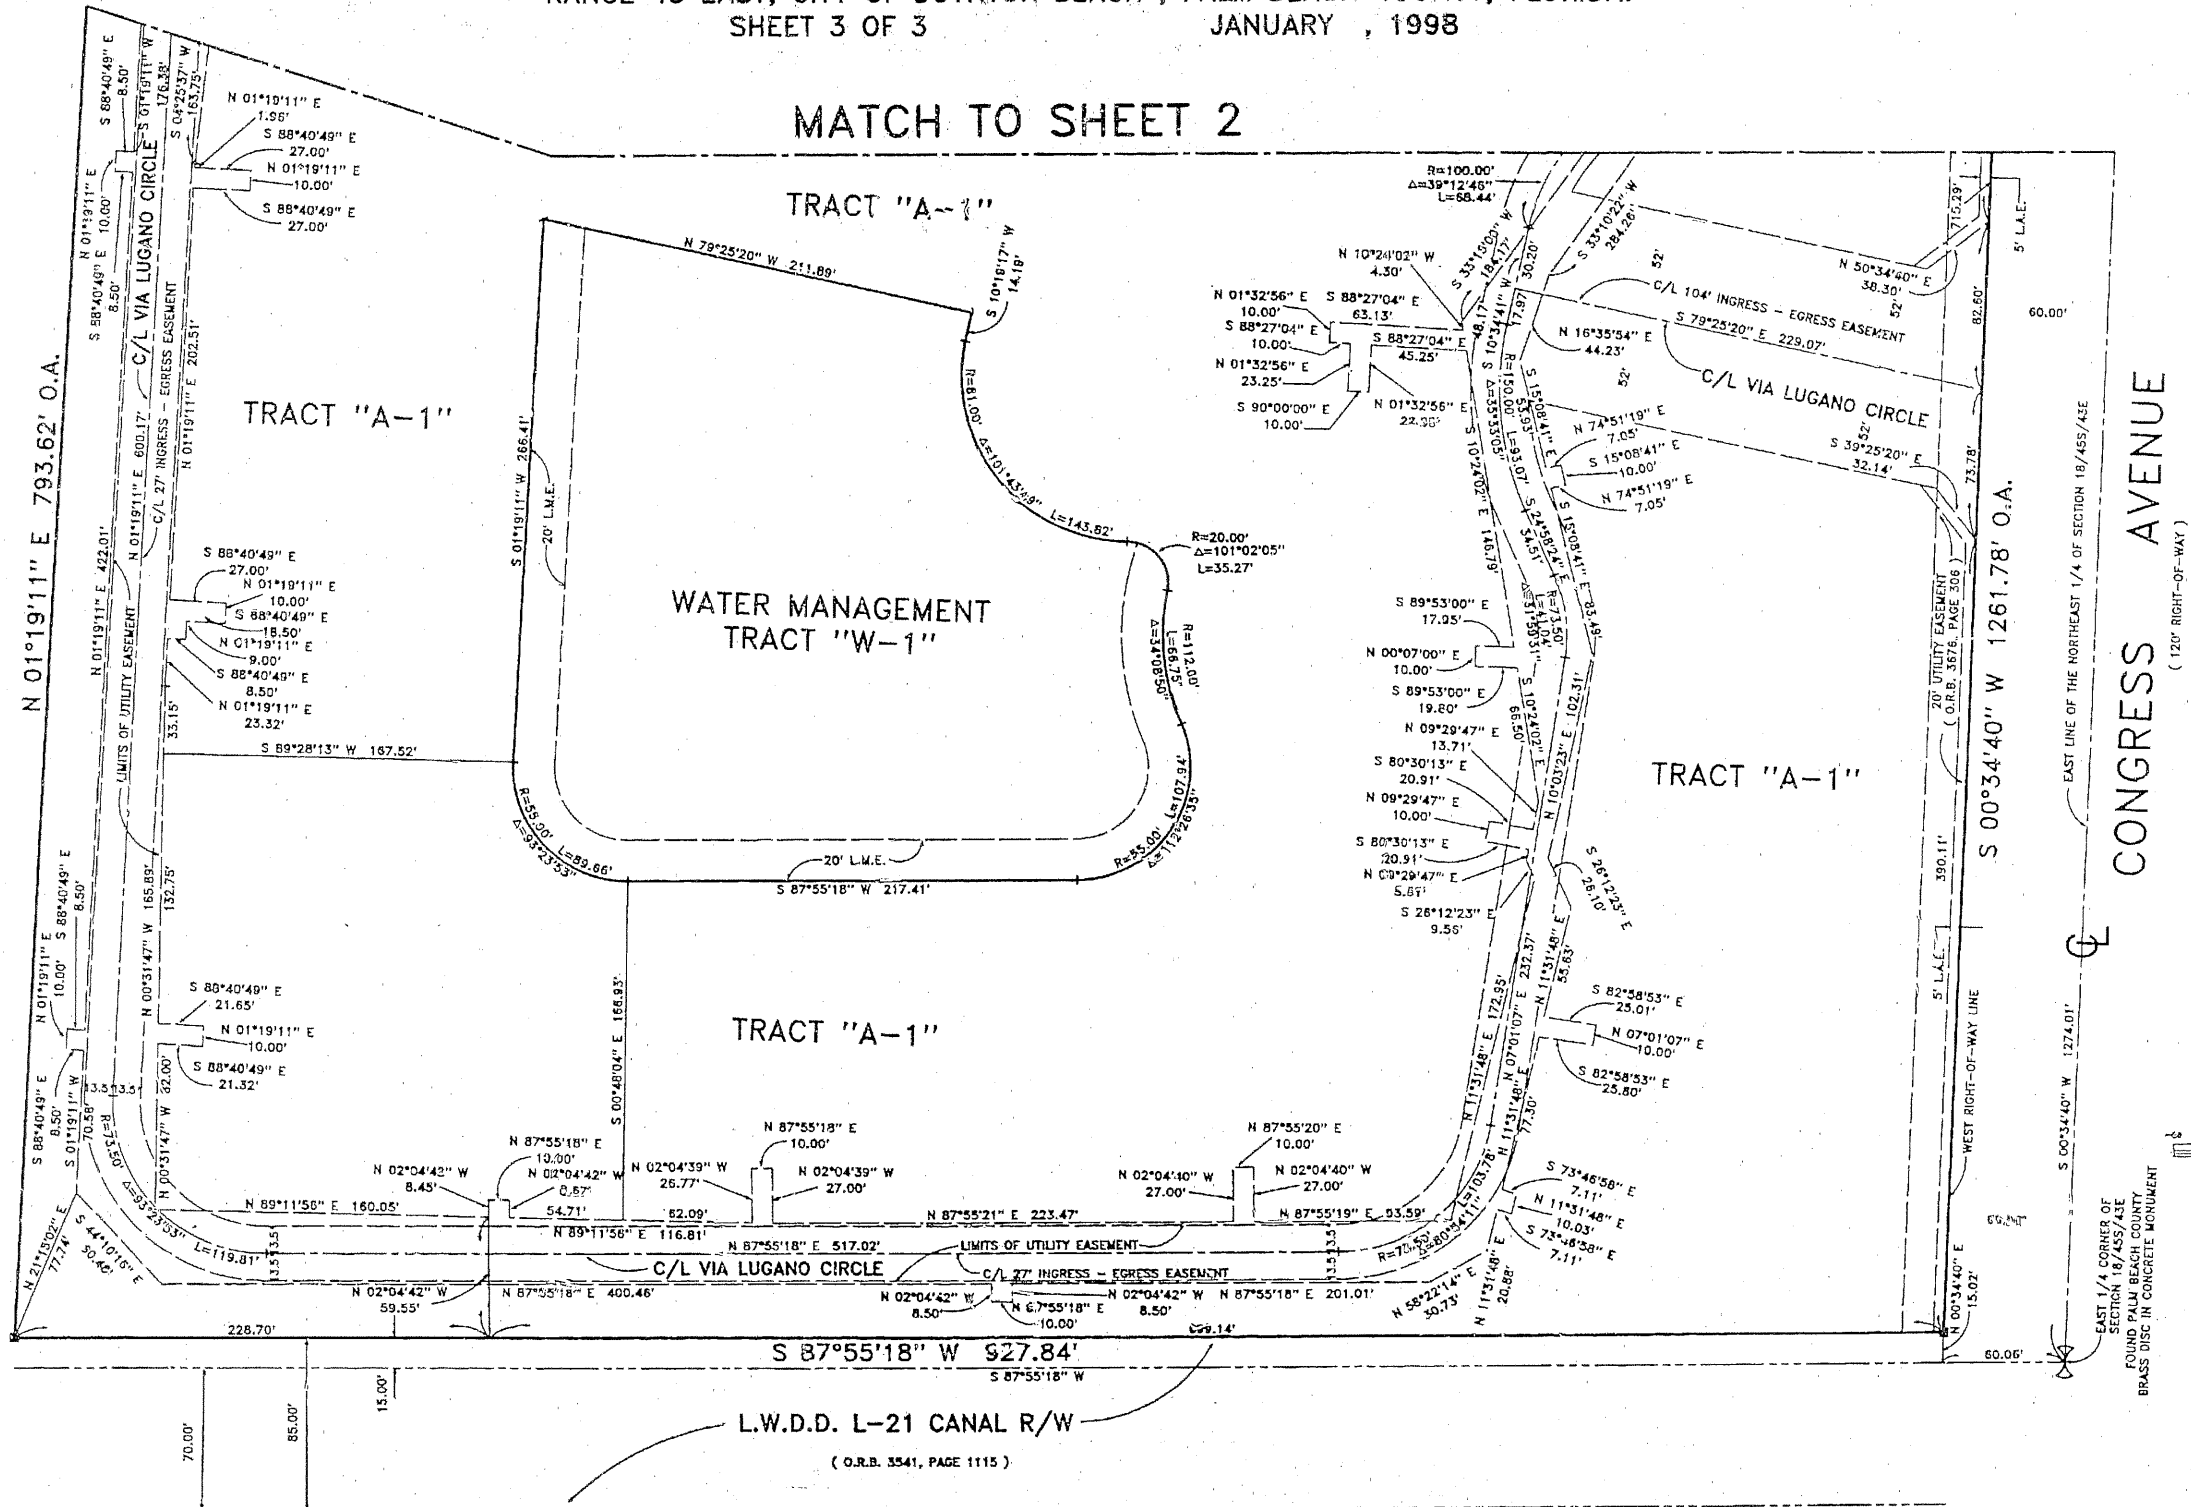

MATCH TO SHEET 2

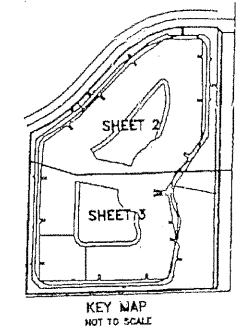

Scale 1" = 40'

MAHOGANY BAY
PLAT ONE
(PLAT BOOK 92, PAGES 45 - 47)

POST LANDING
(PLAT BOOK 54, PAGES 191 - 192)

Landmark Surveying & Mapping Inc.
1850 FOREST HILL BOULEVARD
PH. (561)433-5405 SUITE 100 W.P.B. FLORIDA

PLAT OF
VIA LUGANO