

CORAL LAKES IX AND XI, A P.U.D.



0614-015

96

A Replat of a portion of Tract B of the "Plat of Coral Lakes" as recorded in Plat Book 67, Pages 197 and 198 of the Public Records of Palm Beach County, Florida lying in the Southwest One-Quarter of Section 2, Township 46 South, Range 42 East, Palm Beach County, Florida

This Instrument prepared by James E. Park, P.S.M.
Williams, Hatfield & Stoner, Inc. Engineers Planners Surveyors Environmental Scientists
1901 South Congress Avenue, Suite 150, Boynton Beach, Florida 33426

Sheet 4 of 5

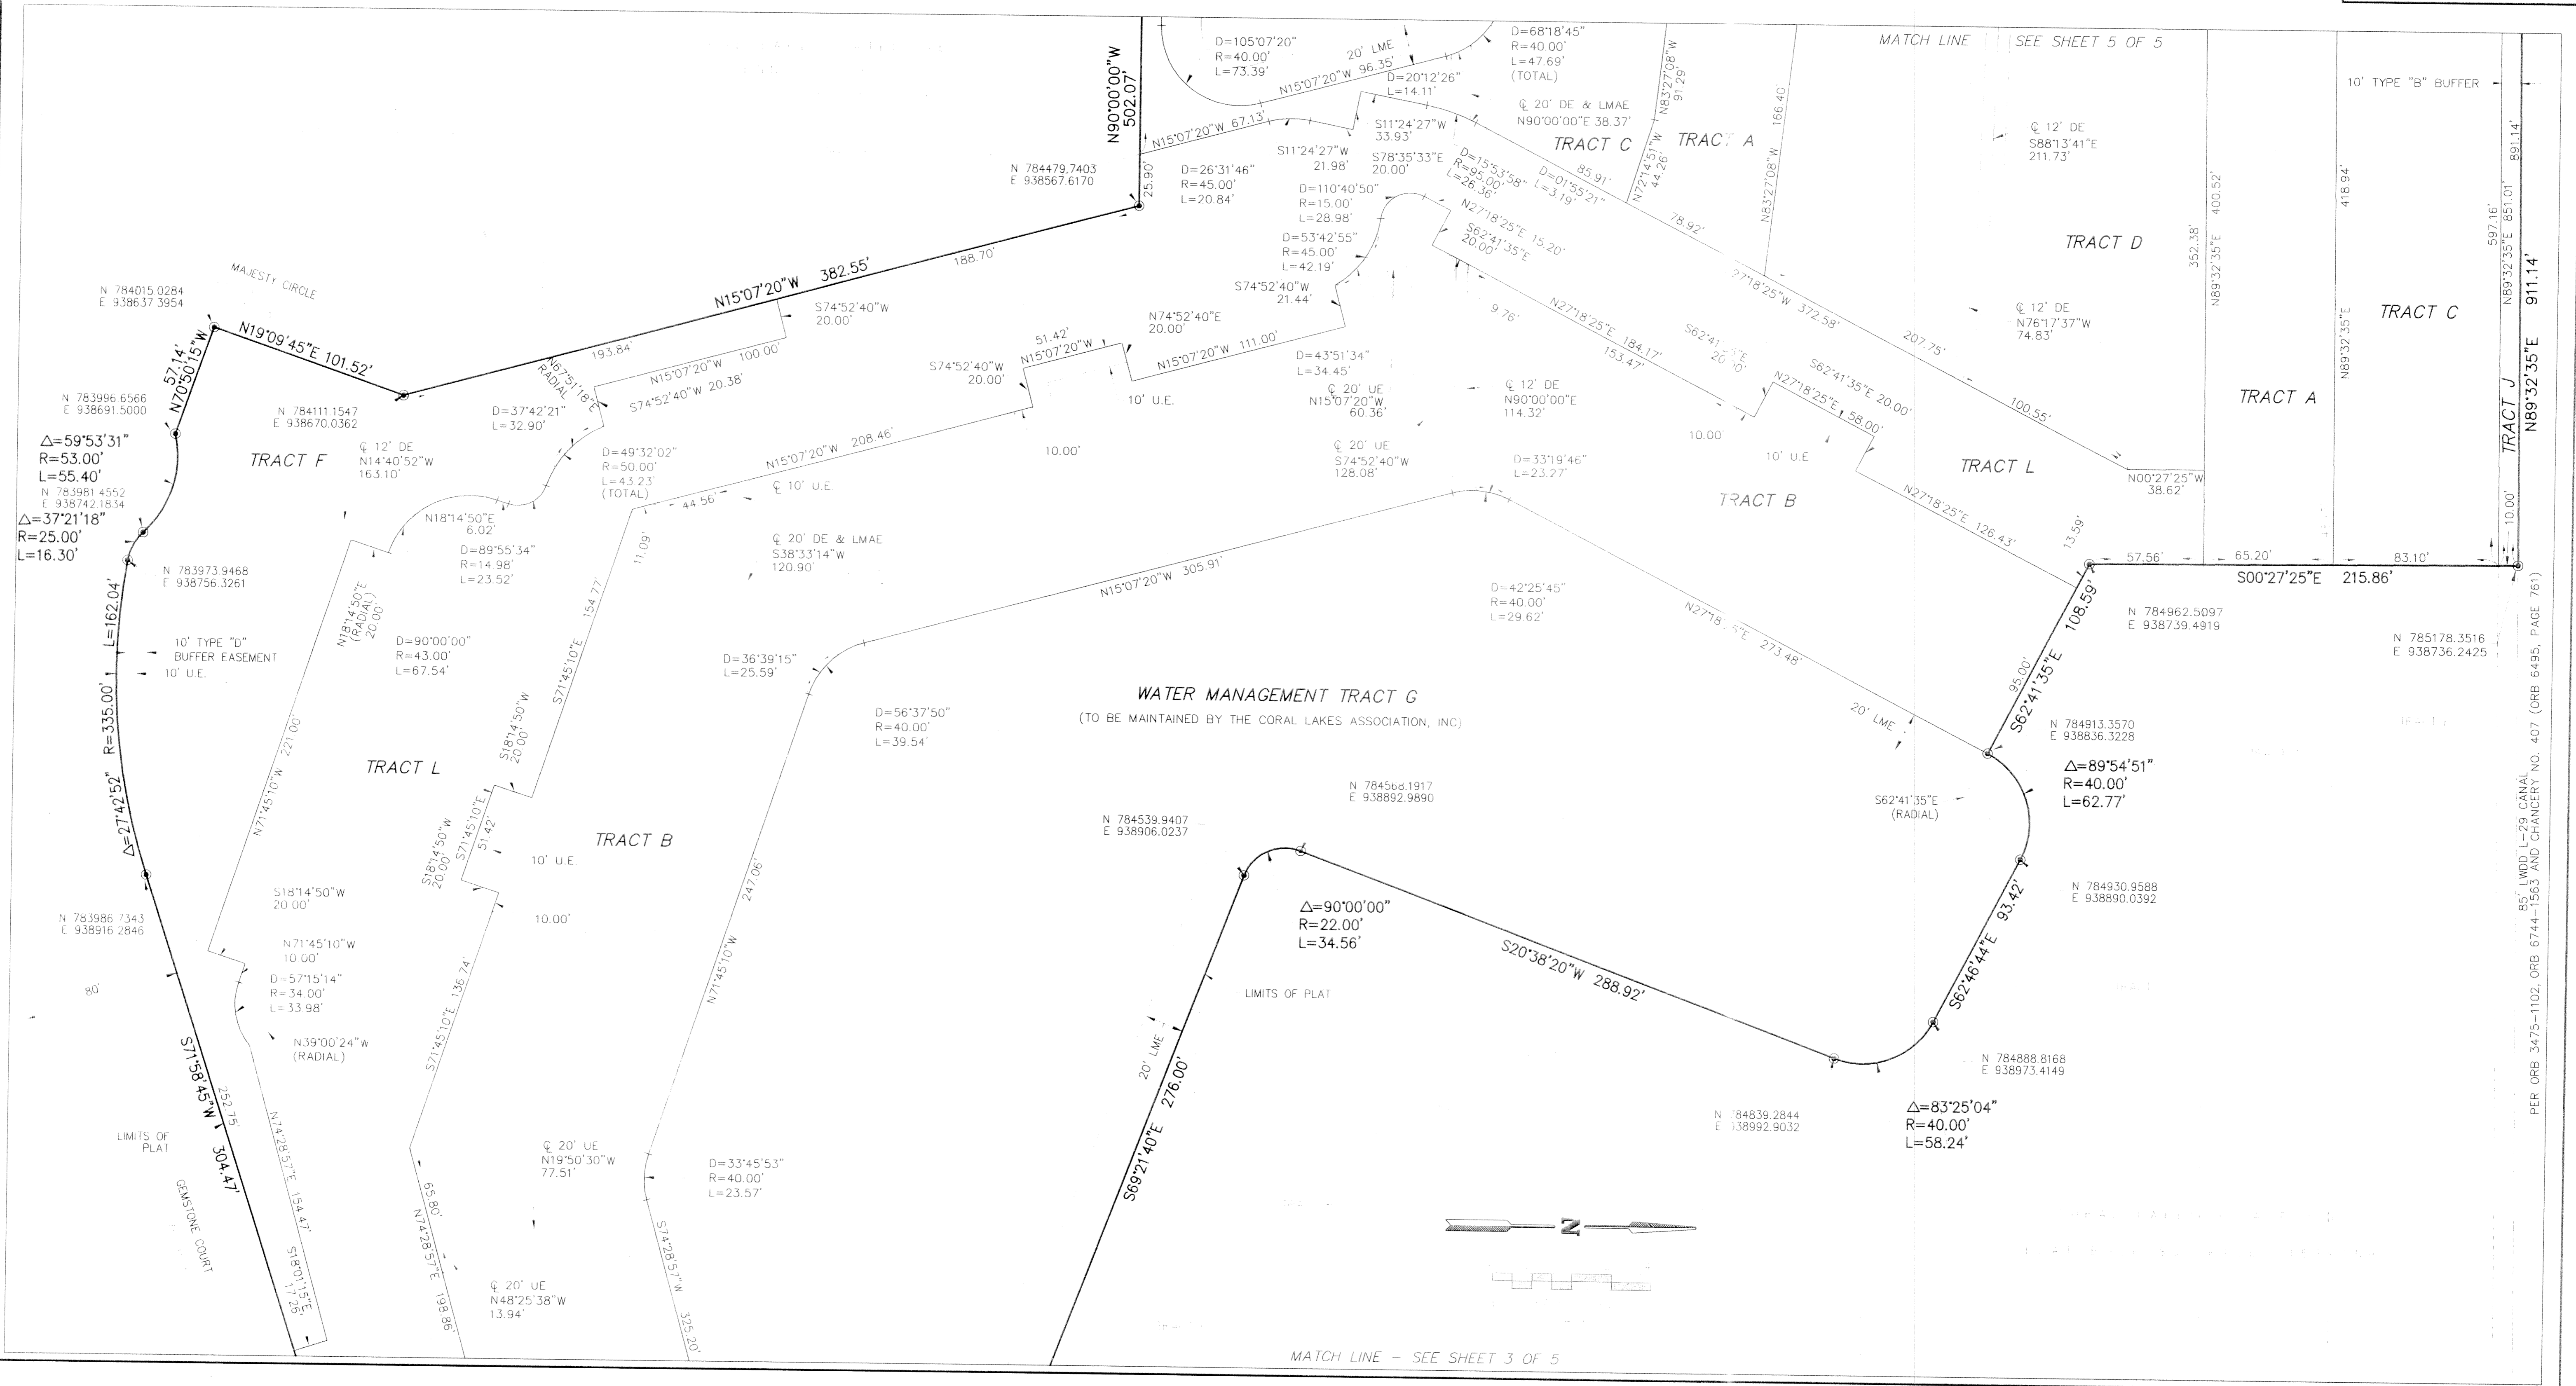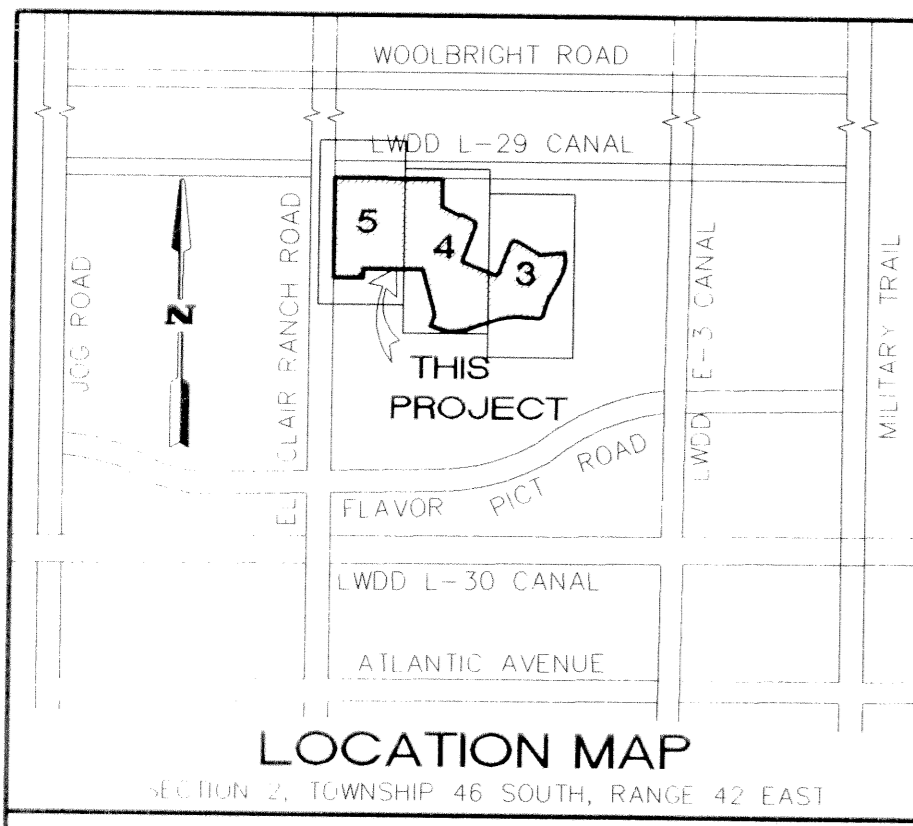

DIVISION Coral Lakes IX & XI
 DATE 9/6
 FLOOD HAZARD ZONING PUD
 CAD # 36
 JOB # 963
 JOB NAME Ivy Bay

PER ORB 3475-1102, ORB 6744-1563 AND CHANCERY NO. 407 (ORB 6495, PAGE 761)
 85' L-29 CANAL
 85' L-30 CANAL