
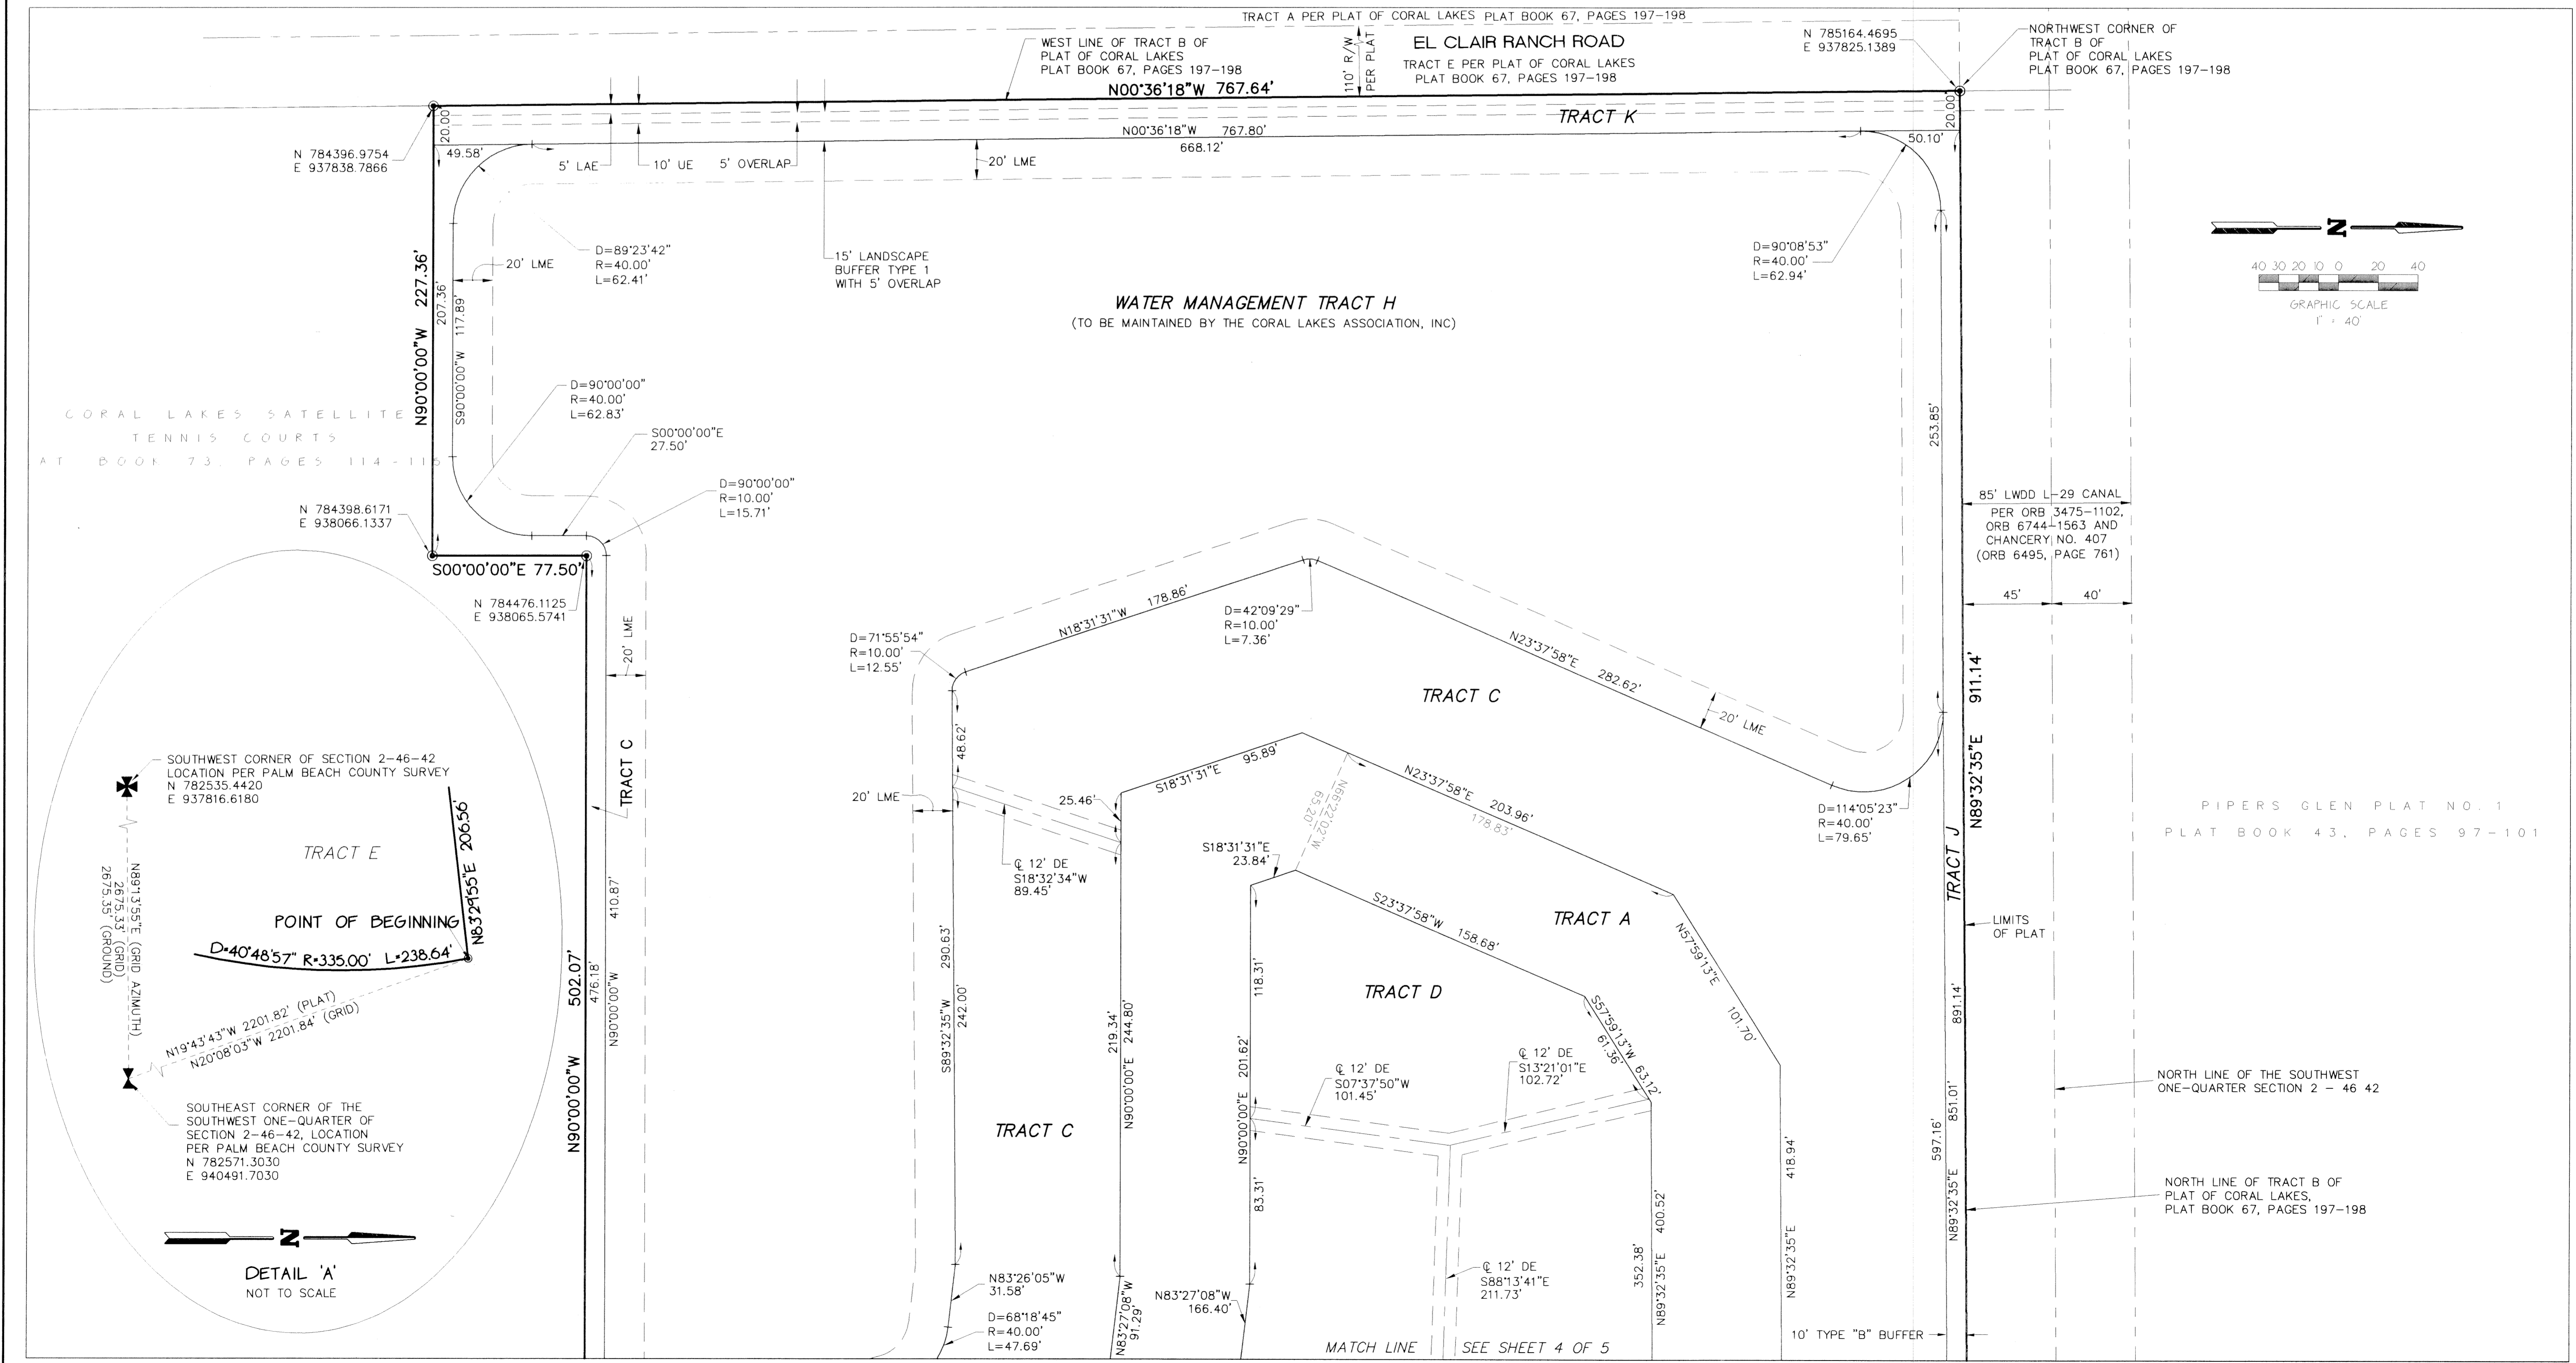


CORAL LAKES IX AND XI, A P.U.D.

A Replat of a portion of Tract B of the "Plat of Coral Lakes" as recorded in Plat Book 67, Pages 197 and 198 of the Public Records of Palm Beach County, Florida lying in the Southwest One-Quarter of Section 2, Township 46 South, Range 42 East, Palm Beach County, Florida

This Instrument prepared by James E. Park, P.S.M.
Williams, Hatfield & Stoner, Inc. Engineers Planners Surveyors Environmental Scientists
1901 South Congress Avenue, Suite 150, Boynton Beach, Florida 33426

Sheet 5 of 5

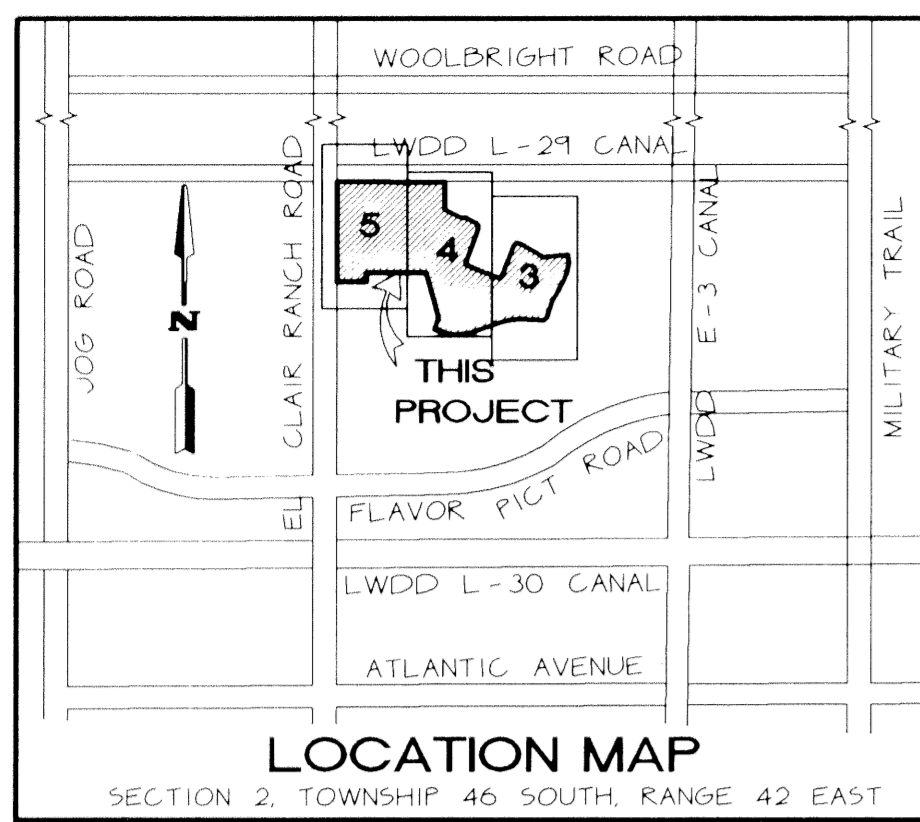

86 Coral Lakes IX & XI
PAGE 97
CALCULATED BY 2058
ZONING P.U.D.
QUAD 36
55
963
Twp Bay

PIPERS GLEN PLAT NO. 1
PLAT BOOK 43, PAGES 97-101

NORTH LINE OF THE SOUTHWEST ONE-QUARTER SECTION 2 - 46 42
NORTH LINE OF TRACT B OF PLAT OF CORAL LAKES, PLAT BOOK 67, PAGES 197-198