
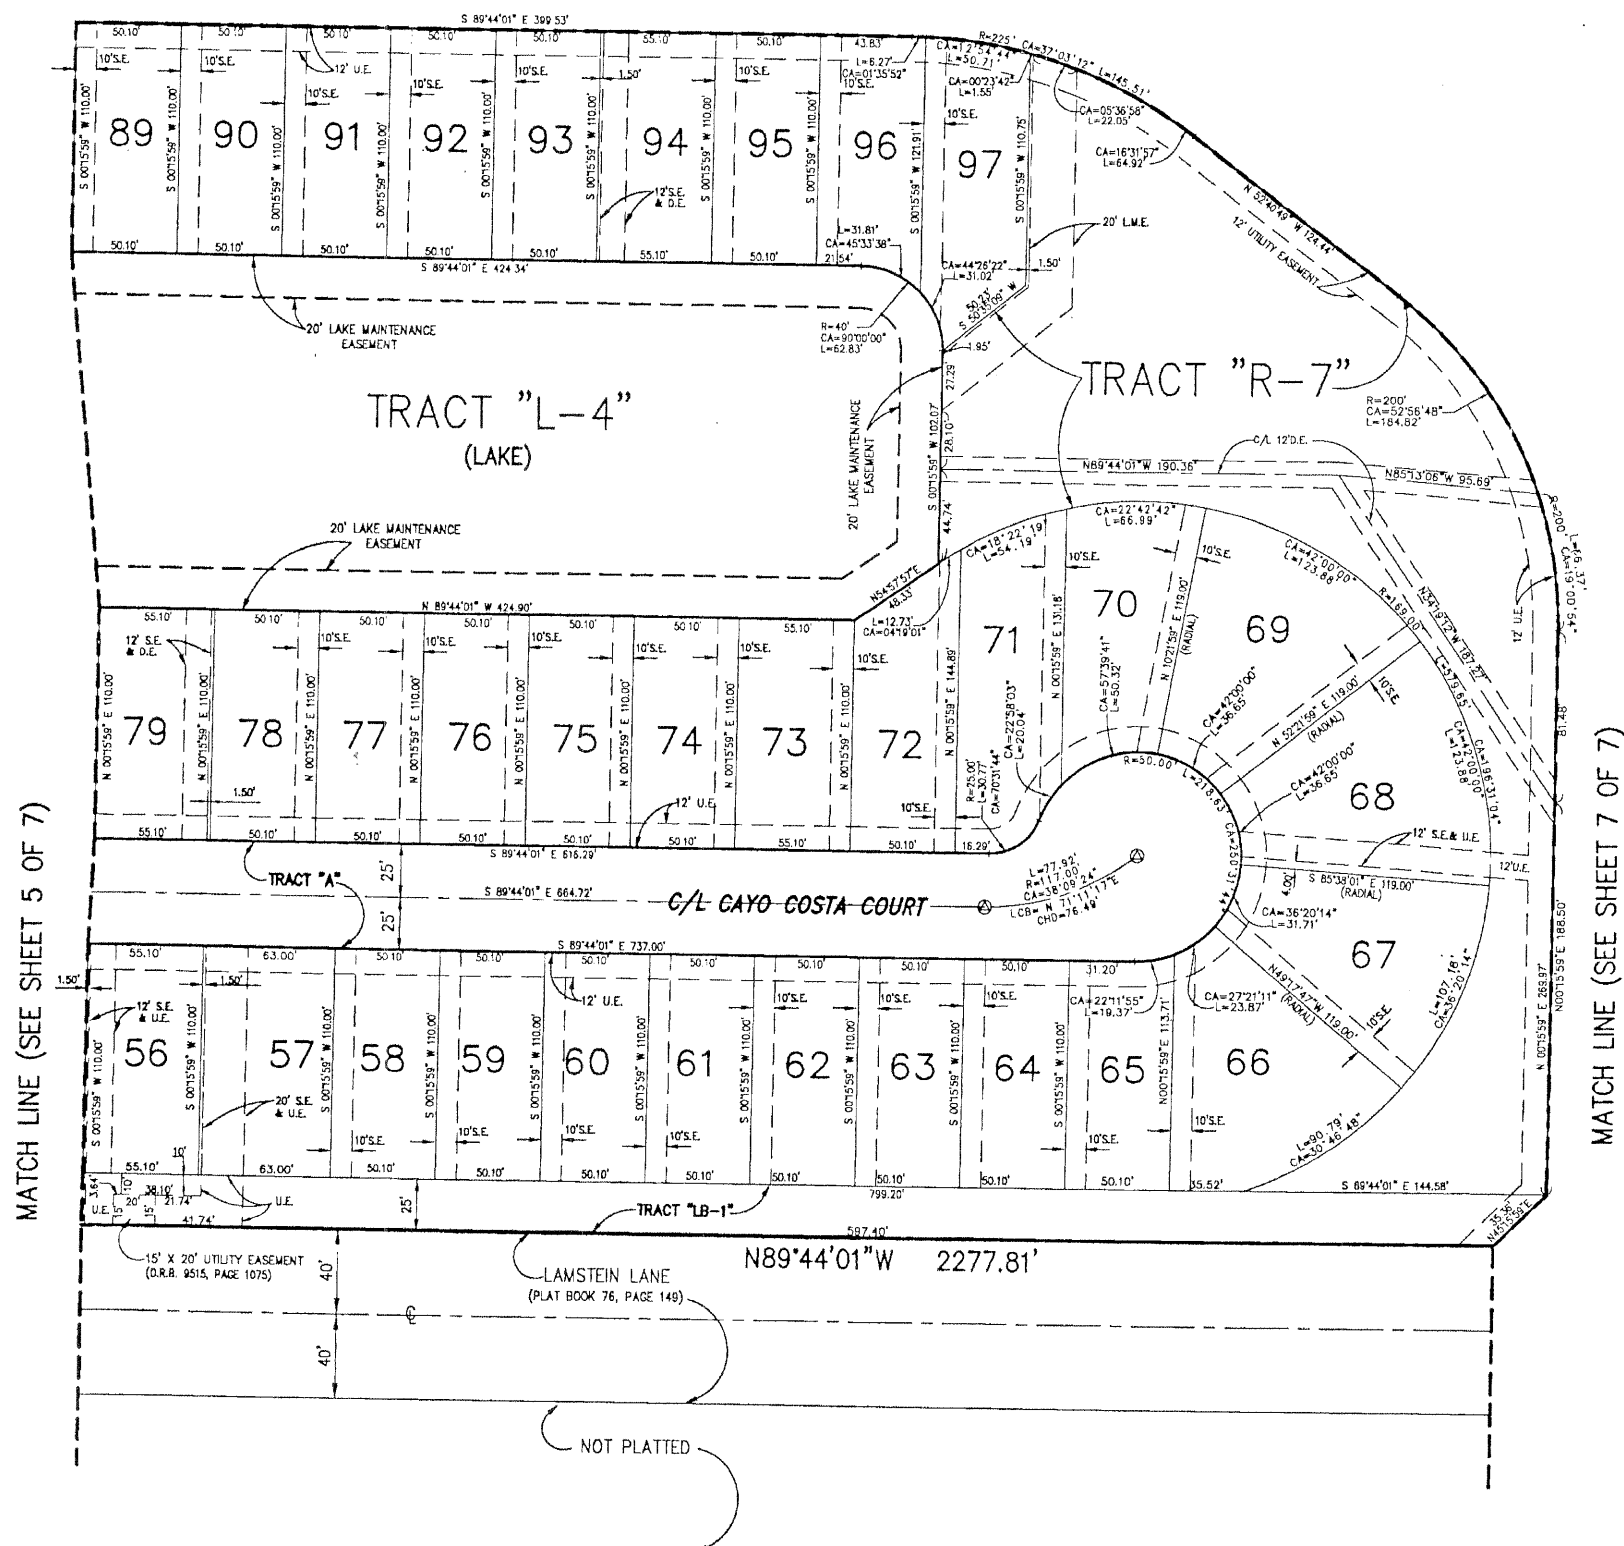


# SEMINOLE ESTATES & TOWNHOMES


LYING IN THE NORTHEAST ONE-QUARTER OF SECTION 35, TOWNSHIP 43 SOUTH, RANGE 41 EAST, VILLAGE OF ROYAL PALM BEACH, PALM BEACH COUNTY, FLORIDA

MATCH LINE (SEE SHEET 3 OF 7)

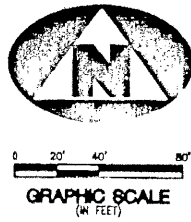

MATCH LINE (SEE SHEET 5 OF 7)

MATCH LINE (SEE SHEET 7 OF 7)

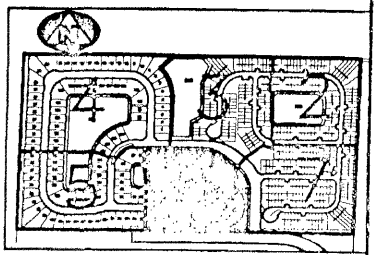

SHEET INDEX (NOT TO SCALE)

### SURVEYOR'S NOTES:

1. IN THOSE INSTANCES WHERE UTILITY OR DRAINAGE STRUCTURES ARE CONSTRUCTED IN CONJUNCTION WITH PLATTED PERMANENT CONTROL POINT POSITION STRADDLERS MONUMENTED AS PERMANENT CONTROL POINTS WILL BE SET TO REFERENCE THE PLATTED POSITION.
2. LINES THAT INTERSECT CURVES ARE NOT RADIAL UNLESS OTHERWISE NOTED.
3. THE SWALE EASEMENTS (S.E.), AS SHOWN IN THIS PLAT, ARE CONTAINED TOTALLY WITHIN THE SUBJECT LOTS AND DO NOT EXTEND OUTSIDE OF THE LOT BOUNDARIES.
4. THE SWALE EASEMENTS THAT HAVE A SHARED USE WITH A DRAINAGE OR UTILITY EASEMENT THAT EXTEND OUTSIDE OF THE LOT BOUNDARIES BECOME AN EASEMENT FOR THE SHARED USE ONLY.

### LEGEND:

- (R) DENOTES A RADIAL LINE
- C/L DENOTES A CENTERLINE
- PC DENOTES POINT OF CURVATURE
- PT DENOTES POINT OF TANGENCY
- EC DENOTES END OF CURVE
- PRC DENOTES POINT OF REVERSE CURVATURE
- PCC DENOTES POINT OF COMPOUND CURVATURE
- U.E. DENOTES UTILITY EASEMENT
- D.E. DENOTES DRAINAGE EASEMENT
- D.B. DENOTES DEED BOOK
- L.M.E. DENOTES LAKE MAINTENANCE EASEMENT
- L.A.E. DENOTES LIMITED ACCESS EASEMENT
- R DENOTES RADIUS DISTANCE
- L DENOTES ARC LENGTH DISTANCE
- CA DENOTES CENTRAL ANGLE
- LCB DENOTES LONG CHORD BEARING
- CHD DENOTES CHORD DISTANCE
- POB DENOTES POINT OF BEGINNING
- PCC DENOTES POINT OF COMMENCEMENT
- ORB DENOTES ORIGINAL RECORDS BOOK
- FB DENOTES PLAT BOOK NUMBER
- PG DENOTES PAGE NUMBER
- PCP DENOTES PERMANENT CONTROL POINT
- PRM DENOTES PERMANENT REFERENCE MONUMENT
- DENOTES A SET PERMANENT REFERENCE MONUMENT (NO. 2424)
- DENOTES A FOUND PERMANENT REFERENCE MONUMENT (NO. 2424)
- DENOTES A FOUND PERMANENT CONTROL POINT (NO. 2424)
- ⊙ DENOTES LOT CORNER MONUMENT POSITION
- ▲ DENOTES ZERO LOT SIDE
- S.E.&D.E. DENOTES ZERO LOT SIDE
- S.E.&U.E. DENOTES ZERO LOT SIDE
- S.E. DENOTES ZERO LOT SIDE

**BENCH MARK & MAPPING, INC.**  
 4152 W. BLUE HERON BOULEVARD, SUITE 121  
 RIVIERA BEACH, FLORIDA 33404  
 PHONE: (561) 848-2102 • LB: 2171 • FAX: (561) 844-9659  
 EMAIL: bmkmap@aol.com WEB: http://www.bmkmap.com/bmkmap

RECORD PLAT OF  
**SEMINOLE ESTATES & TOWNHOMES**

D:\N ALLEN FB DATE 8-8-2000 WO # P239  
 CKD FILE P239SHEET-6 SCALE 1"=40' SHEET 6 OF 7