

BOCA POINTE COUNTRY CLUB P. U. D.




A PLAT OF A PORTION OF SECTION 28, TOWNSHIP 47 SOUTH, RANGE 42 EAST AND ALSO BEING A REPLAT OF CLUBHOUSE TRACT AND TRACT X-2 OF BOCA POINTE NO. 1, ACCORDING TO THE PLAT THEREOF AS RECORDED IN PLAT BOOK 42, PAGES 141 THROUGH 143 OF THE PUBLIC RECORDS OF PALM BEACH COUNTY, FLORIDA

JOHN A. GRANT, JR., INC.

CONSULTING ENGINEERS AND LAND SURVEYORS

BOCA RATON, FLORIDA

SHEET 2 OF 2
SEPTEMBER 2000

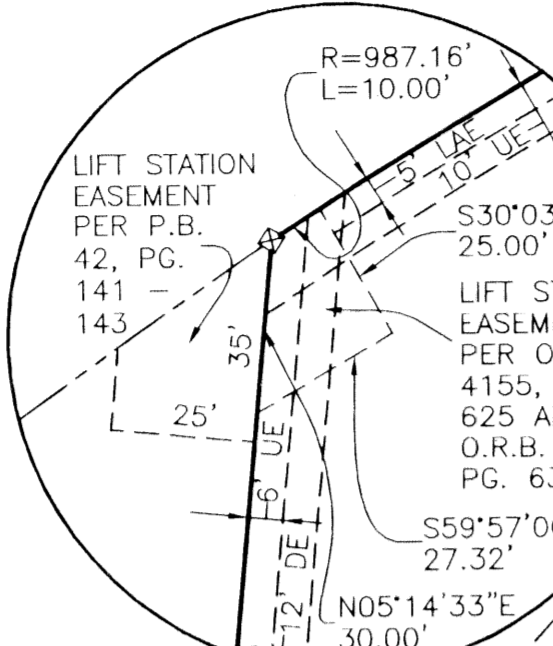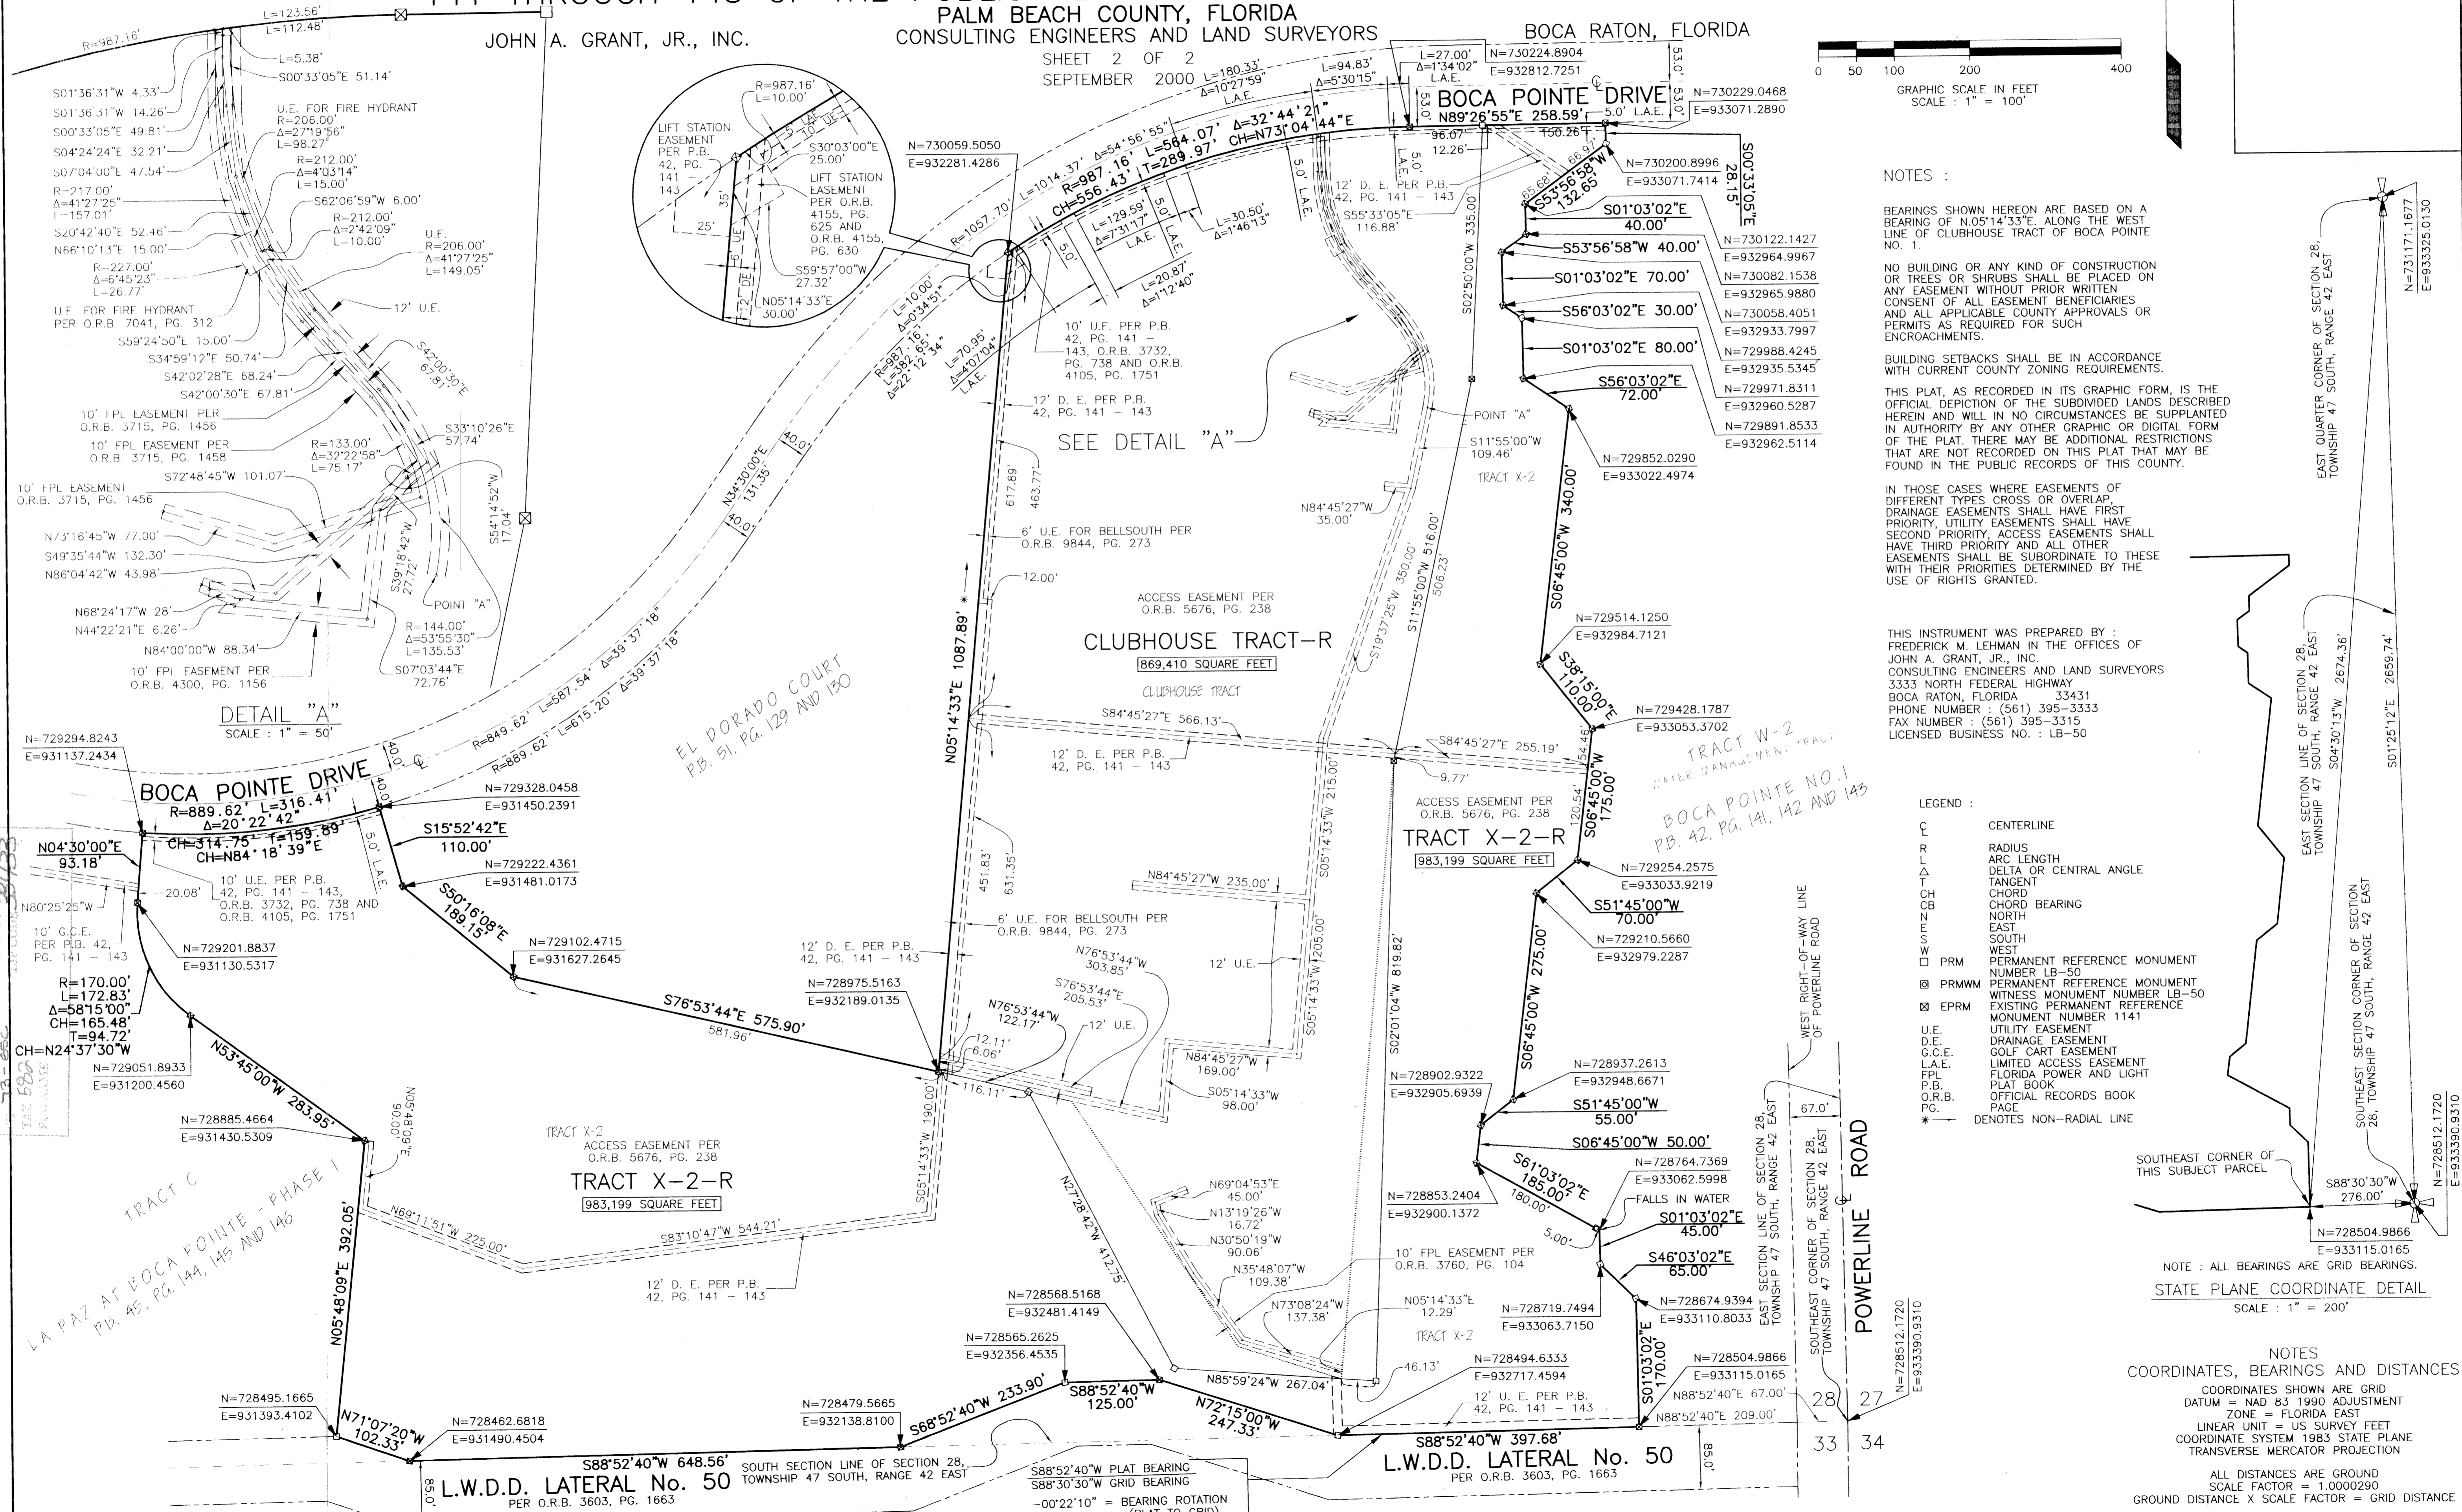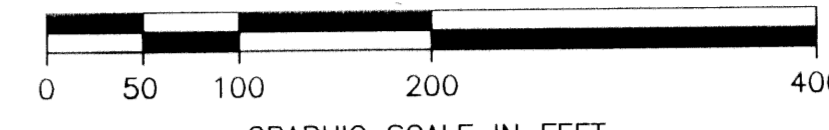

NOTES :

BEARINGS SHOWN HEREON ARE BASED ON A BEARING OF N.05°14'33"E. ALONG THE WEST LINE OF CLUBHOUSE TRACT OF BOCA POINTE NO. 1.

NO BUILDING OR ANY KIND OF CONSTRUCTION OR TREES OR SHRUBS SHALL BE PLACED ON ANY EASEMENT WITHOUT PRIOR WRITTEN CONSENT OF ALL EASEMENT BENEFICIARIES AND ALL APPLICABLE COUNTY APPROVALS OR PERMITS AS REQUIRED FOR SUCH ENCROACHMENTS.

BUILDING SETBACKS SHALL BE IN ACCORDANCE WITH CURRENT COUNTY ZONING REQUIREMENTS.

THIS PLAT, AS RECORDED IN ITS GRAPHIC FORM, IS THE OFFICIAL DEPICTION OF THE SUBDIVIDED LANDS DESCRIBED HEREIN AND WILL IN NO CIRCUMSTANCES BE SUPPLANTED IN AUTHORITY BY ANY OTHER GRAPHIC OR DIGITAL FORM OF THE PLAT. THERE MAY BE ADDITIONAL RESTRICTIONS THAT ARE NOT RECORDED ON THIS PLAT THAT MAY BE FOUND IN THE PUBLIC RECORDS OF THIS COUNTY.

IN THOSE CASES WHERE EASEMENTS OF DIFFERENT TYPES CROSS OR OVERLAP DRAINAGE EASEMENTS SHALL HAVE FIRST PRIORITY, UTILITY EASEMENTS SHALL HAVE SECOND PRIORITY, ACCESS EASEMENTS SHALL HAVE THIRD PRIORITY AND ALL OTHER EASEMENTS SHALL BE SUBORDINATE TO THESE WITH THEIR PRIORITIES DETERMINED BY THE USE OF RIGHTS GRANTED.

THIS INSTRUMENT WAS PREPARED BY :
 FREDERICK M. LEHMAN IN THE OFFICES OF
 JOHN A. GRANT, JR., INC.
 CONSULTING ENGINEERS AND LAND SURVEYORS
 3333 NORTH FEDERAL HIGHWAY
 BOCA RATON, FLORIDA 33431
 PHONE NUMBER : (561) 395-3333
 FAX NUMBER : (561) 395-3315
 LICENSED BUSINESS NO. : LB-50

LEGEND :

- C CENTERLINE
- R RADIUS
- L ARC LENGTH
- Δ DELTA OR CENTRAL ANGLE
- T TANGENT
- CH CHORD
- N NORTH BEARING
- E EAST
- S SOUTH
- W WEST
- PM PERMANENT REFERENCE MONUMENT NUMBER LB-50
- PRM PERMANENT REFERENCE MONUMENT WITNESS MONUMENT NUMBER LB-50
- EPRM EXISTING PERMANENT REFERENCE MONUMENT NUMBER 1141
- U.E. UTILITY EASEMENT
- D.E. DRAINAGE EASEMENT
- G.C.E. GOLF CART EASEMENT
- L.A.E. LIMITED ACCESS EASEMENT
- F.P.L. FLORIDA POWER AND LIGHT PLAT BOOK
- O.R.B. OFFICIAL RECORDS BOOK
- P.G. PAGE
- DENOTES NON-RADIAL LINE

SOUTHEAST CORNER OF THIS SUBJECT PARCEL

NOTE : ALL BEARINGS ARE GRID BEARINGS.

STATE PLANE COORDINATE DETAIL
SCALE : 1" = 200'

NOTES
 COORDINATES, BEARINGS AND DISTANCES
 COORDINATES SHOWN ARE GRID
 DATUM = NAD 83 1990 ADJUSTMENT
 ZONE = FLORIDA EAST
 LINEAR UNIT = US SURVEY FEET
 COORDINATE SYSTEM 1983 STATE PLANE
 TRANSVERSE MERCATOR PROJECTION

ALL DISTANCES ARE GROUND
 SCALE FACTOR = 1.000290
 GROUND DISTANCE X SCALE FACTOR = GRID DISTANCE

BOCA POINTE COUNTRY CLUB P.U.D.
 PAGE 57
 REVISIONS
 NO. DATE BY
 1 11/09/00 JAG
 2 09/01/00 JAG
 3 09/01/00 JAG
 554 09/01