

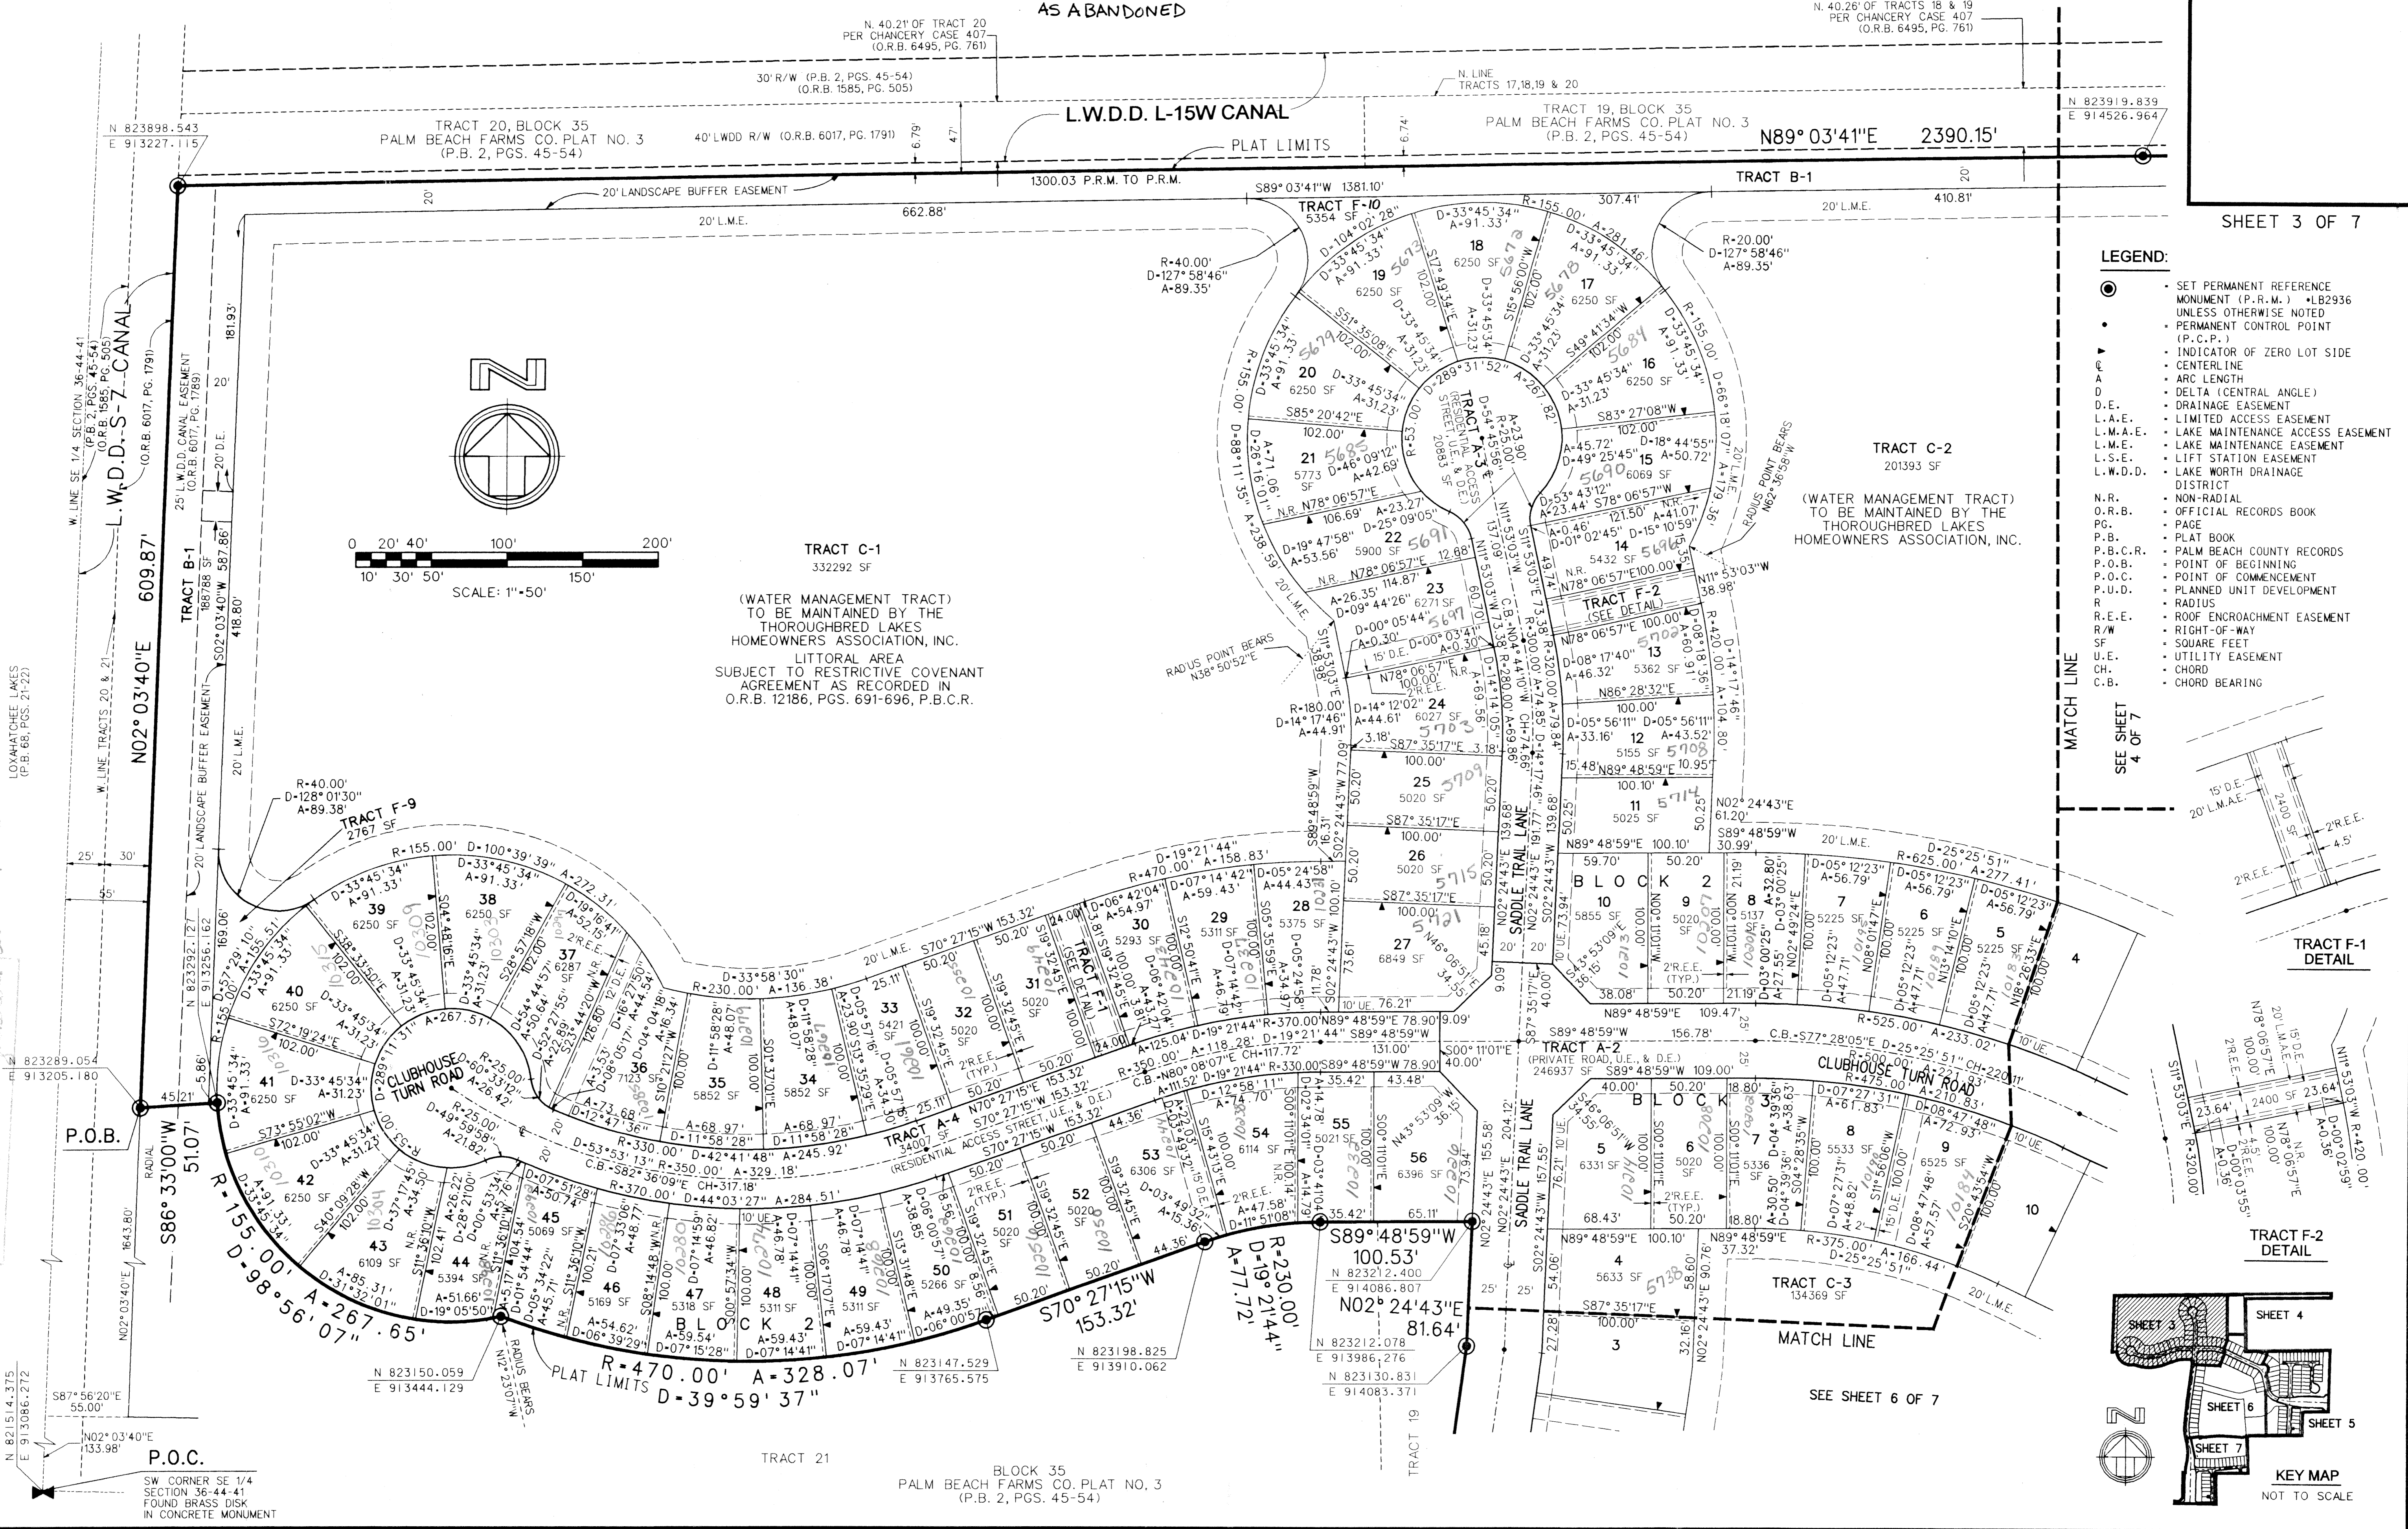
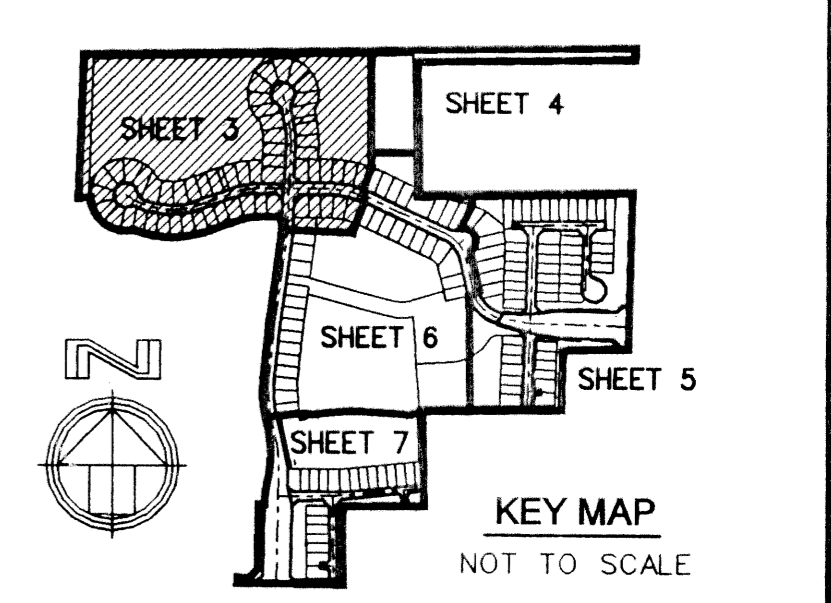
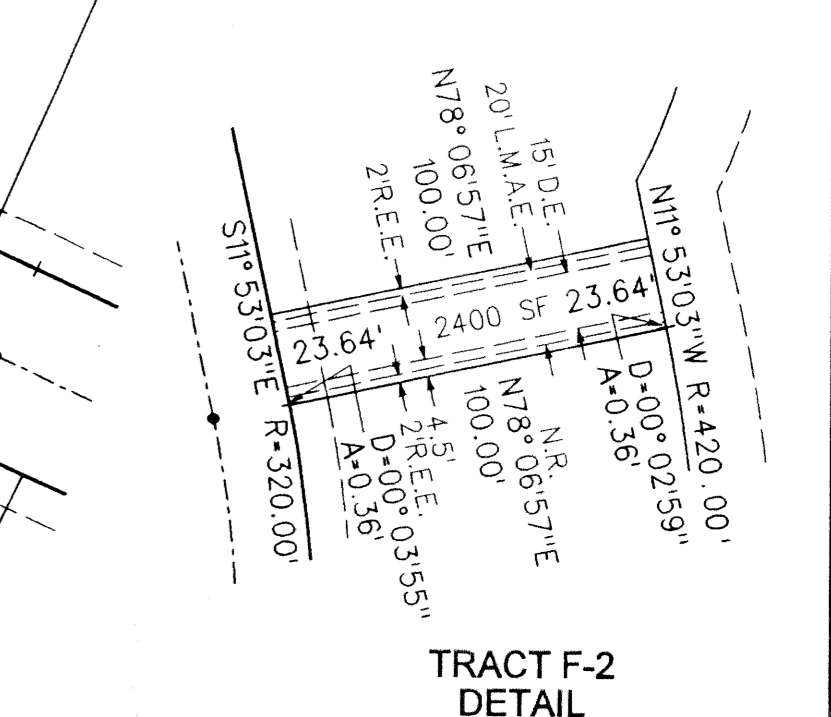
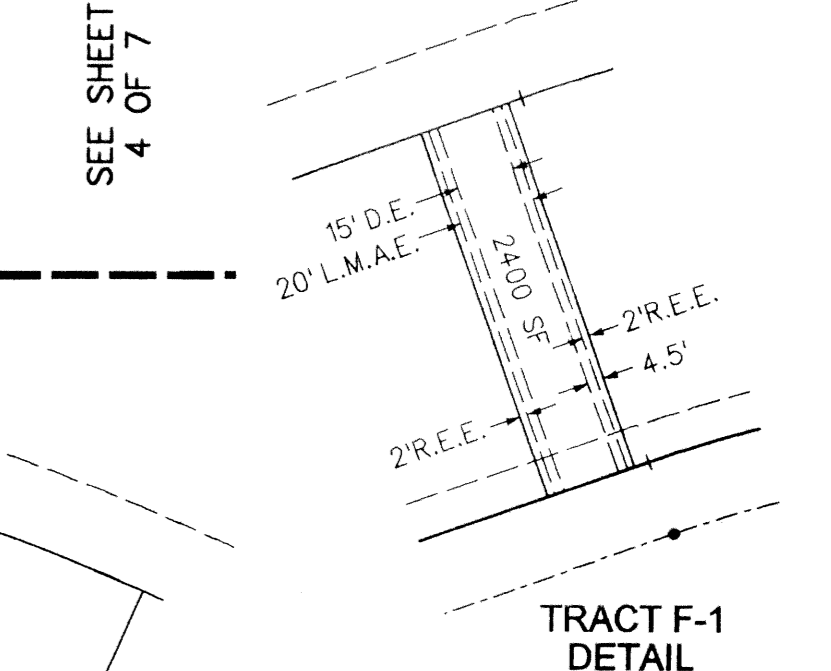


THOROUGHbred LAKE P.U.D.
THOROUGHbred LAKE ESTATES PLAT 1
 A REPLAT OF A PORTION OF BLOCK 35, "PALM BEACH FARMS CO. PLAT NO. 3" (P.B.2, PGS.45-54, P.B.C.R.) AND
 THE RIGHTS-OF-WAY INCLUDED THEREIN, IN SECTION 36, TOWNSHIP 44 SOUTH, RANGE 41 EAST, PALM BEACH COUNTY, FLORIDA
 AS ABANDONED

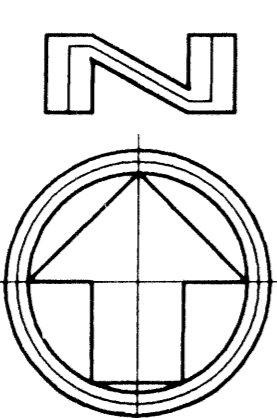

- LEGEND:**
- SET PERMANENT REFERENCE MONUMENT (P.R.M.) ±B2936 UNLESS OTHERWISE NOTED
 - PERMANENT CONTROL POINT (P.C.P.)
 - ▲ INDICATOR OF ZERO LOT SIDE CENTERLINE
 - ⊕ ARC LENGTH
 - Δ DELTA (CENTRAL ANGLE)
 - D.E. DRAINAGE EASEMENT
 - L.A.E. LIMITED ACCESS EASEMENT
 - L.M.A.E. LAKE MAINTENANCE ACCESS EASEMENT
 - L.M.E. LAKE MAINTENANCE EASEMENT
 - L.S.E. LIFT STATION EASEMENT
 - L.W.D.D. LAKE WORTH DRAINAGE DISTRICT
 - N.R. NON-RADIAL
 - O.R.B. OFFICIAL RECORDS BOOK
 - P.G. PAGE
 - P.B. PLAT BOOK
 - P.B.C.R. PALM BEACH COUNTY RECORDS
 - P.O.B. POINT OF BEGINNING
 - P.O.C. POINT OF COMMENCEMENT
 - P.U.D. PLANNED UNIT DEVELOPMENT
 - R. RADIAL
 - R.E.E. ROOF ENCROACHMENT EASEMENT
 - R/W SF RIGHT-OF-WAY
 - SF SQUARE FEET
 - U.E. UTILITY EASEMENT
 - CH. CHORD
 - C.B. CHORD BEARING

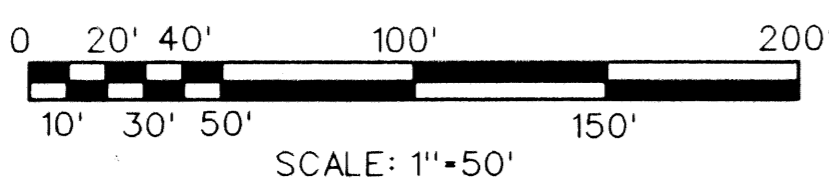

LOXHATCHEE LAKES (P.B. 68, PGS. 21-22)
 W. LINE SE 1/4 SECTION 36-44-41 (P.B. 2, PGS. 45-54) (O.R.B. 1585, PG. 505)
 W. LINE TRACTS 20 & 21 (O.R.B. 6017, PG. 1791)
 N. 40.21' OF TRACT 20 PER CHANCERY CASE 407 (O.R.B. 6495, PG. 761)
 N. 40.26' OF TRACTS 18 & 19 PER CHANCERY CASE 407 (O.R.B. 6495, PG. 761)
 N. 823898.543 E. 913227.115
 N. 823919.839 E. 914526.964
 N. 823198.825 E. 913765.575
 N. 823121.400 E. 913986.276
 N. 823130.831 E. 914083.371
 N. 823150.059 E. 913444.129
 N. 823151.4.375 E. 913086.272
 N. 823289.054 E. 913205.180
 N. 823292.127 E. 913256.162
 N. 823392.127 E. 913256.162
 N. 823437.127 E. 913256.162
 N. 835497.127 E