
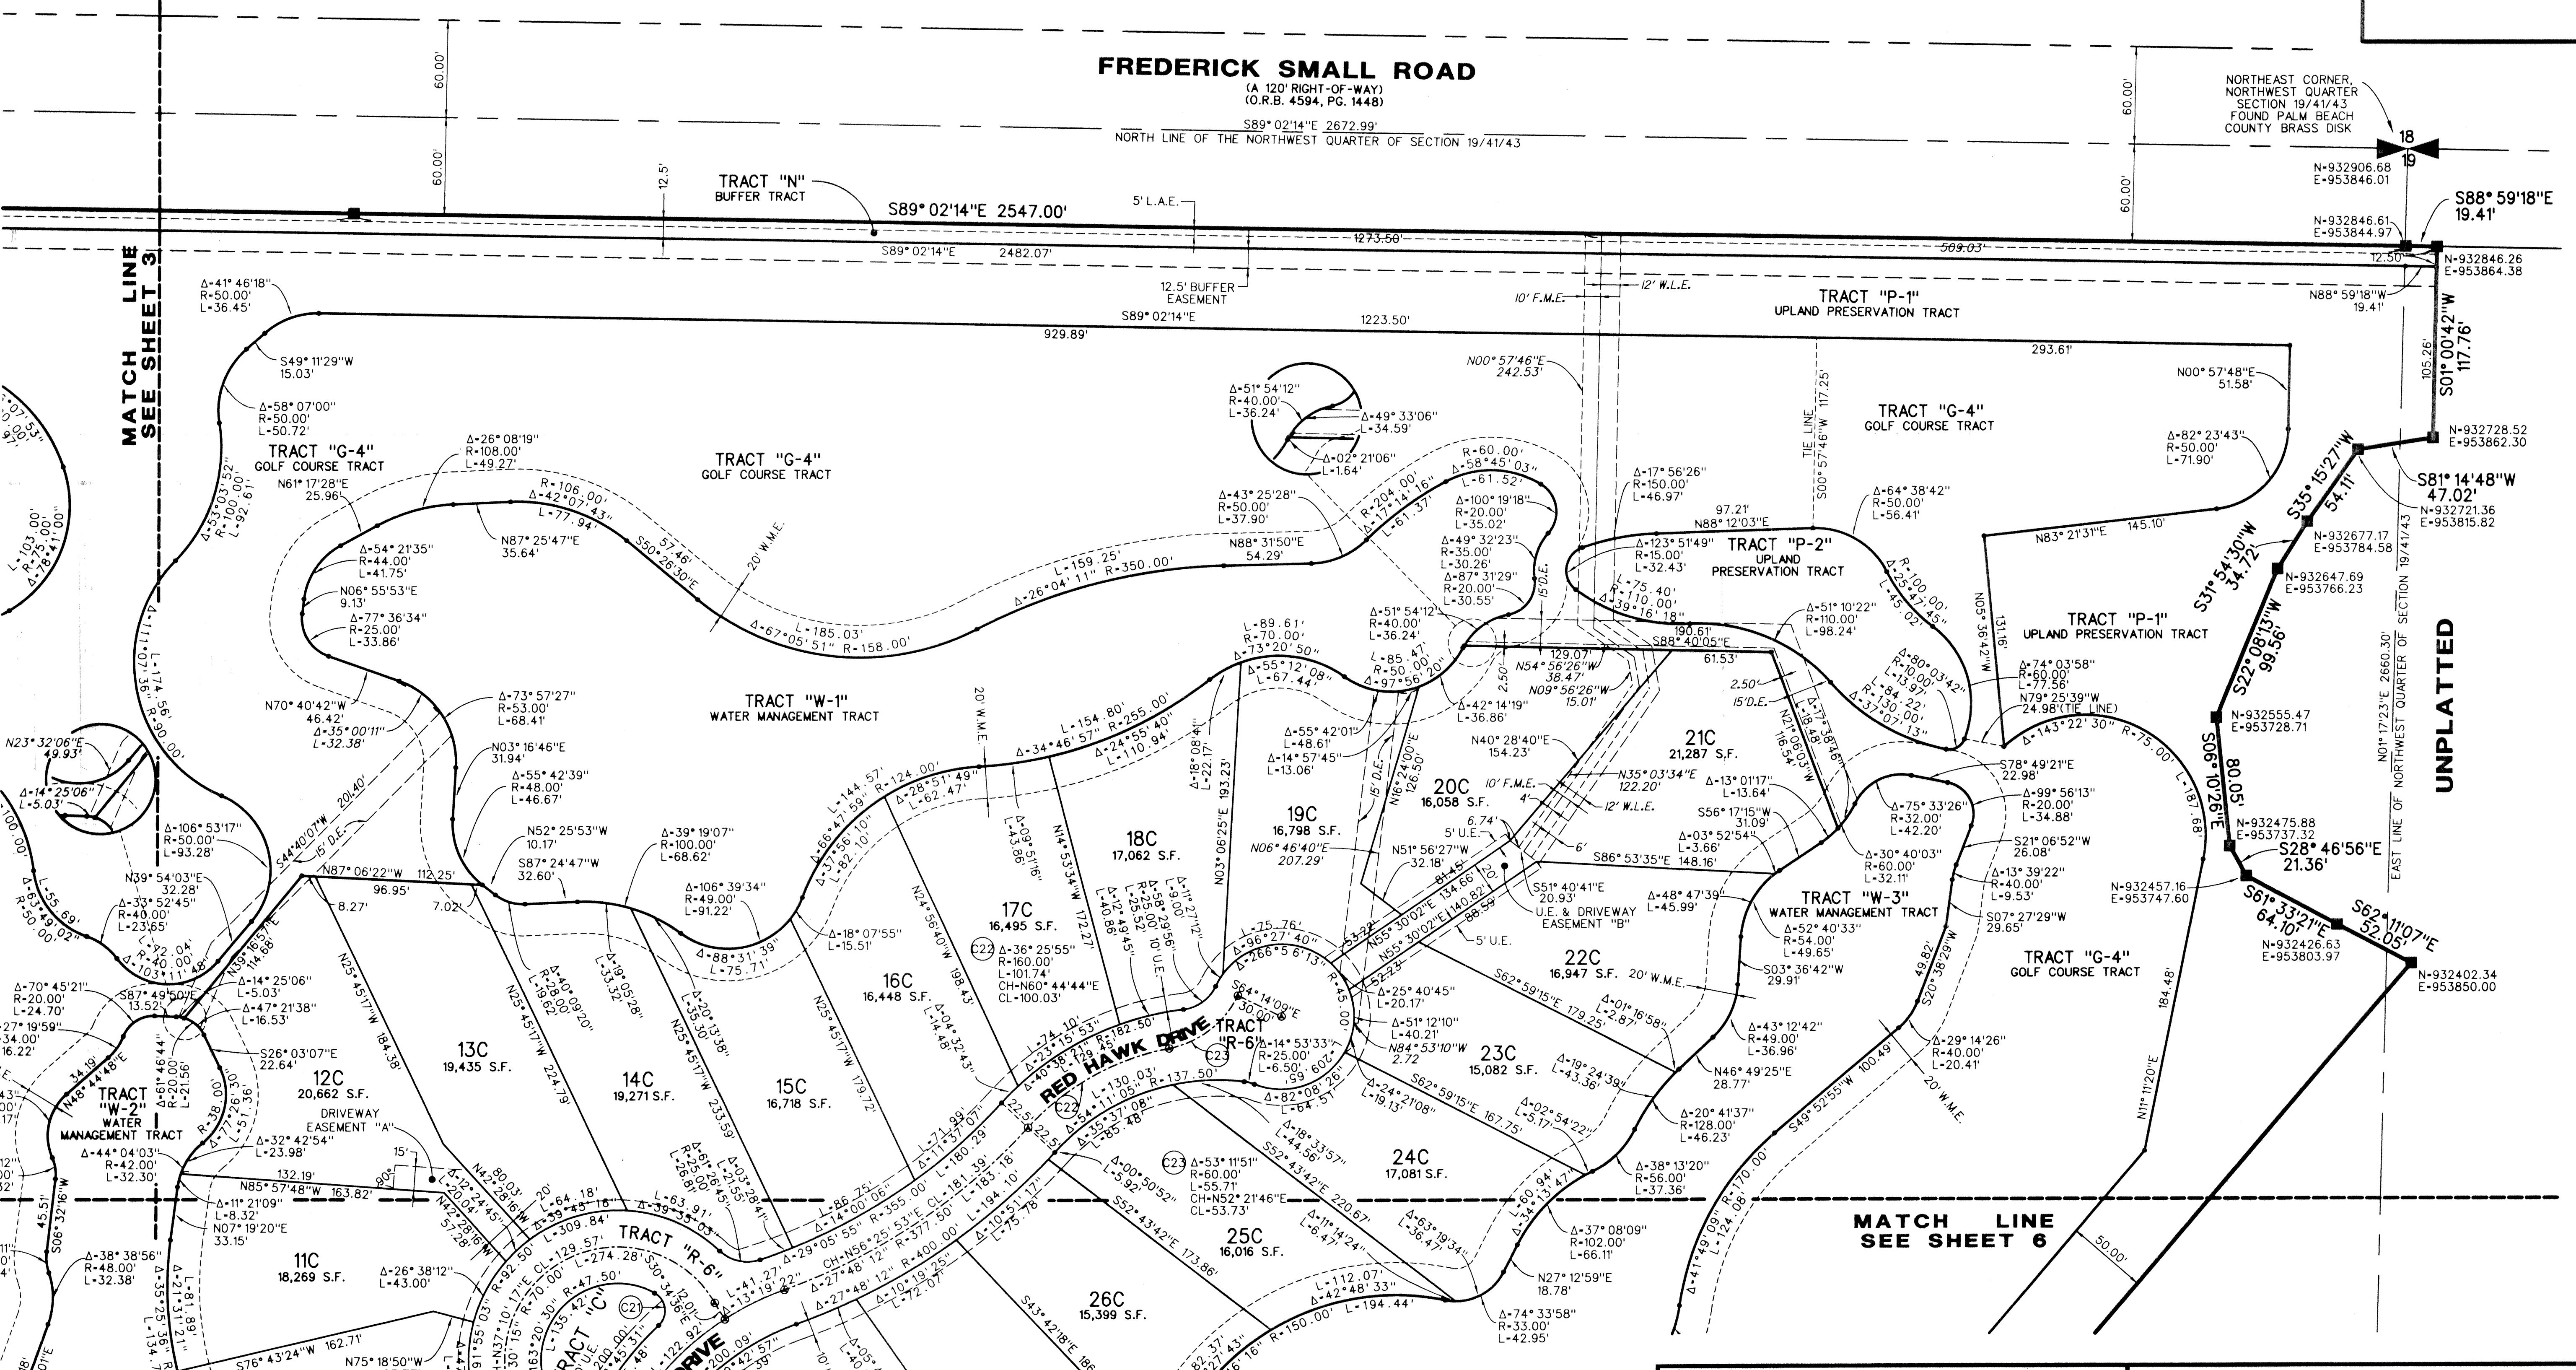
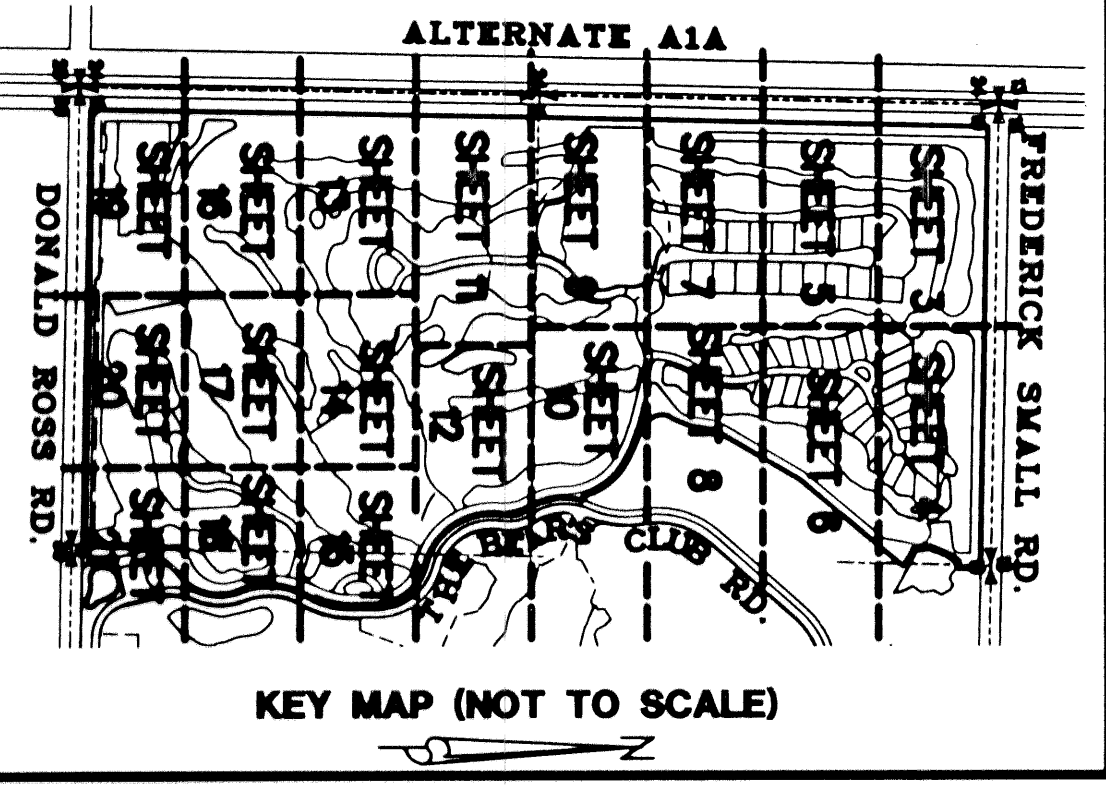


RITZ-CARLTON GOLF CLUB & SPA, JUPITER, A P.U.D.

SITUATE IN SECTION 19, TOWNSHIP 41 SOUTH, RANGE 43 EAST, TOWN OF JUPITER, PALM BEACH COUNTY, FLORIDA
DECEMBER, 2001
SHEET 4 OF 22

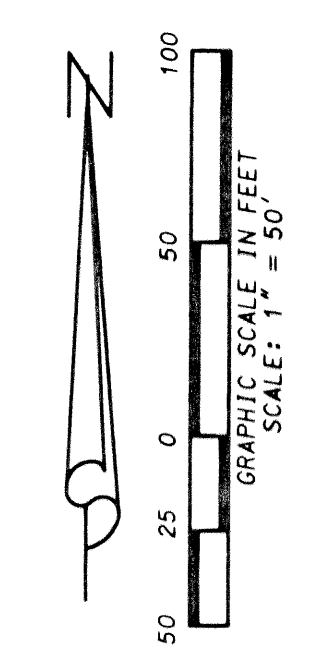

MATCH LINE
SEE SHEET 3

MATCH LINE
SEE SHEET 6

UNPLATTED

LIDBERG LAND SURVEYING, INC.
 675 West Indian Road, Suite 200,
 Jupiter, Florida 33458 TEL. 561-746-8454
 LB4431

CAD: K:\UST \ 194143 \ RITZ \ 1690306 \ SHEET4.DGN			
REF: K:\UST \ 194143 \ RITZ \ 1690306 \ 1690306.DGN			
FLD.	FB.	PG.	JOB 00-169-306
OFF. R.W.			DATE 04/28/01
CKD. D.C.L.	SHEET 4	OF 22	DWG. D00-169P

194143\11\1690306\Sheet4.dgn 02/26/2002 02:04:33 PM