
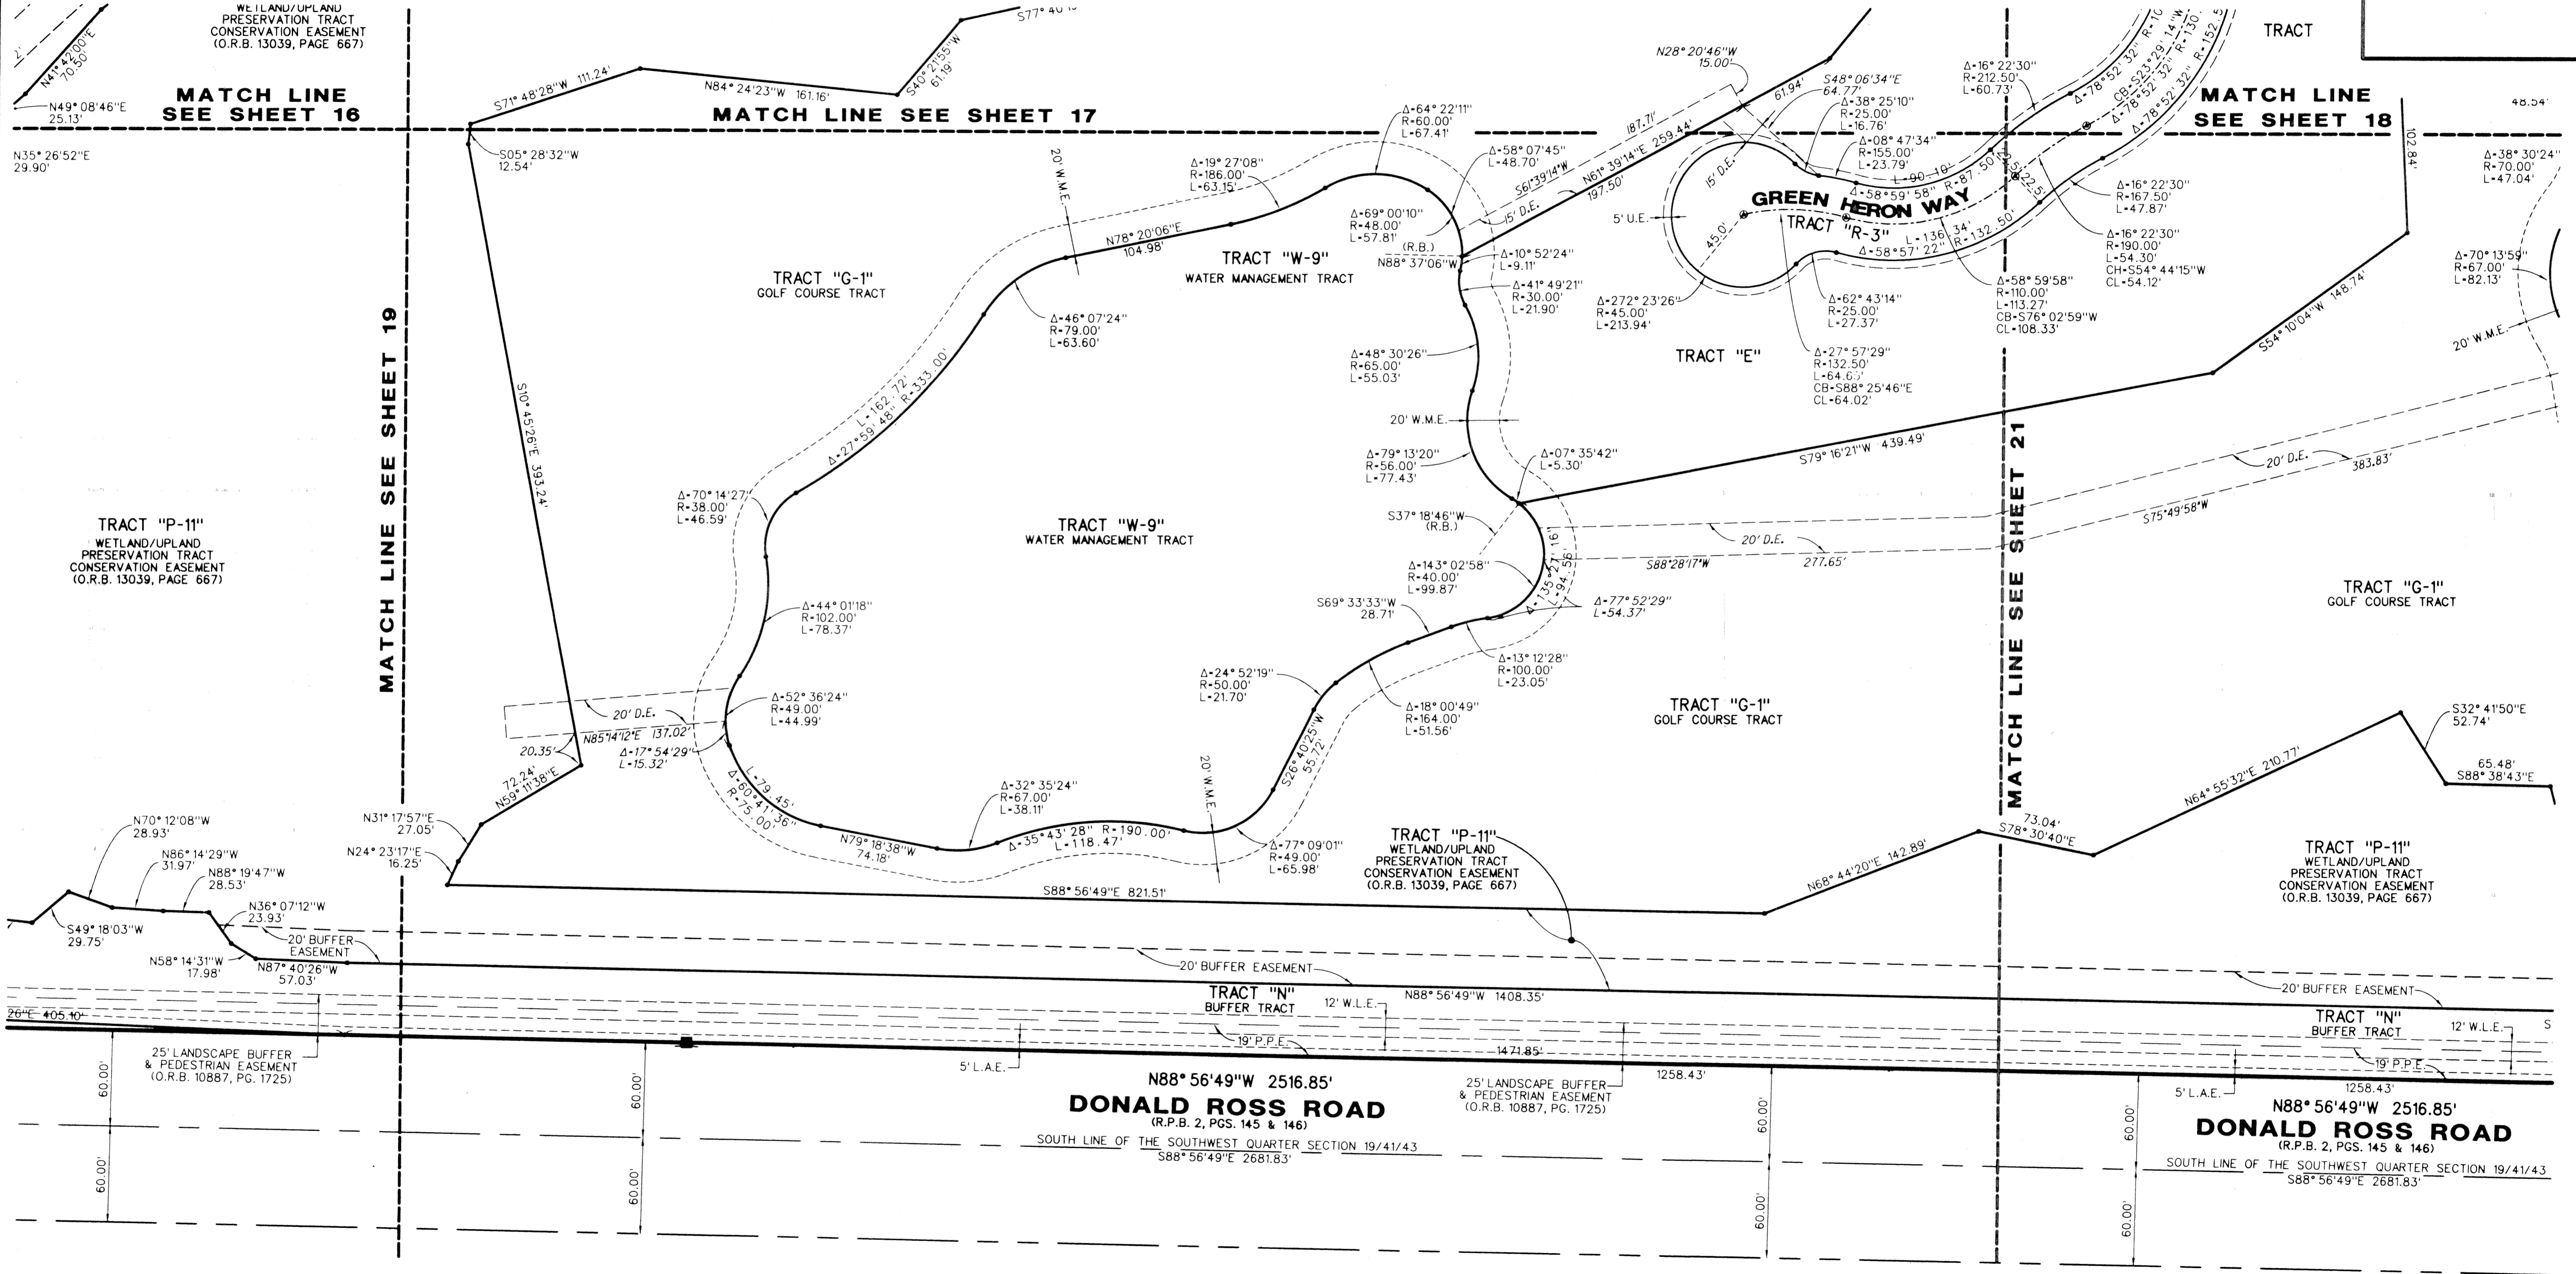


RITZ-CARLTON GOLF CLUB & SPA, JUPITER, A P.U.D.

SITUATE IN SECTION 19, TOWNSHIP 41 SOUTH, RANGE 43 EAST, TOWN OF JUPITER, PALM BEACH COUNTY, FLORIDA
DECEMBER, 2001
SHEET 20 OF 22

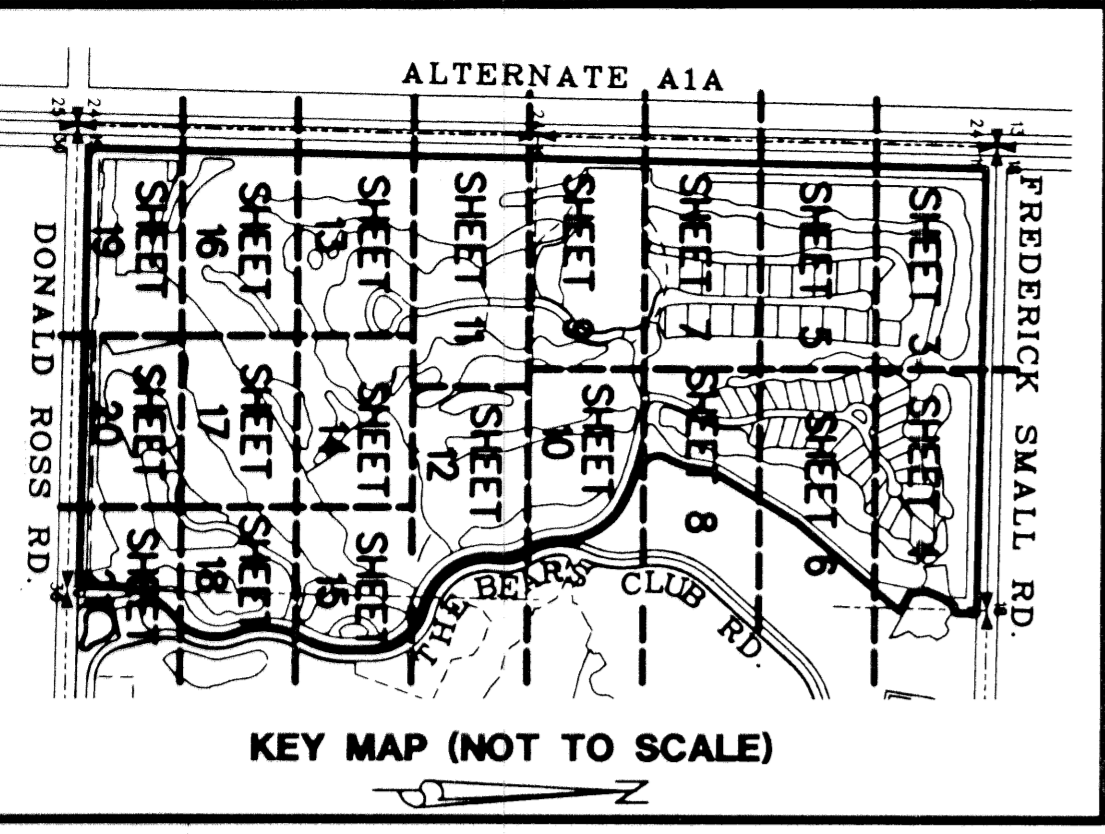

LIDBERG LAND SURVEYING, INC.
 675 West Indiantown Road, Suite 200,
 Jupiter, Florida 33458 TEL. 561-746-8454
 LB4431

CAD: K:\UST \ 194143 \ RITZ \ 1690306 \ SHEET20.DGN			
REF: K:\UST \ 194143 \ RITZ \ 1690306 \ 1690306.DGN			
FLD.	PG.	JDB	00-169-306
OFF. R.W.		DATE	04/28/01
CKD: D.C.L.	SHEET 20 OF 22	DWG.	D00-169P

11/12/1690306/SHEET20.dgn 11/26/01 02:35:31 PM