


KENCO RANCH

BEING A REPLAT OF A PART OF TRACTS 1, 2, 3, 4, 5, 6, 7, 8, 41, 42, AND ALL OF TRACTS 25, 26, 27, 28, 29, 30, 31, 32, 33, 34, 35, 36, 37, 38, 39, 40, 54, 55, 56, 57, 58, 59, 60, 61, 62, 63, AND 64, PALM BEACH FARMS CO. PLAT NO. 1, AS RECORDED IN PLAT BOOK 2, PAGES 26 THRU 28 OF THE PUBLIC RECORDS OF PALM BEACH COUNTY, FLORIDA, SITUATED IN SECTION 30, TOWNSHIP 46 SOUTH, RANGE 42 EAST, PALM BEACH COUNTY, FLORIDA
SHEET 6 OF 12 SEPTEMBER 2001


STATE OF FLORIDA } S.S.
COUNTY OF PALM BEACH }
THIS PLAT WAS FILED FOR
RECORD AT _____ DAY OF
THIS _____ MO., 2001 AND
DULY RECORDED IN PLAT BOOK
_____ ON PAGES _____ THRU

DOROTHY H. WILKEN, CLERK
CIRCUIT COURT
BY: _____ DC

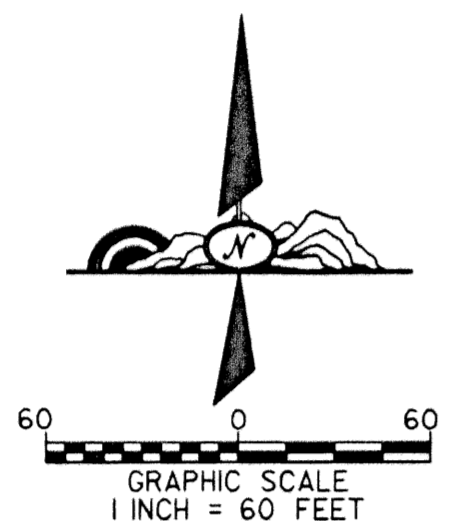

THIS INSTRUMENT WAS PREPARED BY DAVID P. LINDLEY IN THE OFFICES OF CAULFIELD AND WHEELER, INC., 7301A PALMETTO PARK ROAD, SUITE 100A BOCA RATON, FLORIDA 33433.

SECTION 30, TOWNSHIP 46 SOUTH,
RANGE 42 EAST
THE PALM BEACH FARMS CO.,
PLAT NO. 1
(PLAT BOOK 2, PAGE 26-28)

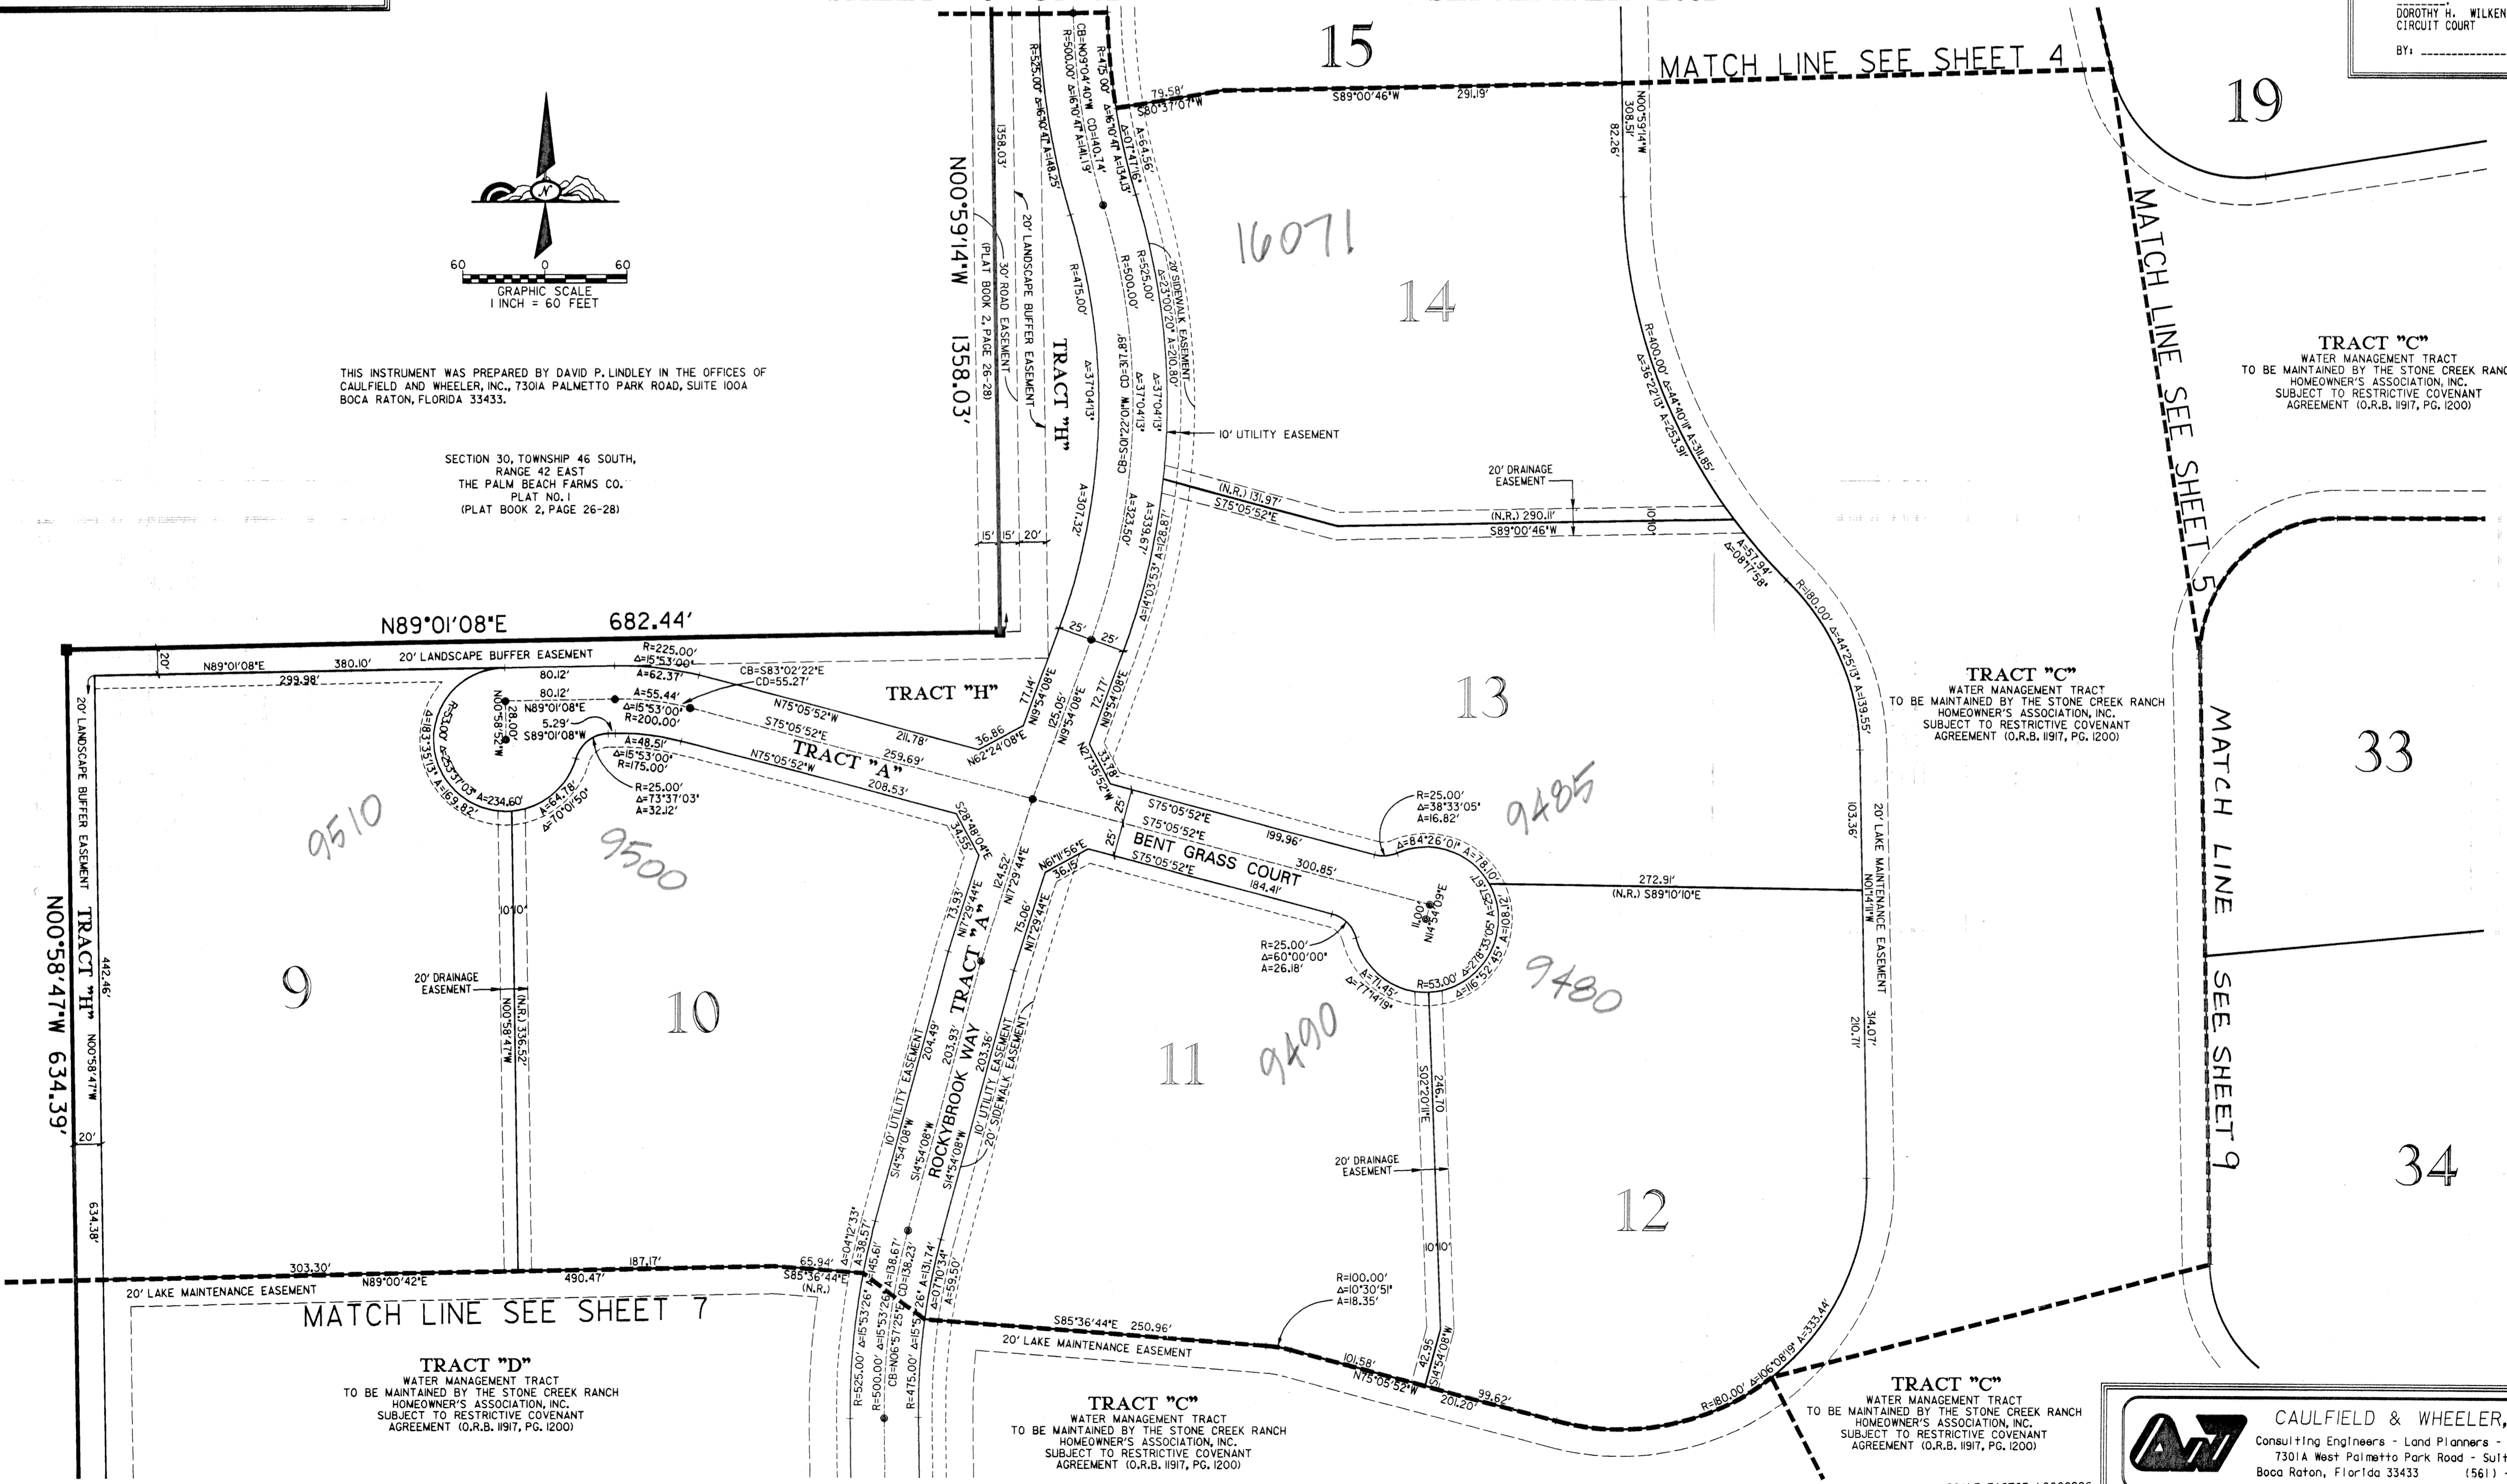

SUBDIVISION KENCO RANCH
BOOK 92 PAGE 198
FLOOD MAP# 2154
QUAD# 52 ZONING A/R
SE 99-1214 ZIP CODE 33446
TAZ 703 PUD NAME

TRACT "D"
WATER MANAGEMENT TRACT
TO BE MAINTAINED BY THE STONE CREEK RANCH
HOMEOWNER'S ASSOCIATION, INC.
SUBJECT TO RESTRICTIVE COVENANT
AGREEMENT (O.R.B. 1917, PG. 1200)

TRACT "C"
WATER MANAGEMENT TRACT
TO BE MAINTAINED BY THE STONE CREEK RANCH
HOMEOWNER'S ASSOCIATION, INC.
SUBJECT TO RESTRICTIVE COVENANT
AGREEMENT (O.R.B. 1917, PG. 1200)

CAULFIELD & WHEELER, INC.
Consulting Engineers - Land Planners - Surveyors
7301A West Palmetto Park Road - Suite 100A
Boca Raton, Florida 33433 (561) - 392-1991