

# EQUUS AGR-PUD PHASE ONE


STATE OF FLORIDA  
 COUNTY OF PALM BEACH  
 THIS PLAT WAS FILED FOR  
 RECORD AT \_\_\_\_\_ M.  
 THIS \_\_\_\_\_ DAY OF  
 \_\_\_\_\_ A.D. 2002 AND DULY  
 RECORDED IN PLAT BOOK  
 \_\_\_\_\_ ON PAGES \_\_\_\_\_  
 AND \_\_\_\_\_  
 DOROTHY H. WILKEN  
 CLERK CIRCUIT COURT  
 BY : \_\_\_\_\_  
 DEPUTY CLERK

A PLAT OF A PORTION OF SECTIONS 18 AND 19, TOWNSHIP 45 SOUTH, RANGE 42 EAST  
 AND ALSO BEING A REPLAT OF ALL OF TRACTS 63, 92, 94 AND 95 AND 122 THROUGH 125, BLOCK 45, ALL OF TRACTS 2 THROUGH 4 AND 26  
 THROUGH 29, BLOCK 51, A PORTION OF TRACTS 62, 93, 120 AND 121, BLOCK 45, A PORTION OF TRACTS 1, 5, 6, 25 AND 30, BLOCK 51 AND A  
 PORTION OF THE ROAD, DYKE AND DITCH RESERVATIONS, (HEREINAFTER REFERRED TO AS RIGHT-OF-WAY) LYING IN AND BORDERING BLOCKS 45  
 AND 51, ALL OF THE PALM BEACH FARMS COMPANY PLAT NO. 3, ACCORDING TO THE PLAT THEREOF AS RECORDED IN PLAT BOOK 2,  
 PAGES 45 THROUGH 54 OF THE PUBLIC RECORDS OF PALM BEACH COUNTY, FLORIDA

## PALM BEACH COUNTY, FLORIDA


JOHN A. GRANT, JR., INC. CONSULTING ENGINEERS AND LAND SURVEYORS BOCA RATON, FLORIDA

SHEET 12 OF 14  
 JANUARY 2002

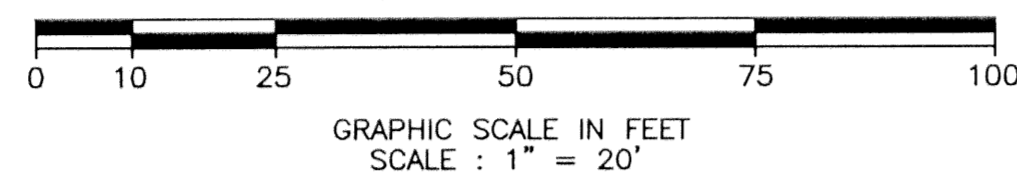

THIS INSTRUMENT WAS PREPARED BY:  
 FREDERICK M. LEHMAN IN THE OFFICES OF  
 JOHN A. GRANT, JR., INC.  
 CONSULTING ENGINEERS AND LAND SURVEYORS  
 3333 NORTH FEDERAL HIGHWAY  
 BOCA RATON, FLORIDA 33431  
 PHONE NUMBER : (561) 395-3333  
 FAX NUMBER : (561) 395-3315  
 LICENSED BUSINESS NO. : LB-50

NOTE :  
 SEE SHEET 3 OF 14 FOR PLAT NOTES.  
 SEE SHEET 3 OF 14 FOR LEGEND.

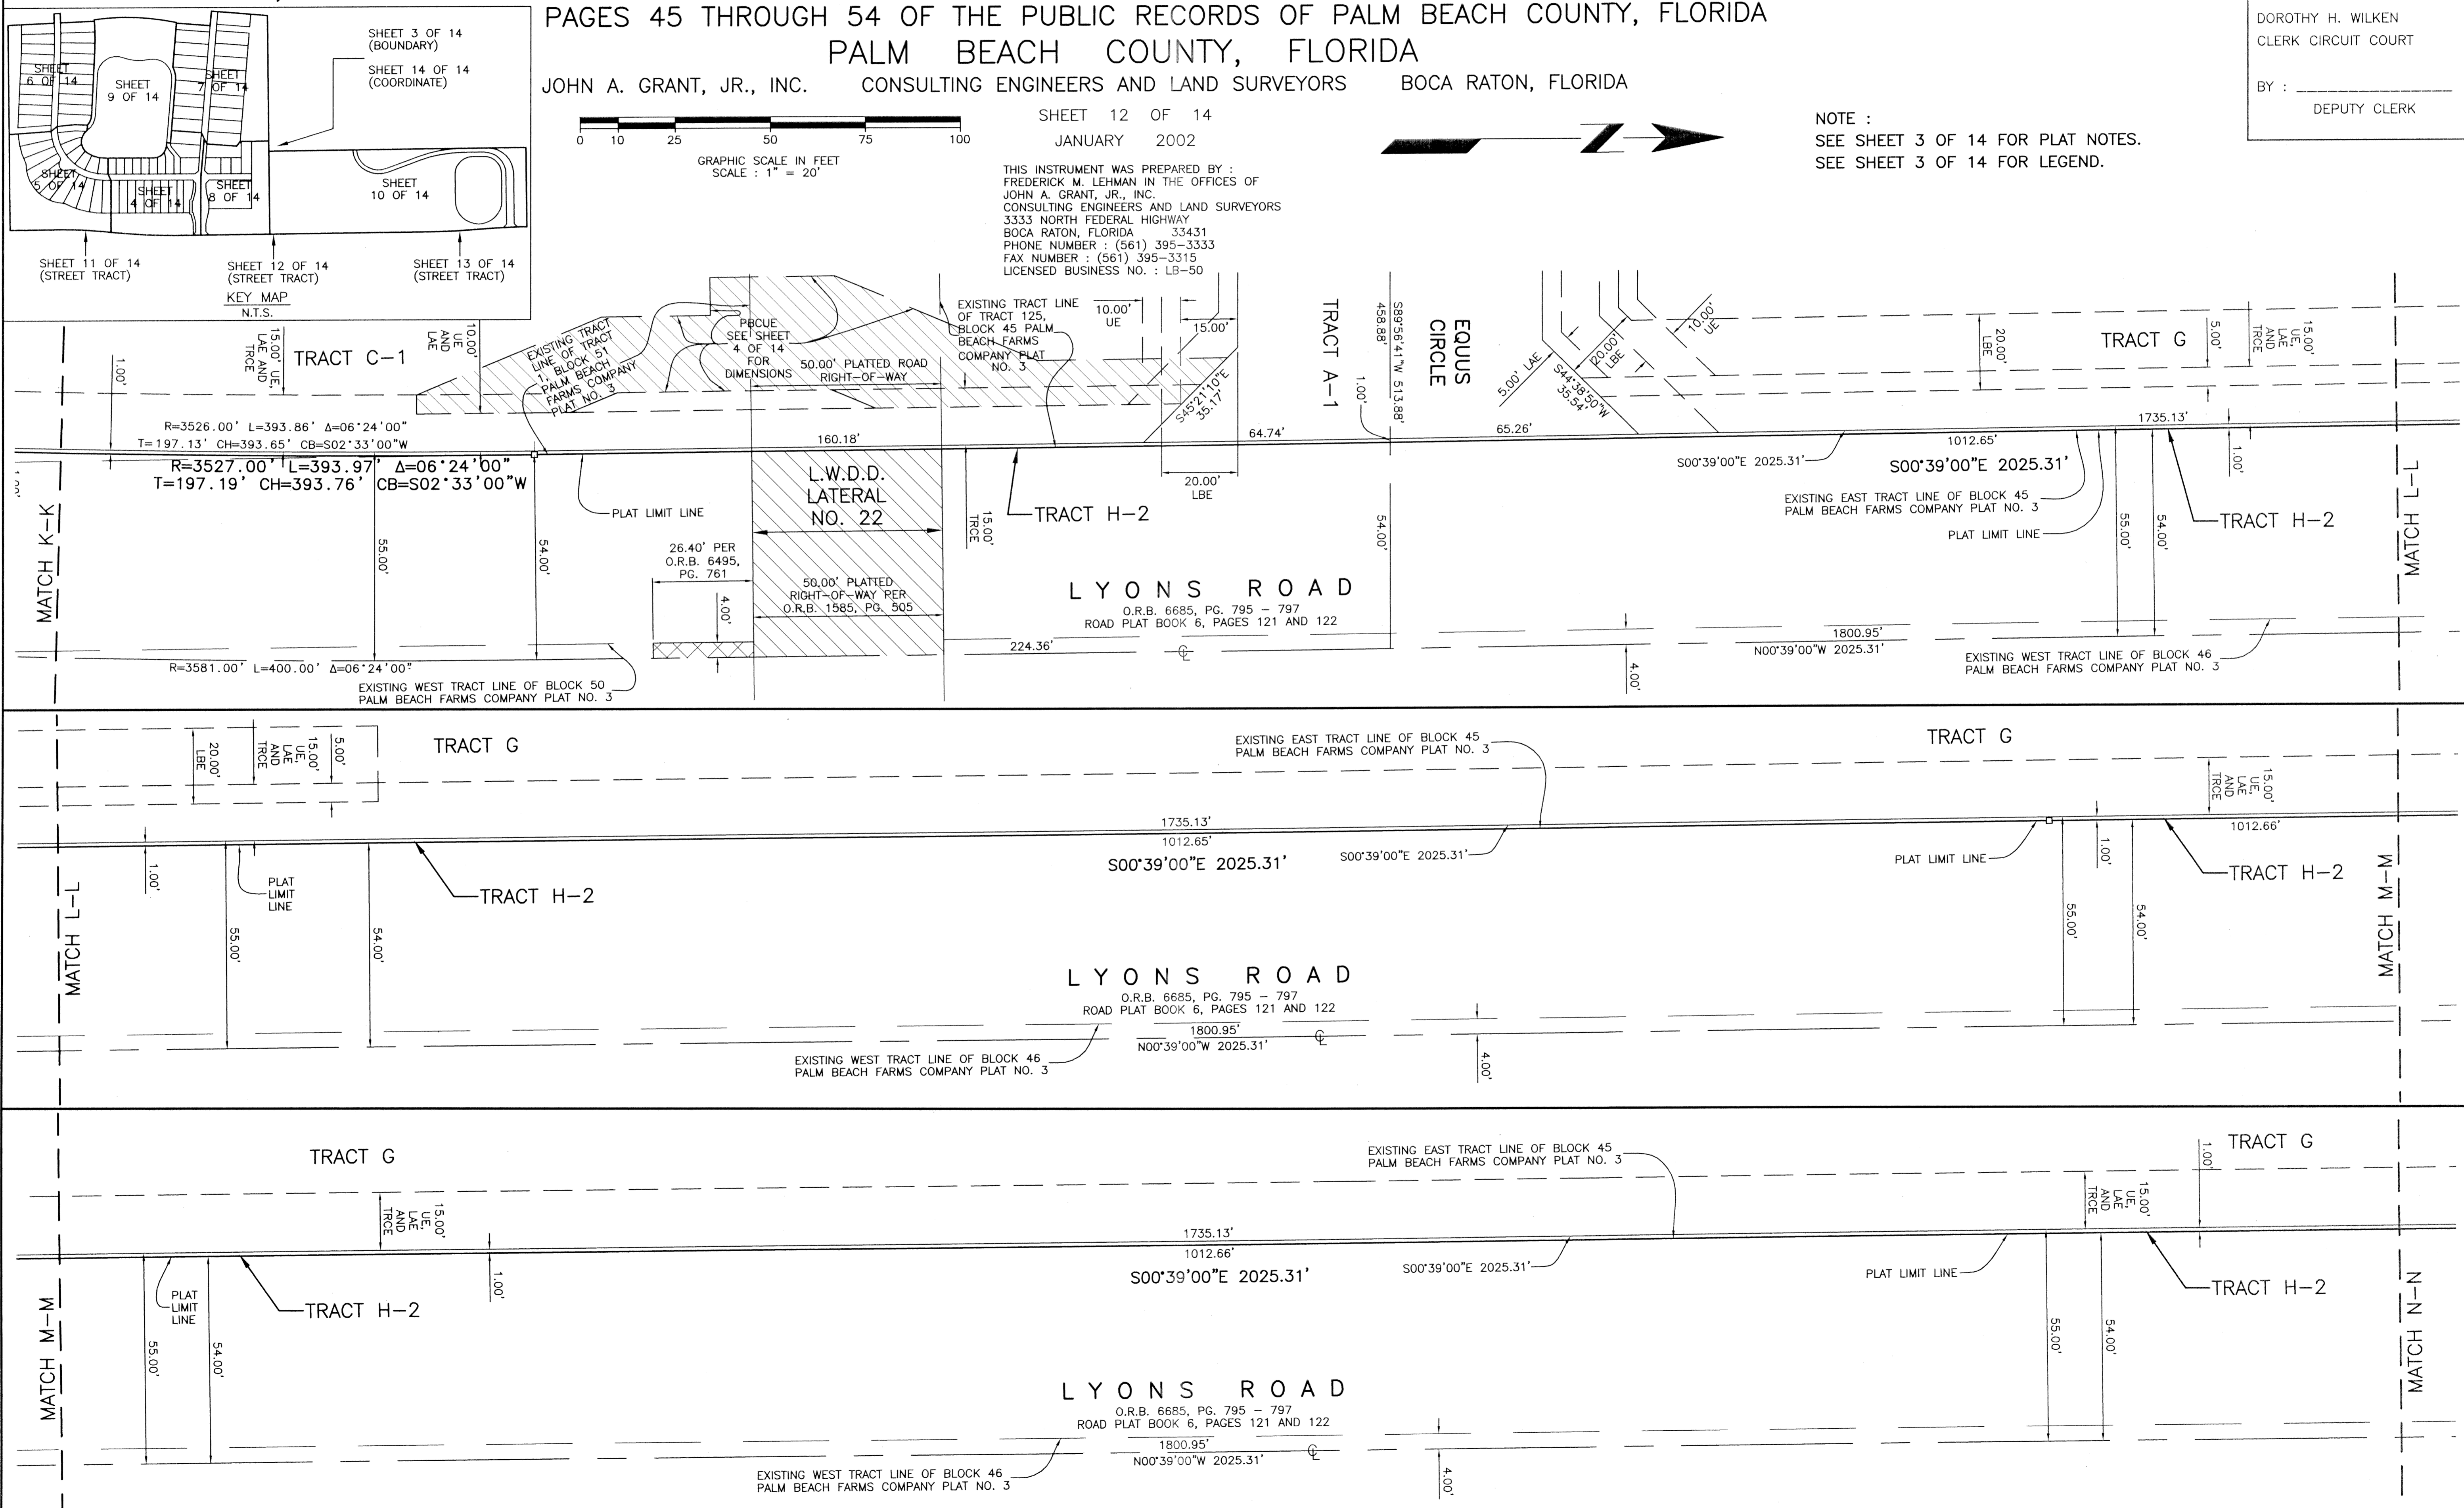

DESCRIPTION EQUUS AGR-PUD PHASE ONE  
 BOOK 97 PAGE 22  
 RECORD DATE 10/16/02  
 ZONING AGR/PUD  
 COUNTY PALM BEACH  
 TAX CODE 32437  
 TAX 102B  
 FILE NAME

REVISION DATE : OCTOBER 31, 2002  
 REVISION DATE : JULY 16, 2002  
 REVISION DATE : JUNE 10, 2002  
 REVISION DATE : MAY 31, 2002  
 DATE : FEBRUARY 26, 2002  
 JOB NUMBER : JG-100-8500  
 FILE NAME : \\JAG7\CADD\JG8500\RECORD PLAT\RECORD PLAT.DWG  
 LJR