


# Abacoa - Plat No. 4 Replat

A Portion of Section 14, Township 41 South, Range 42 East and Being a Replat of ABACOA PLAT NO. 4, as recorded in Plat Book 90, Pages 82 through 89, inclusive of the Public Records of Palm Beach County, Florida lying in the Town of Jupiter, Palm Beach County, Florida




This Instrument prepared by Brent A Spencer, P.S.M. of Tetra Tech - WHS  
2101 North Andrews Avenue, Suite 300, Fort Lauderdale, Florida 33311  
Tetra Tech WHS (Williams, Hatfield and Stoner, Inc.) Authorization No. LB-26

May, 2003

Sheet 6 of 8

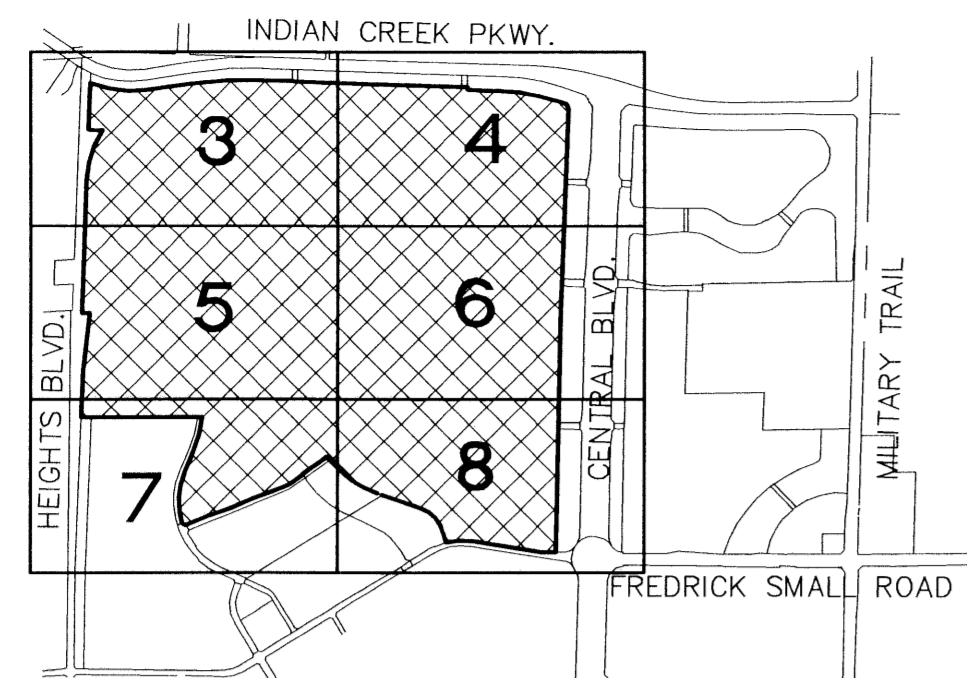

MATCH LINE - SEE SHEET 4

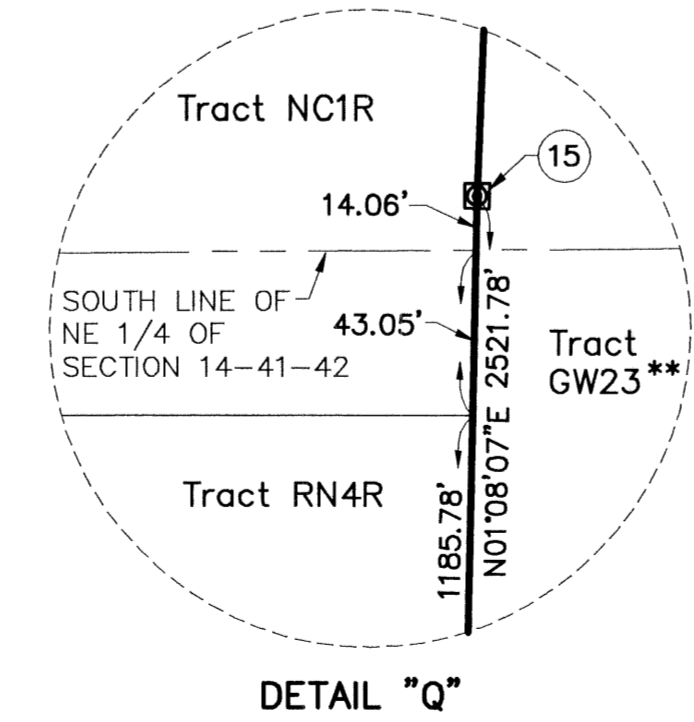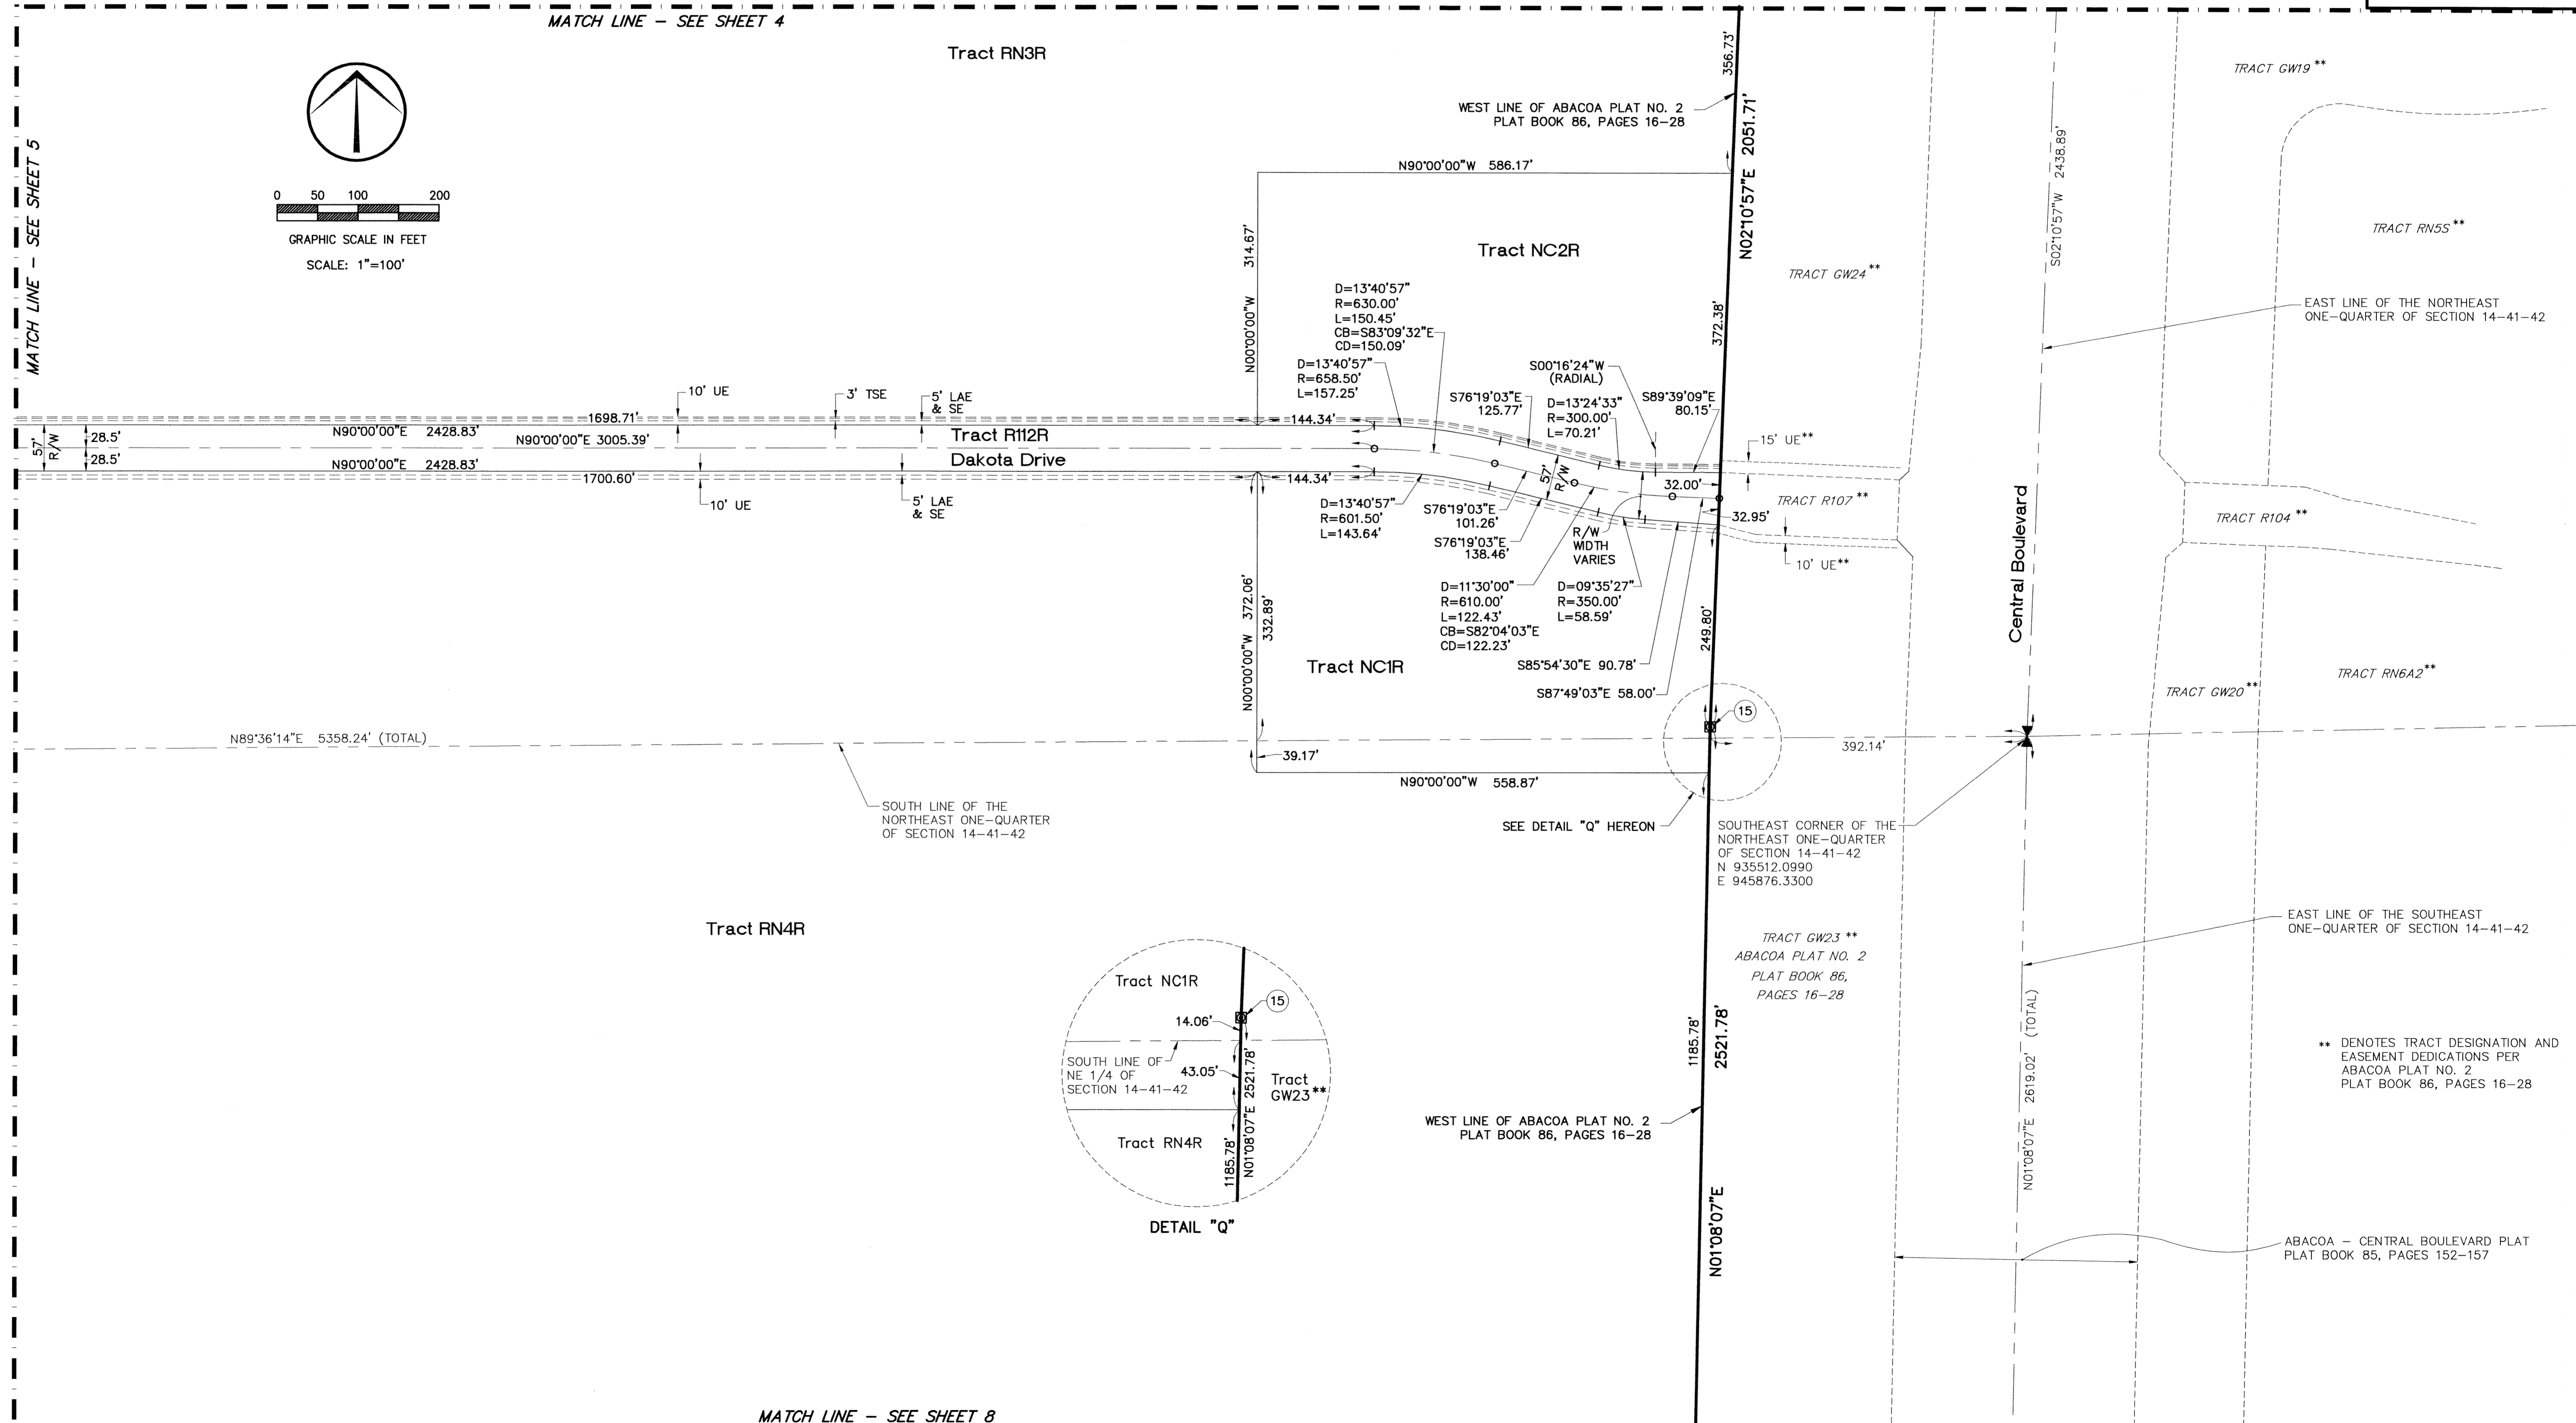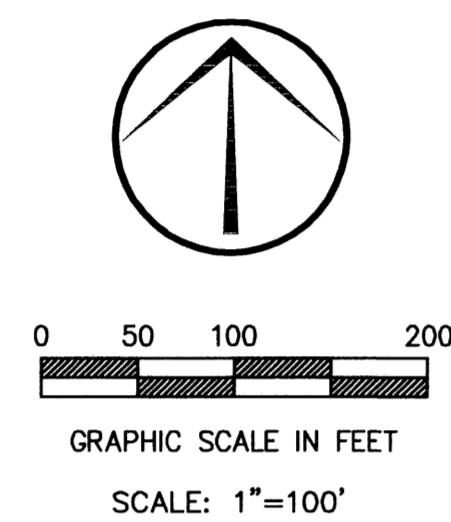

\*\* DENOTES TRACT DESIGNATION AND EASEMENT DEDICATIONS PER ABACOA PLAT NO. 2 PLAT BOOK 86, PAGES 16-28

ABACOA - CENTRAL BOULEVARD PLAT PLAT BOOK 85, PAGES 152-157

MATCH LINE - SEE SHEET 8