
## TUSCANY AT ABACOA - PLAT TWO

BEING A REPLAT OF TRACT "F" ACCORDING TO THE PLAT TUSCANY AT ABACOA AS RECORDED IN PLAT BOOK 96, PAGES 90 THROUGH 97, TOGETHER WITH TRACT RN1B2 ACCORDING TO THE PLAT OF ABACOA-PLAT NO. 4 REPLAT AS RECORDED IN PLAT BOOK 99, PAGES 14 THROUGH 21, AND A PORTION OF TRACT GW39 ACCORDING TO THE PLAT OF ABACOA-PLAT NO. 3 AS RECORDED IN PLAT BOOK 88, PAGES 154 THROUGH 159, ALL OF THE PUBLIC RECORDS OF PALM BEACH COUNTY, FLORIDA LYING IN SECTION 14, TOWNSHIP 41 SOUTH, RANGE 42 EAST,

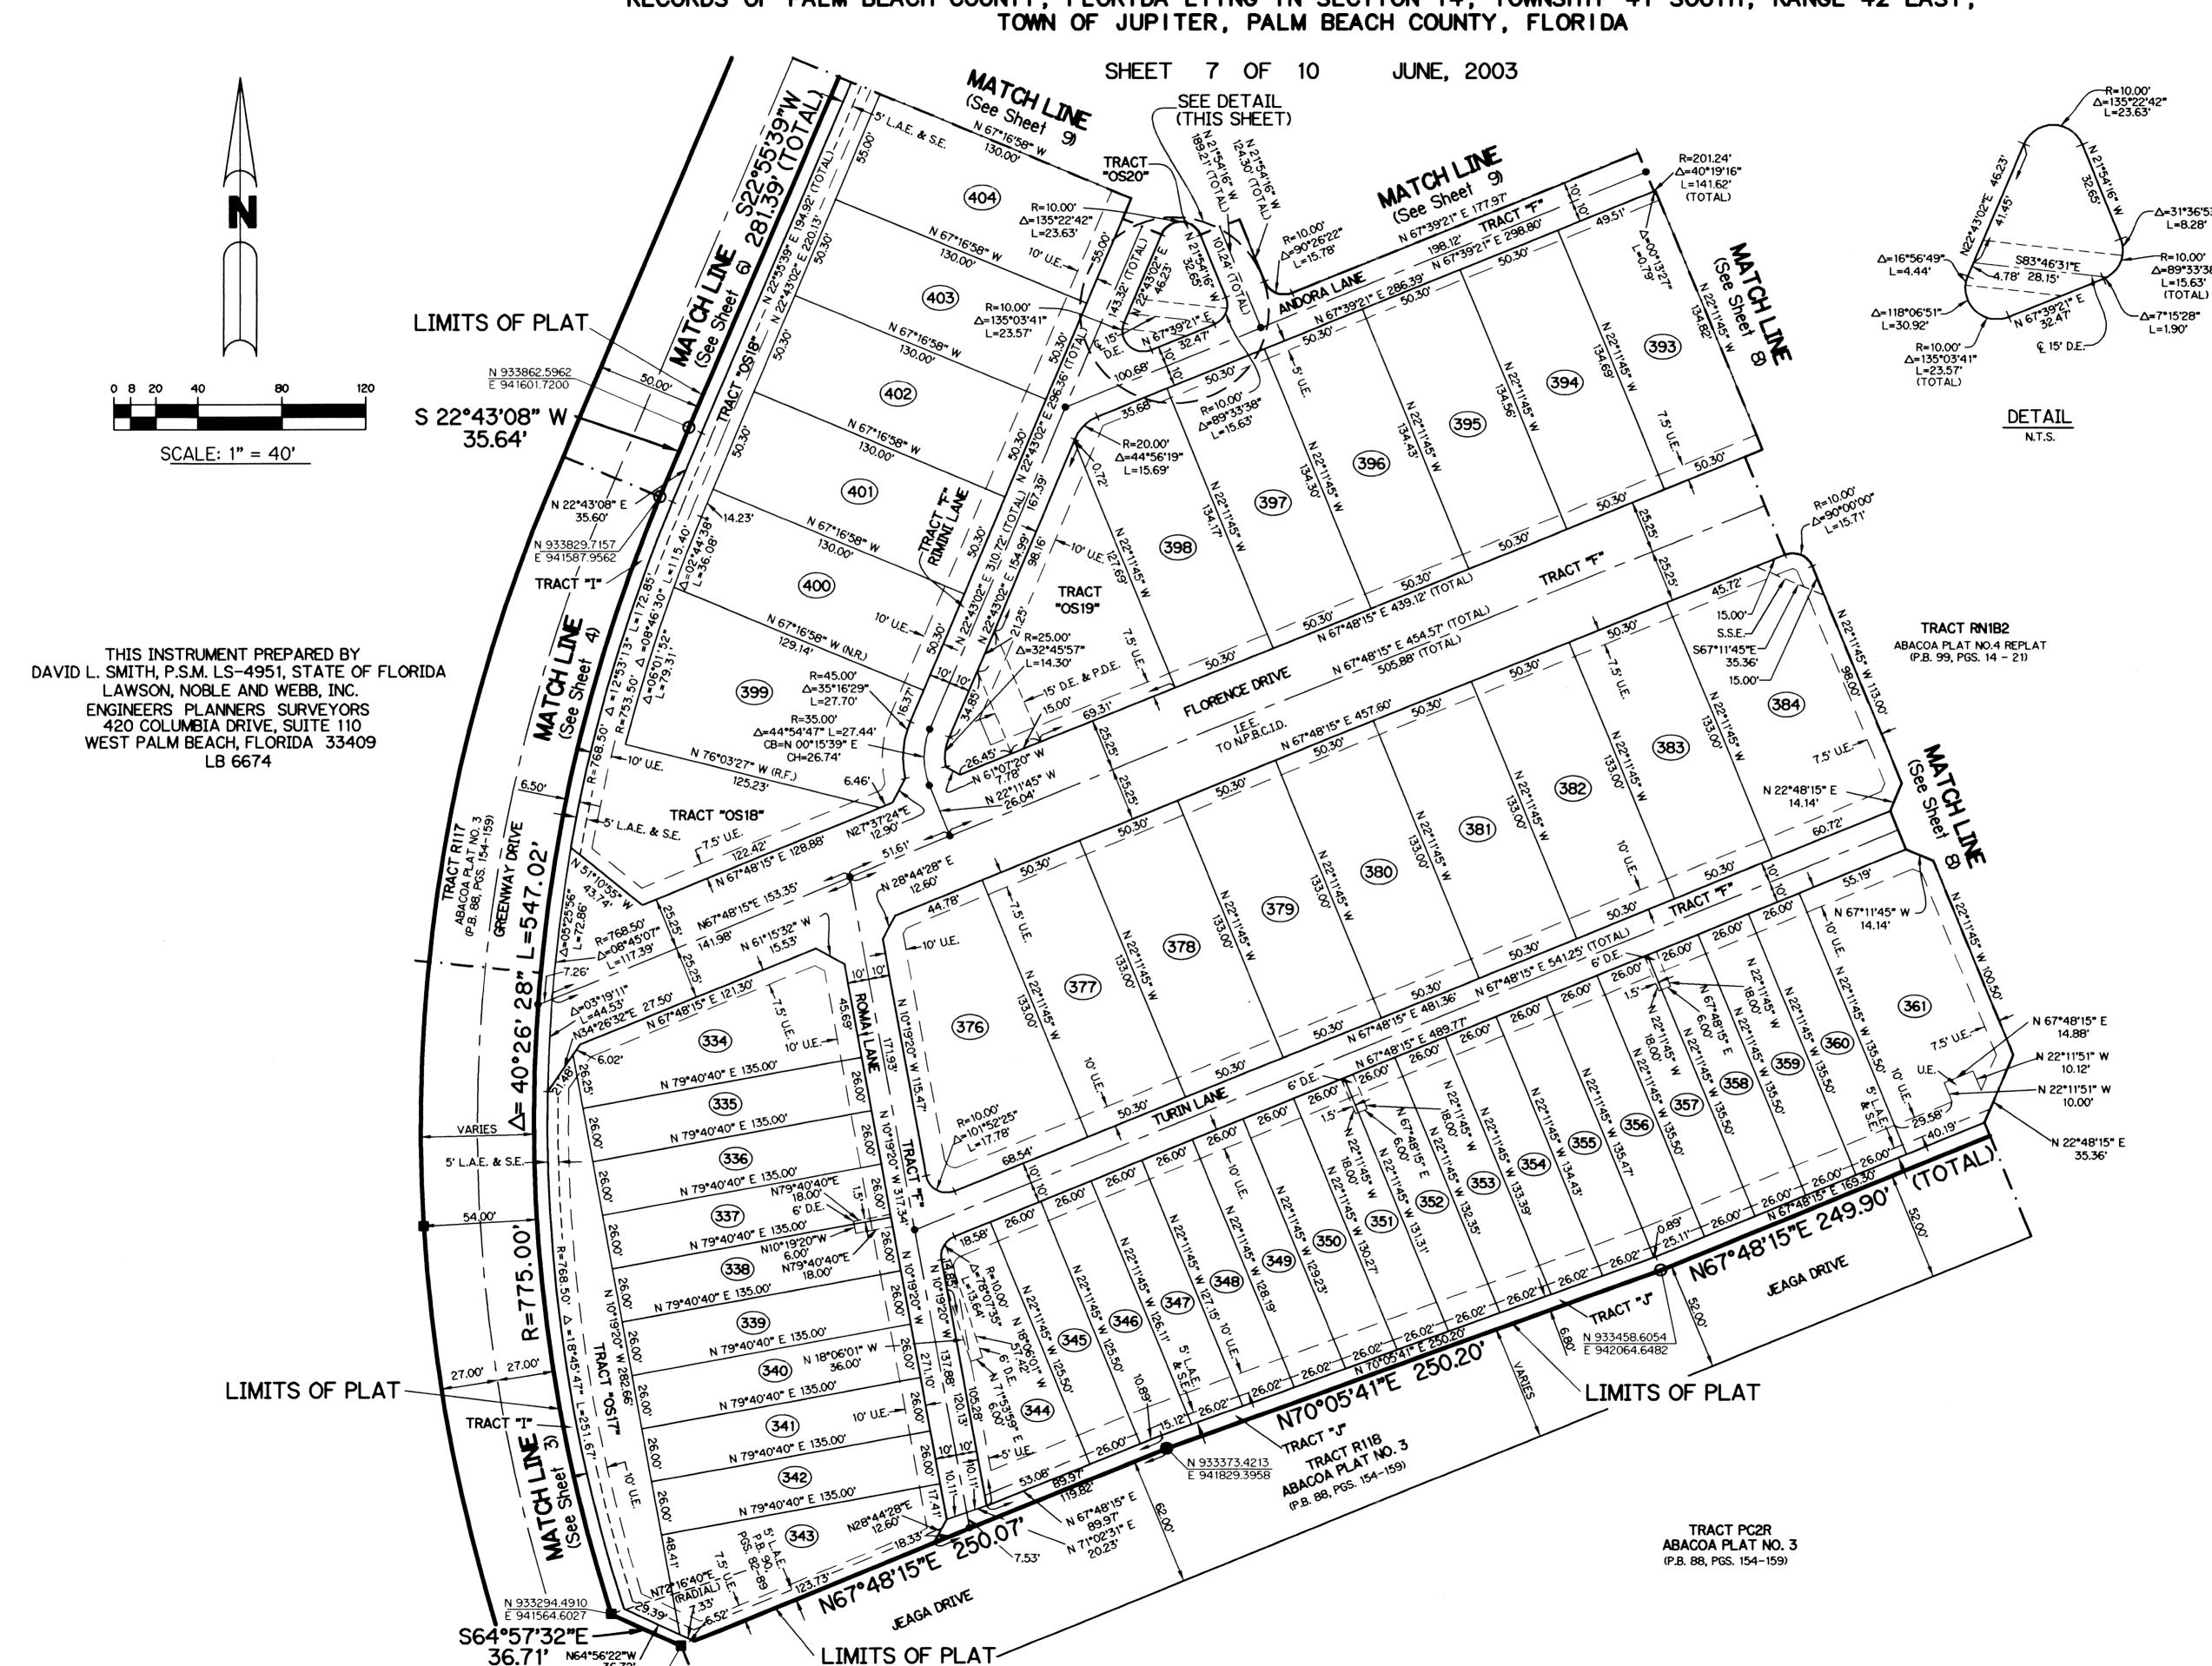

## LEGEND:

P.R.M. - PERMANENT REFERENCE MONUMENT

- SET PERMANENT CONTROL POINT, LB #6674

- SET PARKER KALON NAIL AND P.R.M. DISK, LB #6674

- FOUND P.R.M. #26 - DELTA ANGLE

P.I. - POINT OF INTERSECTION - CENTERLINE

- DEED BOOK - DRAINAGE EASEMENT

- ARC LENGTH

L.A.E. - LIMITED ACCESS EASEMENT P.A.E. - PEDESTRIAN ACCESS EASEMENT

N.T.S. - NOT TO SCALE

O.R.B. - OFFICIAL RECORD BOOK P.B. - PLAT BOOK

PGS. - PAGES - RADIUS

S.E. - SIDEWALK EASEMENT U.E. - UTILITY EASEMENT

N 931379.1119 E 785294.7754 - DENOTES STATE PLANE COORDINATES

NPBCID - NORTHERN PALM BEACH COUNTY IMPROVEMENT DISTRICT

CB - CHORD BEARNG
CH - CHORD DISTANCE

S.S.E. - SAFE SIGHT EASEMENT

W.M.M.E. - WATER MANAGEMENT MAINTENANCE EASEMENT W.M.A.E. - WATER MANAGEMENTACCESS EASEMENT

S.T. - SURVEY TIE L.S.E. - LIFT STATION EASEMENT

(N.R.) - NON-RADIAL (R.F.) - RADIAL TO FRONT LOT LINE

(R.R.) - RADIAL TO REAR LOT LINE I.E.E. - INGRESS AND EGRESS EASEMENT


T.O.J. - TOWN OF JUPITER P.D.E. - PUBLIC DRAINAGE EASEMENT

## NOTE:

COORDINATES SHOWN ARE GRID COORDINATES
DATUM = NAD 83 (1990 ADJUSTMENT)
ZONE = FLORIDA EAST ZONE
LINEAR UNIT = U.S. SURVEY FEET
COORDINATE SYSTEM 1983 STATE PLANE
TRANSVERSE MERCATOR PROJECTION TRANSVERSE MERCATOR PROJECTION ALL DISTANCES ARE GROUND SCALE FACTOR = 1.0000077 S 02°12'00" W (PLAT BEARING)

S 02°12'02" W (GRID BEARING)

00°00'02" = COUNTERCLOCKWISE BEARING ROTATION, PLAT TO GRID

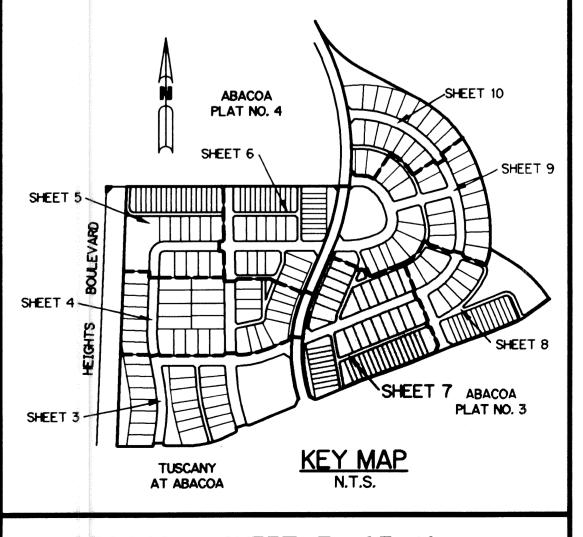

A584.02 SHEET 7 OF 10