
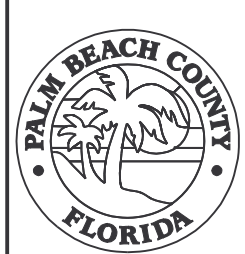
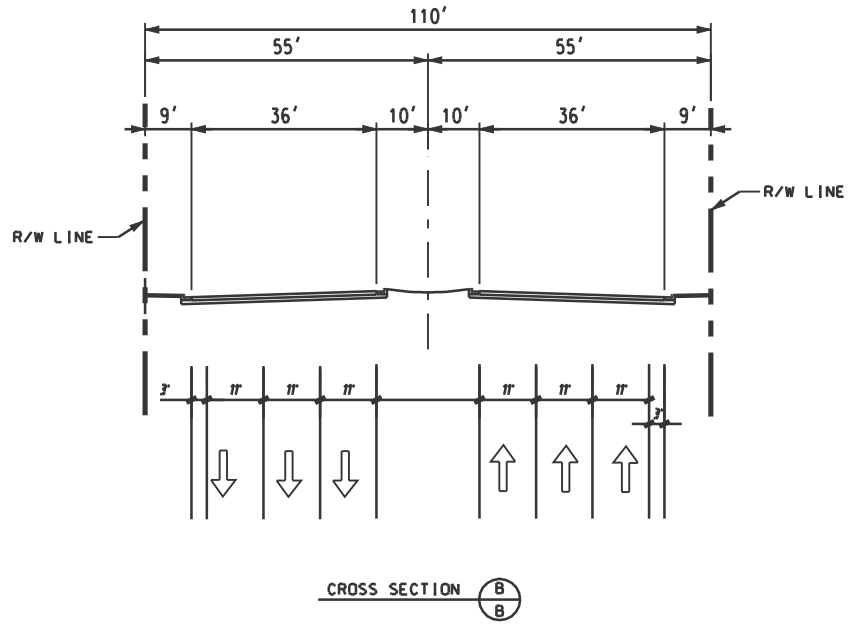
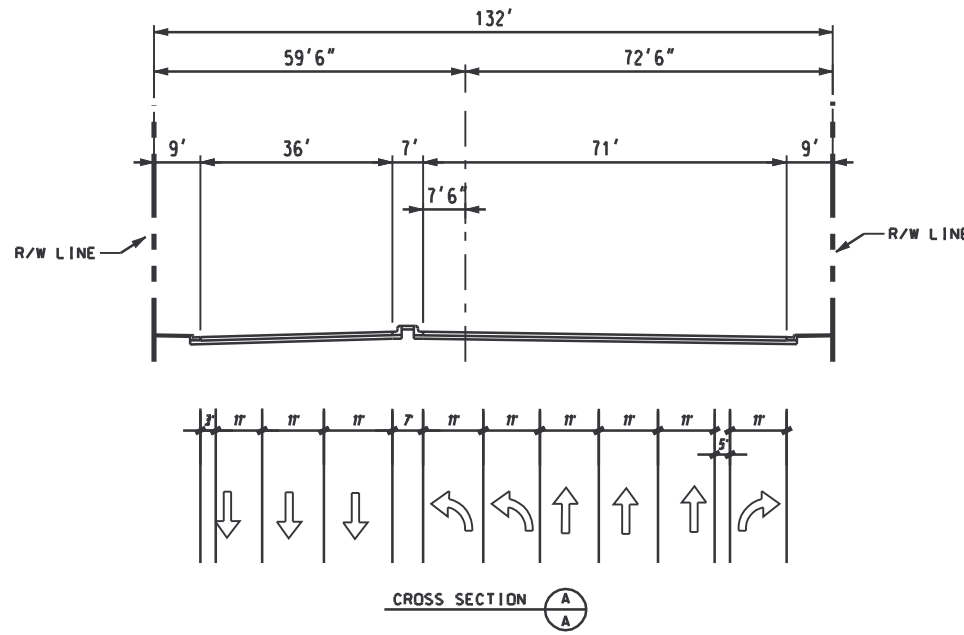
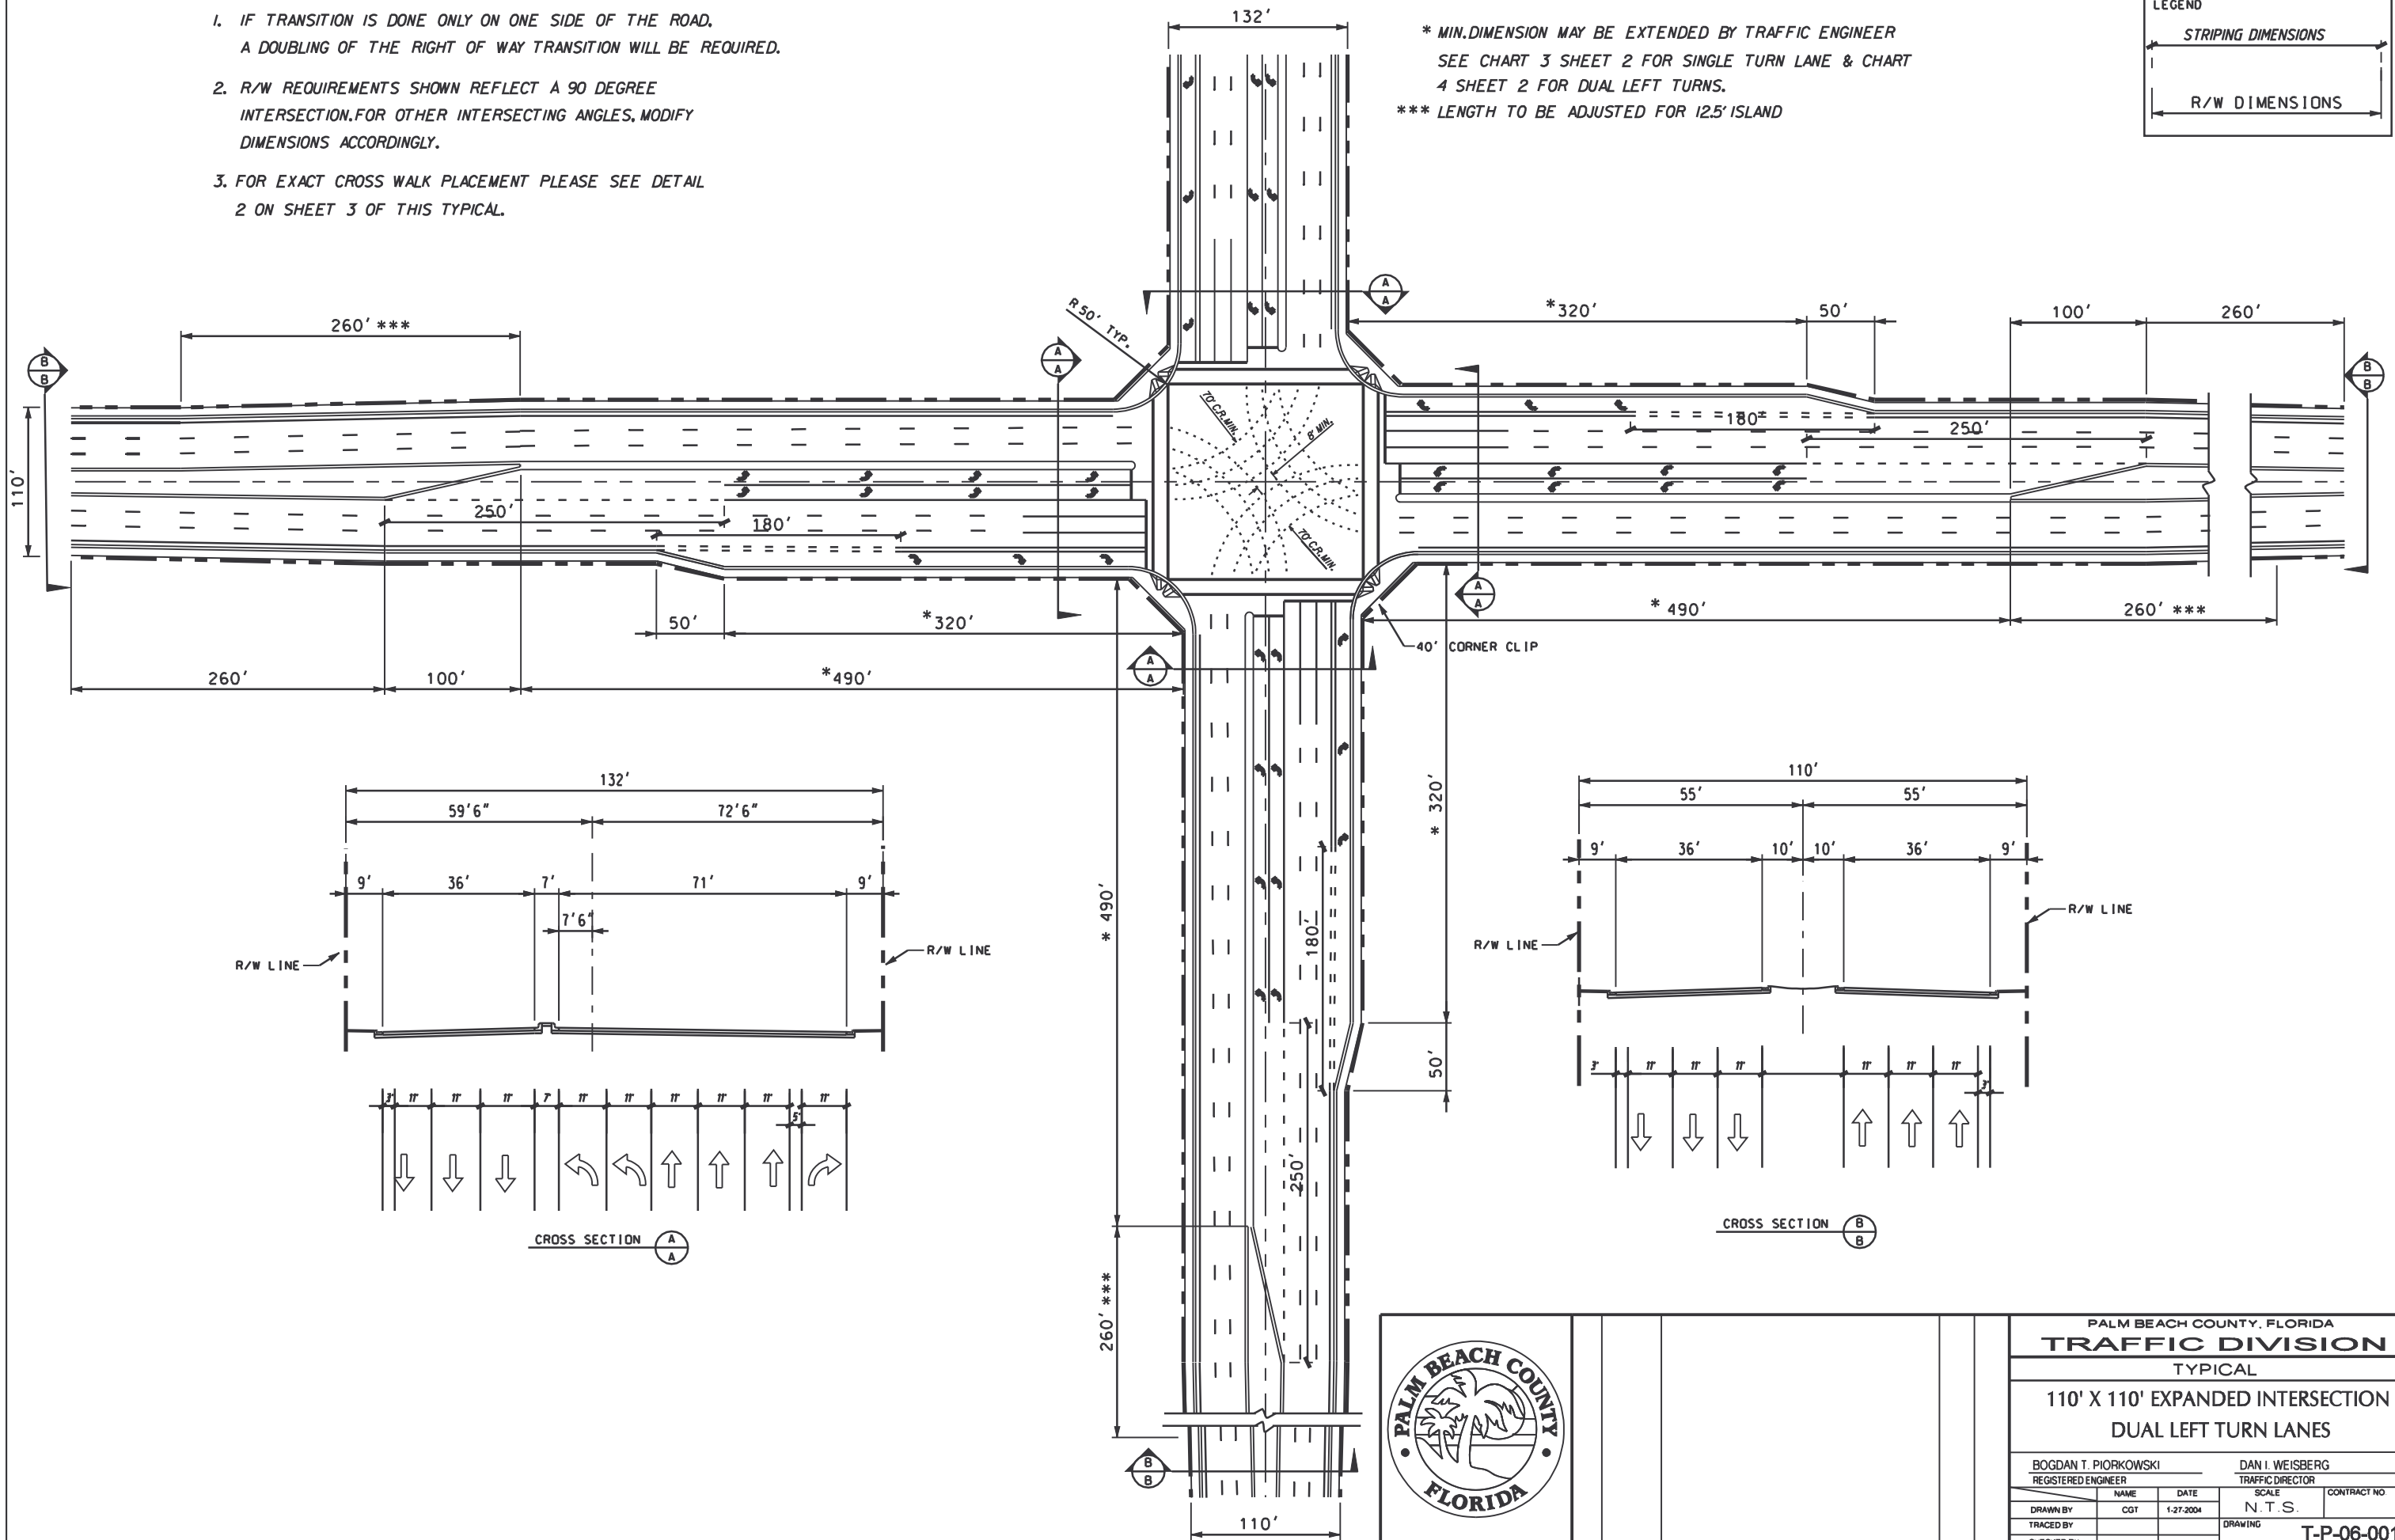


NOTES:

1. IF TRANSITION IS DONE ONLY ON ONE SIDE OF THE ROAD, A DOUBLING OF THE RIGHT OF WAY TRANSITION WILL BE REQUIRED.
2. R/W REQUIREMENTS SHOWN REFLECT A 90 DEGREE INTERSECTION. FOR OTHER INTERSECTING ANGLES, MODIFY DIMENSIONS ACCORDINGLY.
3. FOR EXACT CROSS WALK PLACEMENT PLEASE SEE DETAIL 2 ON SHEET 3 OF THIS TYPICAL.

* MIN. DIMENSION MAY BE EXTENDED BY TRAFFIC ENGINEER
 SEE CHART 3 SHEET 2 FOR SINGLE TURN LANE & CHART 4 SHEET 2 FOR DUAL LEFT TURNS.
 *** LENGTH TO BE ADJUSTED FOR 12.5' ISLAND

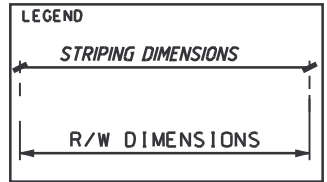

PALM BEACH COUNTY, FLORIDA
TRAFFIC DIVISION
 TYPICAL

**110' X 110' EXPANDED INTERSECTION
 DUAL LEFT TURN LANES**

BOGDAN T. PIORKOWSKI REGISTERED ENGINEER DAN I. WEISBERG TRAFFIC DIRECTOR

DRAWN BY	CGT	DATE	1-27-2004	SCALE	N.T.S.	CONTRACT NO.
TRACED BY				DRAWING		
CHECKED BY						

T-P-06-001

NO.	DATE	REVISIONS	BY	APP.