


Joe + Genell Brewer
 1348 N.W. Ave P.
 Belle Glade Fla. 33430

off. To whom it may concern 1-23-84
 These trailers cannot be replaced, as
 B.B. They are grandfathered in before the
 & C. code 1957.
 1332 N.W. Ave. P. has 4 trailers, one house
 1340 N.W. Ave. P. has 2 trailers (1 double wide) and small house
 1348 N.W. Ave. P. has 2 trailers (1 double wide)

Genell Brewer
 Genell Brewer 1-23-84

B660-297-28-650

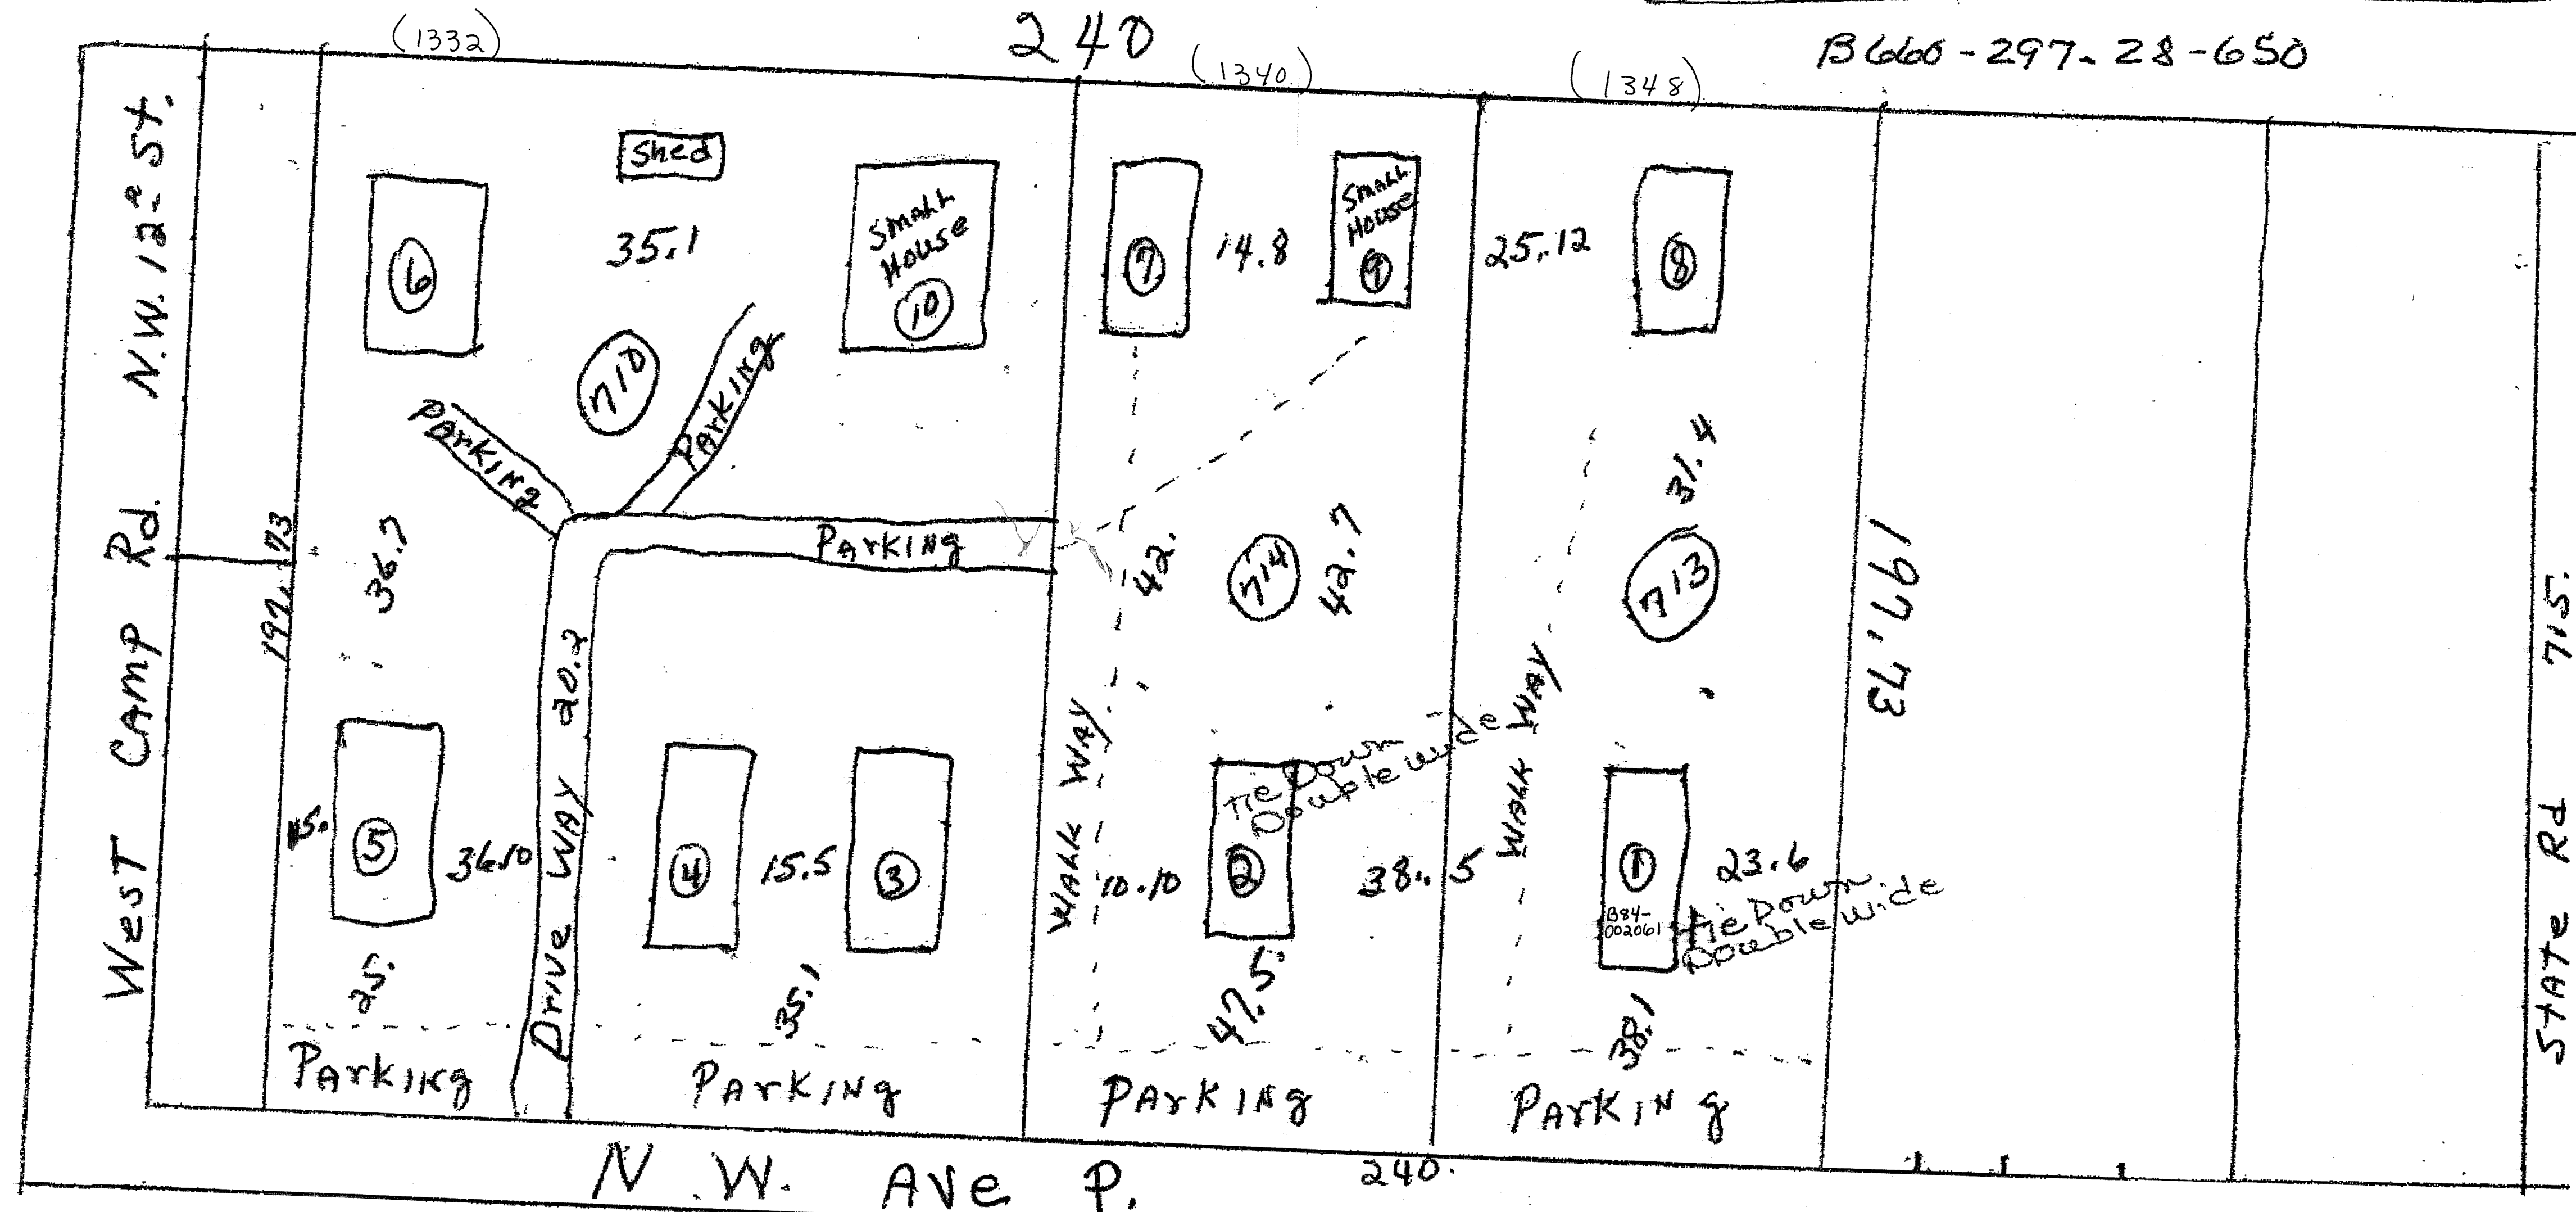

00-37-43-30-00-000-7100 (1332)
 -7140 (1340)
 -7130 (1348)

mh0001.igr
 BREWER MHP BELLE GLADE



PHOTO APRX 2003

DATA BOX

PARK NAME	Brewer's MHP
AKA	
PARK ADDRESS	1348 NW Ave. P, Belle Glade
USE DENSITY	R 10
PC #	00-37-43-30-00-000-7100
ZONING FLU ACRES	AR 0.00
SUBDIVISION #	
INSPECTION AREA #	
DATE OF APPROVAL	1997
IMPACT FEE ZONES	
PETITION #	
ZONING QUAD #	203
NUMBER OF SPACE APPROVED	8
ORDINANCE APPROVED UNDER	
RESOLUTION	
MHP Map#	MHP-12-00
SETBACKS	

DISCLAIMER--
 INFORMATIONAL PURPOSES
 ONLY. The information
 included in the data box and
 on the site plan is based solely
 upon information previously
 submitted by the applicant.