
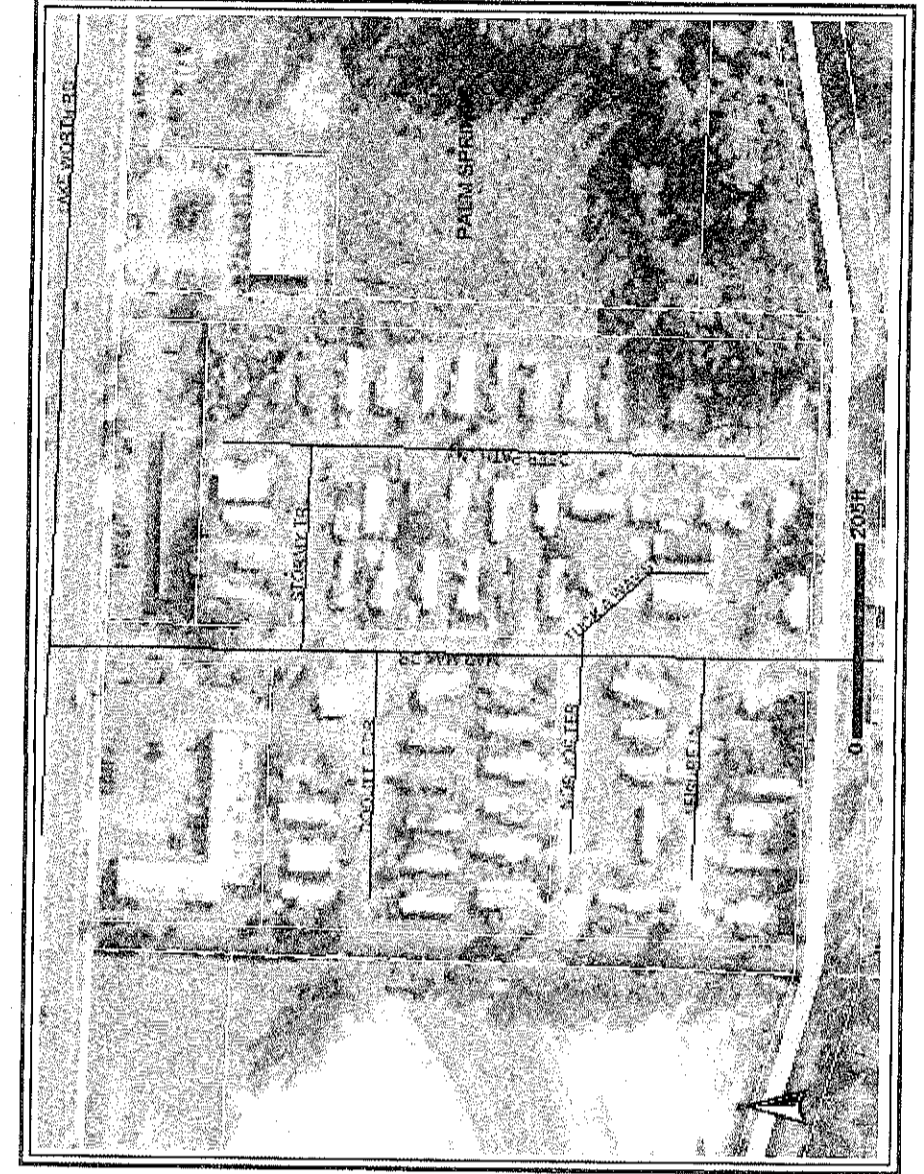


# D 35269

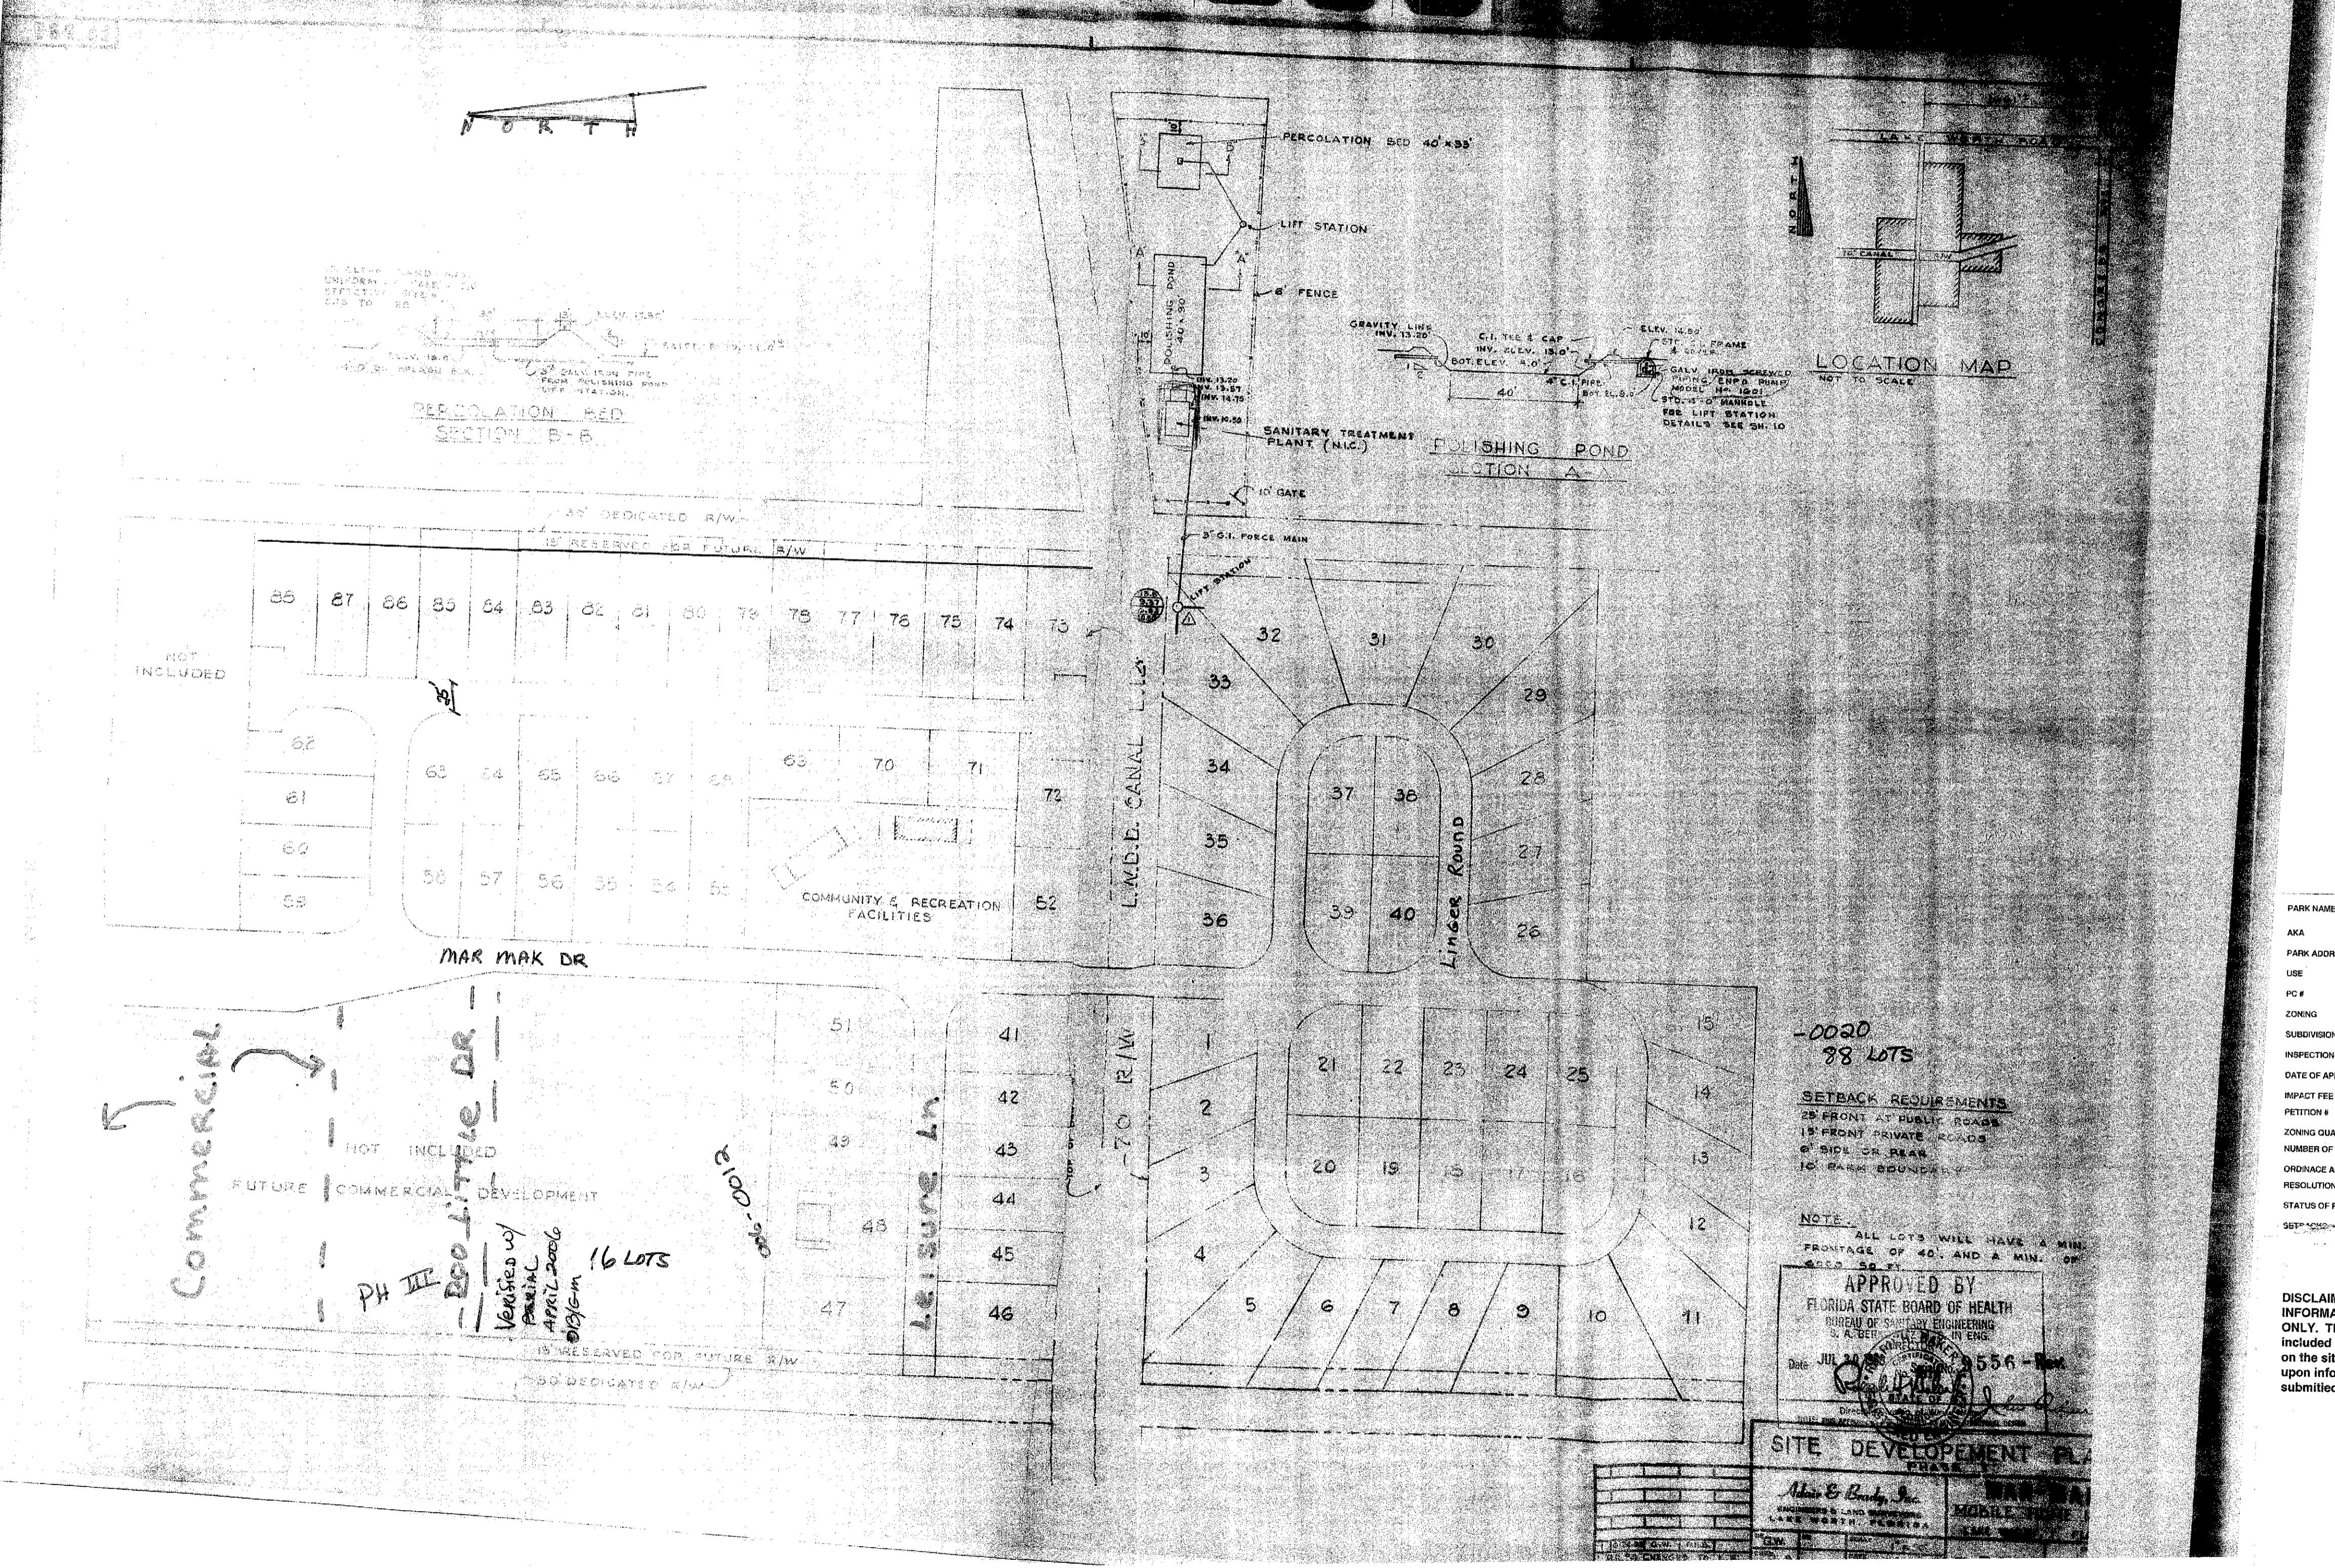

### DATA BOX

PARK NAME	Mar Mak Colony Club
AKA	Lucerna Air Park
PARK ADDRESS	50 Mar Mak Dr., Lakewood
USE	R
PC #	00-43-44-20-01-005-020
ZONING	RH
SUBDIVISION #	4000-082
INSPECTION AREA #	0
DATE OF APPROVAL	1987
IMPACT FEE ZONES	52204
PETITION #	
ZONING QUAD #	18
NUMBER OF SPACES APPROVED	16
ORDINANCE APPROVED UNDER	1987 G
RESOLUTION	
STATUS OF PROJECT	0
SEPT. 1987	

P: 28" Min. Pub. made P-10 S-6 SC-15  
R-6' or 10' Boundary Lot

**DISCLAIMER-**  
INFORMATIONAL PURPOSES  
ONLY. The Information  
included in the data box and  
on the site plan is based solely  
upon information previously  
submitted by the applicant.