


5/1/4/R

STATE OF FLORIDA GAME AND FRESH WATER FISH PRESERVE AREA

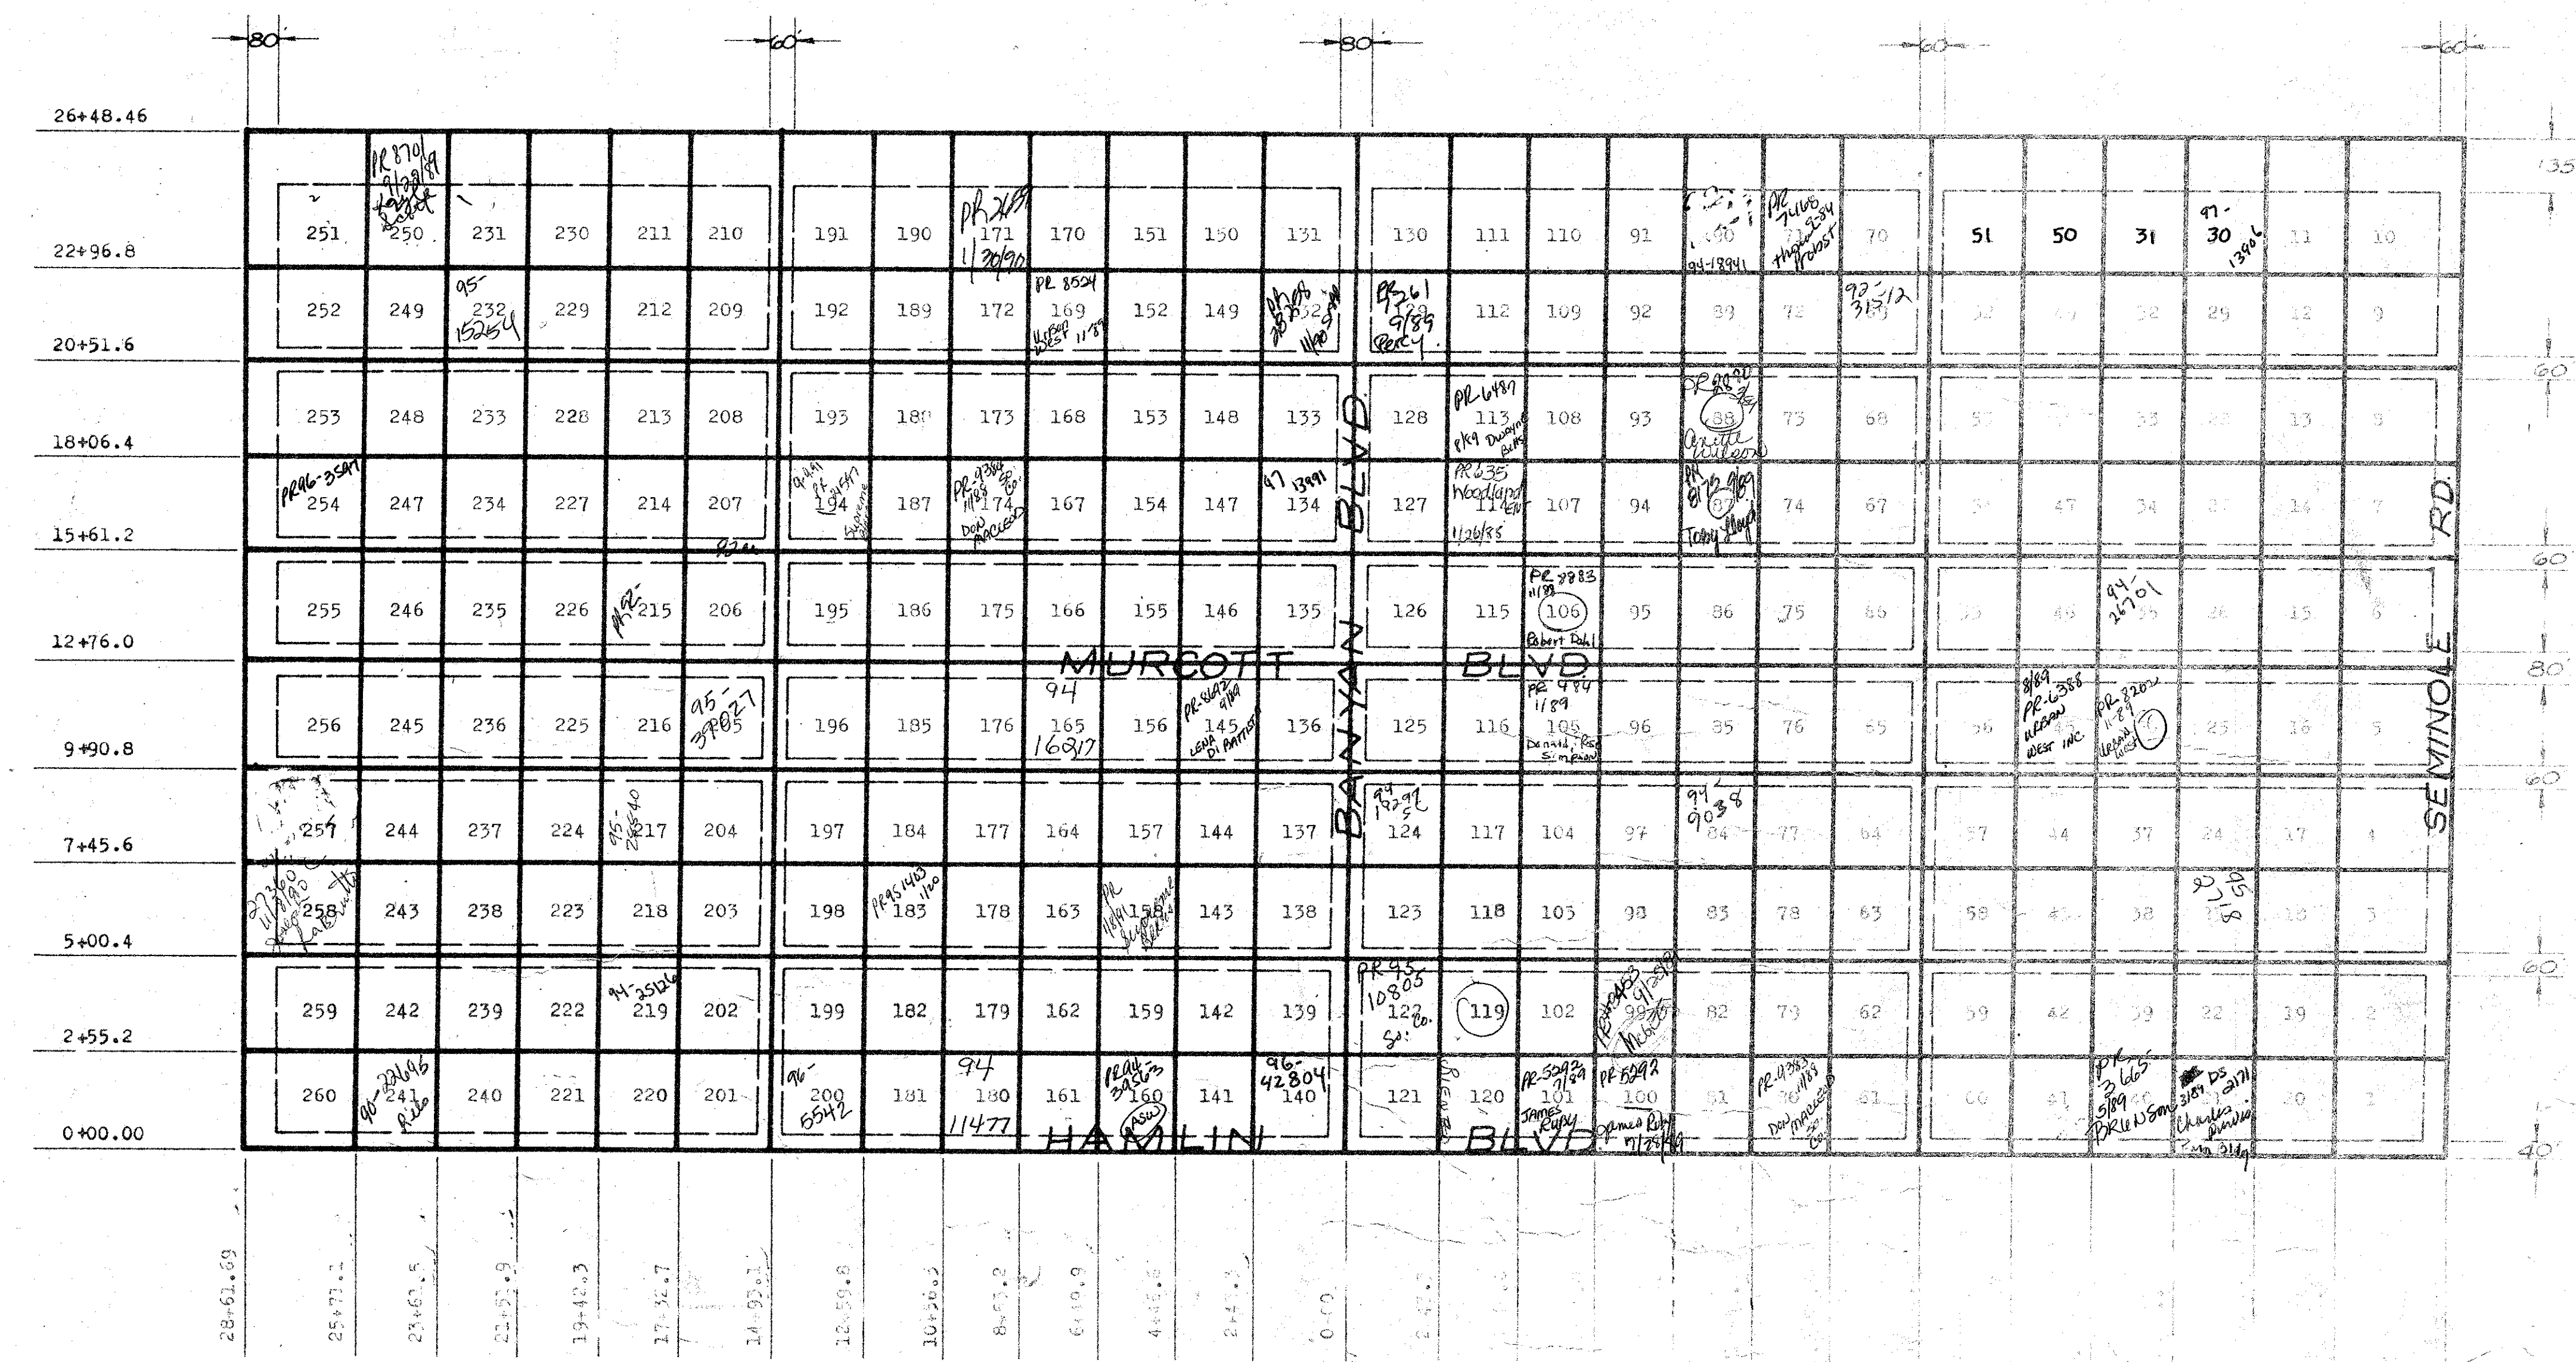

SCALE: 1"=300'

--- DEPICTS TRACT LIMITS
 --- DEPICTS ROAD AND DRAINAGE ALIGNMENT
 --- FLOT PLAN

ur0358.igr
ROYAL PALM BEACH 40-42-13

3000-001

1/2 SECTION 13, T42S, R40E, PALM BEACH CO., FL.

PLAT PLAN
 FOR
 ROYAL PALM BEACH COLONY
 WOOD, BEARD, AND ASSOCIATES
 CONSULTING ENGINEERS
 FORT PIERCE, FLORIDA

DESIGNED BY: JAW DRAWN BY: JAW
 CHECKED BY: JAW DATE: 5/1/4/R

ALL TRACT DESCRIPTIONS ARE AS RECORDED IN PUBLIC RECORDS OF THE COUNTY OF PALM BEACH, FLORIDA.