
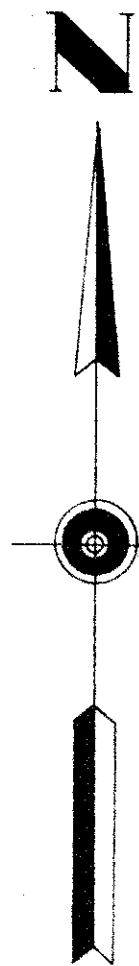


STATE OF FLORIDA GAME AND FRESH WATER FISH PRESERVE AREA

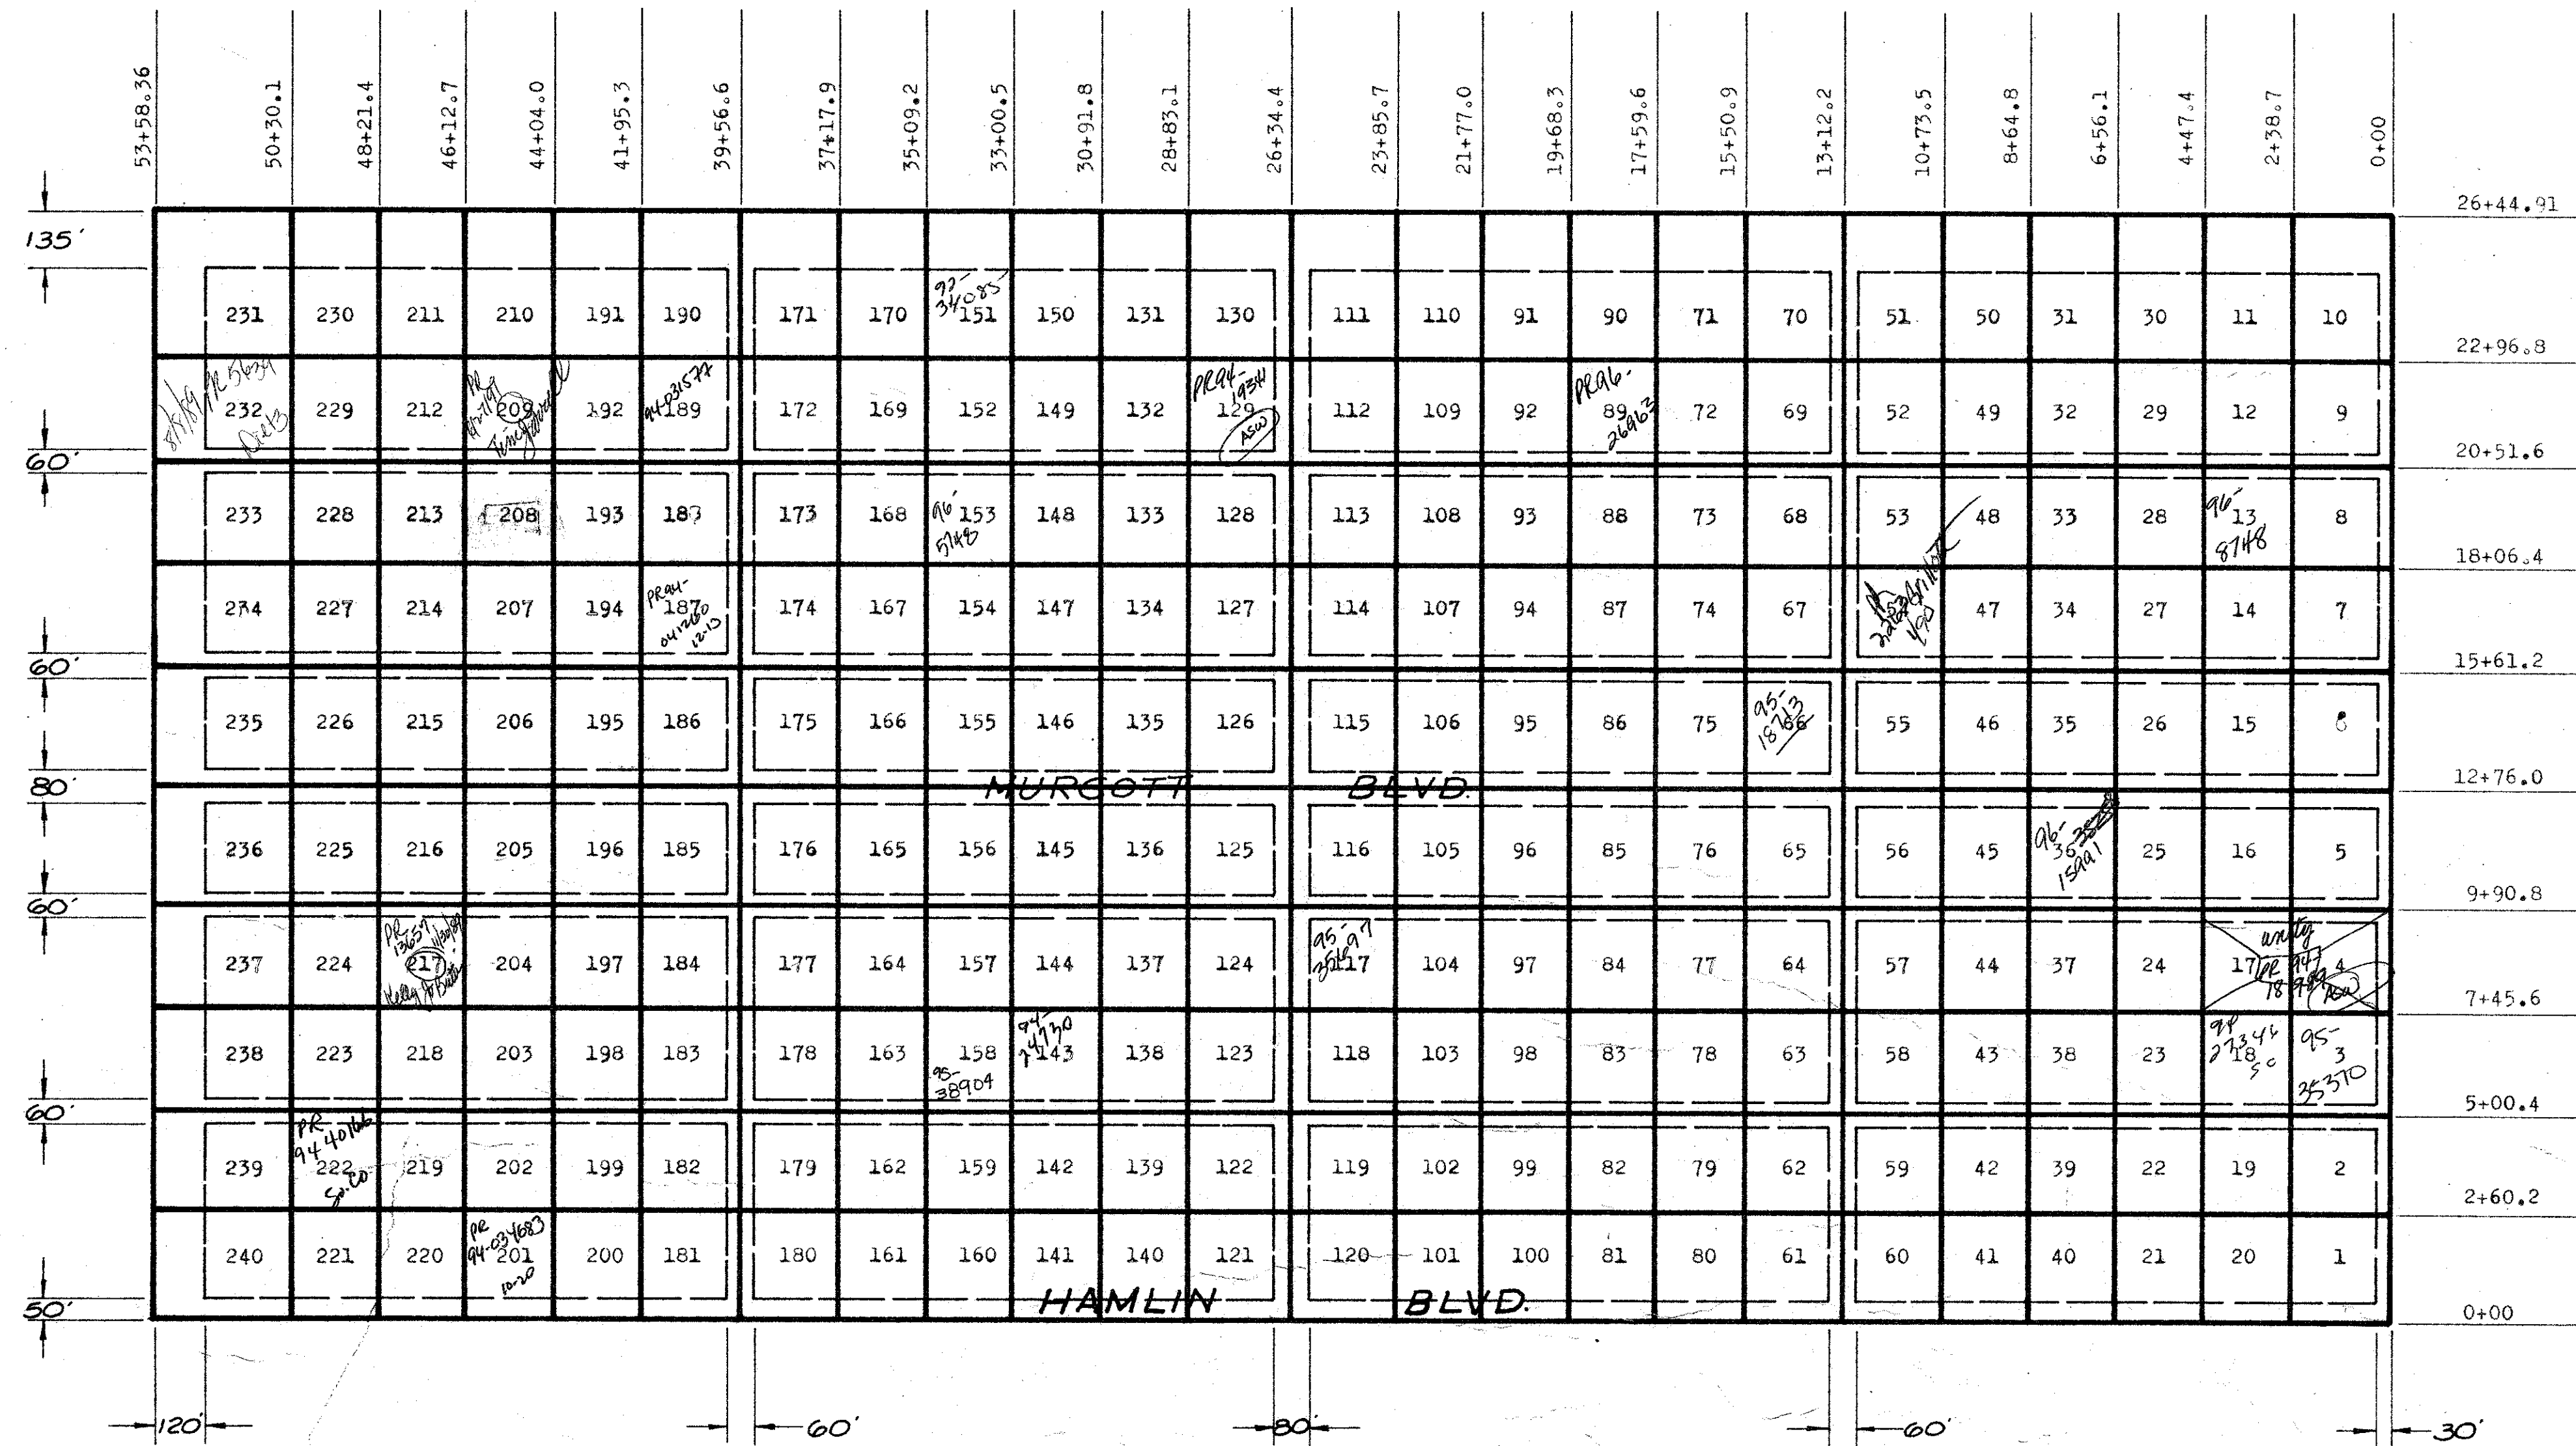

SCALE: 1" = 300'

LEGEND

- DEPICTS TRACT LIMITS
- DEPICTS ROAD AND DRAINAGE EASEMENTS

PLOT PLAN

THE SOUTH 1/2 OF SECTION 15, TOWNSHIP 42 SOUTH, RANGE 40 EAST, PALM BEACH COUNTY, FLORIDA
 PREPARED FROM BOUNDARY SURVEY BY: A. G. WEATHER-INGTON, FORT PIERCE, FLORIDA. REGISTERED LAND SURVEYOR, FLORIDA CERTIFICATE #1859.

THIS IS NOT A RECORDED PLAT

ALL TRACT DESCRIPTIONS ARE AS MEASURED PARALLEL TO THE SOUTH AND THE EAST SECTION LINE

ur0360.igr
 ROYAL PALM BEACH 40-42-15

S 1/2 SECTION 15, T 42 S, R 40 E, PALM BEACH COUNTY, FLORIDA

PLOT PLAN		
FOR ROYAL PALM BEACH COLONY, INC.		
WOOD, BEARD, [REDACTED] AND ASSOCIATES, INC. CONSULTING ENGINEERS FORT PIERCE, FLORIDA		
DESIGNED BY AW	CHECKED BY HB	DWG. NO. 9011
SCALE 1" = 300'	DATE 2-69	SHEET 1 OF 8