


SCALE: 1"=300'

THIS IS NOT A RECORDED PLAT

W. 1/2 OF SECTION 29, TOWNSHIP 42, SOUTH, RANGE 41, EAST, PALM BEACH COUNTY, FLA. PREPARED FROM BOUNDARY SURVEY BY GEORGE R. BROCKWAY, WEST PALM BEACH, FLORIDA, REGISTERED LAND SURVEYOR, FLORIDA CERTIFICATE NO. 831.

ALL TRACT DESCRIPTIONS ARE AS MEASURED PARALLEL TO THE NORTH AND WEST SECTION LINES.

- DEPICTS TRACT LIMITS
- - - - - DEPICTS ROAD AND DRAINAGE EASEMENTS

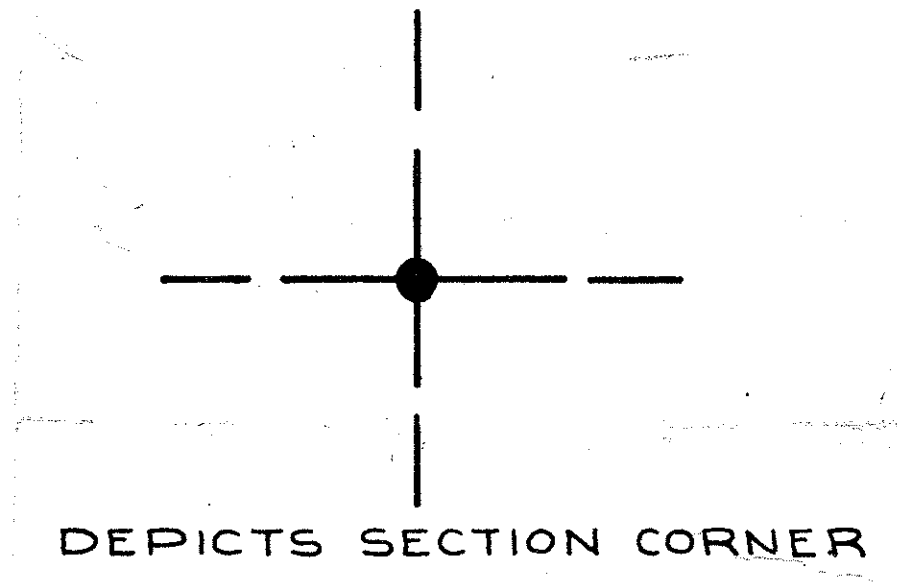

DEPICTS SECTION CORNER

ur0374.igr
ROYAL PALM BEACH 41-42-29 WEST 1/2

WEST 1/2 SECTION 29, T. 42 S., R. 41 E., PALM BEACH COUNTY, FLORIDA

PLOT PLAN FOR ROYAL PALM BEACH COLONY, INC.		
WOOD, BEARD, AND ASSOCIATES, INC. CONSULTING ENGINEERS FORT PIERCE, FLORIDA		
DESIGNED BY A.L.	CHECKED BY A.W.	DWG. NO. 9069
SCALE 1"=300'	DATE 3-70	SHEET 1 OF 10