


UNIVERSITY ACRES

A PROPOSED SUBDIVISION OF A PORTION OF THE 1/2 OF SW 1/4, SEC. 35, T. 46 S., E. 42 E., PALM BEACH COUNTY, FLA.


PRELIMINARY

RE/SE FOR


HOW DO THESE STREETS TIE IN WITH EXISTING

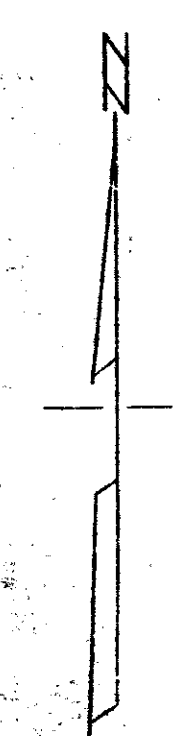

Scale 1" = 100'

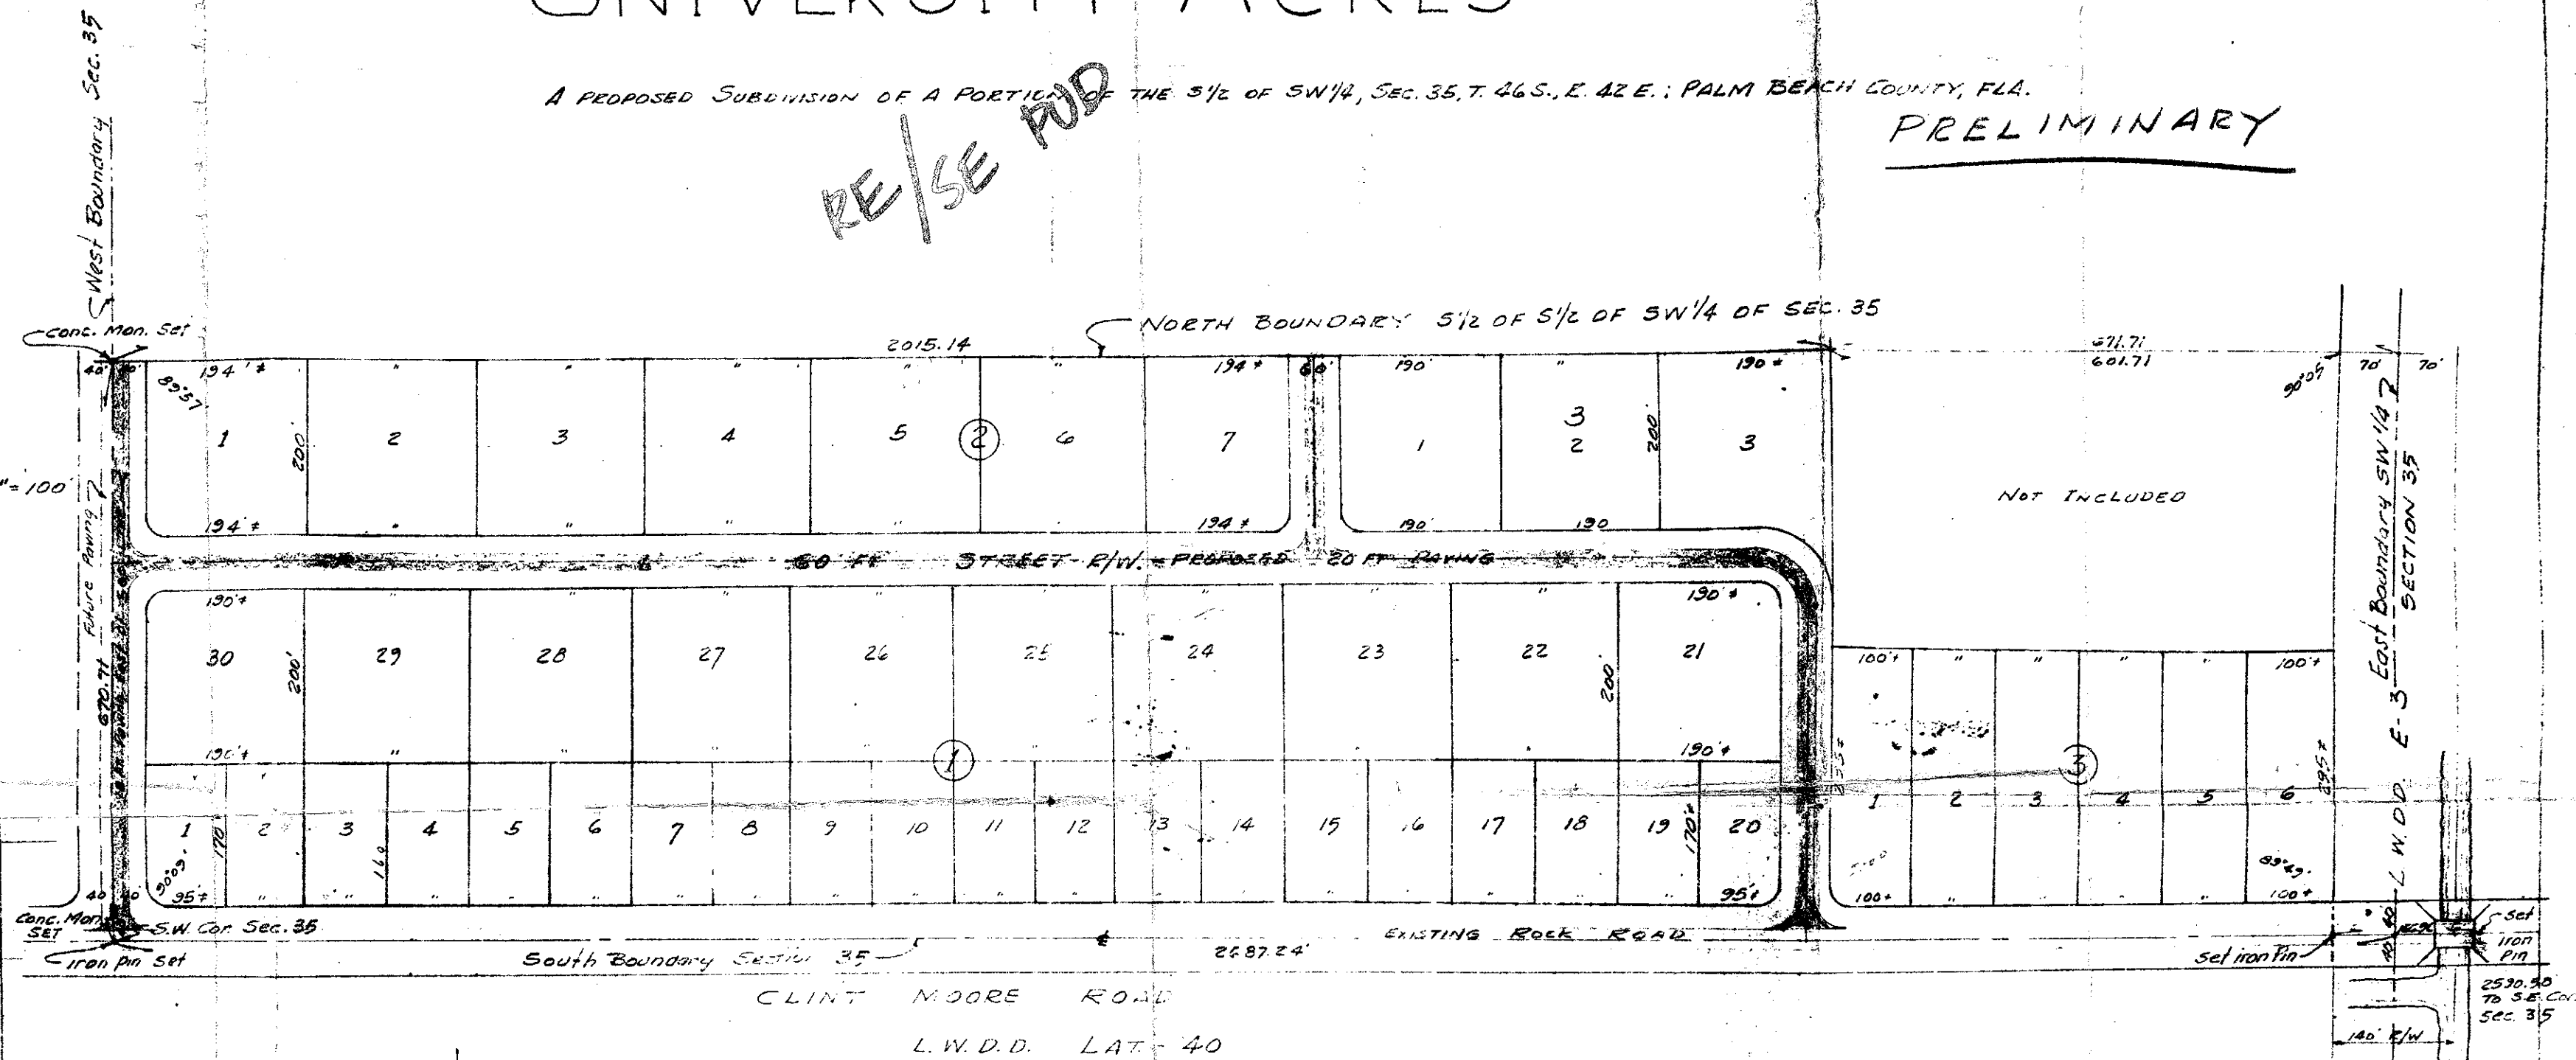

PROPOSED UNIVERSITY ACRES

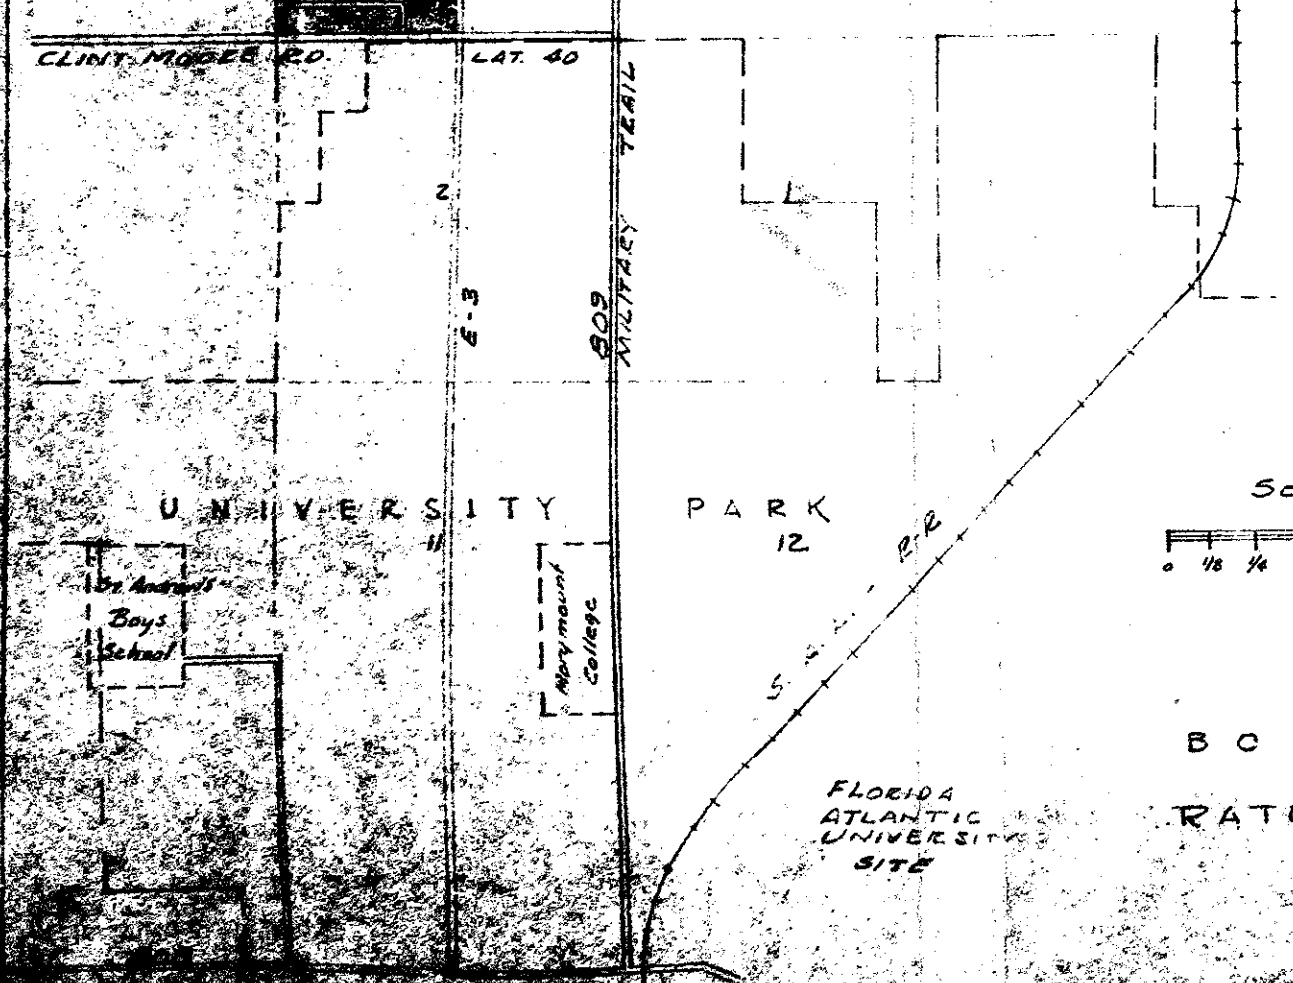

AG zoning

41 LOTS.

NOTE: ALL LOT DIMENSIONS ARE SCALES, AND ARE SUBJECT TO FINAL FILED PLAT.

OWNERS: GEORGE SNOW AND LAWRENCE TOREZ BOCA RATON, FLA.

E.C. FISH & ASSOCIATES ENGINEERS & SURVEYORS 131 N. E. 1ST AVE. BOCA RATON, FLORIDA AUG. 1963.