

SUMMIT BOULEVARD ANIMAL HOSPITAL



BEING A REPLAT OF LOTS 1 THROUGH 9 AND ALL OF LOTS 18 AND 19, ACCORDING TO THE
REPLAT OF BERGANTINO ESTATES, ACCORDING TO THE PLAT THEREOF, AS RECORDED IN
PLAT BOOK 23, PAGE 193, PALM BEACH COUNTY, FLORIDA, PUBLIC RECORDS
IN SECTION 12, TOWNSHIP 44 SOUTH, RANGE 42 EAST PALM BEACH COUNTY, FLORIDA
JANUARY 2005 SHEET 2 OF 2 SHEETS

STATE OF FLORIDA)
COUNTY OF PALM BEACH) SS

THIS PLAT WAS FILED FOR
RECORD AT _____ DAY OF
THIS _____ A.D., 2005 AND
DULY RECORDED IN PLAT BOOK
_____ ON PAGES _____ AND

SHARON R. BOCK,
CLERK & COMPTROLLER

BY: _____ DC

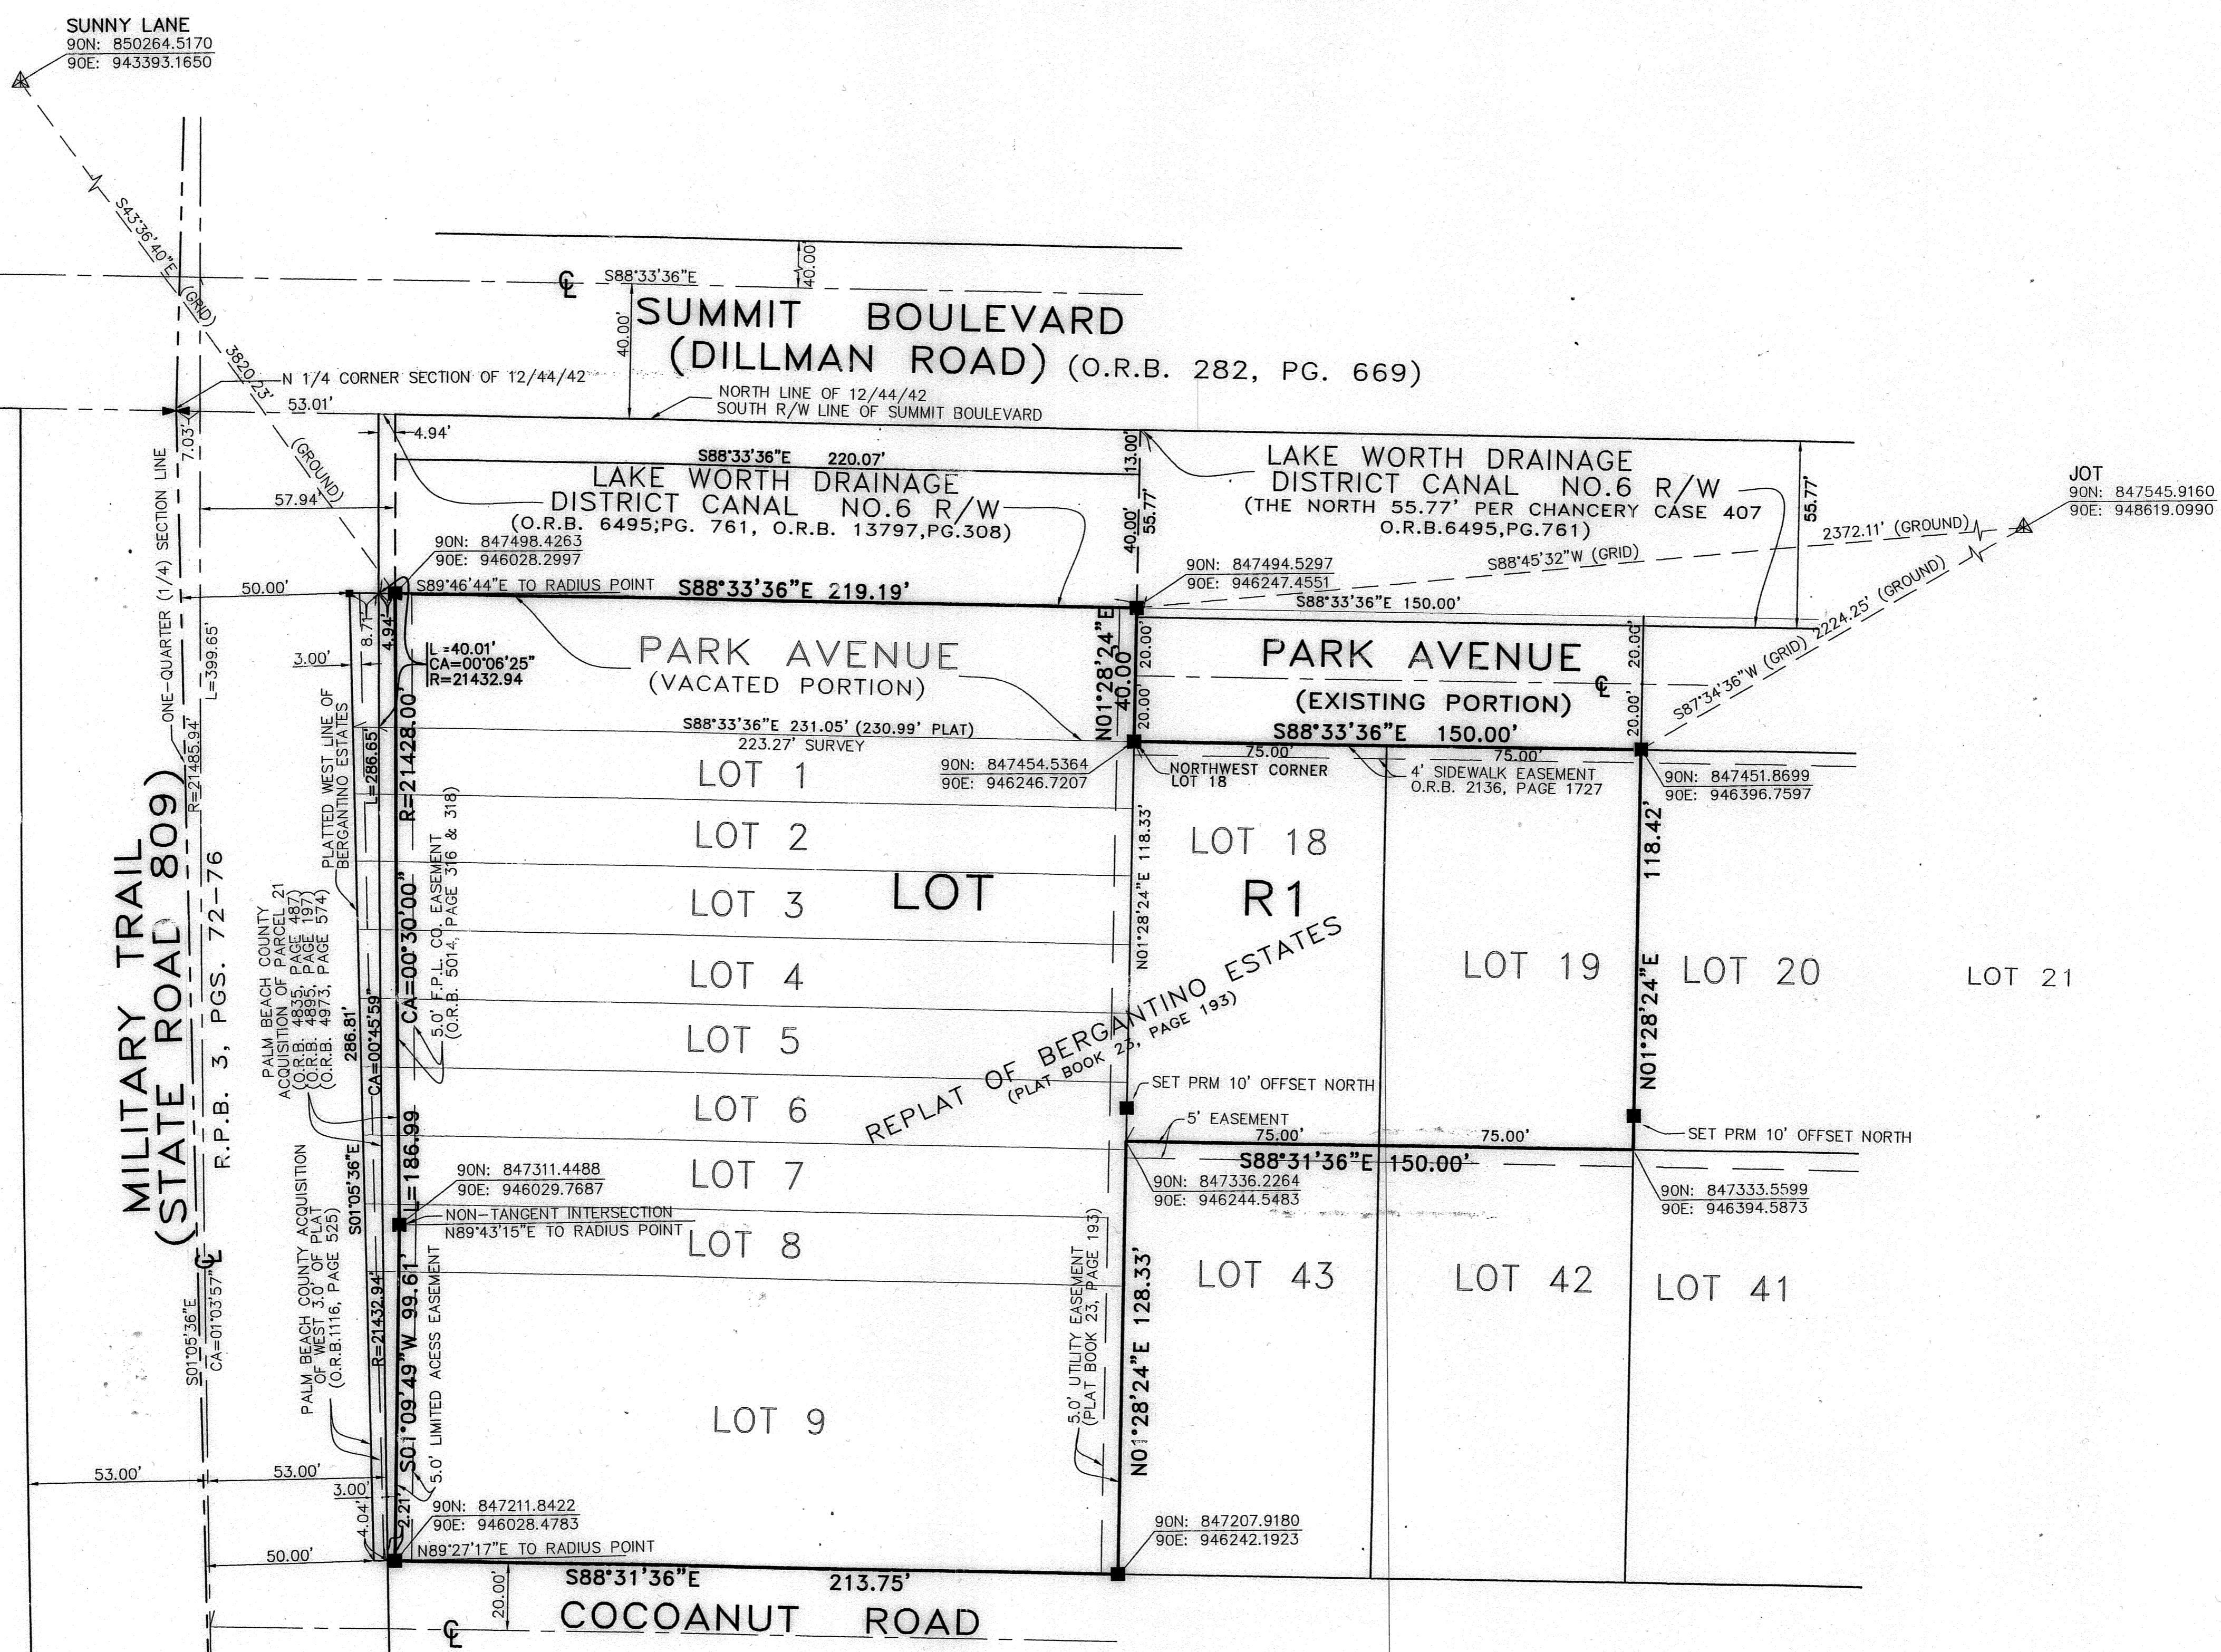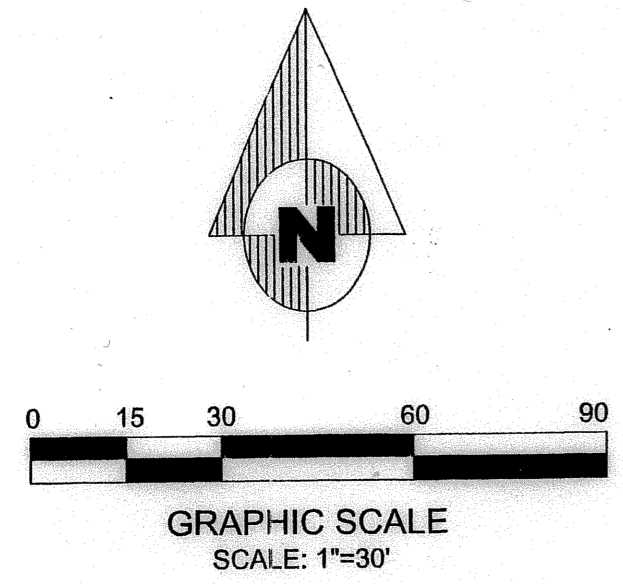

SUBDIVISION SUMMIT BOULEVARD ANIMAL HOSPITAL
 BOOK 104 PAGE 192 FLOOD MAP # 165 B
 FLOOD ZONE 6 ZONING C6
 QUAD # 32 ZIP CODE 33406
 TAZ # 245
 PUD NAME BERGANTINO ESTATES

Dailey-Fotorny, inc.
land surveyors - planners
5050 10th Avenue North Suite A - Lake Worth, FL 33463-2032
Phone: 561-965-8787 Fax: 561-965-8863