


MIDTOWN DELRAY

A SUBDIVISION INCLUDING PORTIONS OF LAND CREATED BY O.R.B. 8570, PAGES 1266-1267 &
 & O.R.B. 9579, PAGES 136-139 LYING IN THE NORTHWEST QUARTER OF
 SECTION 25, TOWNSHIP 46 SOUTH, RANGE 42 EAST
 CITY OF DELRAY BEACH, PALM BEACH COUNTY, FLORIDA

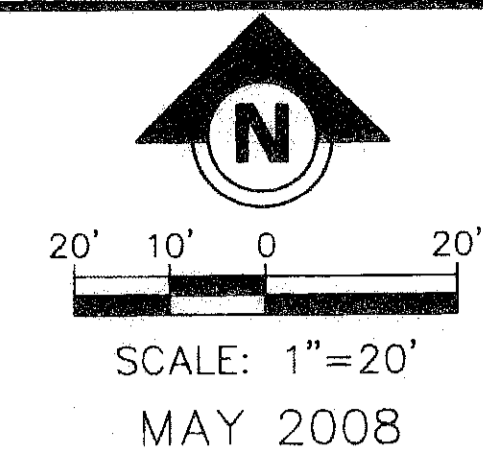

90

COUNTY OF PALM BEACH
 STATE OF FLORIDA

THIS PLAT WAS FILED FOR RECORD AT _____
 THIS _____ DAY OF _____
 20____ AND DULY RECORDED IN PLAT BOOK NO. _____
 ON PAGE _____

SHARON R. BOCK - CLERK & COMPTROLLER

BY _____ D.C.


LINTON BOULEVARD
 (106' PUBLIC RIGHT-OF-WAY)
 (O.R.B. 1565, PG. 289)

LINE TABLE

LINE	LENGTH	BEARING
L200	11.45	S55°38'15"E
L201	12.00	N34°21'45"E
L202	11.45	N55°38'15"W
L203	5.02	S26°21'55"E
L205	14.50	S01°30'15"E
L206	14.50	S01°30'15"E
L207	17.00	N88°29'45"E
L208	12.00	S88°29'45"W
L209	12.00	N01°30'15"W
L210	12.00	N88°29'45"E
L211	12.00	S01°30'15"E
L212	6.00	N88°29'45"E
L213	6.01	S00°57'42"E
L218	6.19	N88°29'45"E
L219	3.11	N88°29'45"E
L220	16.90	S01°30'15"E
L221	10.00	S88°29'45"W
L222	16.17	N01°30'15"W
L224	27.21	N01°30'15"W
L225	17.92	S01°30'15"E
L226	10.00	N88°29'45"E
L227	17.92	N01°30'15"W
L228	99.53	N88°29'45"E
L229	12.00	N88°29'45"E
L230	13.46	S01°25'29"E
L231	13.45	S01°25'29"E
L232	68.83	N88°29'45"E
L238	6.07	N01°30'15"W
L239	31.33	N01°32'15"W
L240	61.01	N88°28'15"E
L241	12.01	N88°37'23"E
L242	31.98	N88°26'53"E
L243	24.98	N88°29'45"E
L244	70.00	N88°29'45"E
L245	6.00	S88°45'01"W
L246	6.00	N88°45'01"E
L247	5.00	S88°45'01"W
L248	3.00	N01°14'59"W

CURVE TABLE

CURVE	LENGTH	RADIUS	Delta
C200	23.33	1412.00	0°56'48"
C201	7.92	1412.00	0°19'17"
C202	15.58	62.00	14°23'59"
C203	17.79	62.00	16°26'22"
C204	21.83	62.00	20°09'52"
C205	17.75	62.00	16°24'23"
C206	9.99	62.00	9°14'09"
C207	32.13	1383.00	1°19'52"
C208	44.15	33.00	78°38'45"
C209	6.93	33.00	12°02'13"
C210	12.07	33.00	20°57'09"
C211	18.18	33.00	31°33'50"
C212	6.97	33.00	12°05'37"
C213	24.70	27.00	52°24'50"
C214	24.81	33.00	43°05'28"
C215	38.22	43.00	50°55'58"
C216	6.17	25.00	14°08'45"
C217	17.01	25.00	38°59'03"
C218	16.09	25.00	36°52'12"
C219	39.27	25.00	90°00'00"
C220	39.49	25.00	90°30'18"
C221	22.59	597.52	2°09'57"
C222	21.40	30.00	40°51'43"
C223	408.68	1383.00	16°55'51"
C224	417.25	1412.00	16°55'51"

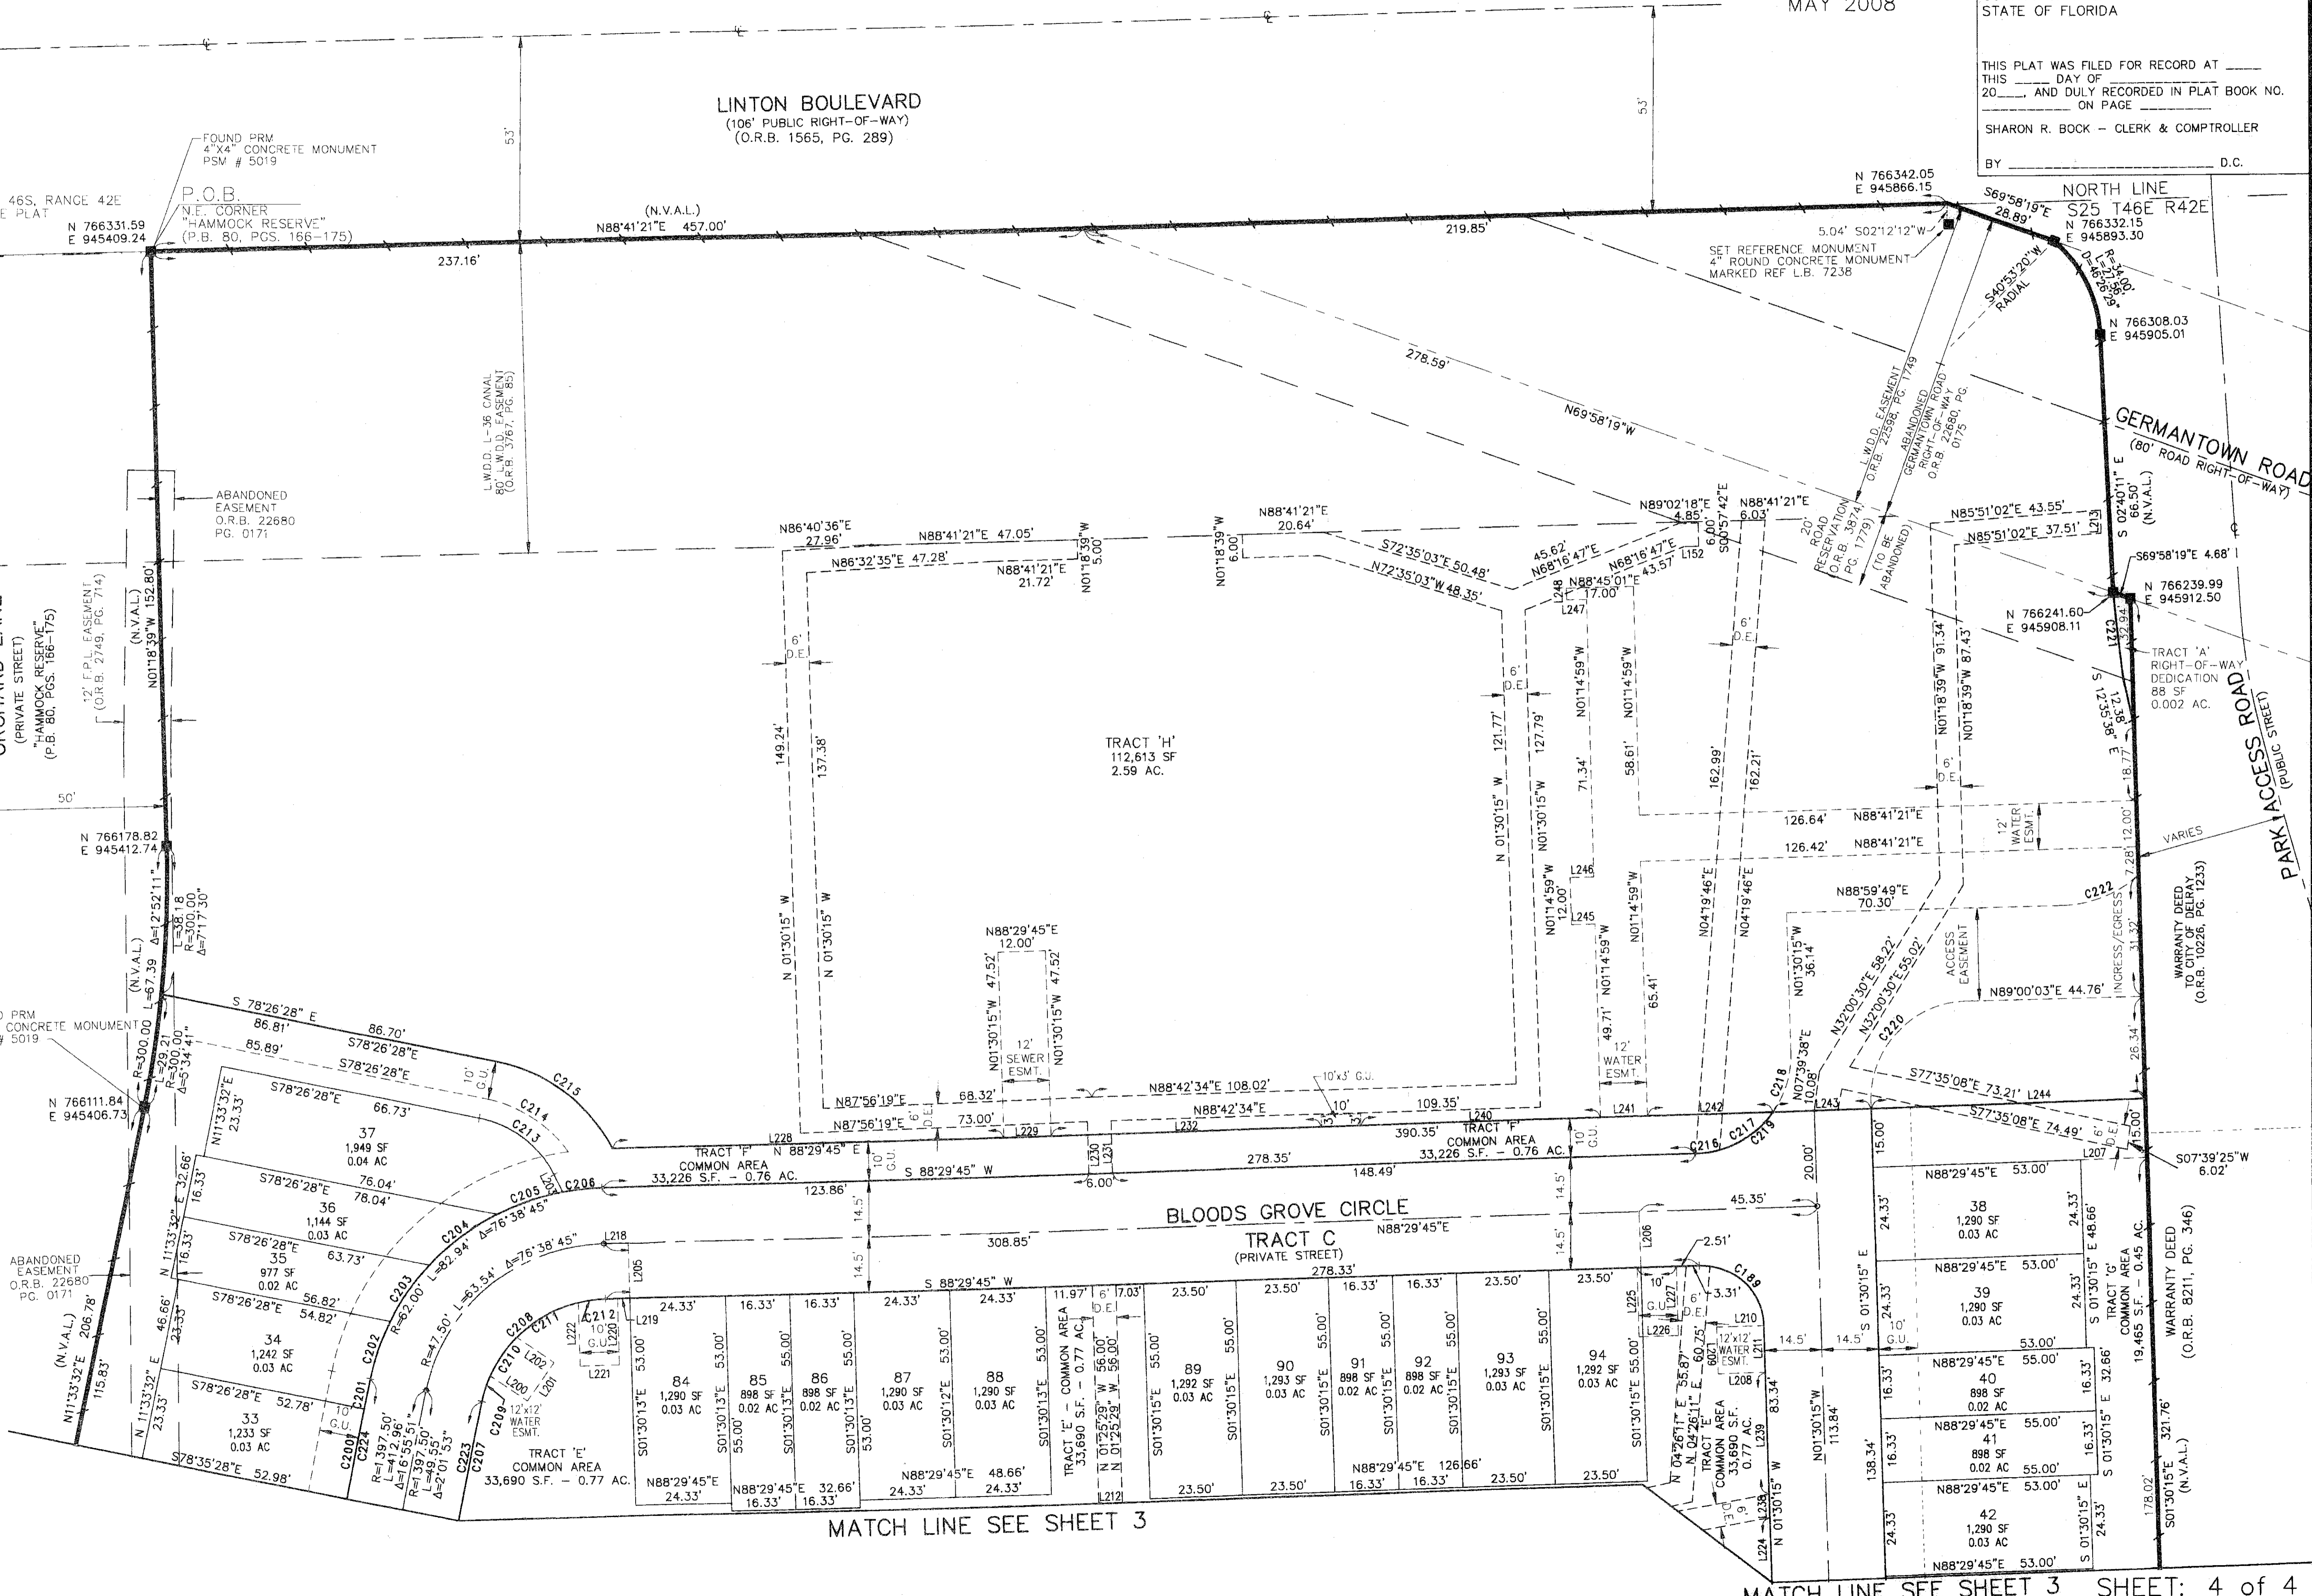

MATCH LINE SEE SHEET 3

MATCH LINE SEE SHEET 3 SHEET: 4 of 4