


# THE POINTE CORPORATE OFFICE PARK

LYING IN SECTION 1, TOWNSHIP 42 SOUTH, RANGE 42 EAST  
CITY OF PALM BEACH GARDENS, PALM BEACH COUNTY, FLORIDA  
JUNE, 2008

192


SHEET 4 OF 4

DETAIL A (NOT TO SCALE)

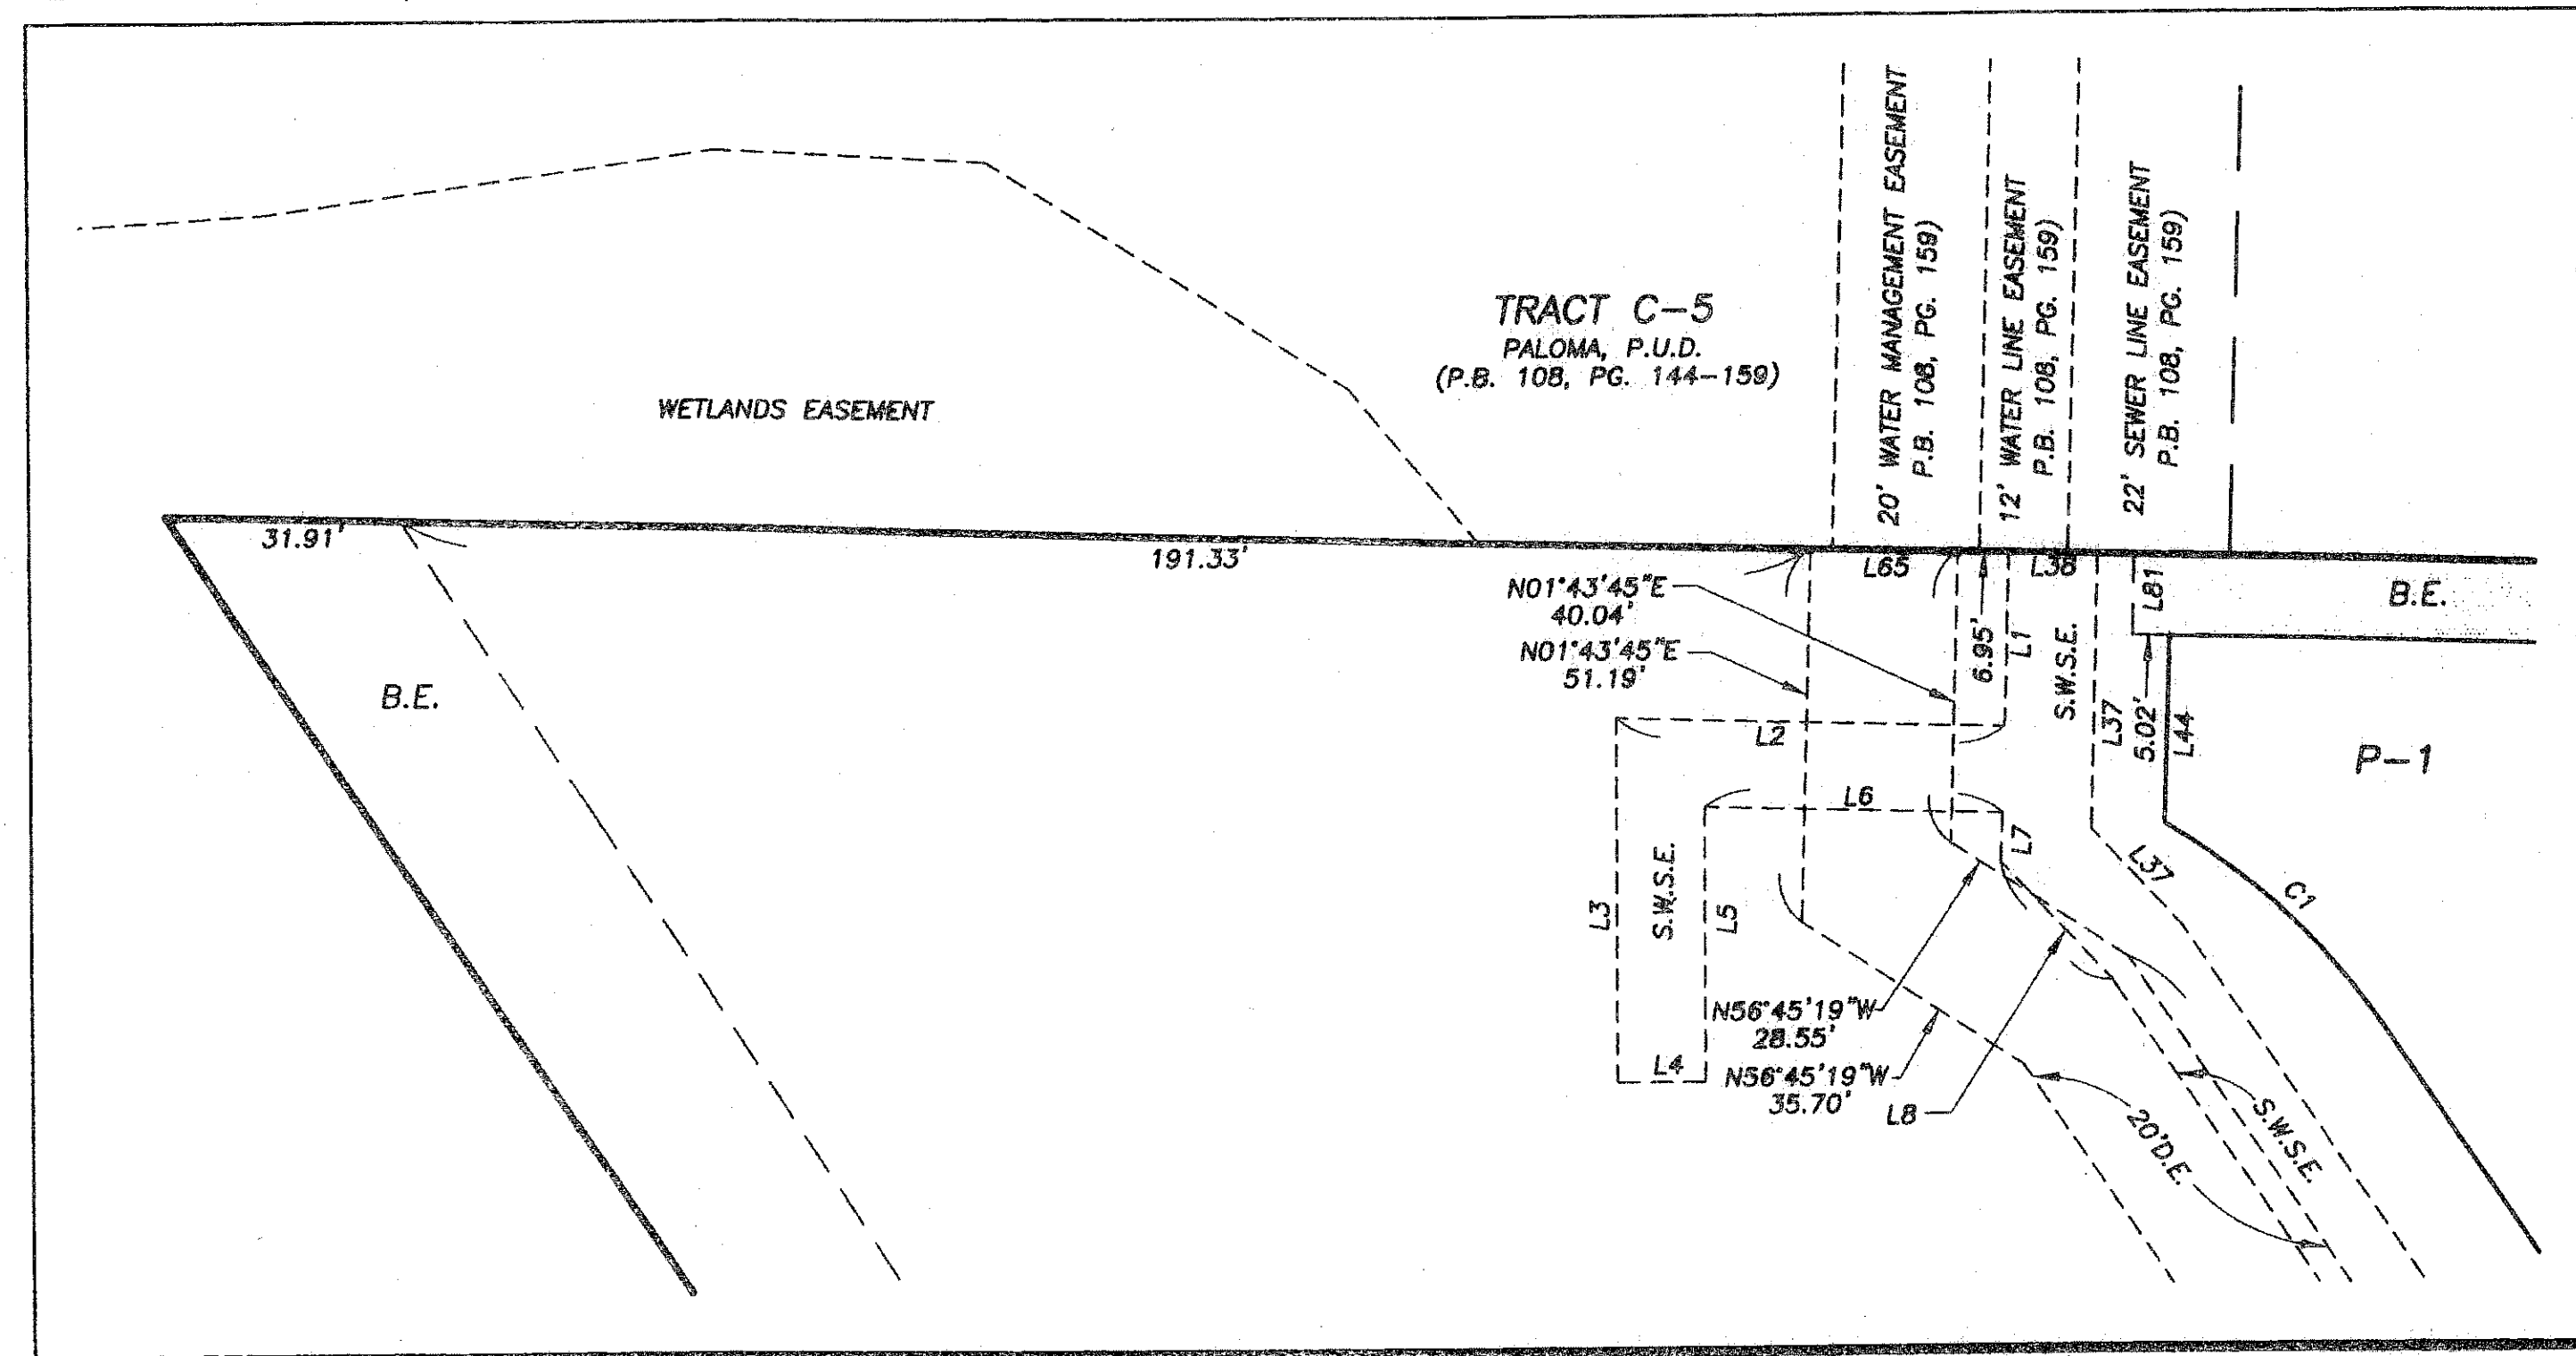


- ABBREVIATIONS AND SYMBOLS
1. = Denotes Set Permanent Reference Monuments (P.R.M.'s), Stamped P.R.M. L.S. # 3357.
  2. = Denotes Fnd. Permanent Reference Monuments (P.R.M.'s), Stamped P.R.M. L.S. # 3357.
  3.  $\Delta$  = Central Angle.
  4.  $\odot$  = Centerline.
  5. A = Arc Length.
  6. B.E. = Berm Easement
  7. (C) = Calculated
  8. C.B. = Chord Bearing.
  9. (D) = Deed
  10. D.B. = Deed Book
  11. D.E. = Drainage Easement.
  12. E = Easting
  13. ESMT = Easement
  14. F.N.D. = Found.
  15. L.M.E. = Lake Maintenance Easement.
  16. N = Northing
  17. O.R.B. = Official Record Book.
  18. P.G.(S) = Pages.
  19. P.B.C. = Palm Beach County.
  20. P.B. = Plat Book.
  21. P.O.B. = Point of Beginning.
  22. P.O.C. = Point of Commencement.
  23. R = Radius.
  24. RGE. = Range.
  25. R/W = Right of Way
  26. R.P.B. = Road Plat Book.
  27. S.W.S.E. = Seawater and Sewer Easement
  28. SEC. = Section.
  29. S = Survey
  30. TWP. = Township.
  31. U.E. = Utility Easement.
  32. W.M.A.E. = Water Management Access Easement
  33. W.M.E. = Water Management Easement
  34. W.M.M.E. = Water Management Maintenance Easement
  35. W'y = Westerly

DETAIL B (NOT TO SCALE)

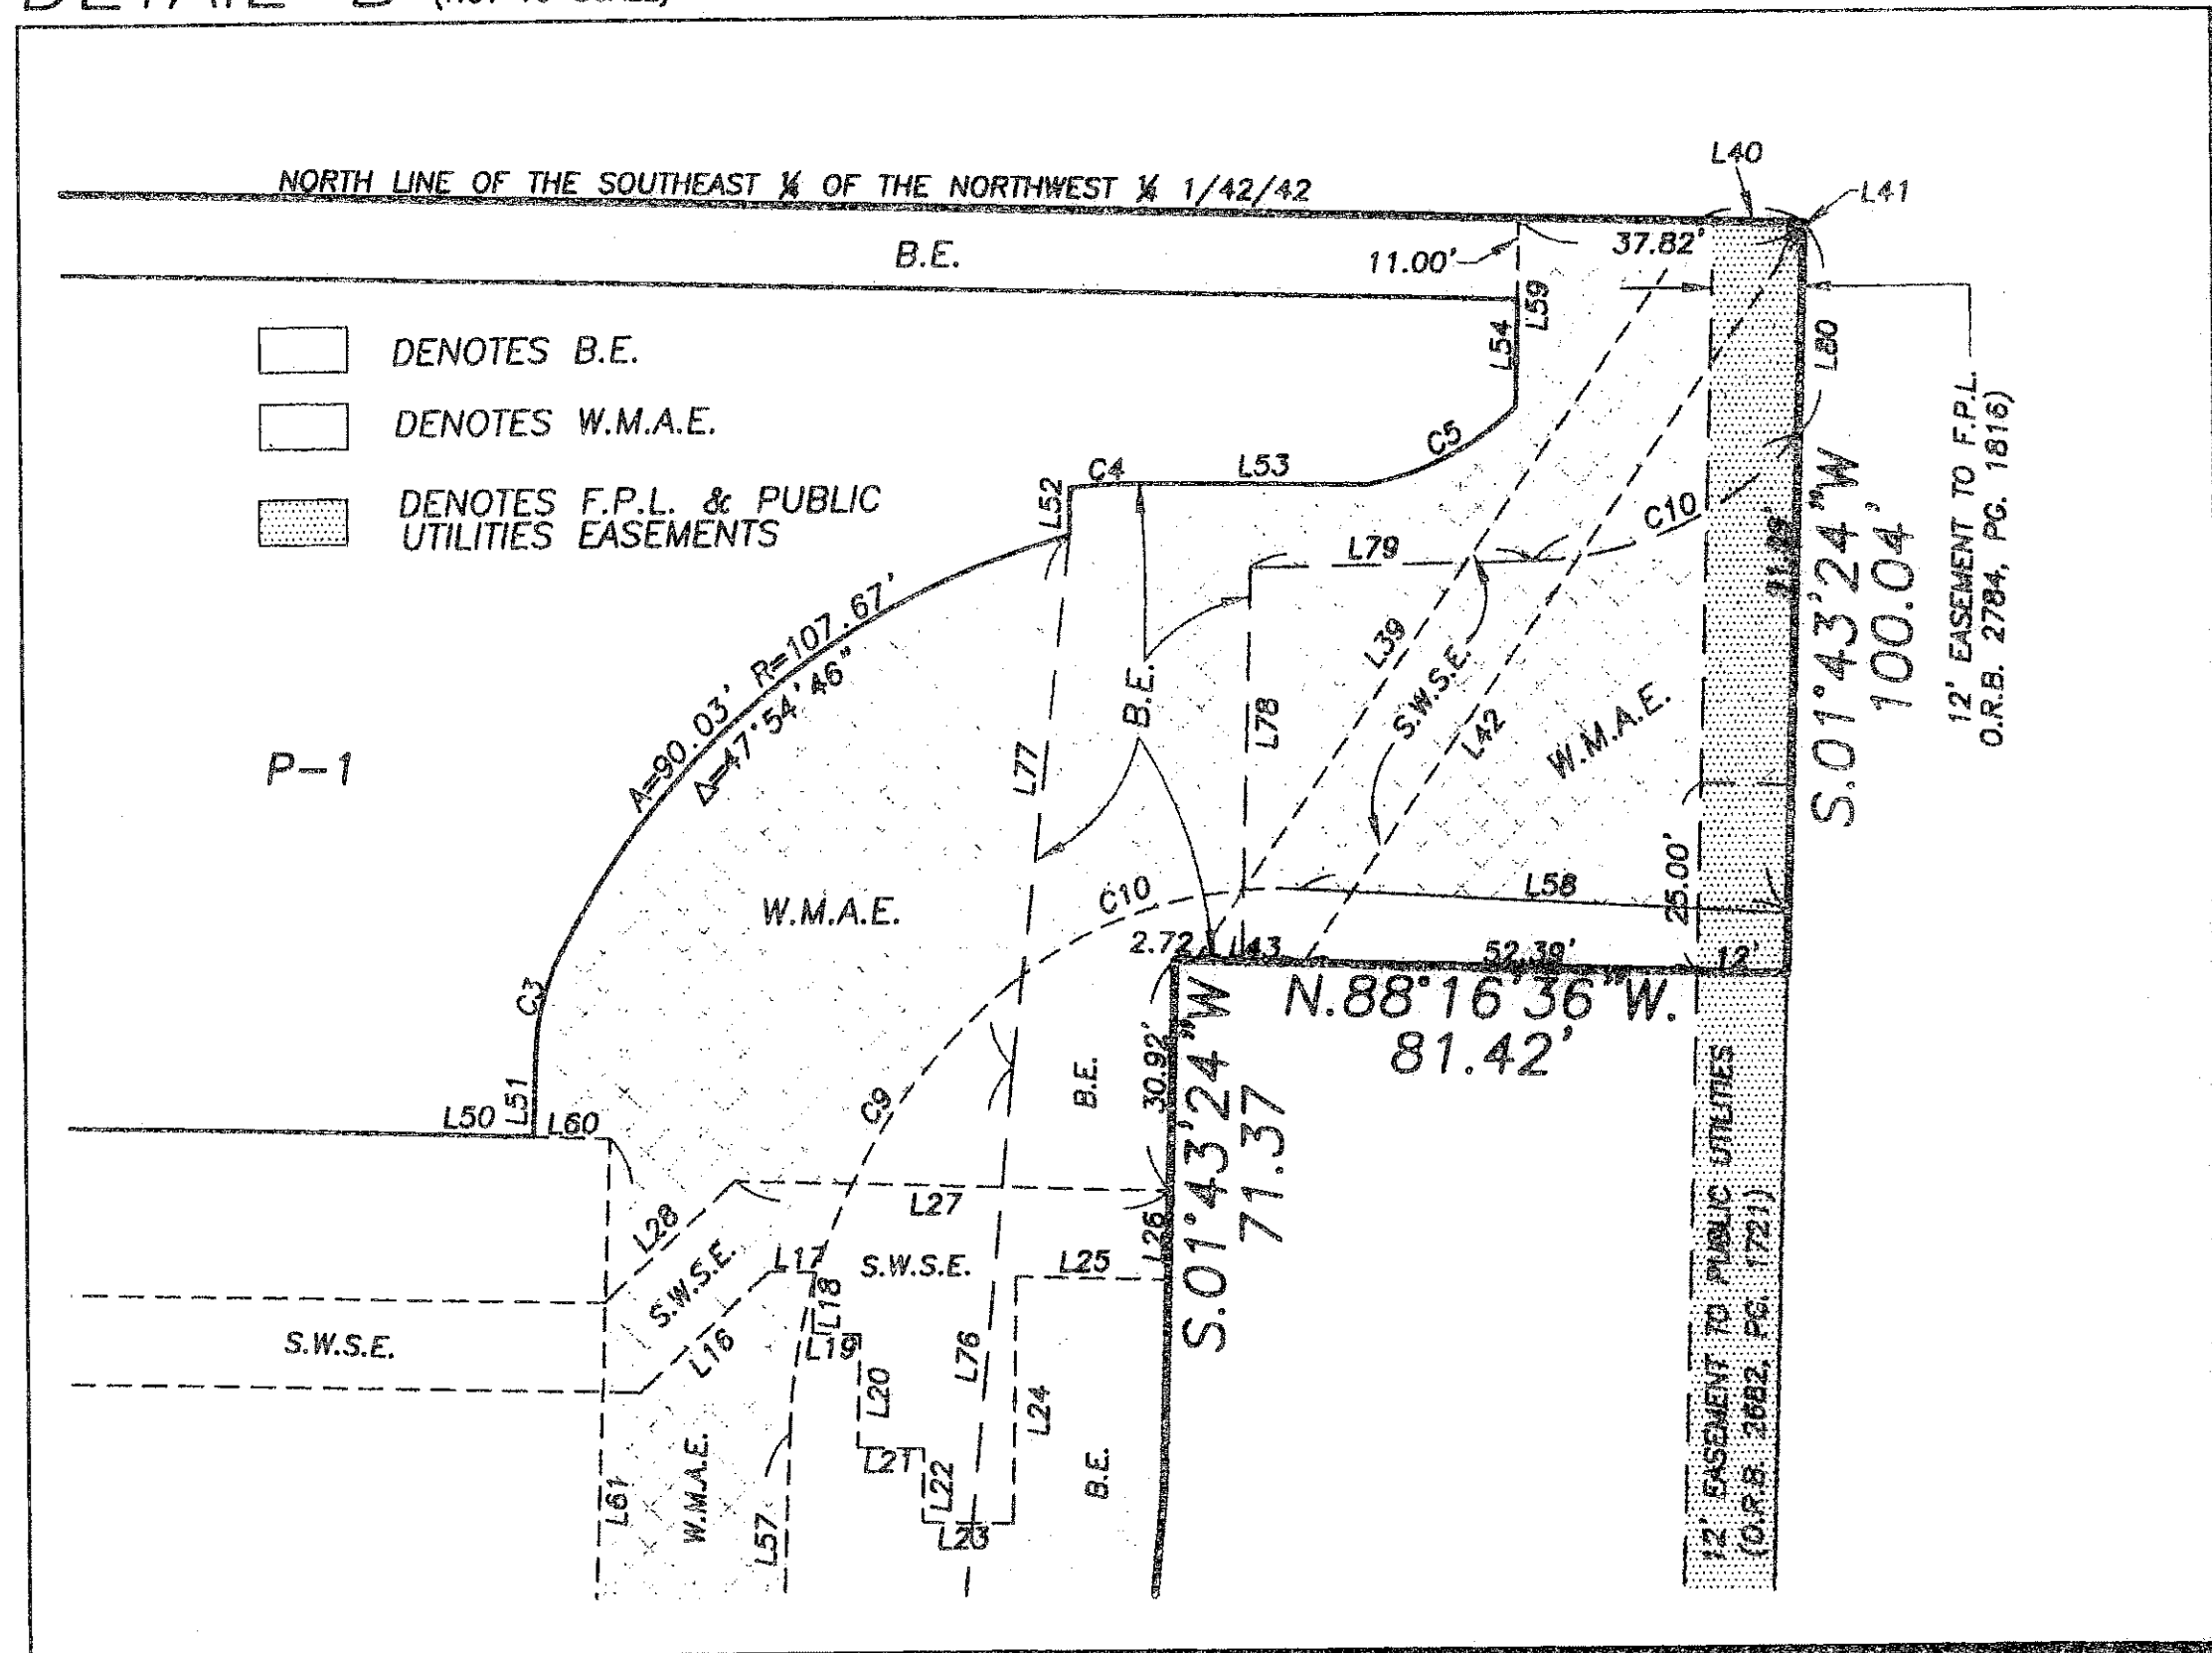

DETAIL C (NOT TO SCALE)

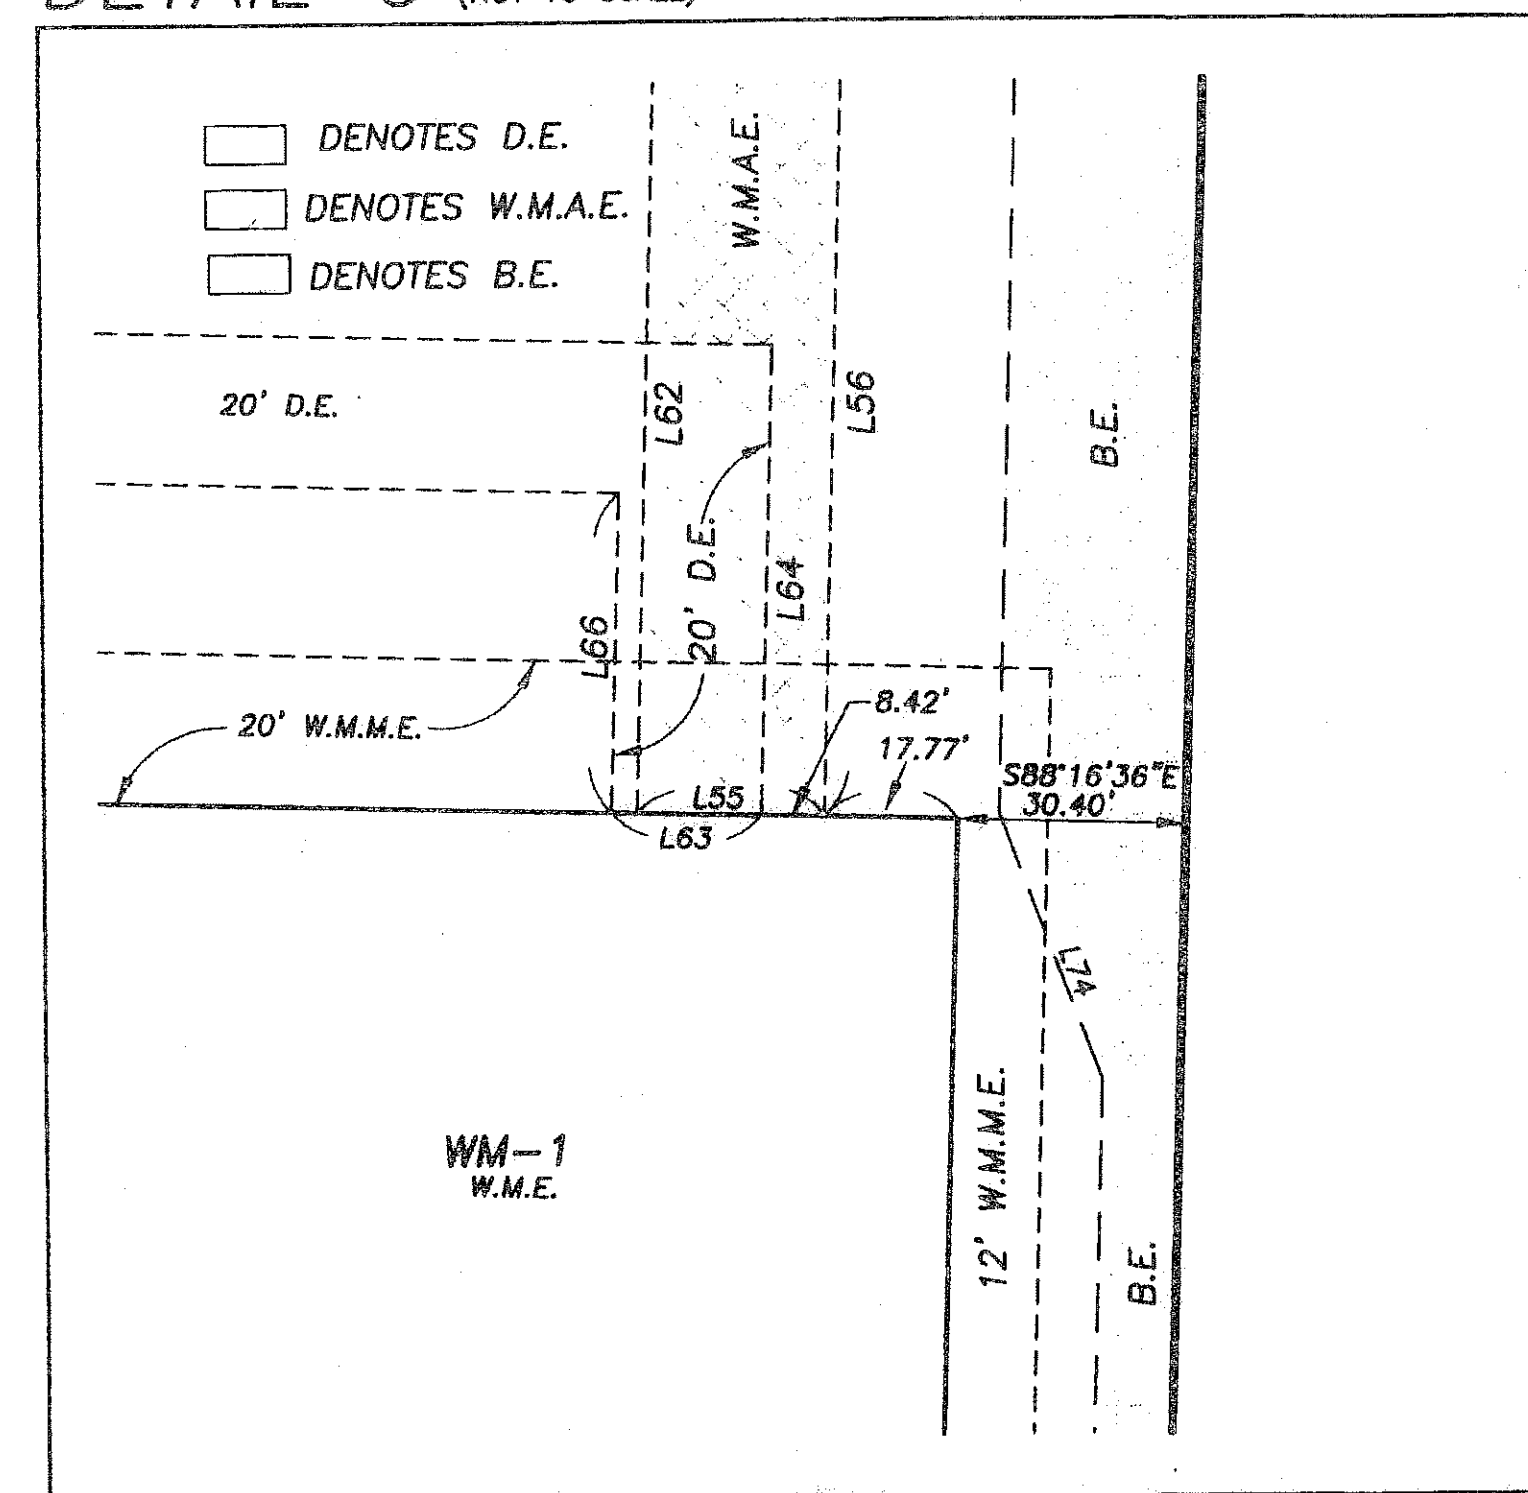

THE POINTE CORPORATE OFFICE PARK

**MALCOLM SURVYOR**  
CORP. LICENSE NUMBER 6488

8555 VILLAGE EMERALD, WEST PALM BEACH, FLORIDA 33407 • (904) 646-4881

FIELD:	JOB NO.: 85-890P	P.R.:	PL.
OFFICE: K.S.	DATE: JUNE, 2008	OPER. NO.:	85-890-6
CYCLE: C.W.	REF: 85-890-6.DWG	SHEET:	4 OF 4