


# COUNTESS de HOERNLE PARK

LYING IN A PORTION OF SECTIONS 12 AND 13, TOWNSHIP 47 SOUTH, RANGE 42 EAST, ALSO BEING A REPLAT OF PORTIONS OF PARCELS 1, 3, AND 4, BOCA TECHNOLOGY CENTER PLAT 1, PLAT BOOK 96, PAGES 178 THROUGH 181, OF THE PUBLIC RECORDS OF PALM BEACH COUNTY, FLORIDA  
CITY OF BOCA RATON, PALM BEACH COUNTY, FLORIDA.




SURVEY DIVISION, MUNICIPAL SERVICES DEPARTMENT, 201 WEST PALMETTO PARK ROAD, CITY OF BOCA RATON, FLORIDA, 33432, 561-416-3405  
MAY, 2010.

59

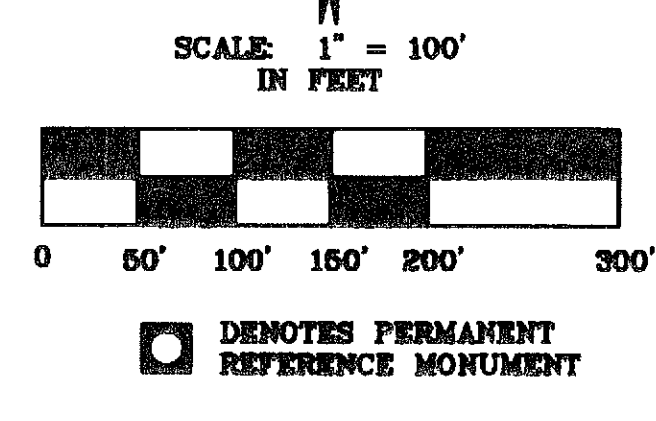

COUNTY OF PALM BEACH  
STATE OF FLORIDA  
THIS PLAT WAS FILED FOR RECORDS AT THIS DAY OF 2011, AND DULY RECORDED IN PLAT BOOK NO. ON PAGE SHARON R. BOCK, CLERK AND COMPTROLLER BY D.C.

SHEET 4 OF 6

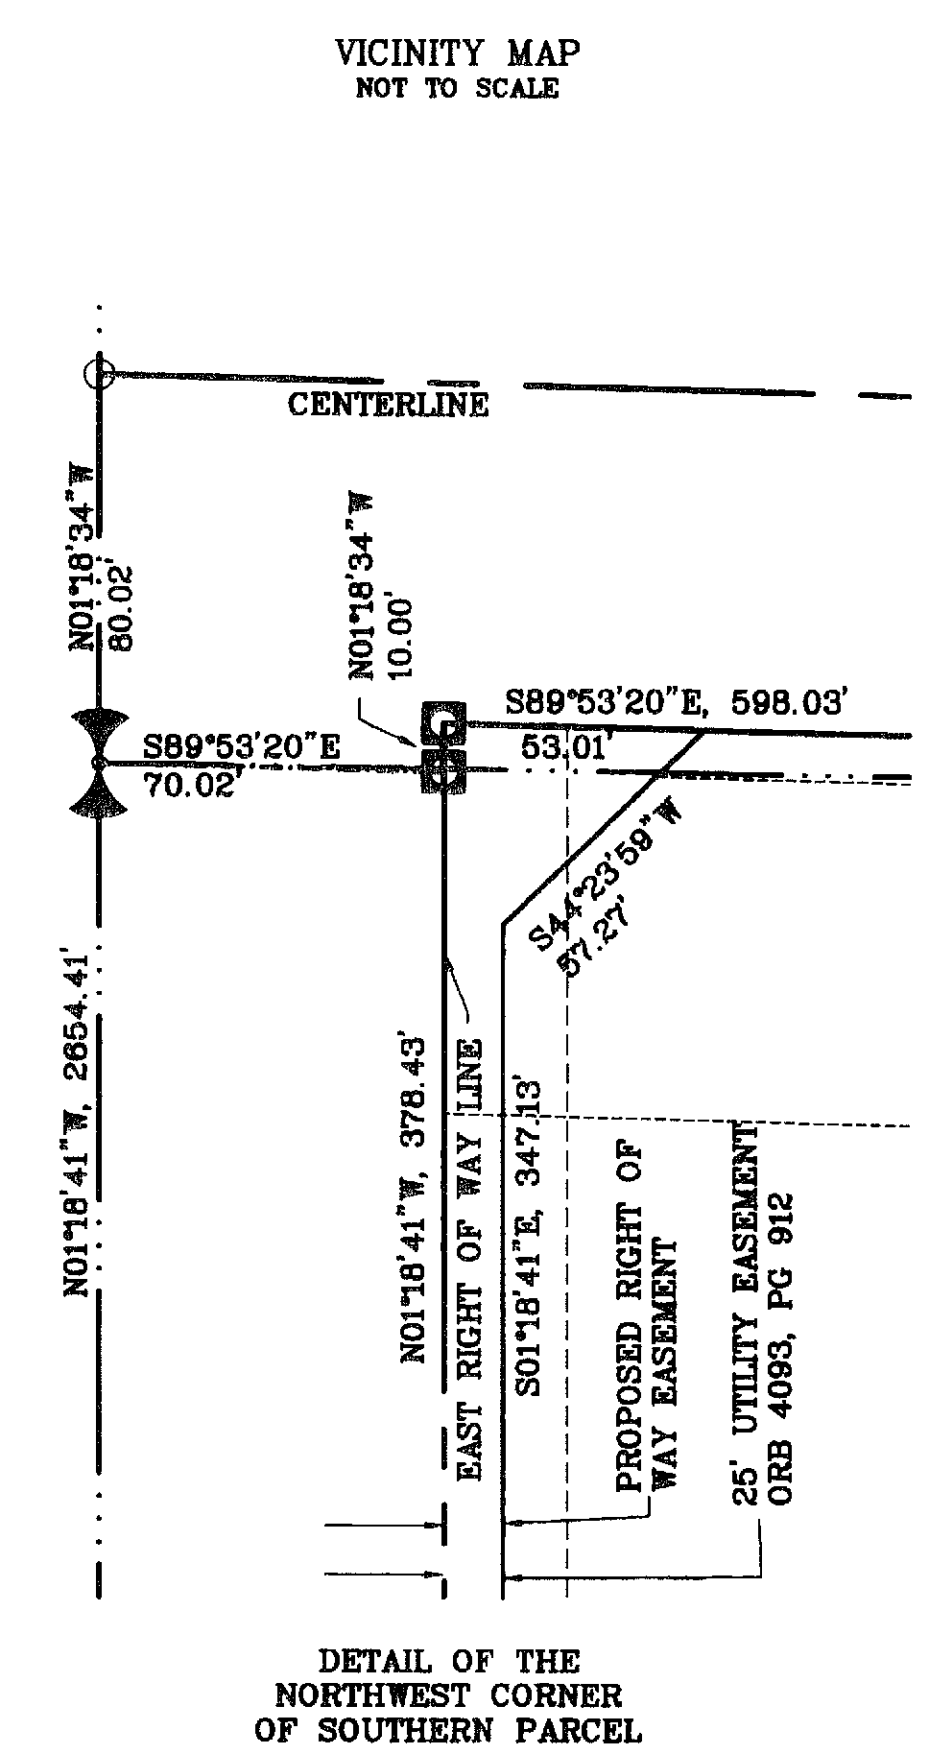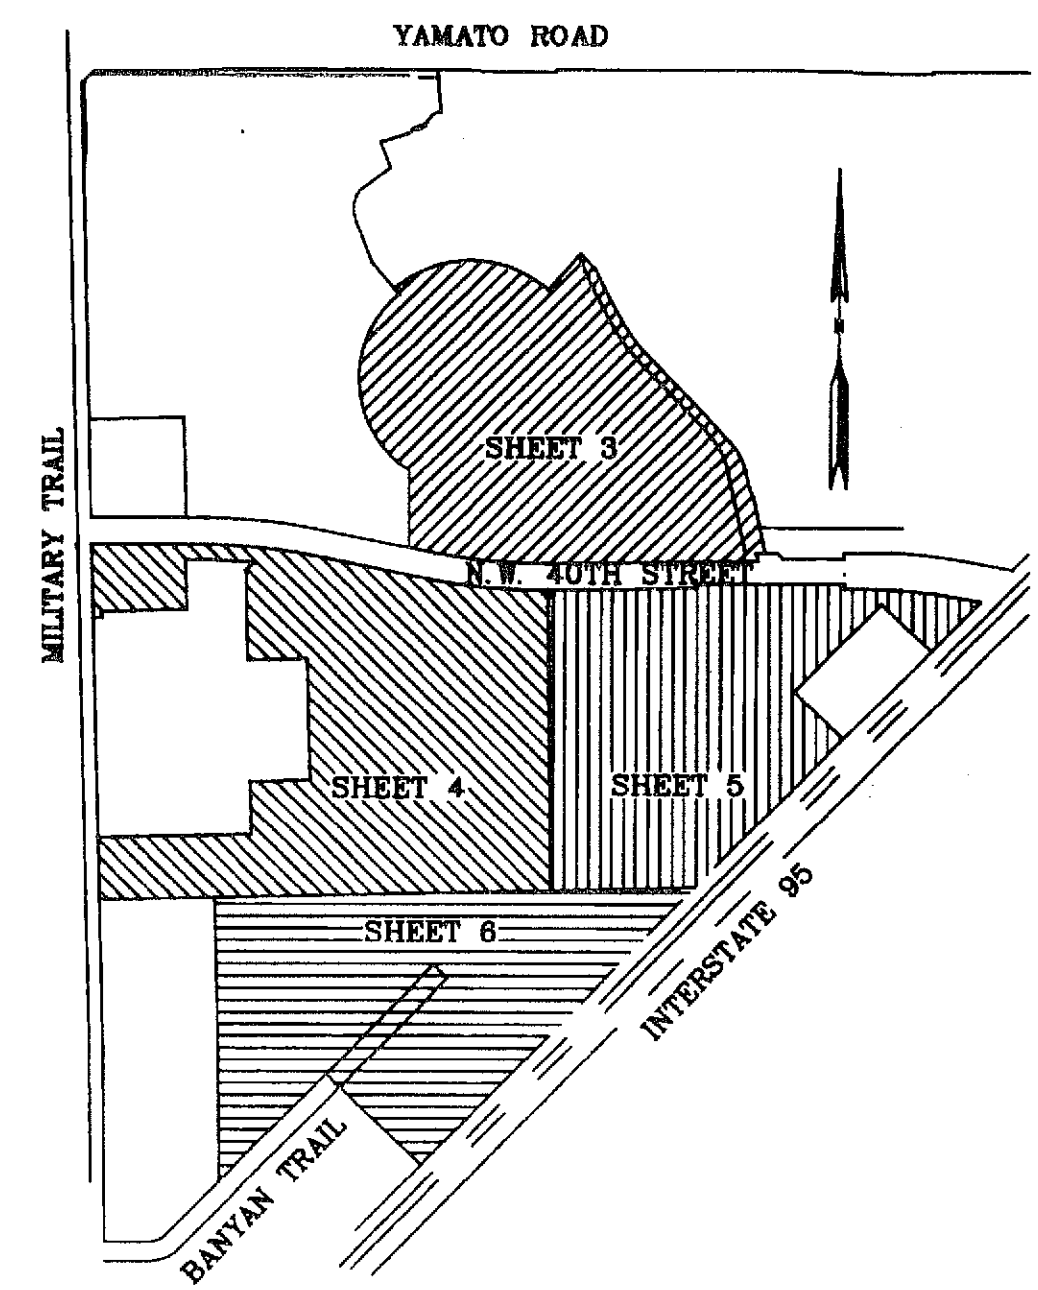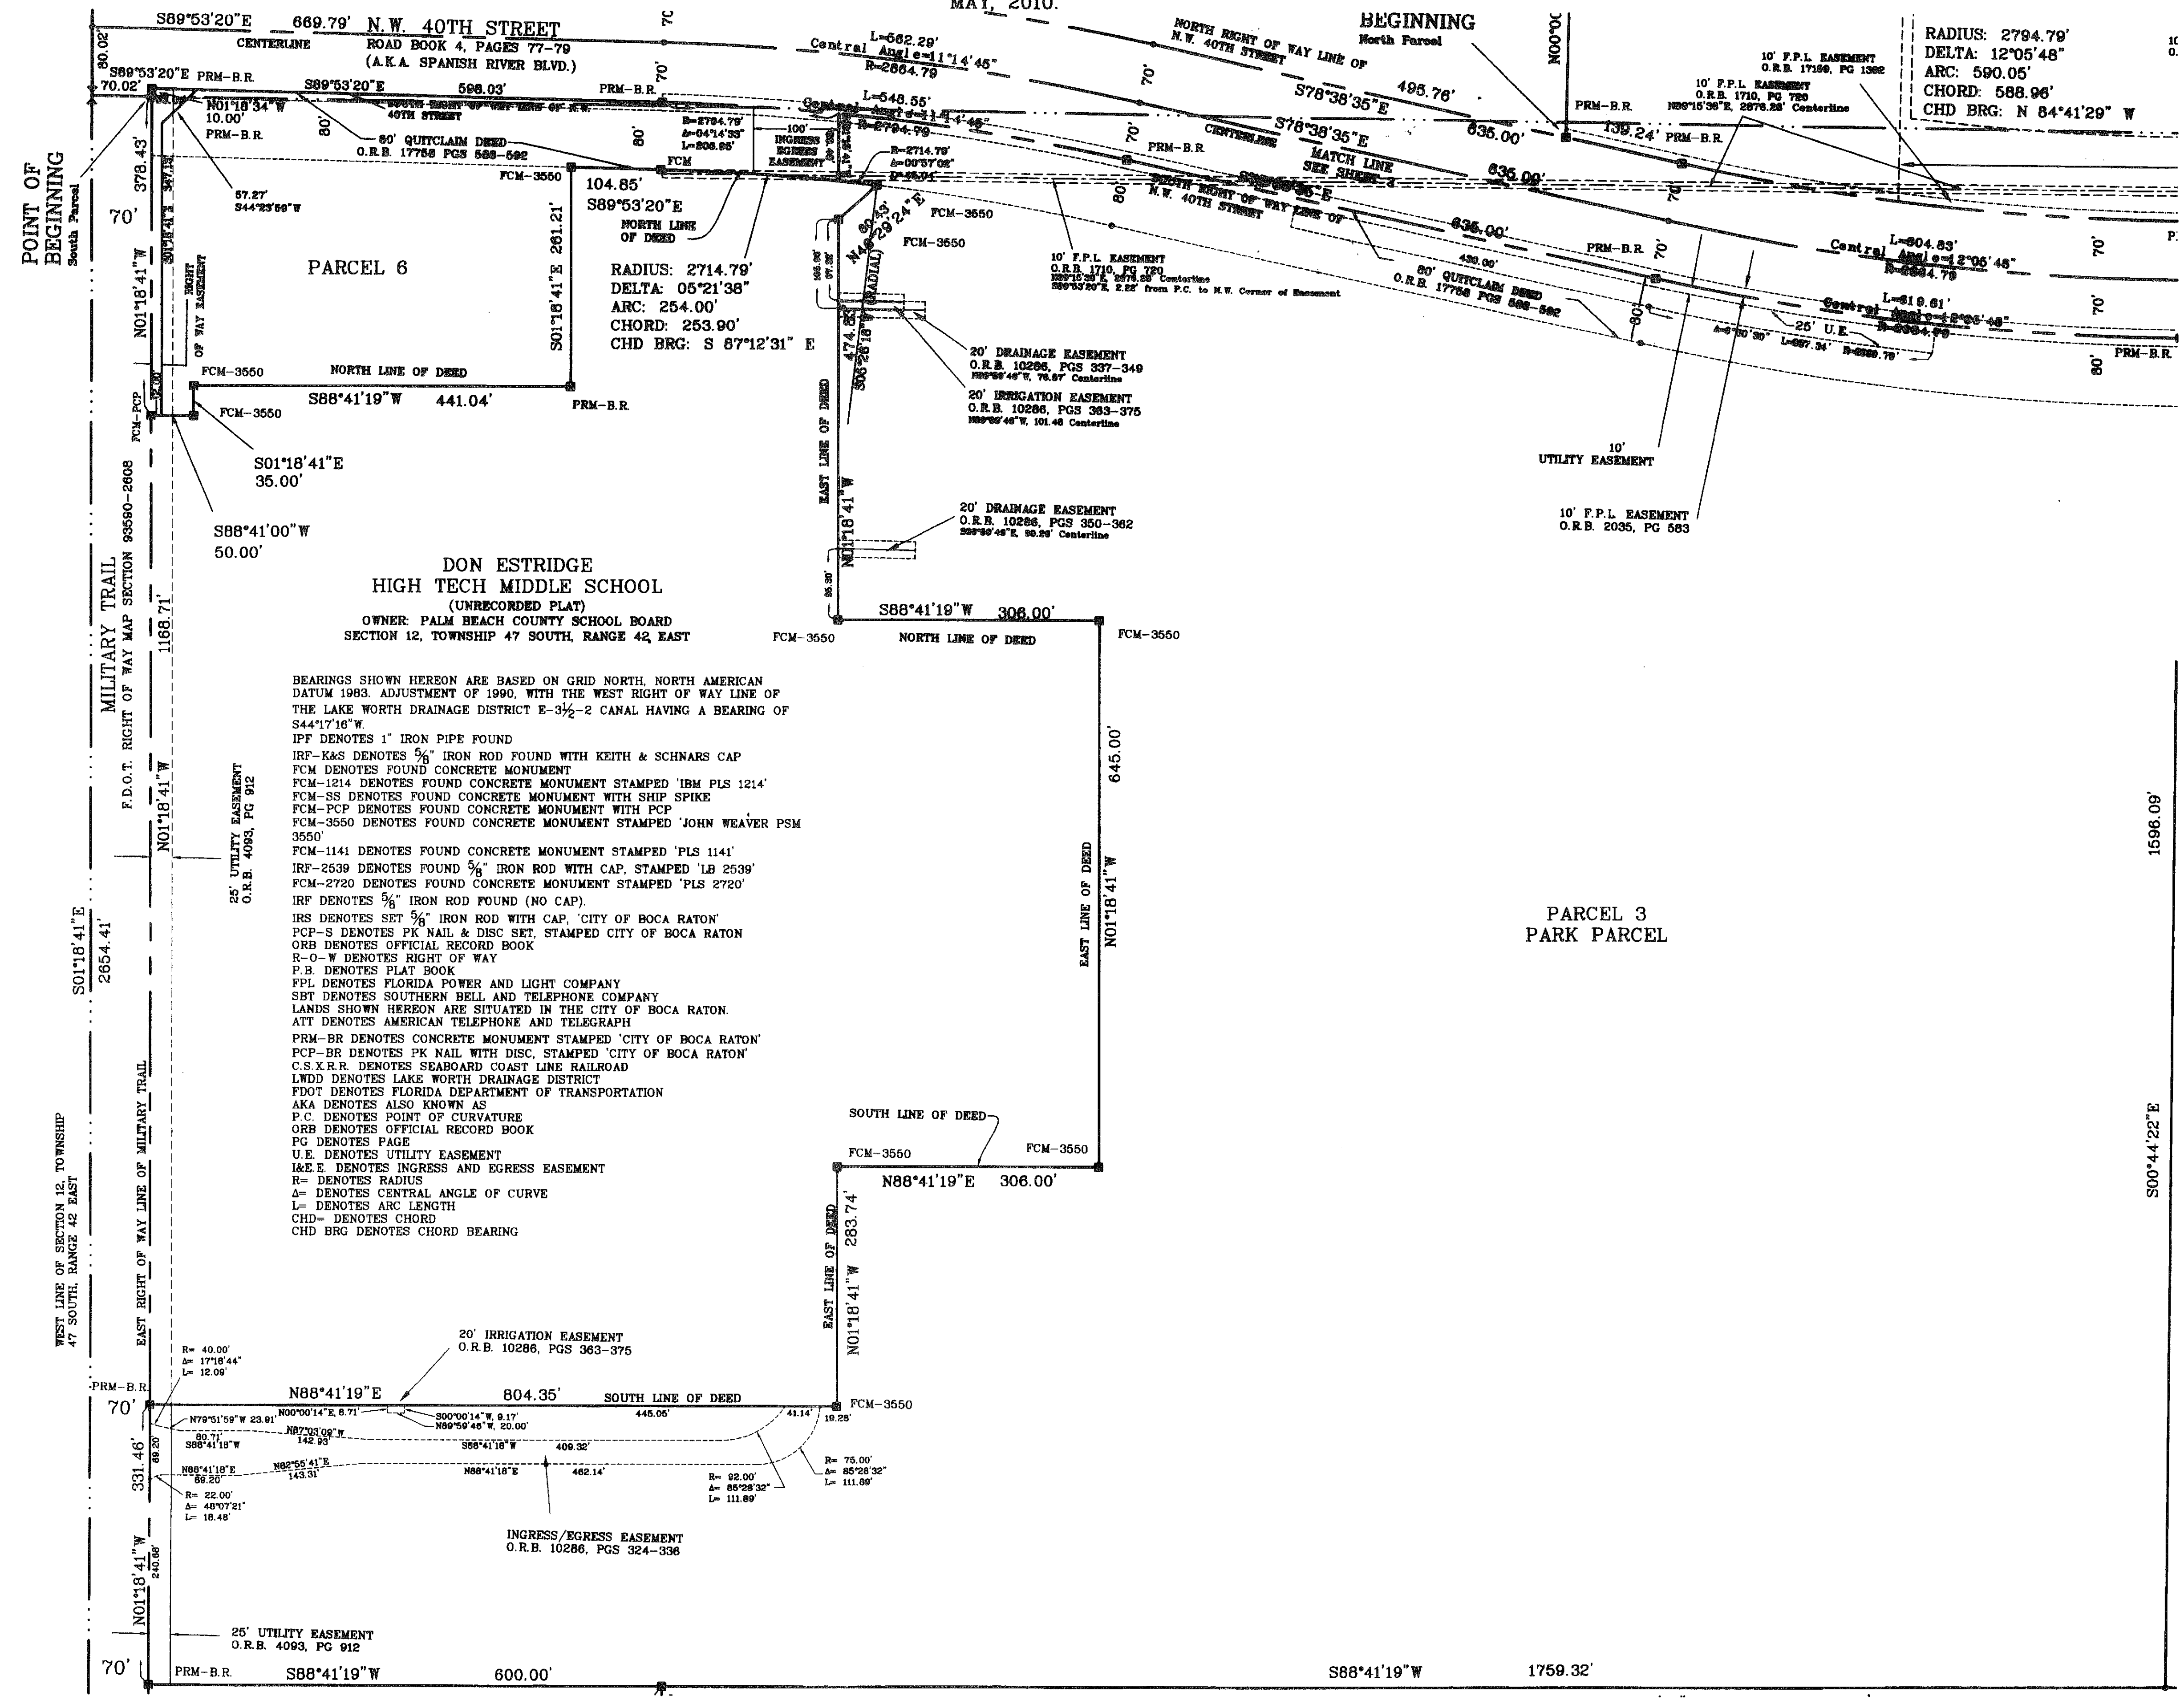

SEE SHEET 5 OF 6 SHEETS

SEE SHEET 6 OF 6 SHEETS