THIS INSTRUMENT PREPARED BY DAVID P. LINDLEY

CAULFIELD and WHEELER, INC.

SURVEYORS - ENGINEERS - PLANNERS 7301-A WEST PALMETTO PARK ROAD, SUITE 100A BOCA RATON, FLORIDA 33433 - (561)392-1991 LB #3591 JULY-2011

GROVES MEDICAL PLAZA

A PORTION OF TRACT 5, BLOCK K, REPLAT OF LOXAHATCHEE GROVES, ACCORDING TO THE PLAT THEREOF, AS RECORDED IN PLAT BOOK 12, PAGE 29 OF THE PUBLIC RECORDS OF PALM BEACH COUNTY, FLORIDA LYING IN SECTION 33, TOWNSHIP 43 SOUTH, RANGE 41 EAST, THE TOWN OF LOXAHATCHEE GROVES, PALM BEACH COUNTY, FLORIDA

DRAINAGE EASEMENT DETAIL

NOTES
COORDINATES, BEARINGS AND DISTANCES COORDINATES SHOWN ARE GRID
DATUM = NAD 83 1990 ADJUSTMENT
ZONE = FLORIDA EAST
LINEAR UNIT = US SURVEY FEET
COORDINATE SYSTEM 1983 STATE PLANE TRANSVERSE MERCATOR PROJECTION
ALL DISTANCES ARE GROUND
SCALE FACTOR = 1.0000084
GROUND DISTANCE X SCALE FACTOR = GRID DISTANCE
BEARINGS AS SHOWN HEREON ARE GRID DATUM, NAD 83 1990 ADJUSTMENT, FLORIDA EAST ZONE. COORDINATES SHOWN ON THE CONTROL P.R.M.S MEET OR EXCEED THE LOCAL ACCURACY REQUIREMENTS OF A 2

SURVEY NOTES:


1. IN THOSE CASES WHERE EASEMENTS OF DIFFERENT TYPES CROSS OR OTHERWISE COINCIDE, DRAINAGE EASEMENTS SHALL HAVE FIRST PRIORITY, UTILITY EASEMENTS SHALL HAVE SECOND PRIORITY, ACCESS EASEMENTS SHALL HAVE THIRD PRIORITY, AND ALL OTHER EASEMENTS SHALL BE SUBORDINATE TO THESE WITH THEIR PRIORITIES BEING DETERMINED BY USE RIGHTS GRANTED.

CENTIMETER GEODETIC CONTROL SURVEY.

- 2. BUILDING SETBACK LINES SHALL BE AS REQUIRED BY CURRENT TOWN OF LOXAHATCHEE GROVES ZONING REGULATIONS. 3. NO BUILDINGS OR ANY KIND OF CONSTRUCTION OR TREES OR SHRUBS SHALL BE PLACED ON AN EASEMENT
- WITHOUT PRIOR WRITTEN CONSENT OF ALL EASEMENT BENEFICIARIES AND ALL APPLICABLE TOWN APPROVALS OR PERMITS AS REQUIRED FOR SUCH ENCROACHMENTS 4. APPROVAL OF LANDSCAPING ON UTILITY EASEMENT, (FXCLUDING WATER AND SEWER) SHALL ONLY BE WITH
- APPROVAL OF ALL UTILITIES OCCUPYING SAID EASEMENT. 5. BEARINGS ARE RELATIVE TO A GRID BEARING OF S88°05'04"E ALONG THE NORTH LINE OF TRACT 5 BLOCK "K", REPLAT OF LOXAHATCHEE GROVES, ACCORDING TO THE PLAT THEREOF, AS RECORDED IN PLAT BOOK 12, PAGE 29 OF THE PUBLIC RECORDS
- P.R.M. INDICATES 4" X 4" X 24" PERMANENT REFERENCE MONUMENT MARKED LB 3591.

OF PALM BEACH COUNTY, FLORIDA.

- 7. P.R.M. INDICATES NAIL AND DISK PERMANENT CONTROL POINT STAMPED P.R.M. LB 3591. U.E. - INDICATES UTILITY EASEMENT.
- "NOTICE" THIS PLAT, AS RECORDED IN ITS GRAPHIC FORM, IS THE OFFICIAL DEPICTION OF THE SUBDIVIDED LANDS DESCRIBED HEREIN AND WILL IN NO CIRCUMSTANCES BE SUPPLANTED IN AUTHORITY BY ANY OTHER GRAPHIC OR DIGITAL FORM OF THE PLAT. THERE MAY BE ADDITIONAL RESTRICTIONS THAT ARE NOT RECORDED ON THIS PLAT THAT MAY BE FOUND IN THE PUBLIC RECORDS OF PALM BEACH
- 10. LBE DENOTES LANDSCAPE BUFFER EASEMENT
- 11. N.T.S. DENOTES NOT TO SCALE 12. LSE - DENOTES LIFT STATION EASEMENT
- 13. F.D.O.T. FLORIDA DEPARTMENT OF TRANSPORTATION
- 14. R/W DENOTES RIGHT-OF-WAY 15. O.R.B. - DENOTES OFFICIAL RECORDS BOOK
- 16. PBCUE DENOTES PALM BEACH COUNTY UTILITY EASEMENT 17. Δ - DENOTES DELTA (CENTRAL ANGLE)
- 18. L DENOTES ARC LENGTH 19. R — DENOTES RADIUS
- 20. LAE DENOTES LIMITED ACCESS EASEMENT
- 21. S.F.W.M.D. DENOTES SOUTH FLORIDA WATER MANAGEMENT DISTRICT
- 22. S.R. DENOTES STATE ROAD
- 23. R&DE DENOTES ROAD AND DRAINAGE EASEMENT

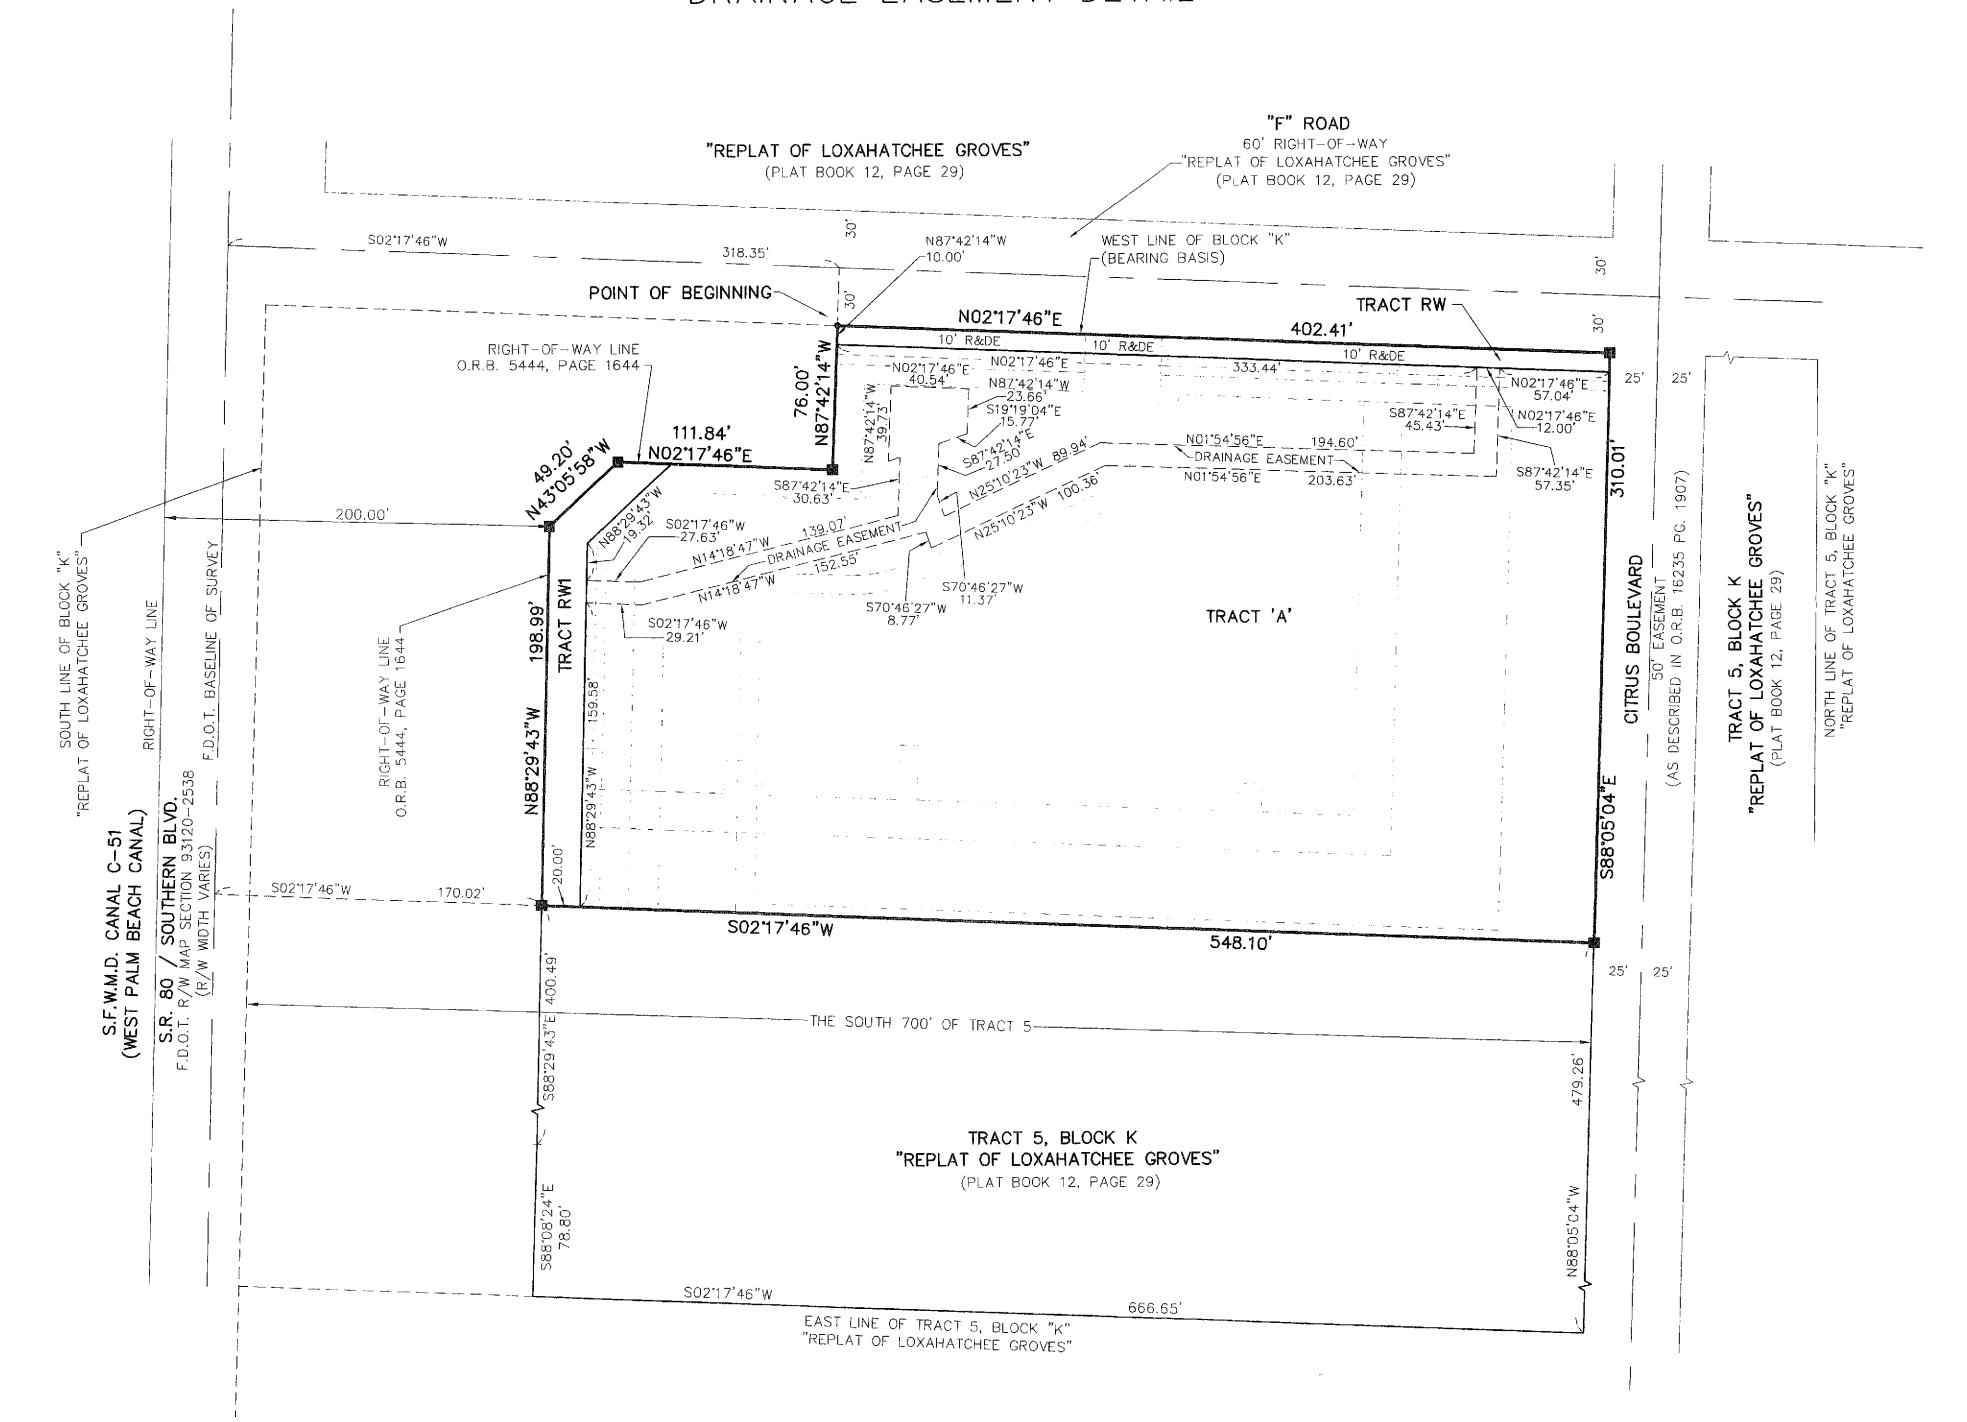

GRAPHIC SCALE (IN FEET) 1 INCH = 50 FEET

STATE OF FLORIDA COUNTY OF PALM BEACH THIS PLAT WAS FILED FOR RECORD AT ______ M.
THIS ___ DAY OF ____
A.D. 2011 AND DULY RECORDED IN PLAT BOOK _____ ON PAGES ____ AND ____.

SHARON R. BOCK CLERK AND COMPTROLLER

DEPUTY CLERK

SHEET 3 OF 3