


204


ALTON PCD

LYING IN SECTIONS 26 AND 35, TOWNSHIP 41 SOUTH, RANGE 42 EAST,
CITY OF PALM BEACH GARDENS, PALM BEACH COUNTY, FLORIDA.
OCTOBER, 2014 SHEET 8 OF 10

COUNTY OF PALM BEACH)
STATE OF FLORIDA) SS
THIS PLAT WAS FILED FOR RECORD AT)
M. THIS DAY OF)
2014, AND DULY)
RECORDED IN PLAT BOOK NO.)
ON PAGE THRU)
SHARON R. BOCK,
CLERK AND COMPTROLLER
BY: _____, D.C.

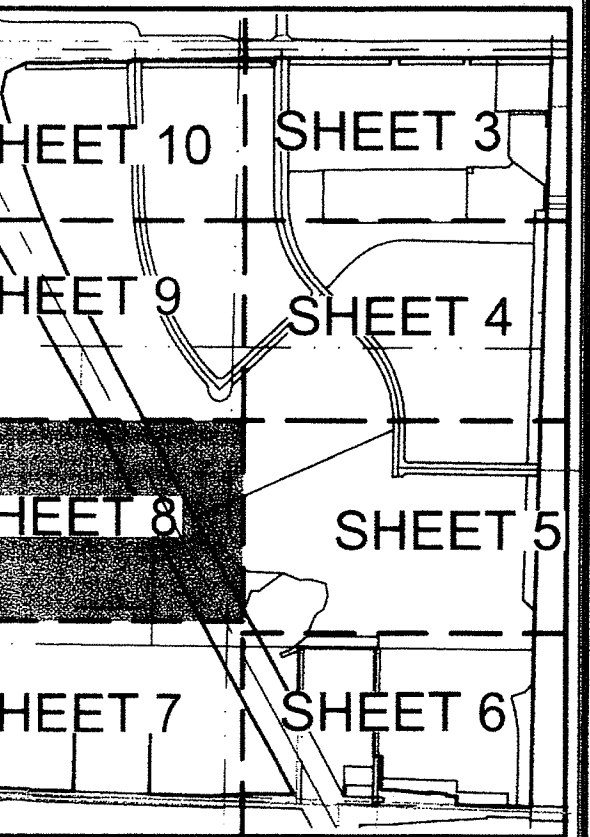


KEY MAP
NOT TO SCALE

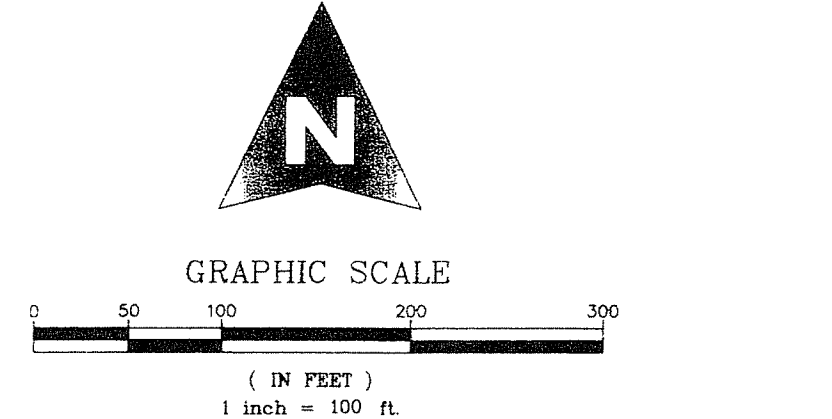

MATCH LINE-SEE SHEET 9

MATCH LINE-SEE SHEET 5

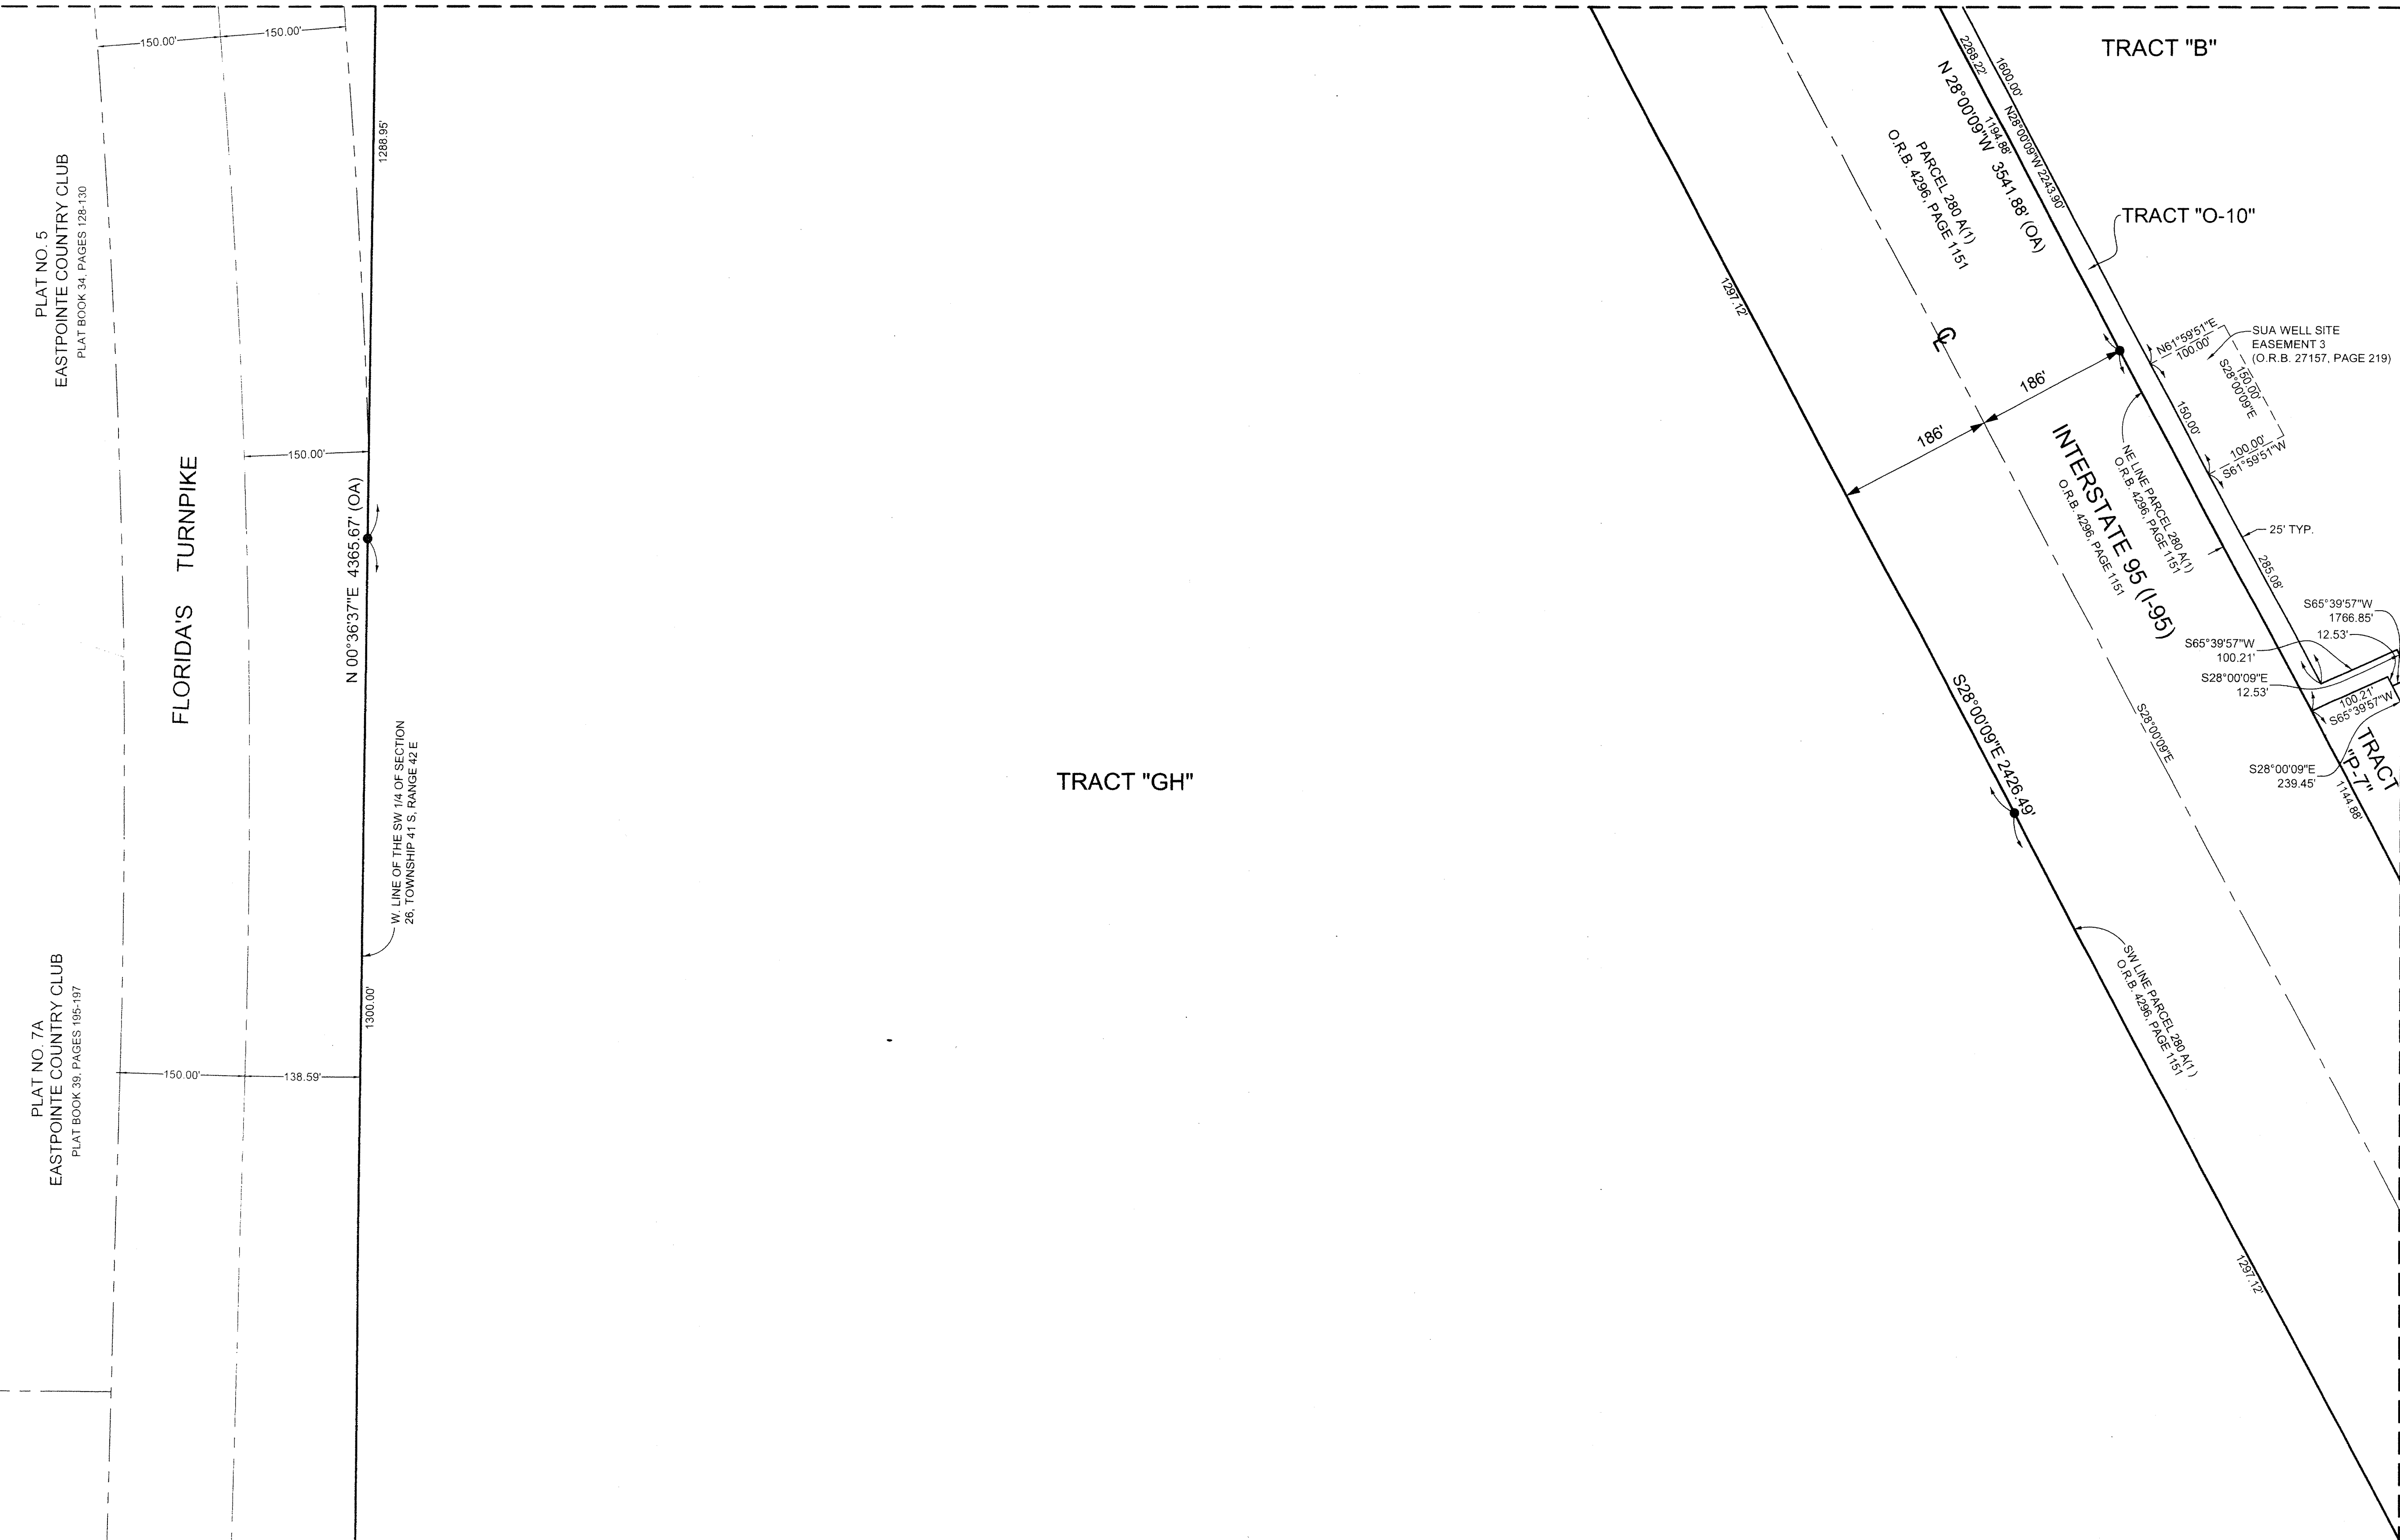

PLAT NO. 5
EASTPOINTE COUNTRY CLUB
PLAT BOOK 34, PAGES 128-130

PLAT NO. 7A
EASTPOINTE COUNTRY CLUB
PLAT BOOK 38, PAGES 185-187

TRACT "GH"

MATCH LINE-SEE SHEET 7

SHEET 8 OF 10



MICHAEL B. SCHORAH & ASSOCIATES, INC.
1850 FOREST HILL BLVD., SUITE 206
WEST PALM BEACH, FLORIDA 33406
ED# 2438 TEL. (561) 968-0080 FAX. (561) 642-9726 LB# 2438

ALTON PCD