

# PERIMETER


**SURVEYING & MAPPING**  
Prepared by: Jeff S. Hodapp, P.S.M.  
Certificate of Authorization No. LB7264  
947 Clint Moore Road  
Boca Raton, Florida 33487  
Tel: (561) 241-9988  
Fax: (561) 241-5182

# ST. GEORGE

A REPLAT OF ALL OF PARCEL "B", "COURT YARDS AT MARTEL ARMS" (P.B. 103, PGS. 121&122, P.B.C.R.)  
TOGETHER WITH A PORTION OF LOTS 8 AND 9 BLOCK 2 AND THE WEST ONE-HALF OF THE 16' ALLEY RIGHT-OF-WAY  
ABANDONED PER O.R.B. 3769, PG. 1869, P.B.C.R., ALL OF "SOPHIA FREY SUBDIVISION" (P.B. 4, PG. 37, P.B.C.R.)  
TOGETHER WITH A PORTION OF LOT 4, "PLAT OF SUBDIVISION OF SECTION 9, TOWNSHIP 46 SOUTH, RANGE 43 EAST"  
(P.B. 8, PG. 40, P.B.C.R.) IN SECTION 9, TOWNSHIP 46 SOUTH, RANGE 43 EAST  
CITY OF DELRAY BEACH, PALM BEACH COUNTY, FLORIDA  
DECEMBER, 2014

# 78

SHEET 2 OF 2

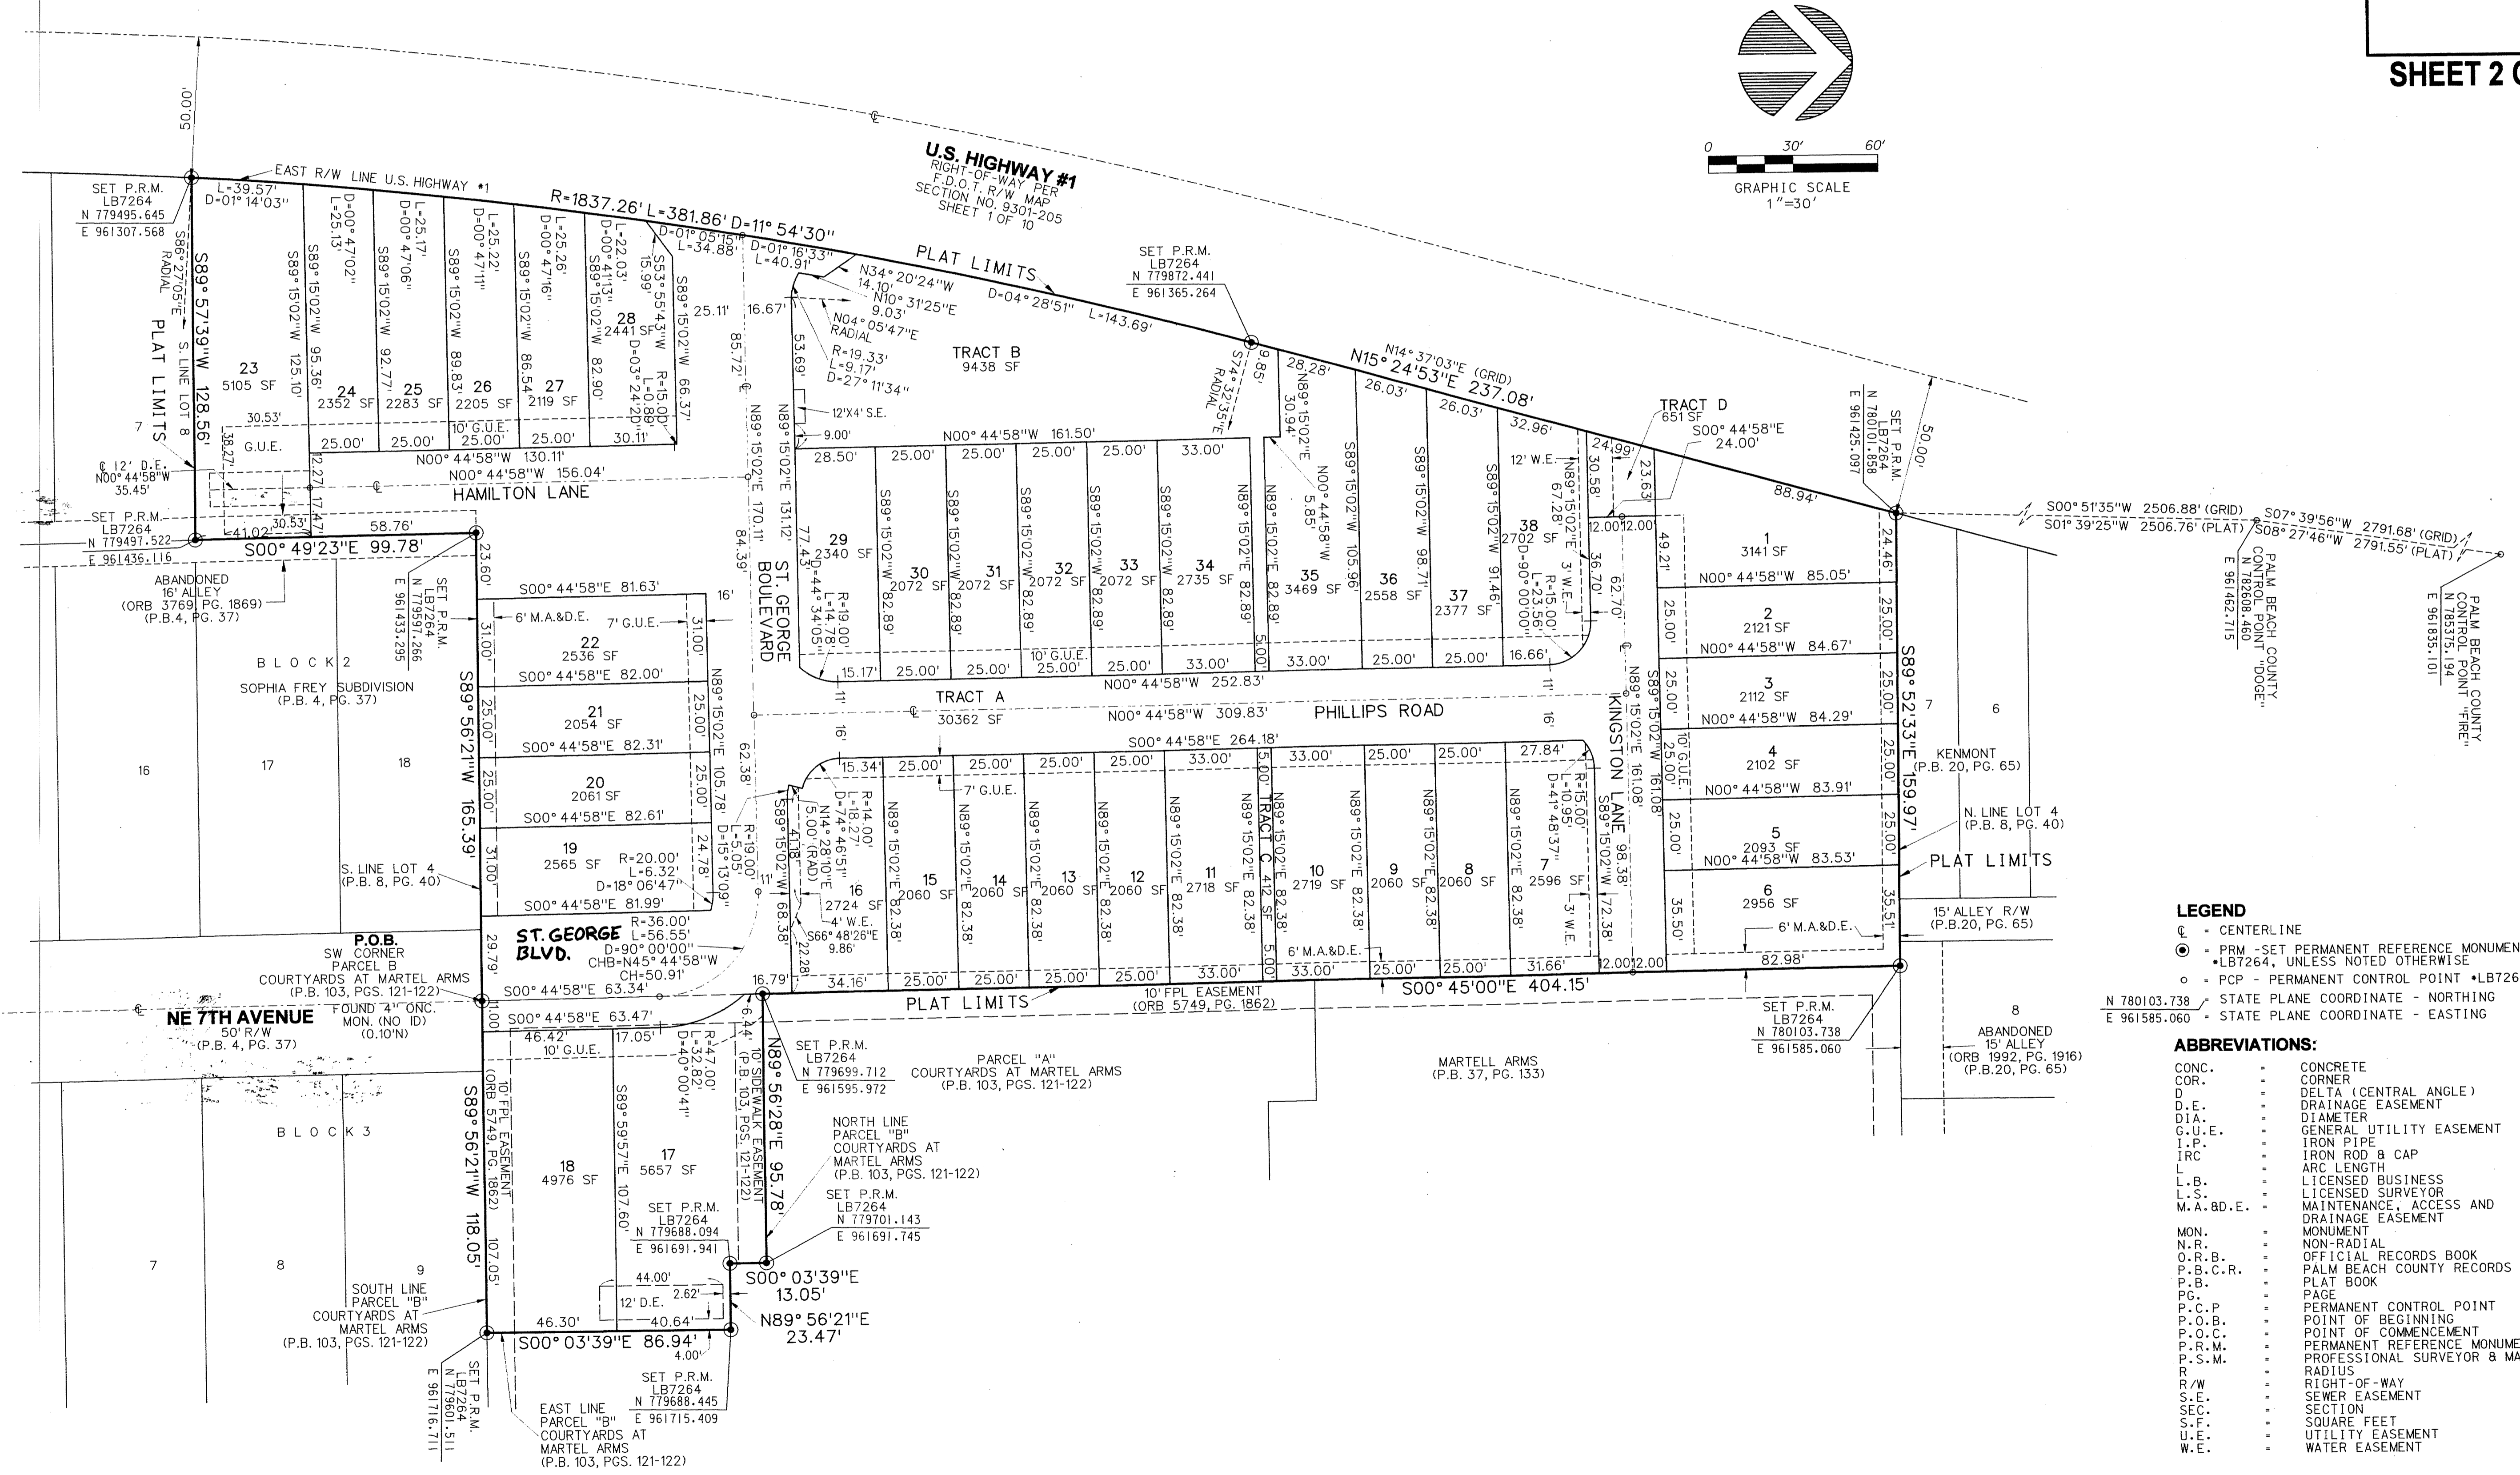

- LEGEND**
- ⊕ - CENTERLINE
  - ⊙ - PRM - SET PERMANENT REFERENCE MONUMENT
  - ⊙ - LB7264, UNLESS NOTED OTHERWISE
  - ⊙ - PCP - PERMANENT CONTROL POINT - LB7264
  - N 780103.738 - STATE PLANE COORDINATE - NORTHING
  - E 961585.060 - STATE PLANE COORDINATE - EASTING
- ABBREVIATIONS:**
- CONC. - CONCRETE
  - COR. - CORNER
  - D. - DELTA (CENTRAL ANGLE)
  - D.E. - DRAINAGE EASEMENT
  - DIA. - DIAMETER
  - G.U.E. - GENERAL UTILITY EASEMENT
  - I.P. - IRON PIPE
  - IRC - IRON ROD & CAP
  - L. - ARC LENGTH
  - L.B. - LICENSED BUSINESS
  - L.S. - LICENSED SURVEYOR
  - M.A.&D.E. - MAINTENANCE, ACCESS AND DRAINAGE EASEMENT
  - MON. - MONUMENT
  - N.R. - NON-RADIAL
  - O.R.B. - OFFICIAL RECORDS BOOK
  - P.B.C.R. - PALM BEACH COUNTY RECORDS
  - P.B. - PLAT BOOK
  - PG. - PAGE
  - P.C.P. - PERMANENT CONTROL POINT
  - P.O.B. - POINT OF BEGINNING
  - P.O.C. - POINT OF COMMENCEMENT
  - P.R.M. - PERMANENT REFERENCE MONUMENT
  - P.S.M. - PROFESSIONAL SURVEYOR & MAPPER
  - R. - RADIUS
  - R/W - RIGHT-OF-WAY
  - S.E. - SEWER EASEMENT
  - SEC. - SECTION
  - S.F. - SQUARE FEET
  - U.E. - UTILITY EASEMENT
  - W.E. - WATER EASEMENT