LEGEND:

P.R.M.

P.C.P. •

P.B.C.R.

P.B. PG.

18-47-42

DENOTES: PERMANENT REFERENCE MONUMENTS (4" X 4" X 24"

BRASS DISC STAMPED "PCP LB3870" UNLESS OTHERWISE NOTED). DENOTES: SECTION 18, TOWNSHIP 47 SOUTH, RANGE 42 EAST

CONCRETE MONUMENT WITH 1.3" BRASS DISC STAMPED "PRM

DENOTES: PERMANENT CONTROL POINT (MAG NAIL WITH 1.3"

LB3870" UNLESS OTHERWISE NOTED.

DENOTES: QUARTER SECTION CORNER

DENOTES: OFFICIAL RECORD BOOK

DENOTES: PLAT BOOK AND PAGE

DENOTES: PALM BEACH COUNTY RECORDS

DENOTES: CENTERLINE

DENOTES: SECTION CORNER

(A P.C.D.)

FESTIVAL SHOPPES OF BOCA RATON REPLAT ONE

A REPLAT OF ALL OF TRACT A AND WATER MANAGEMENT TRACT NO. 1, OF FESTIVAL SHOPPES OF BOCA RATON, AS RECORDED IN PLAT BOOK 69, PAGES 172 THROUGH 174, INCLUSIVE, THE PUBLIC RECORDS OF PALM BEACH COUNTY, FLORIDA AND LYING IN SECTIONS 18 AND 19, TOWNSHIP 47 SOUTH, RANGE 42 EAST, PALM BEACH COUNTY, FLORIDA

PULICE LAND SURVEYORS, INC.

CERTIFICATE OF AUTHORIZATION LB3870 5381 NOB HILL ROAD SUNRISE, FLORIDA 33351 (954) 572-1777 FAX (954) 572-1778

KEY MAP


STATE OF FLORIDA SS COUNTY OF PALM BEACH

THIS____DAY OF_______20___,
AND DULY RECORDED IN PLAT BOOK ______
AT PAGE ______.
SHARON R. BOCK
CLERK & COMPTROLLER, PALM BEACH COUNTY

THIS PLAT WAS FILED FOR RECORD AT_

DEPUTY CLERK

SHEET 2 OF 4 SHEETS

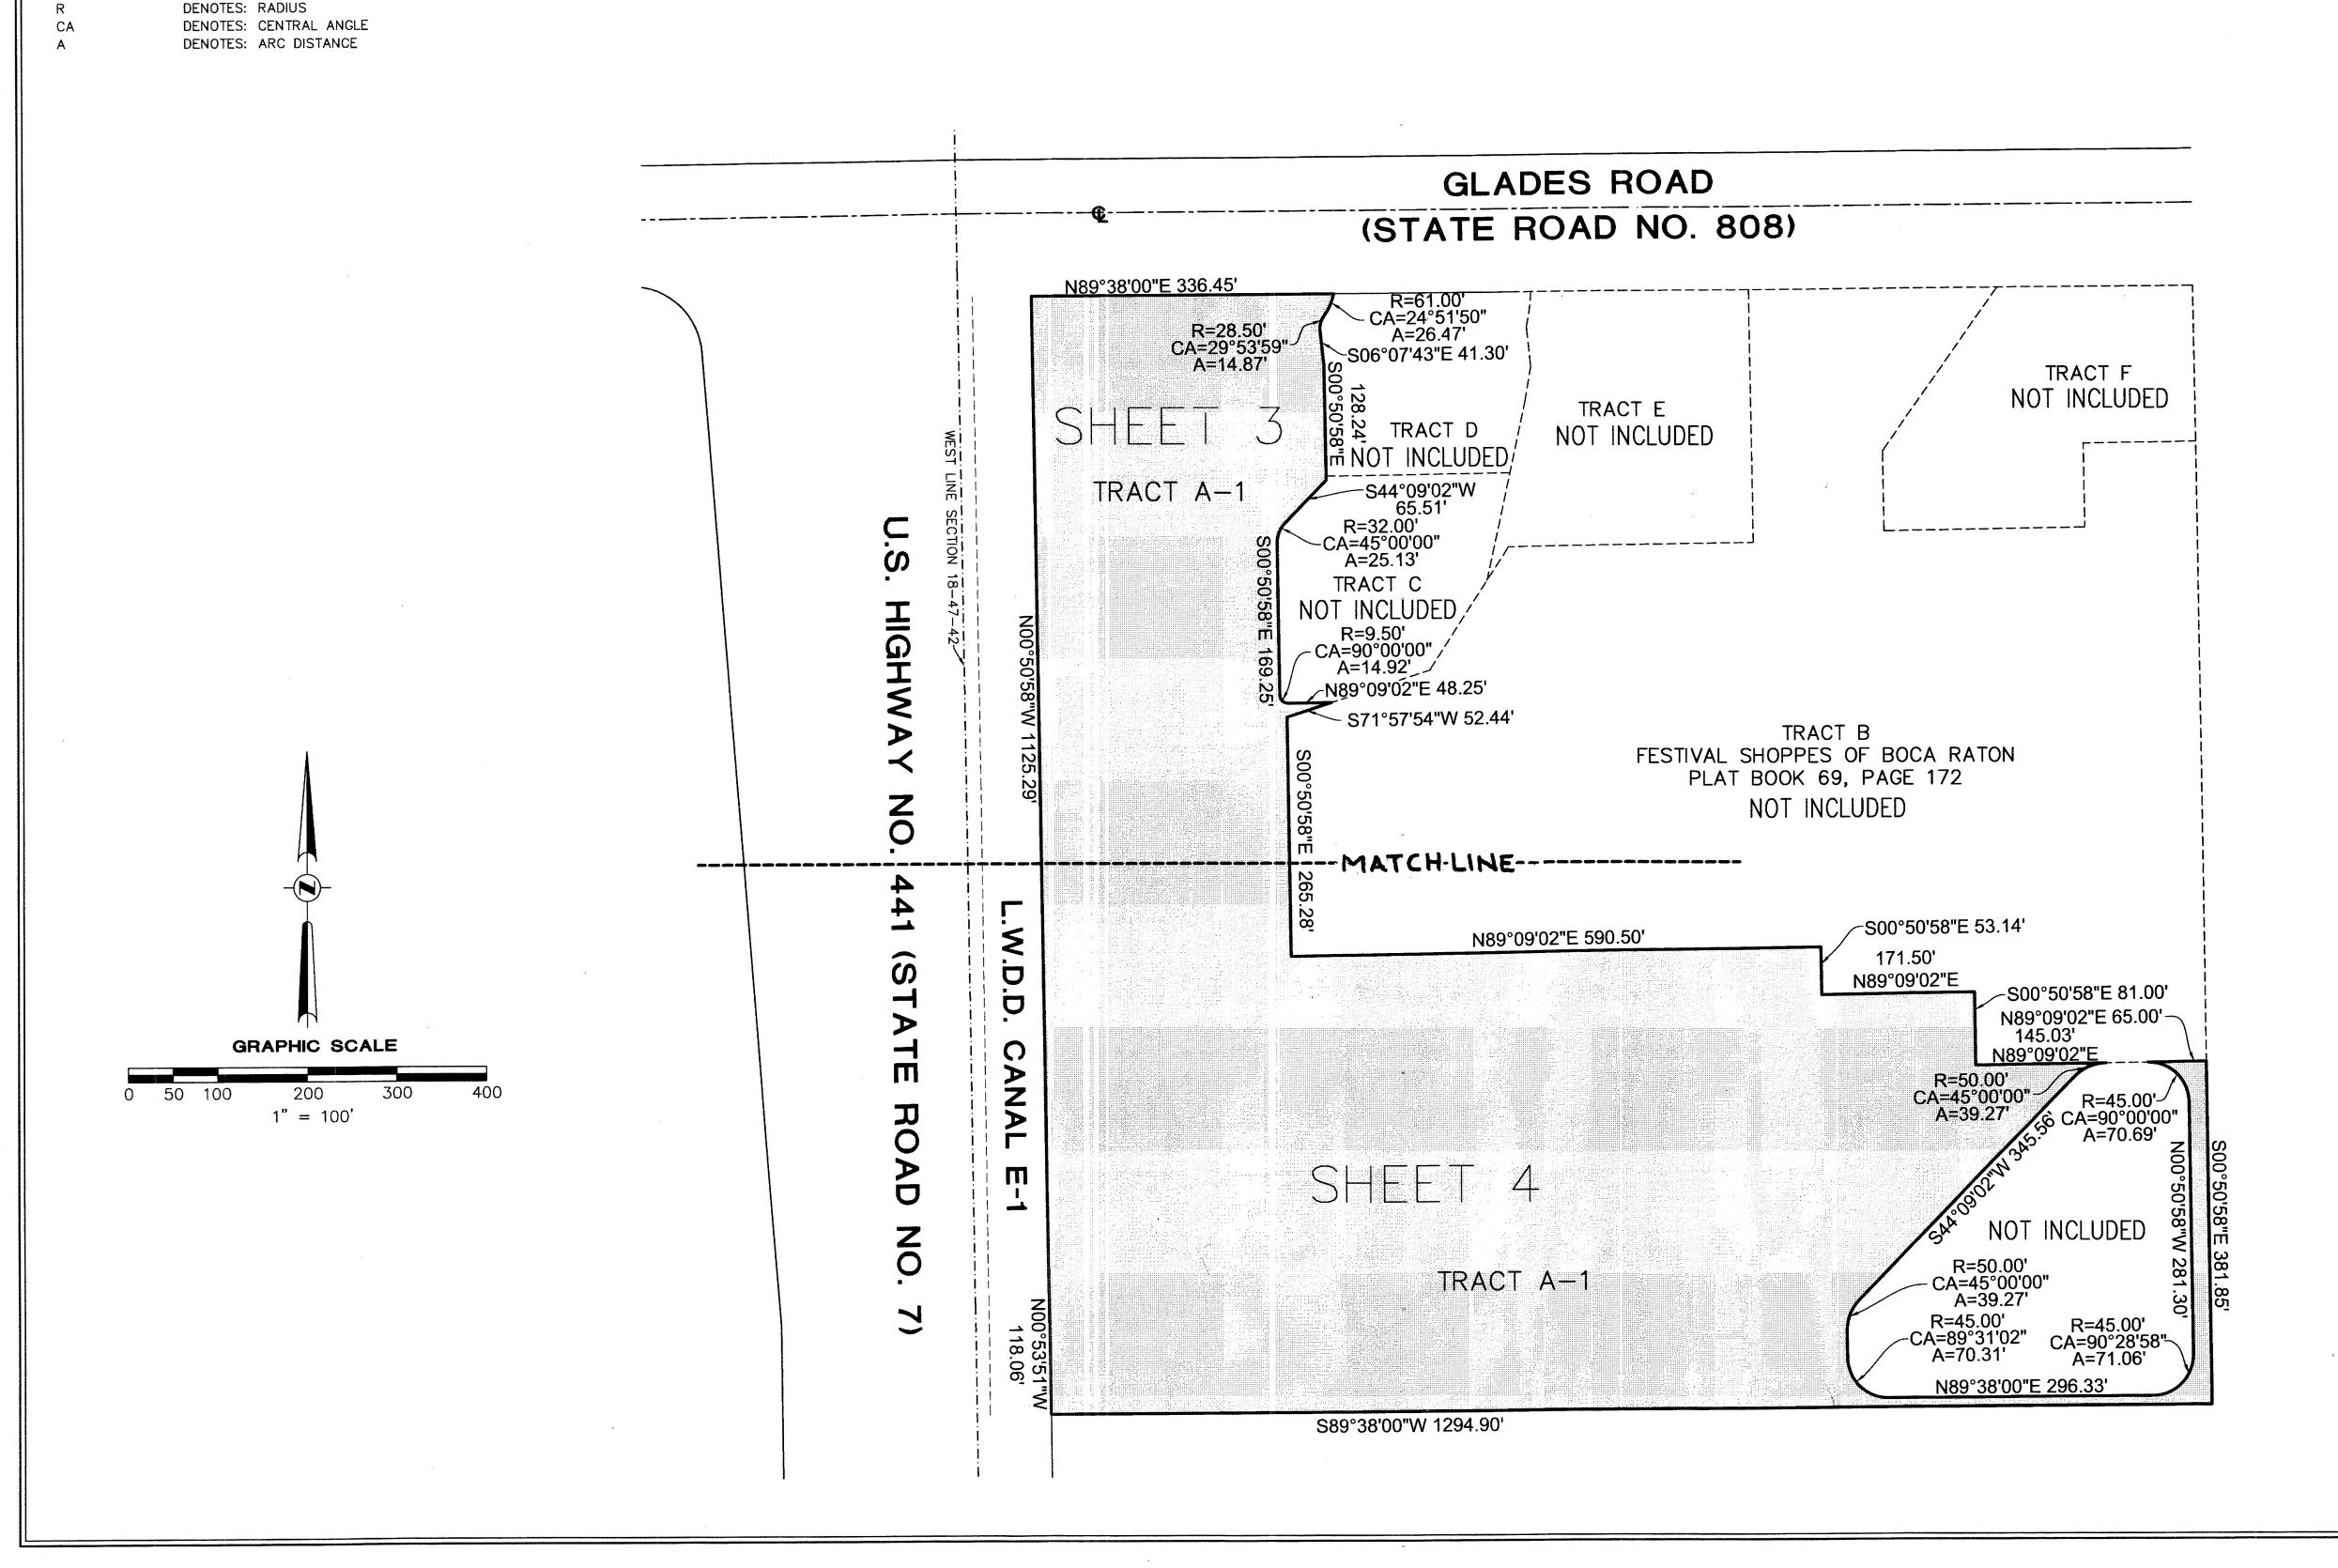

NOTICE:
THIS PLAT, AS RECORDED IN ITS GRAPHIC FORM, IS THE OFFICIAL DEPICTION OF THE SUBDIVIDED LANDS DESCRIBED HEREIN AND WILL IN NO CIRCUMSTANCES BE SUPPLANTED IN AUTHORITY BY ANY OTHER GRAPHIC OR DIGITAL FORM OF THE PLAT.
THERE MAY BE ADDITIONAL RESTRICTIONS THAT ARE NOT RECORDED ON THIS PLAT THAT MAY BE FOUND IN THE PUBLIC RECORDS OF THIS COUNTY.