



LOXAHATCHEE CLUB AT MAPLEWOOD PLAT NO. 22 OF PHASE II

BEING A REPLAT OF LOT 42, AND A PORTION OF THE COMMON AREA, AS SHOWN ON THE PLAT OF THE LOXAHATCHEE CLUB AT MAPLEWOOD PLAT NO. 6 OF PHASE II, AS RECORDED IN PLAT BOOK 54, PAGES 103 THROUGH 105, PUBLIC RECORDS OF PALM BEACH COUNTY, FLORIDA
 LYING IN SECTION 11, TOWNSHIP 41 SOUTH, RANGE 42 EAST, TOWN OF JUPITER, PALM BEACH COUNTY, FLORIDA
 JUNE 2016 SHEET 2 OF 2

61

LEGEND

- ⊙ SET MAG NAIL & DISK "PRM LB *4431"
- ⊙ SET 5/8" IRON ROD WITH ALUMINUM CAP "PRM LB *4431"
- ⊠ FOUND 4"x4" CONCRETE MONUMENT "PRM 959"

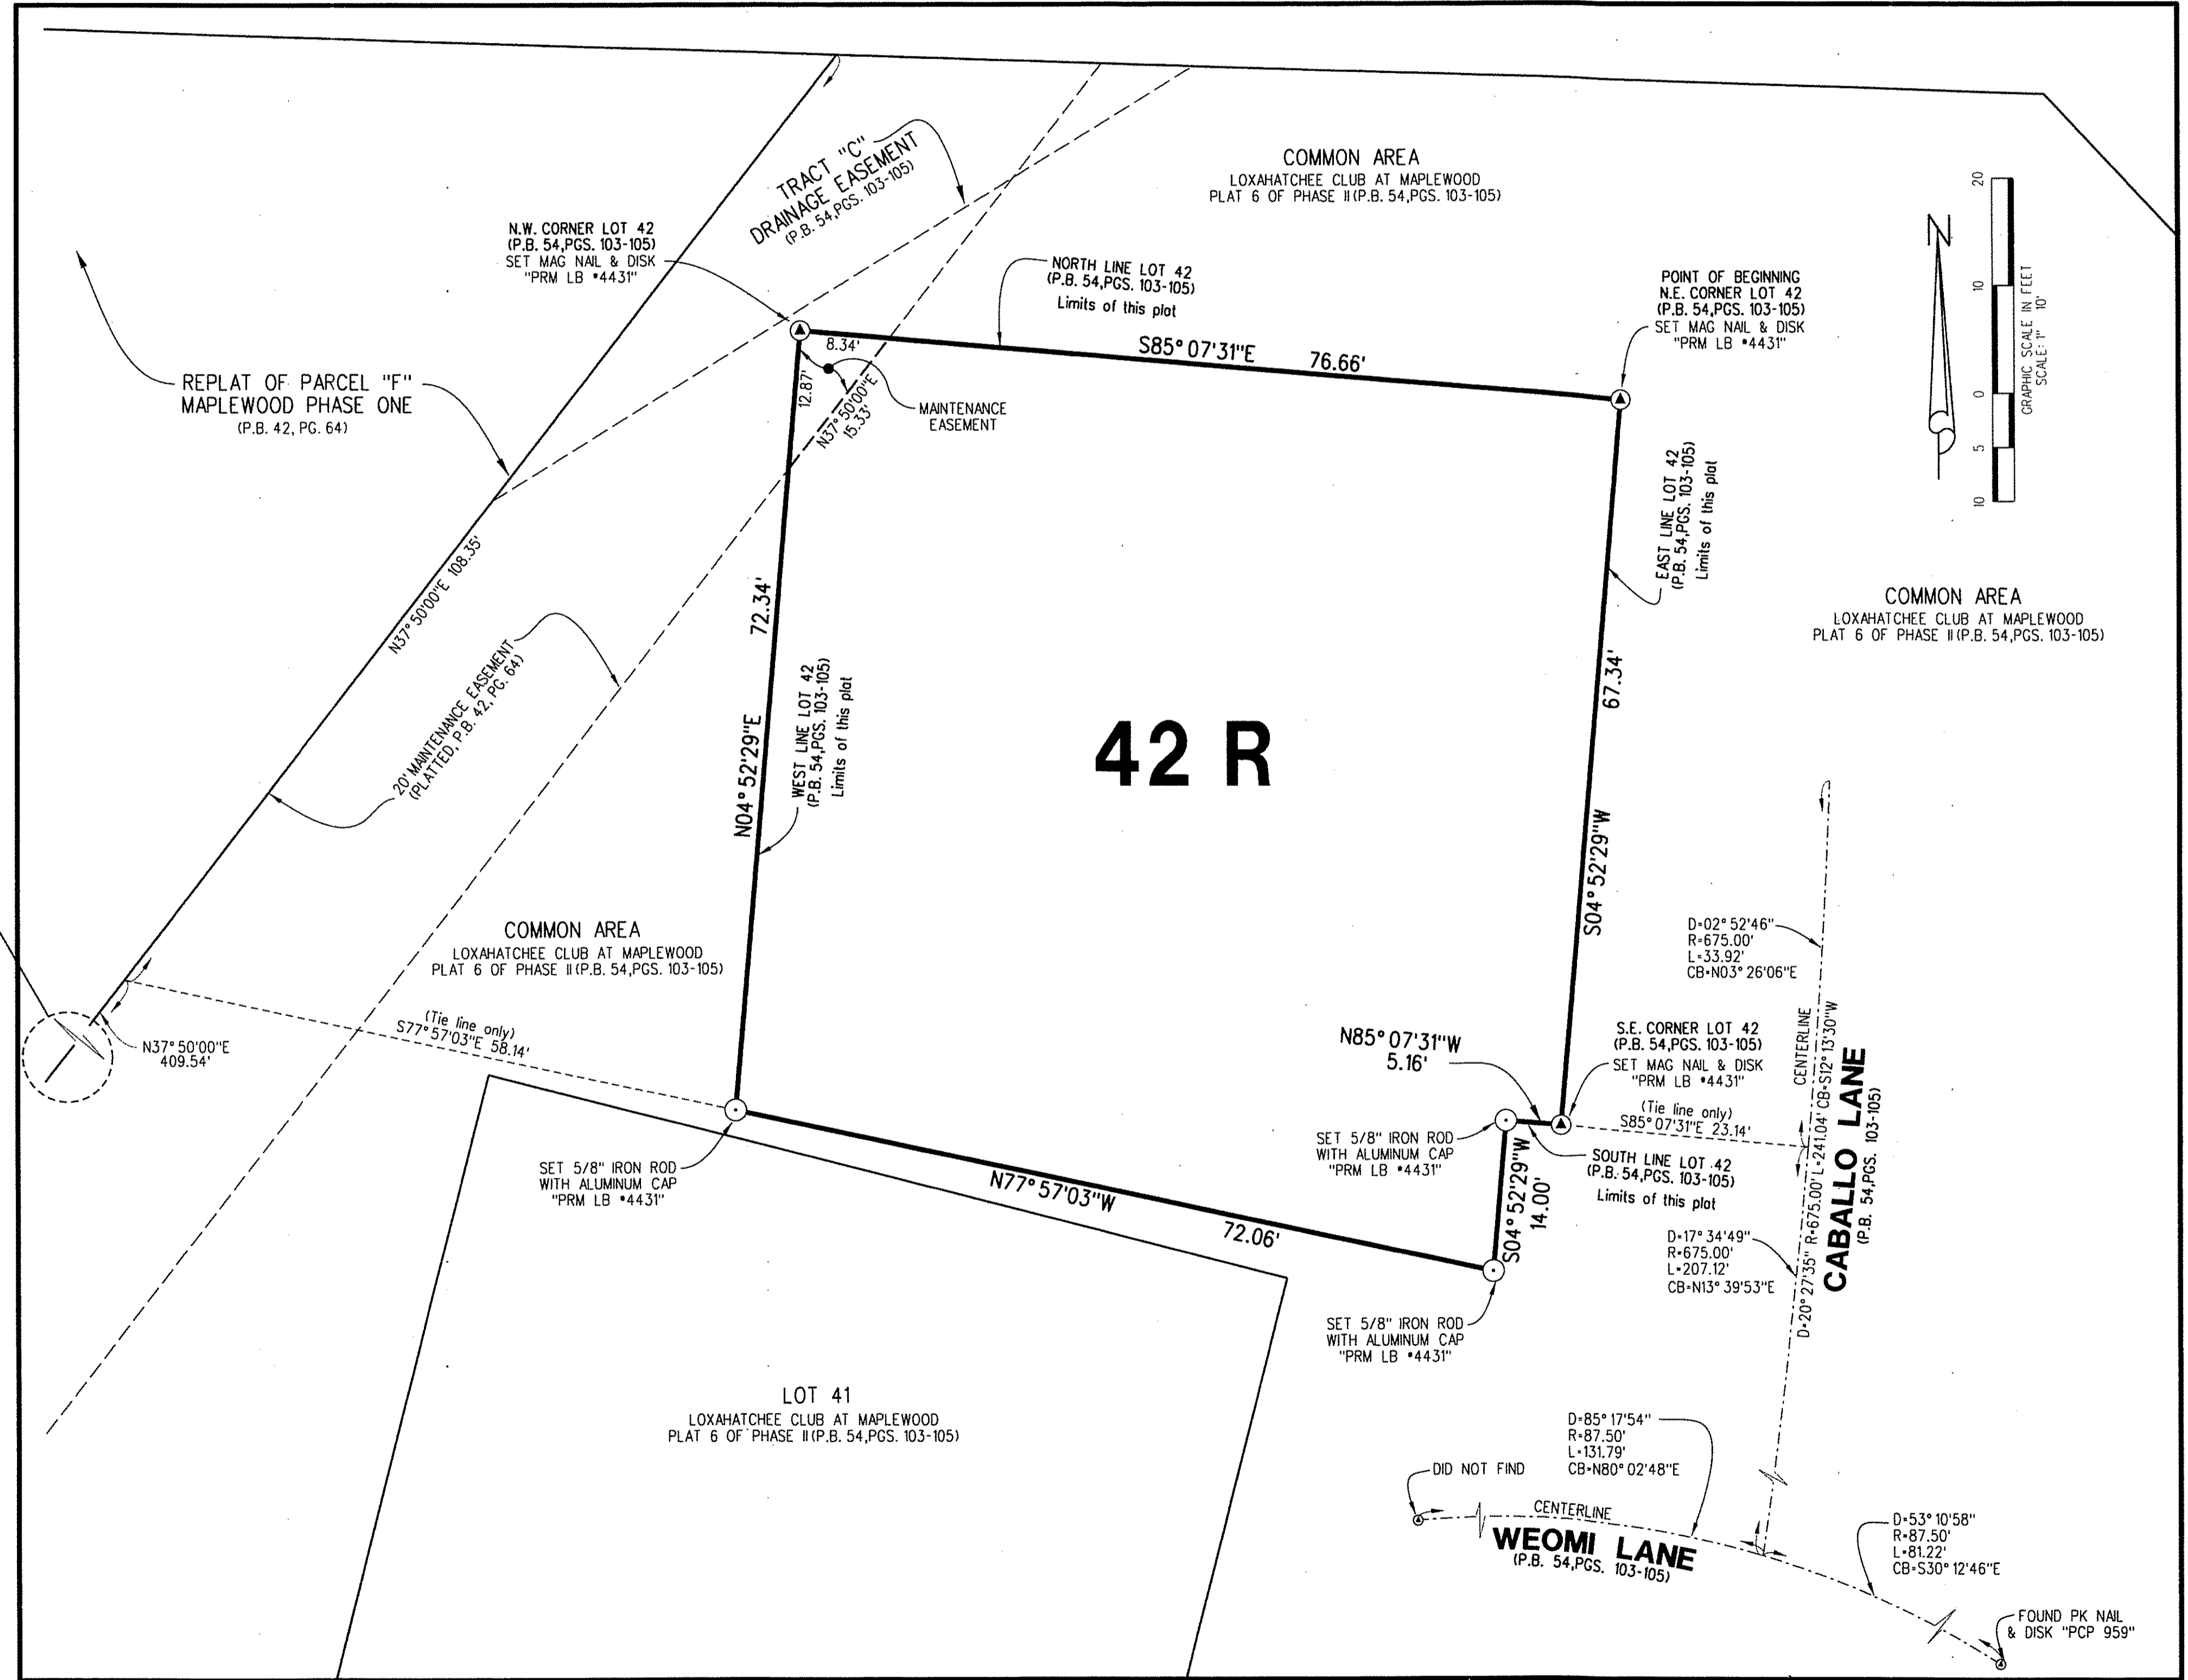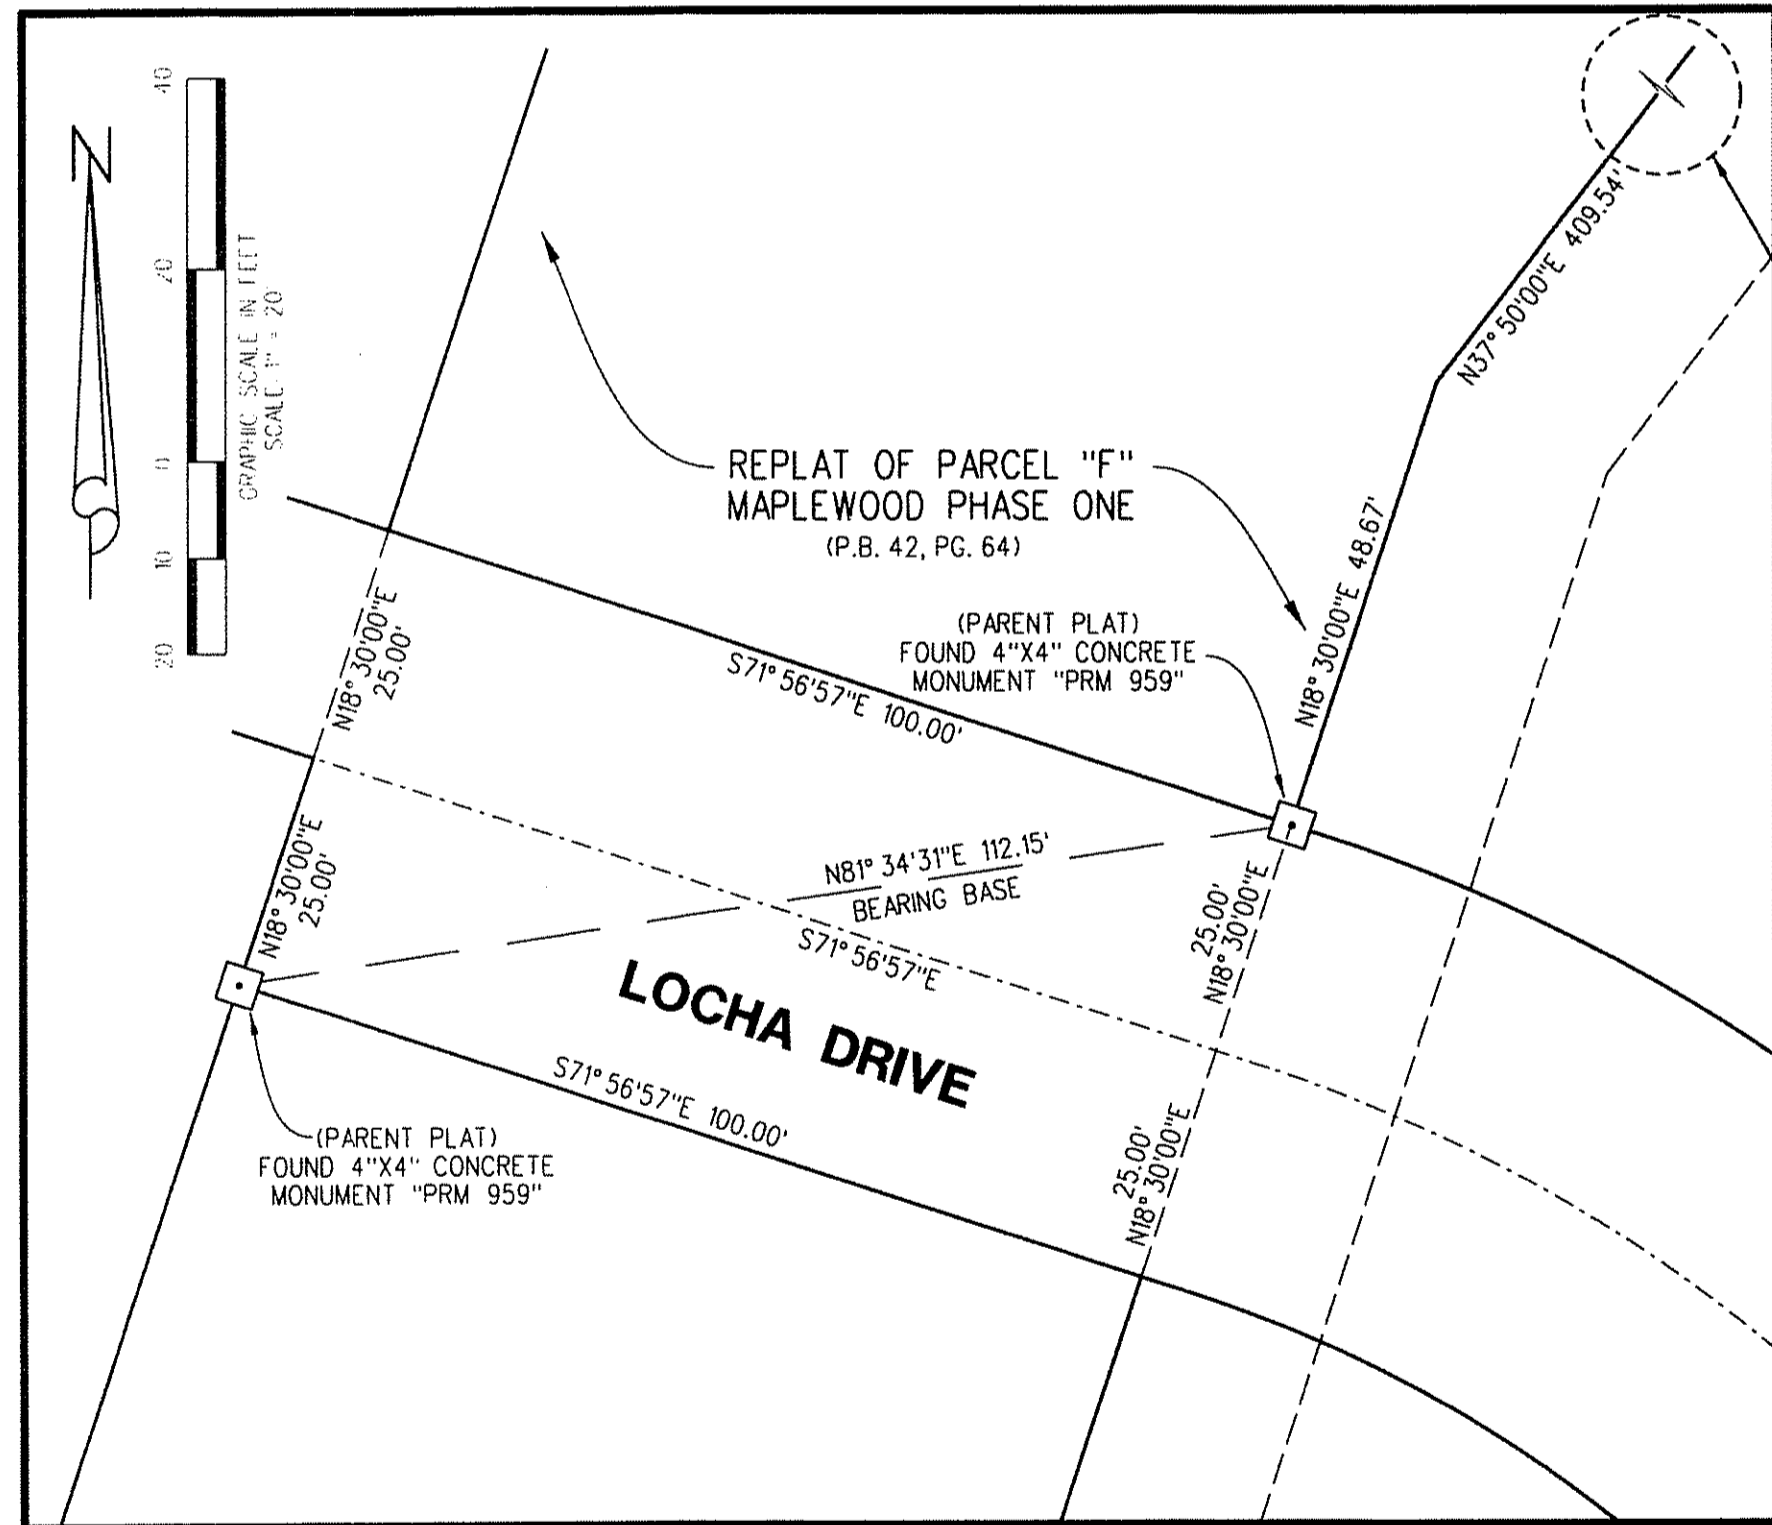

		CAD. K:\JUST \ 114142 \ 54-103 \ 06-124A-306 \ 06-124A-306.DGN	
		REF.	
FLD.	FB.	PG.	JOB 06-124A-306
OFF. L.J.C.			DATE 02/19/2016
CKD. R.J.W.	SHEET 2	OF 2	DWG. 006-124P

675 West Indiantown Road, Suite 200, Jupiter, Florida 33458 TEL. 561-746-8454