

# PERIMETER


**SURVEYING & MAPPING**  
Certificate of Authorization No. LB7264  
Prepared by: Jeff S. Hodapp, P.S.M.  
947 Clint Moore Road  
Boca Raton, Florida 33487  
Tel: (561) 241-9988  
Fax: (561) 241-5182

# BOCA DUNES PUD

A REPLAT OF A PORTION OF TRACTS 90-92, 101-103, BLOCK 81 AND A PORTION OF TRACTS 6-10, 13-16, AND 32, BLOCK 82, ALL OF "PALM BEACH FARMS CO. PLAT NO. 3" (P.B. 2, PGS 45-54, P.B.C.R.) AND PORTIONS OF ADJACENT ABANDONED RIGHTS-OF-WAY (O.R.B. 2013, PG. 1451, P.B.C.R.) IN SECTIONS 30 & 31, TOWNSHIP 47 SOUTH, RANGE 42 EAST PALM BEACH COUNTY, FLORIDA.

# 125

SHEET 5 OF 9

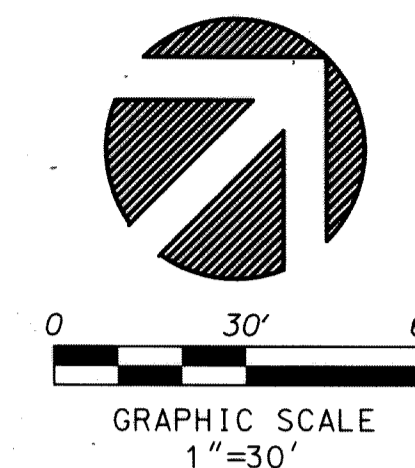


### LEGEND:

- SET P.R.M. (UNLESS OTHERWISE NOTED) - 4" X 4" CONC. MON. WITH ALUMINUM DISK STAMPED P.R.M. •LB7264
- PERMANENT CONTROL POINT (NAIL & DISK •LB7264)
- ℄ CENTERLINE


### ABBREVIATIONS:

- |          |                                  |            |                                    |
|----------|----------------------------------|------------|------------------------------------|
| B.E.     | BUFFER EASEMENT                  | MON.       | MONUMENT                           |
| CH       | CHORD                            | O.R.B.     | OFFICIAL RECORDS BOOK              |
| CHB      | CHORD BEARING                    | N.R.       | NON-RADIAL                         |
| CONC.    | CONCRETE                         | P.B.       | PLAT BOOK                          |
| COR.     | CORNER                           | P.B.C.     | PALM BEACH COUNTY                  |
| D        | DELTA (CENTRAL ANGLE)            | P.B.C.R.   | PALM BEACH COUNTY RECORDS          |
| D.E.     | DRAINAGE EASEMENT                | P.B.C.U.E. | PALM BEACH COUNTY UTILITY EASEMENT |
| D.T.     | DRIVEWAY TRACT                   | PG.        | PAGE                               |
| FND.     | FOUND                            | P.C.P.     | PERMANENT CONTROL POINT            |
| L        | LENGTH                           | P.O.B.     | POINT OF BEGINNING                 |
| L.A.E.   | LIMITED ACCESS EASEMENT          | P.O.C.     | POINT OF COMMENCEMENT              |
| L.B.     | LICENSED BUSINESS                | P.P.M.     | PERMANENT REFERENCE MONUMENT       |
| L.E.     | LANDSCAPE EASEMENT               | P.S.M.     | PROFESSIONAL SURVEYOR & MAPPER     |
| L.M.E.   | LAKE MAINTENANCE EASEMENT        | P.U.D.     | PLANNED UNIT DEVELOPMENT           |
| L.M.A.E. | LAKE MAINTENANCE ACCESS EASEMENT | R          | RADIUS                             |
| L.S.     | LICENSED SURVEYOR                | RAD        | RADIAL                             |
| L.S.E.   | LIFT STATION EASEMENT            | R/W        | RIGHT-OF-WAY                       |
| L.W.D.   | LAKE WORTH DRAINAGE DISTRICT     | S.E.       | SECTION                            |
|          |                                  | SEC.       | SECTION                            |
|          |                                  | S.F.       | SQUARE FEET                        |
|          |                                  | U.E.       | UTILITY EASEMENT                   |

**KEY MAP**  
NOT TO SCALE

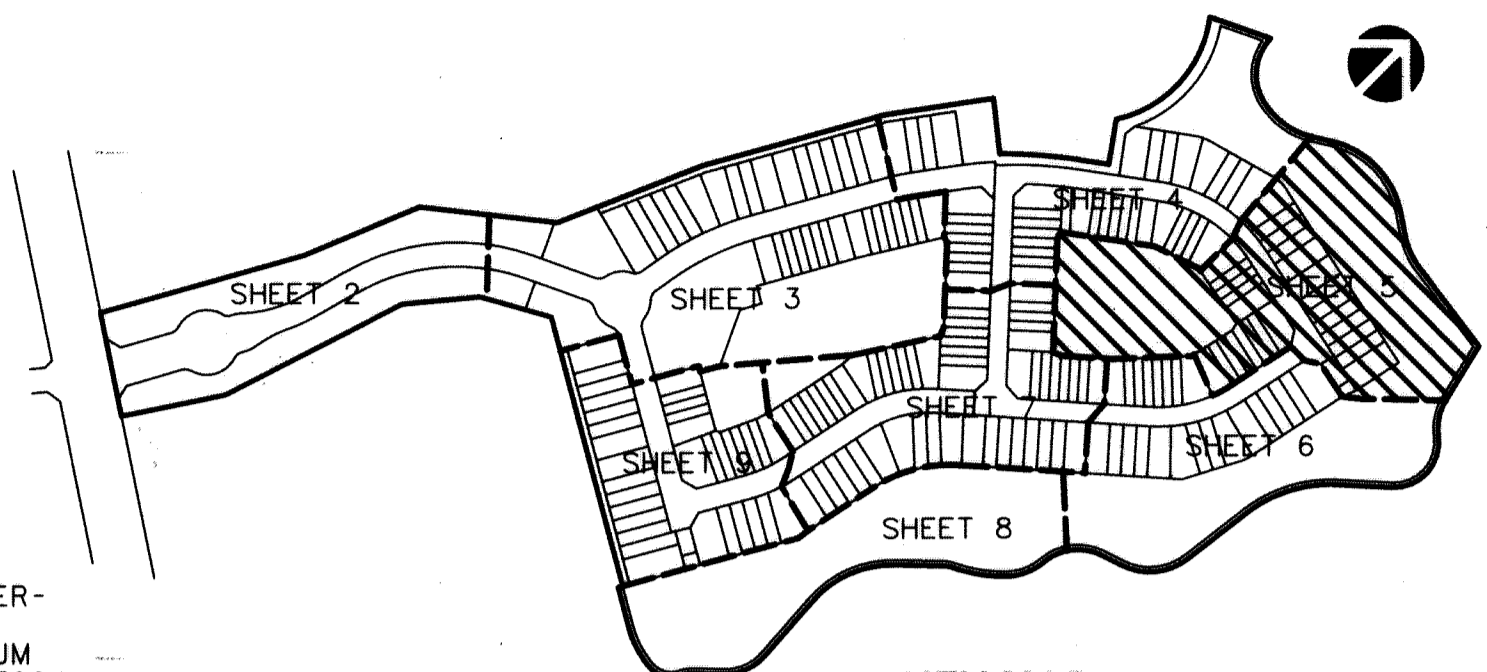

SEE SHEET 4

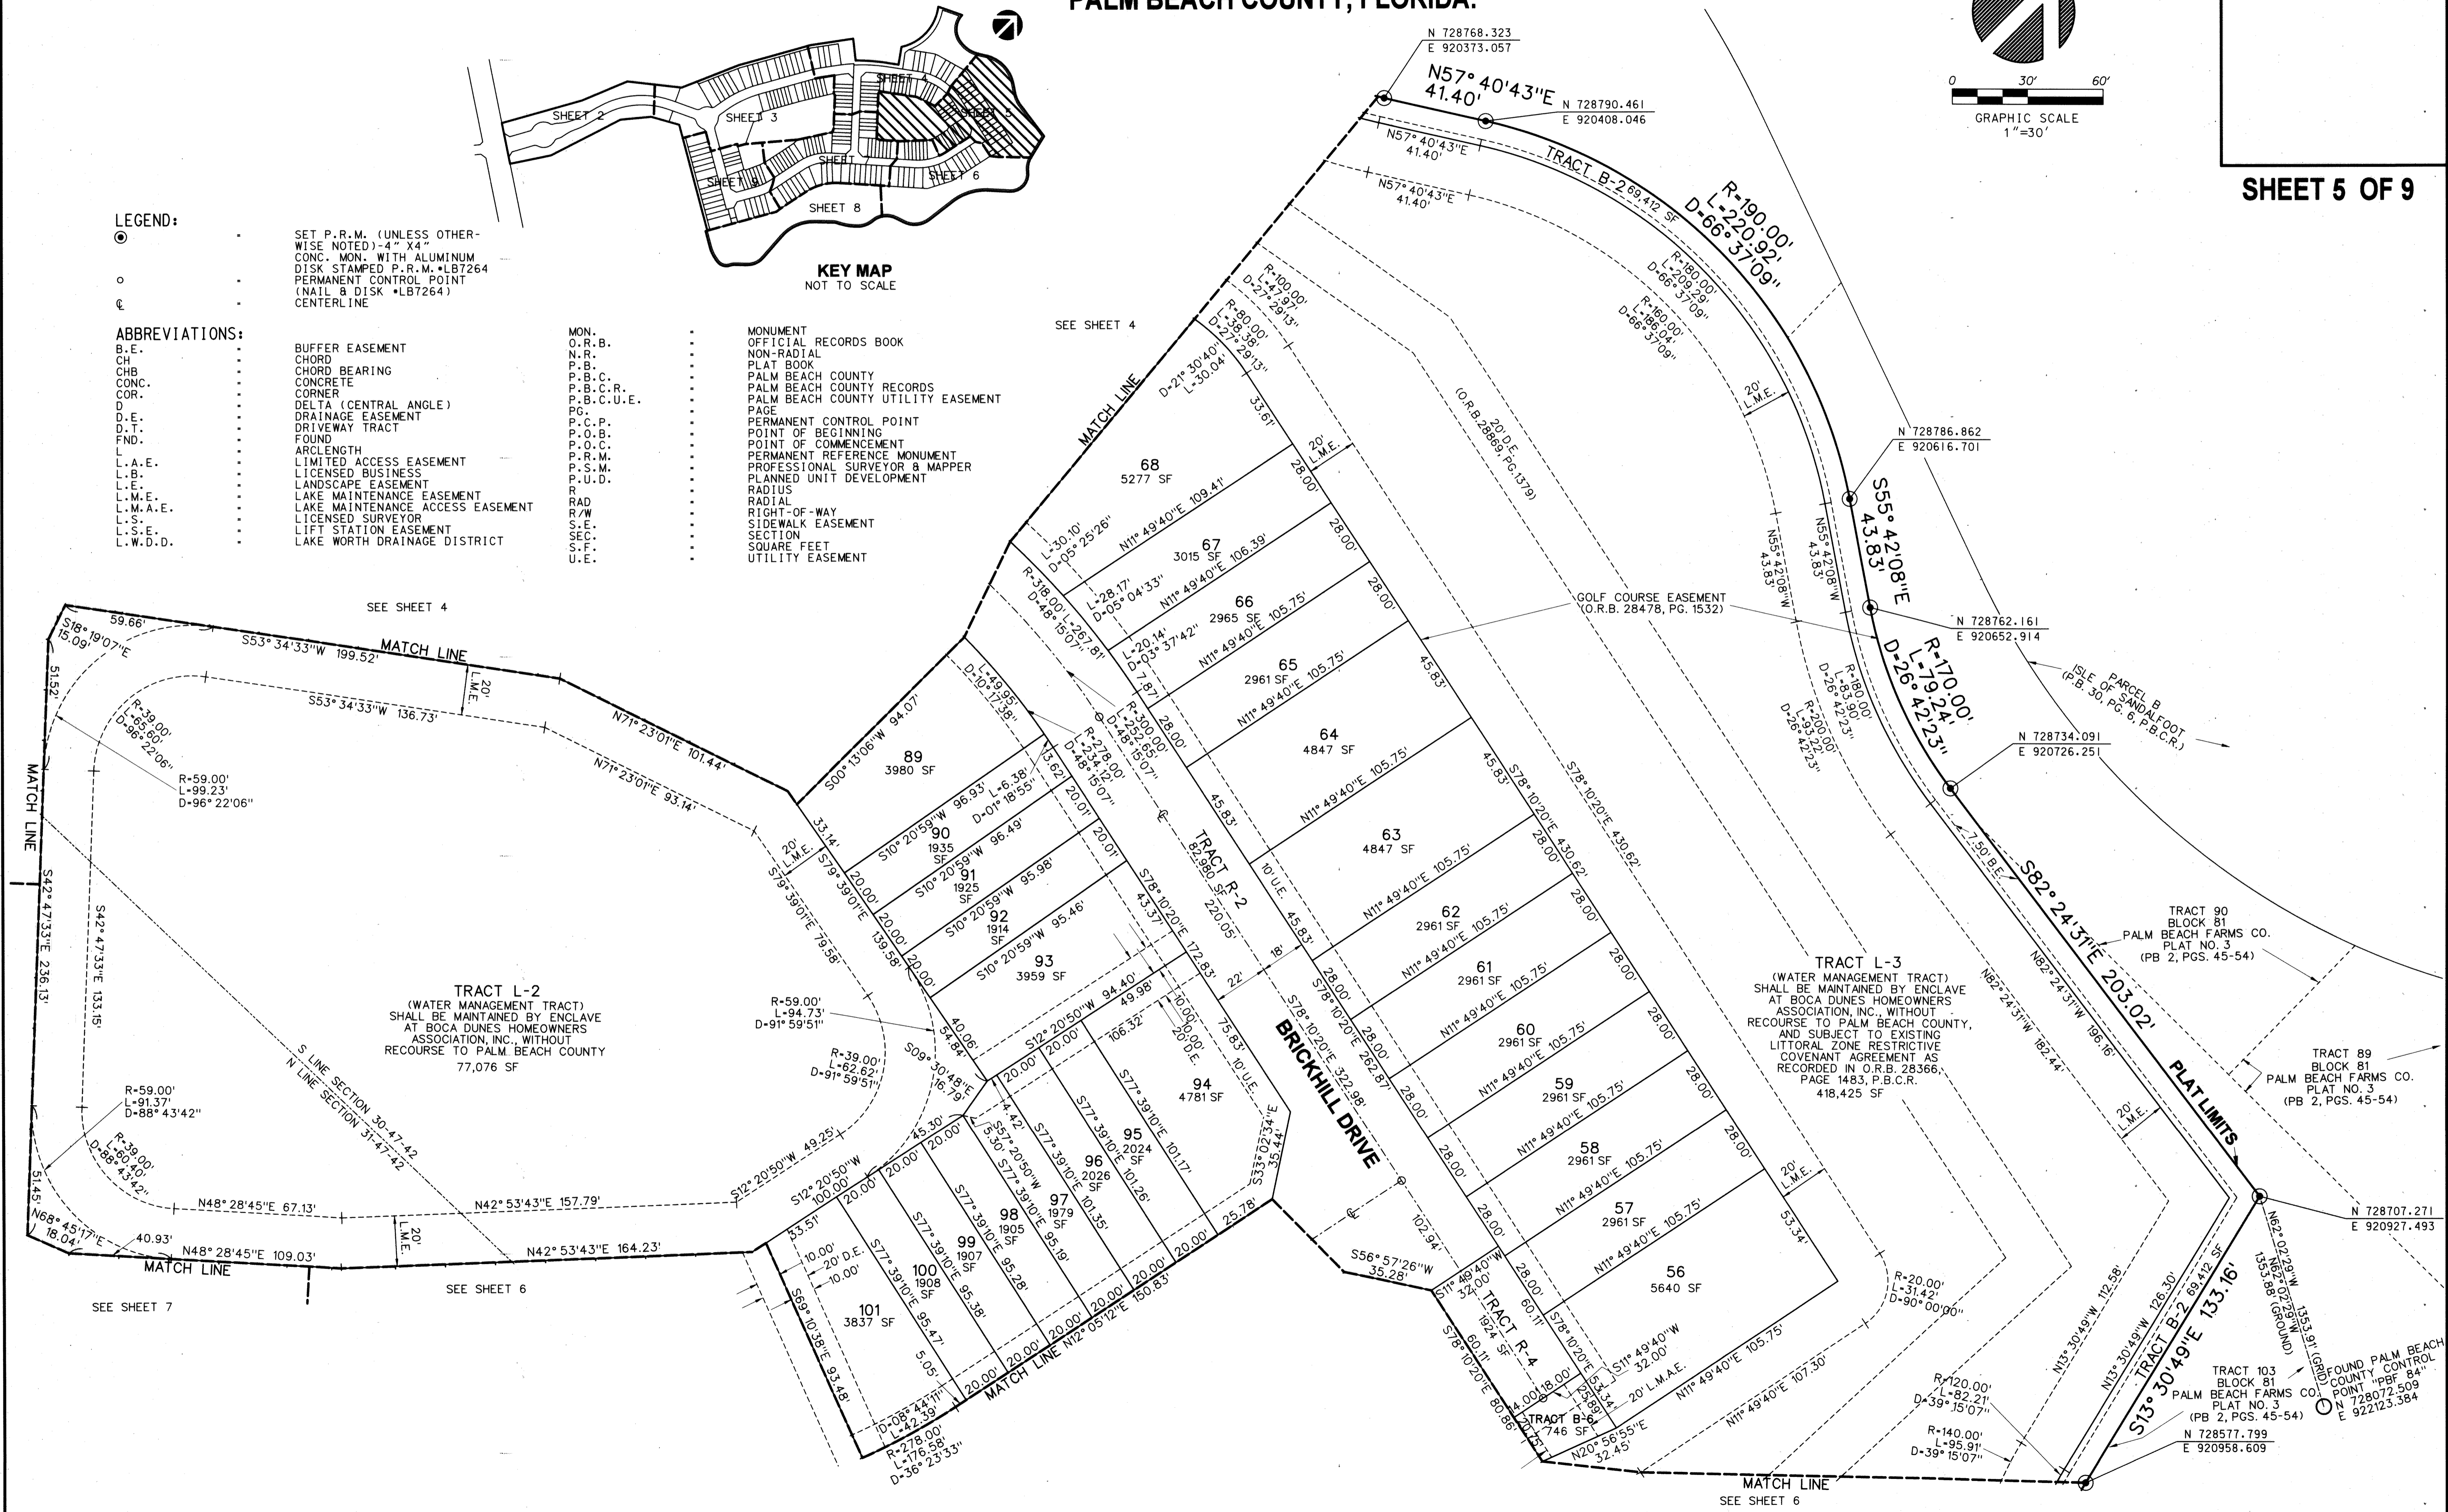

SEE SHEET 6