
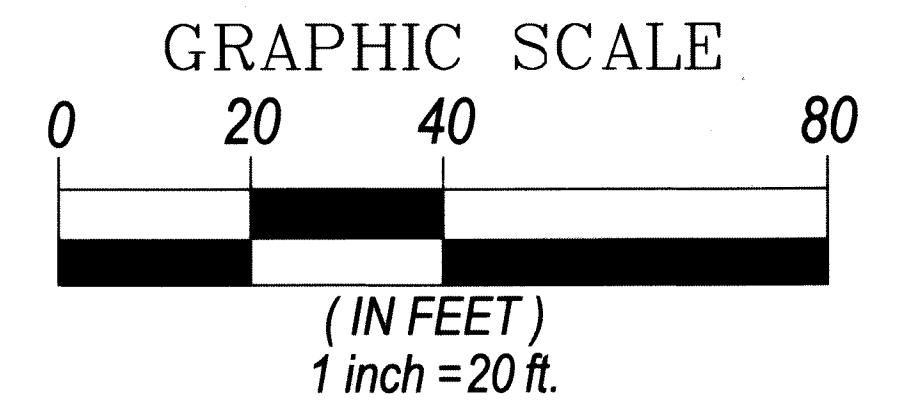
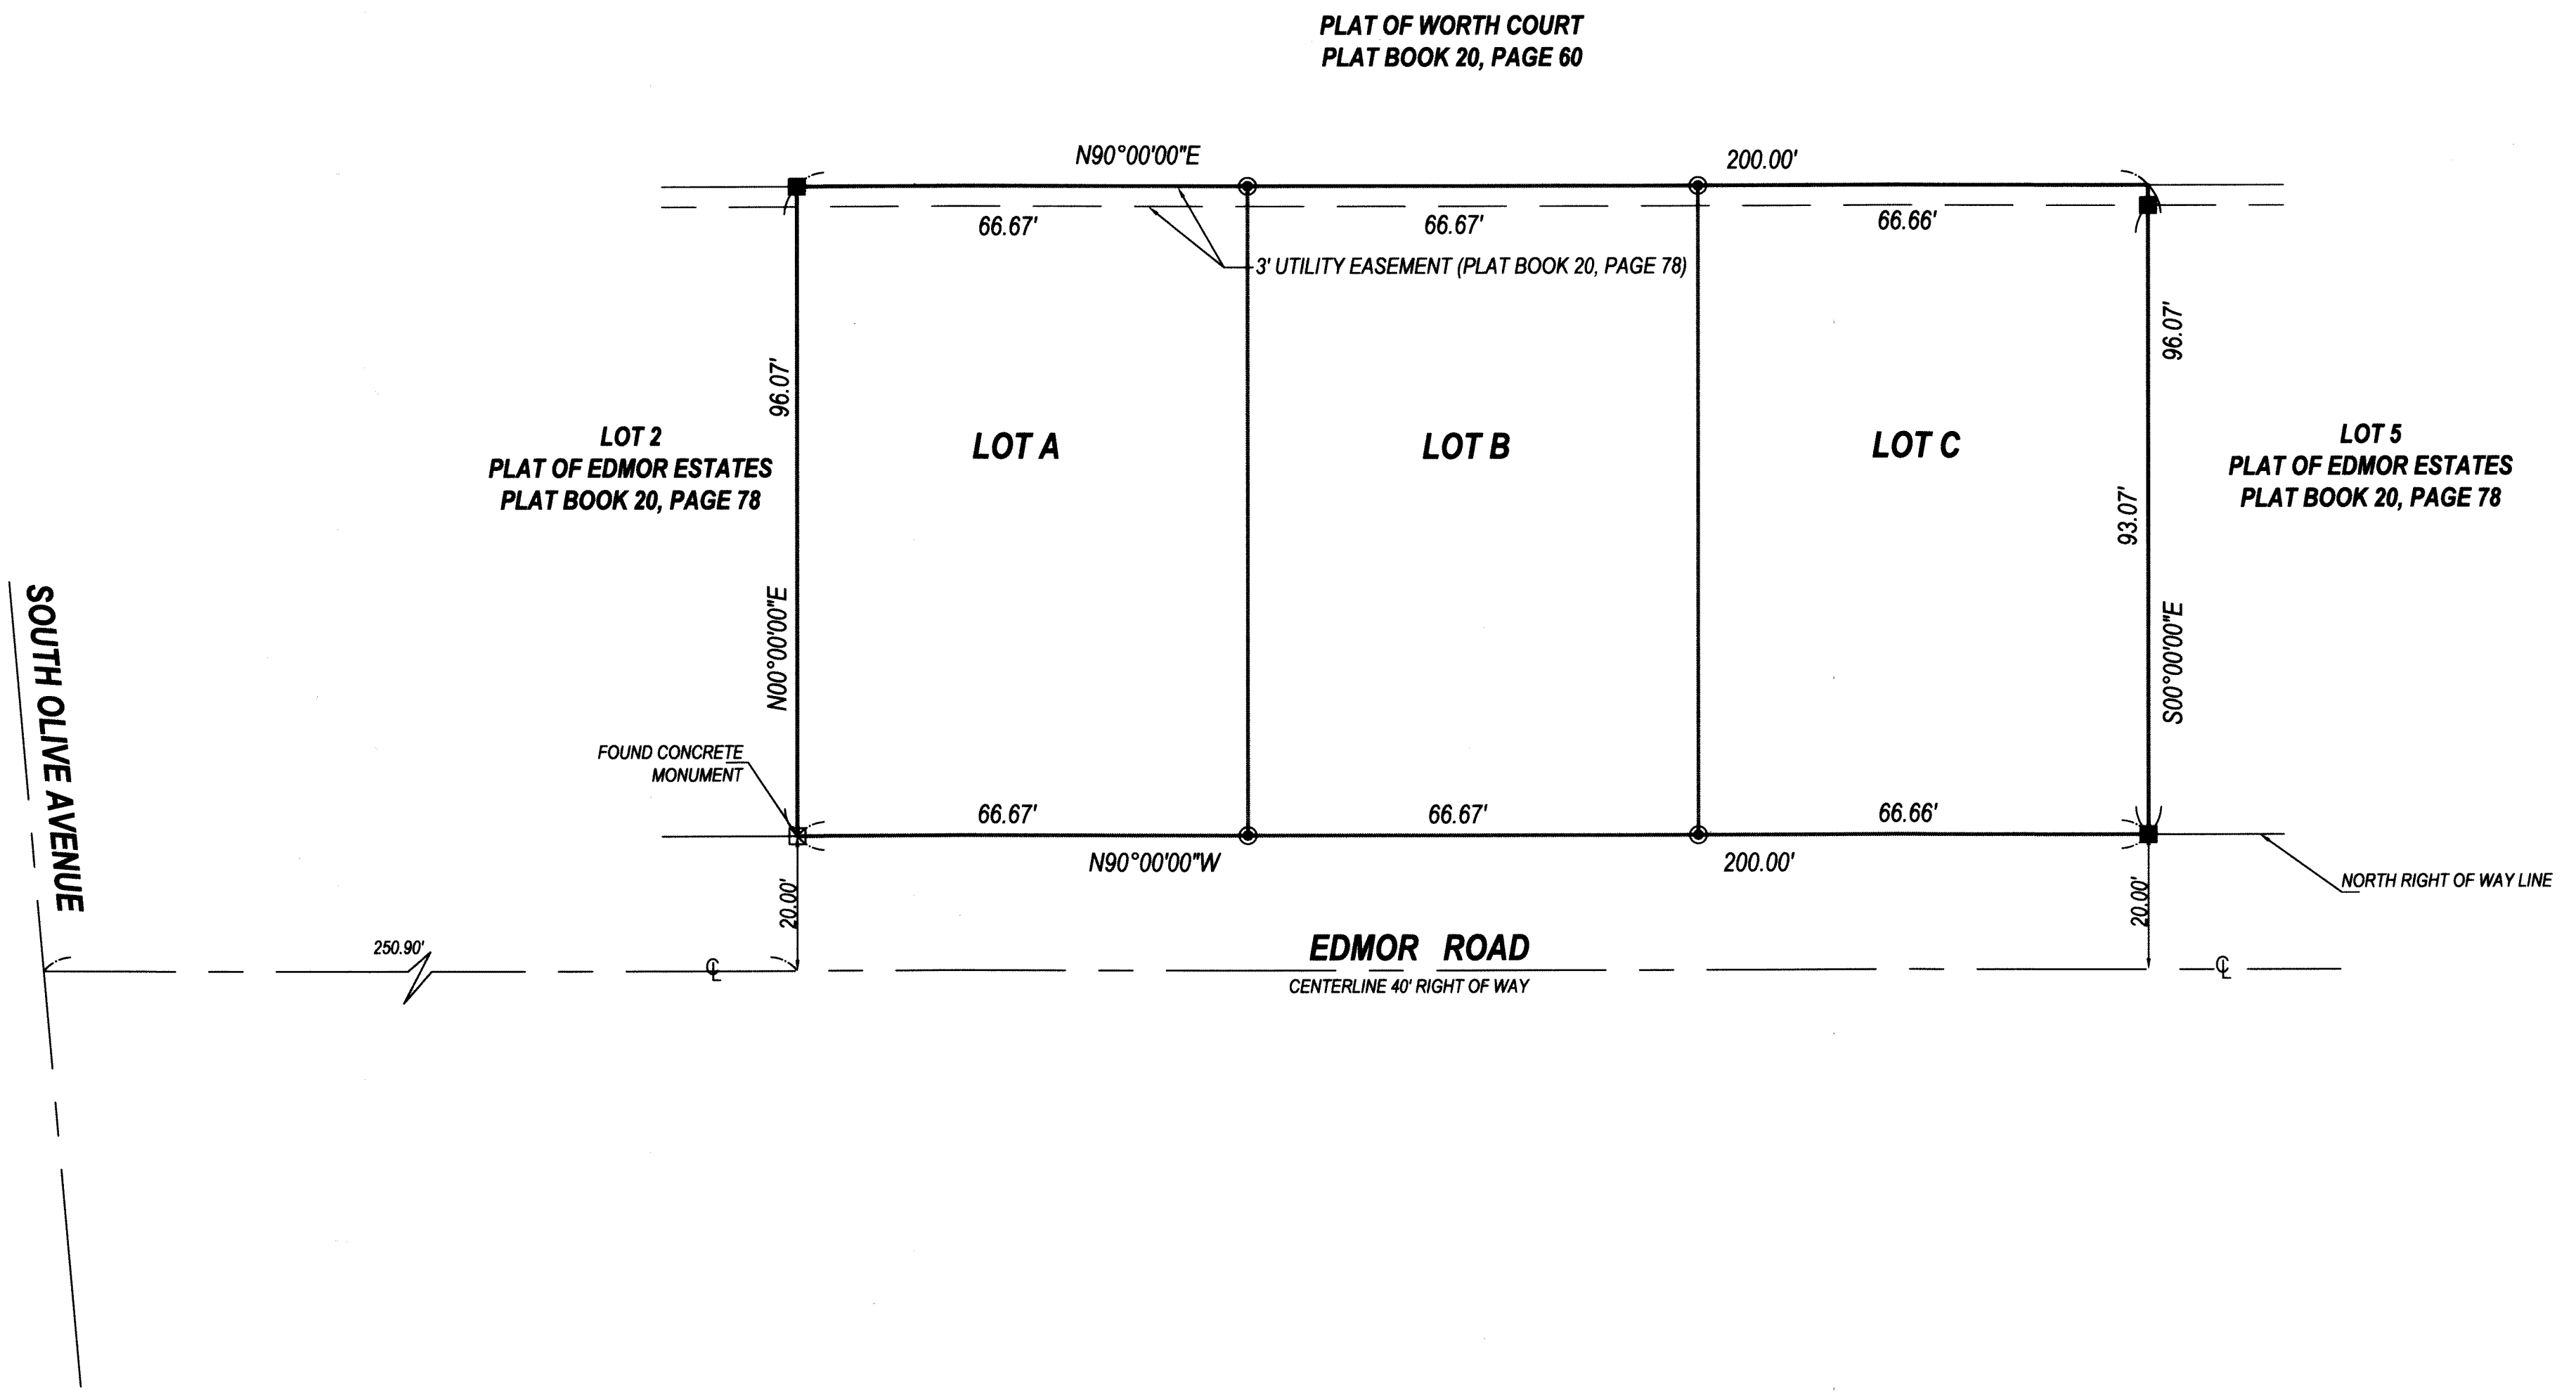


STATE OF FLORIDA  
COUNTY OF PALM BEACH  
THIS PLAT HAS BEEN FILED FOR  
RECORD AT \_\_\_\_\_  
THIS \_\_\_\_ DAY OF \_\_\_\_\_, 201\_\_  
AND DULY RECORDED IN PLAT  
BOOK \_\_\_\_\_  
ON PAGE \_\_\_\_\_  
SHARON R. BOCK,  
CLERK & COMPTROLLER  
PALM BEACH COUNTY  
BY: \_\_\_\_\_

# EDMOR ESTATES II

BEING A REPLAT OF LOTS 3 AND 4 EDMOR ESTATES,  
AS RECORDED IN PLAT BOOK 20, PAGE 78.  
PUBLIC RECORDS OF PALM BEACH COUNTY, FLORIDA.  
GOVERNMENT LOT 2, SECTION 3, TOWNSHIP 44 SOUTH, RANGE 43 EAST  
LYING IN THE CITY OF WEST PALM BEACH, PALM BEACH COUNTY, FLORIDA  
SHEET 2 OF 2

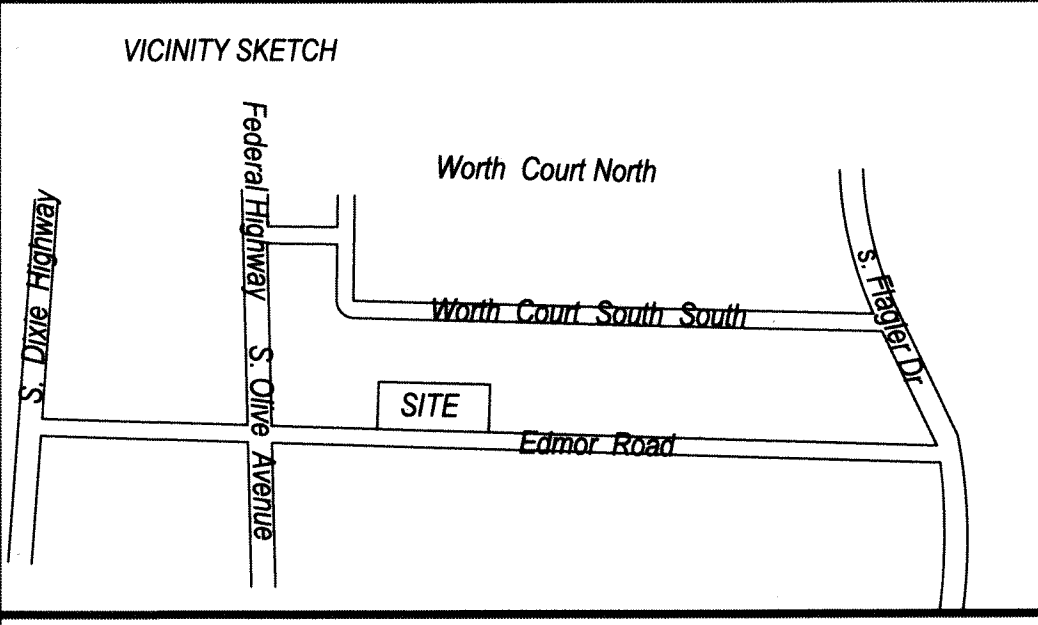

LEGEND  
■ SET 4"x 4" CONCRETE MONUMENT AND BRASS DISK "LB 6788"  
● SET 1/2" IRON ROD AND CAP "LB 6788"

**PM SURVEYING**  
4546 CAMBRIDGE STREET  
WEST PALM BEACH, FL. 33415  
(561) 478-7764 FAX 478-1094  
VISIT US AT PMSURVEYING.NET  
JOB # 17030233