


SHOPS AT THE PRESS

LYING IN THE NORTHEAST QUARTER OF SECTION 33, TOWNSHIP 43 SOUTH, RANGE 43 EAST,
CITY OF WEST PALM BEACH, PALM BEACH COUNTY, FLORIDA,
AND A REPLAT OF BLOCKS 5, 7, AND A PORTION OF BLOCK 9, OF MONCEAUX,
RECORDED IN PLAT BOOK 13 PAGE 72


SHEET 3 OF 3

185

SEE SHEET 2 OF 3

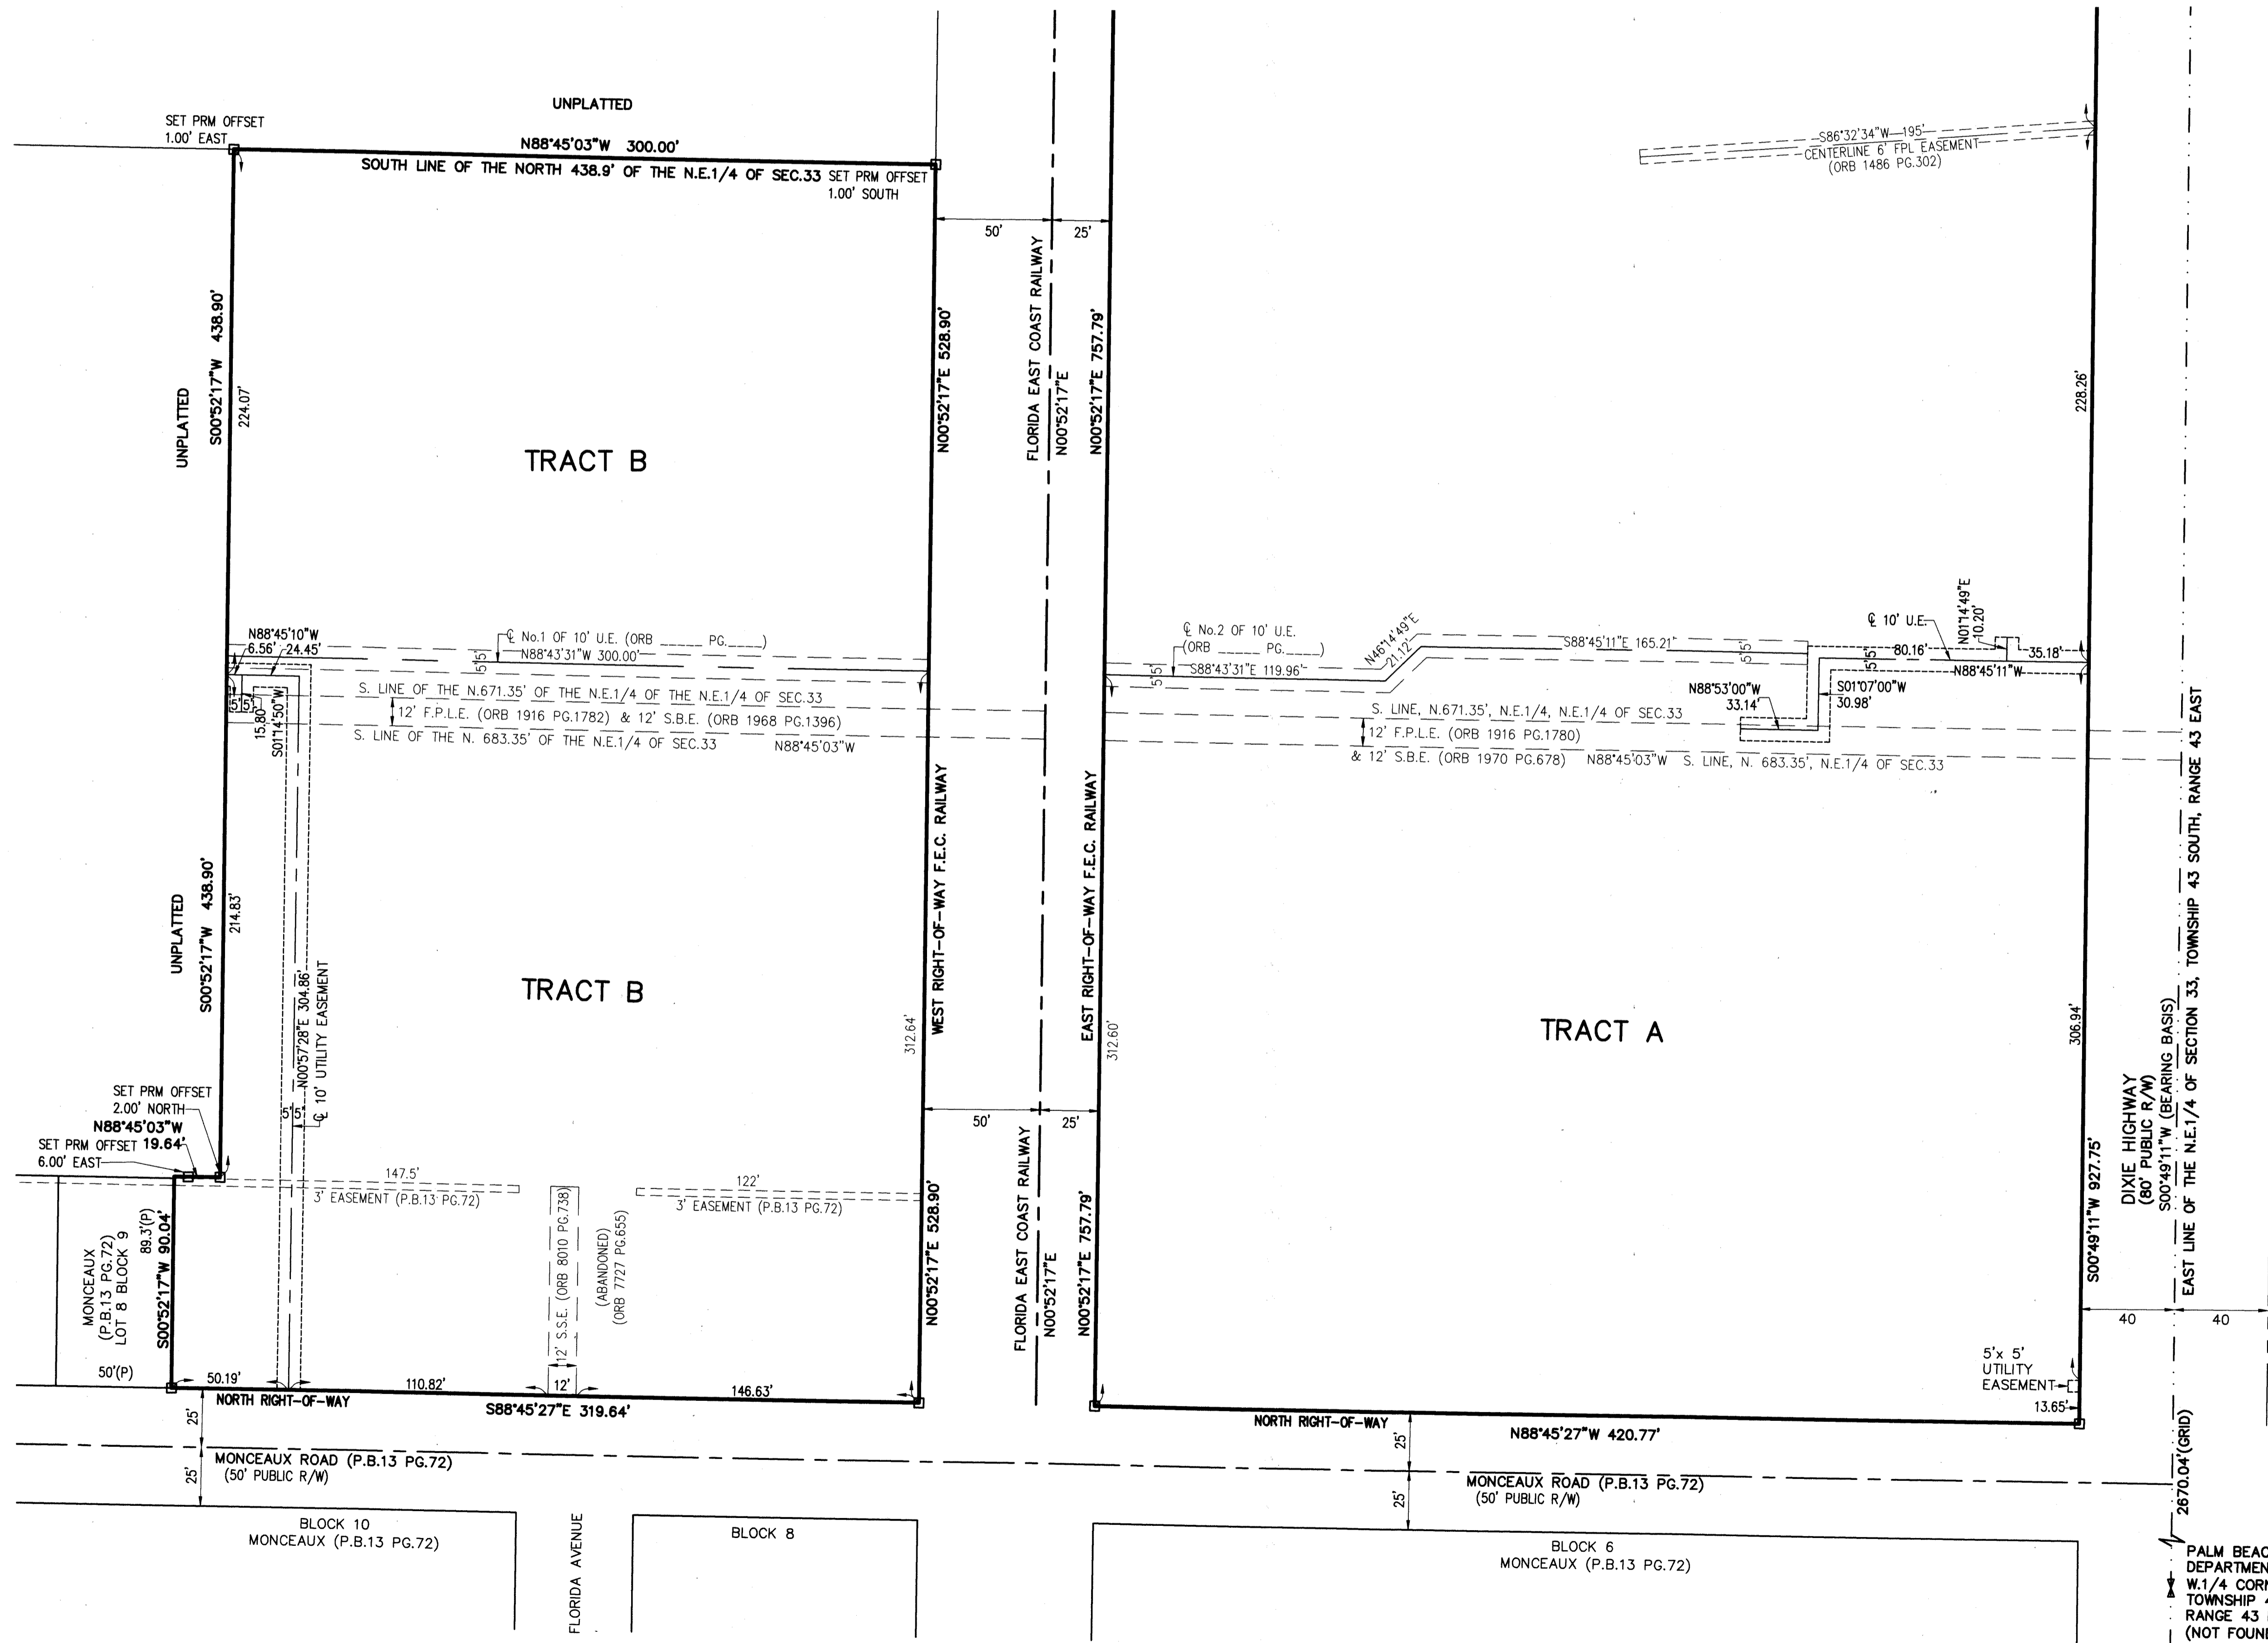

- ABBREVIATIONS:**
- P.O.B. - POINT OF BEGINNING
 - ORB - OFFICIAL RECORD BOOK
 - D.B. - DEED BOOK
 - P.B. - PLAT BOOK
 - NO. - NUMBER
 - PG. - PAGE
 - R/W - RIGHT-OF-WAY
 - SEC. - SECTION
 - CL - CENTERLINE
 - NAD - NORTH AMERICAN DATUM
 - PBC - PALM BEACH COUNTY
 - WPB - WEST PALM BEACH
 - LB - LICENSED BUSINESS
 - 33/43/43 - SECTION 33, TOWNSHIP 43 SOUTH, RANGE 43 EAST
 - U.E. - UTILITY EASEMENT
 - D.E. - DRAINAGE EASEMENT
 - F.P.L.E. - FLORIDA POWER & LIGHT EASEMENT
 - S.B.E. - SOUTHERN BELL EASEMENT
 - S.S.E. - STORM SEWER EASEMENT
 - W.M.E. - WATER MAIN EASEMENT
 - LLC - LIMITED LIABILITY COMPANY
 - F.E.C. - FLORIDA EAST COAST

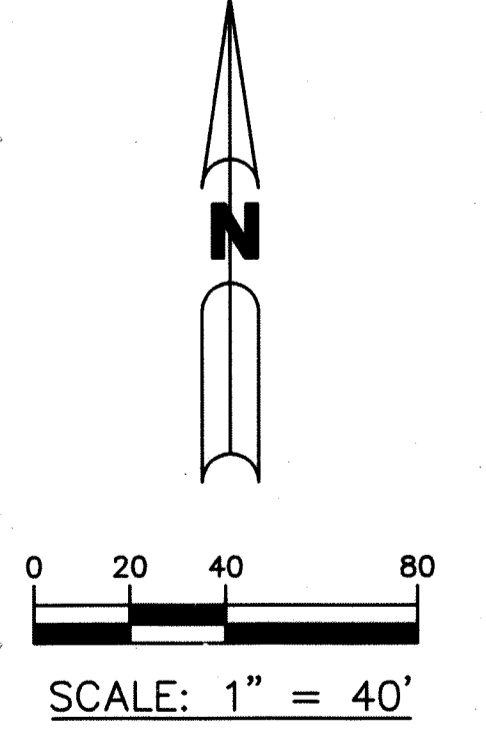

PREPARING SURVEYOR & MAPPER'S STATEMENT
THIS INSTRUMENT WAS PREPARED BY
JOHN E. PHILLIPS III, P.S.M. 4826

BROWN & PHILLIPS, INC.
CERTIFICATE OF AUTHORIZATION # LB 6473
1860 OLD OKEECHOBEE RD., SUITE 509
WEST PALM BEACH, FLORIDA 33409
561-615-3988, 615-3986 FAX
BROWN & PHILLIPS, INC. PROJECT NO.19-085

PALM BEACH COUNTY SURVEY DEPARTMENT POSITION OF W.1/4 CORNER OF SECTION 33, TOWNSHIP 43 SOUTH, RANGE 43 EAST (NOT FOUND)

D:\P\Projects\2019\Projects\19-085 Shops at the Press\19-085 Shops at the Press\19-085 Shops at the Press.dwg, 2/27/2019 10:26:39 AM, AutoCAD PLOT (External Documentation) p3