



LEGEND

- SET MAG/NAIL & DISC "PCP LB 8130"
- FOUND 4"x4" CONCRETE MONUMENT "PRM LS 2439"
- SET 4"x4" CONCRETE MONUMENT "PRM LB 8130"
- ▲ SET IRON ROD & ALUMINUM CAP P.R.M. "LS 6147"
- ⊙ SET MAG/NAIL & DISC "PRM LB 8130"
- ⊕ CENTERLINE
- P.C. POINT OF CURVATURE
- P.R.C. POINT OF REVERSE CURVATURE
- FPL FLORIDA POWER & LIGHT
- ORB OFFICIAL RECORD BOOK
- PG PAGE
- PB PLAT BOOK
- CHB CHORD BEARING
- CHD CHORD DISTANCE
- D INTERIOR ANGLE
- R RADIUS
- L ARC LENGTH
- POC POINT OF COMMENCEMENT
- POB POINT OF BEGINNING
- ORB OFFICIAL RECORD BOOK
- PRM PERMANENT REFERENCE MONUMENT
- S.F. SQUARE FEET
- R/W RIGHT OF WAY

106

# RESERVE AT TEQUESTA

LYING IN GOVERNMENT LOT 1,  
SECTION 30, TOWNSHIP 40 SOUTH,  
RANGE 43 EAST,  
VILLAGE OF TEQUESTA,  
PALM BEACH COUNTY, FLORIDA  
JUNE 2021

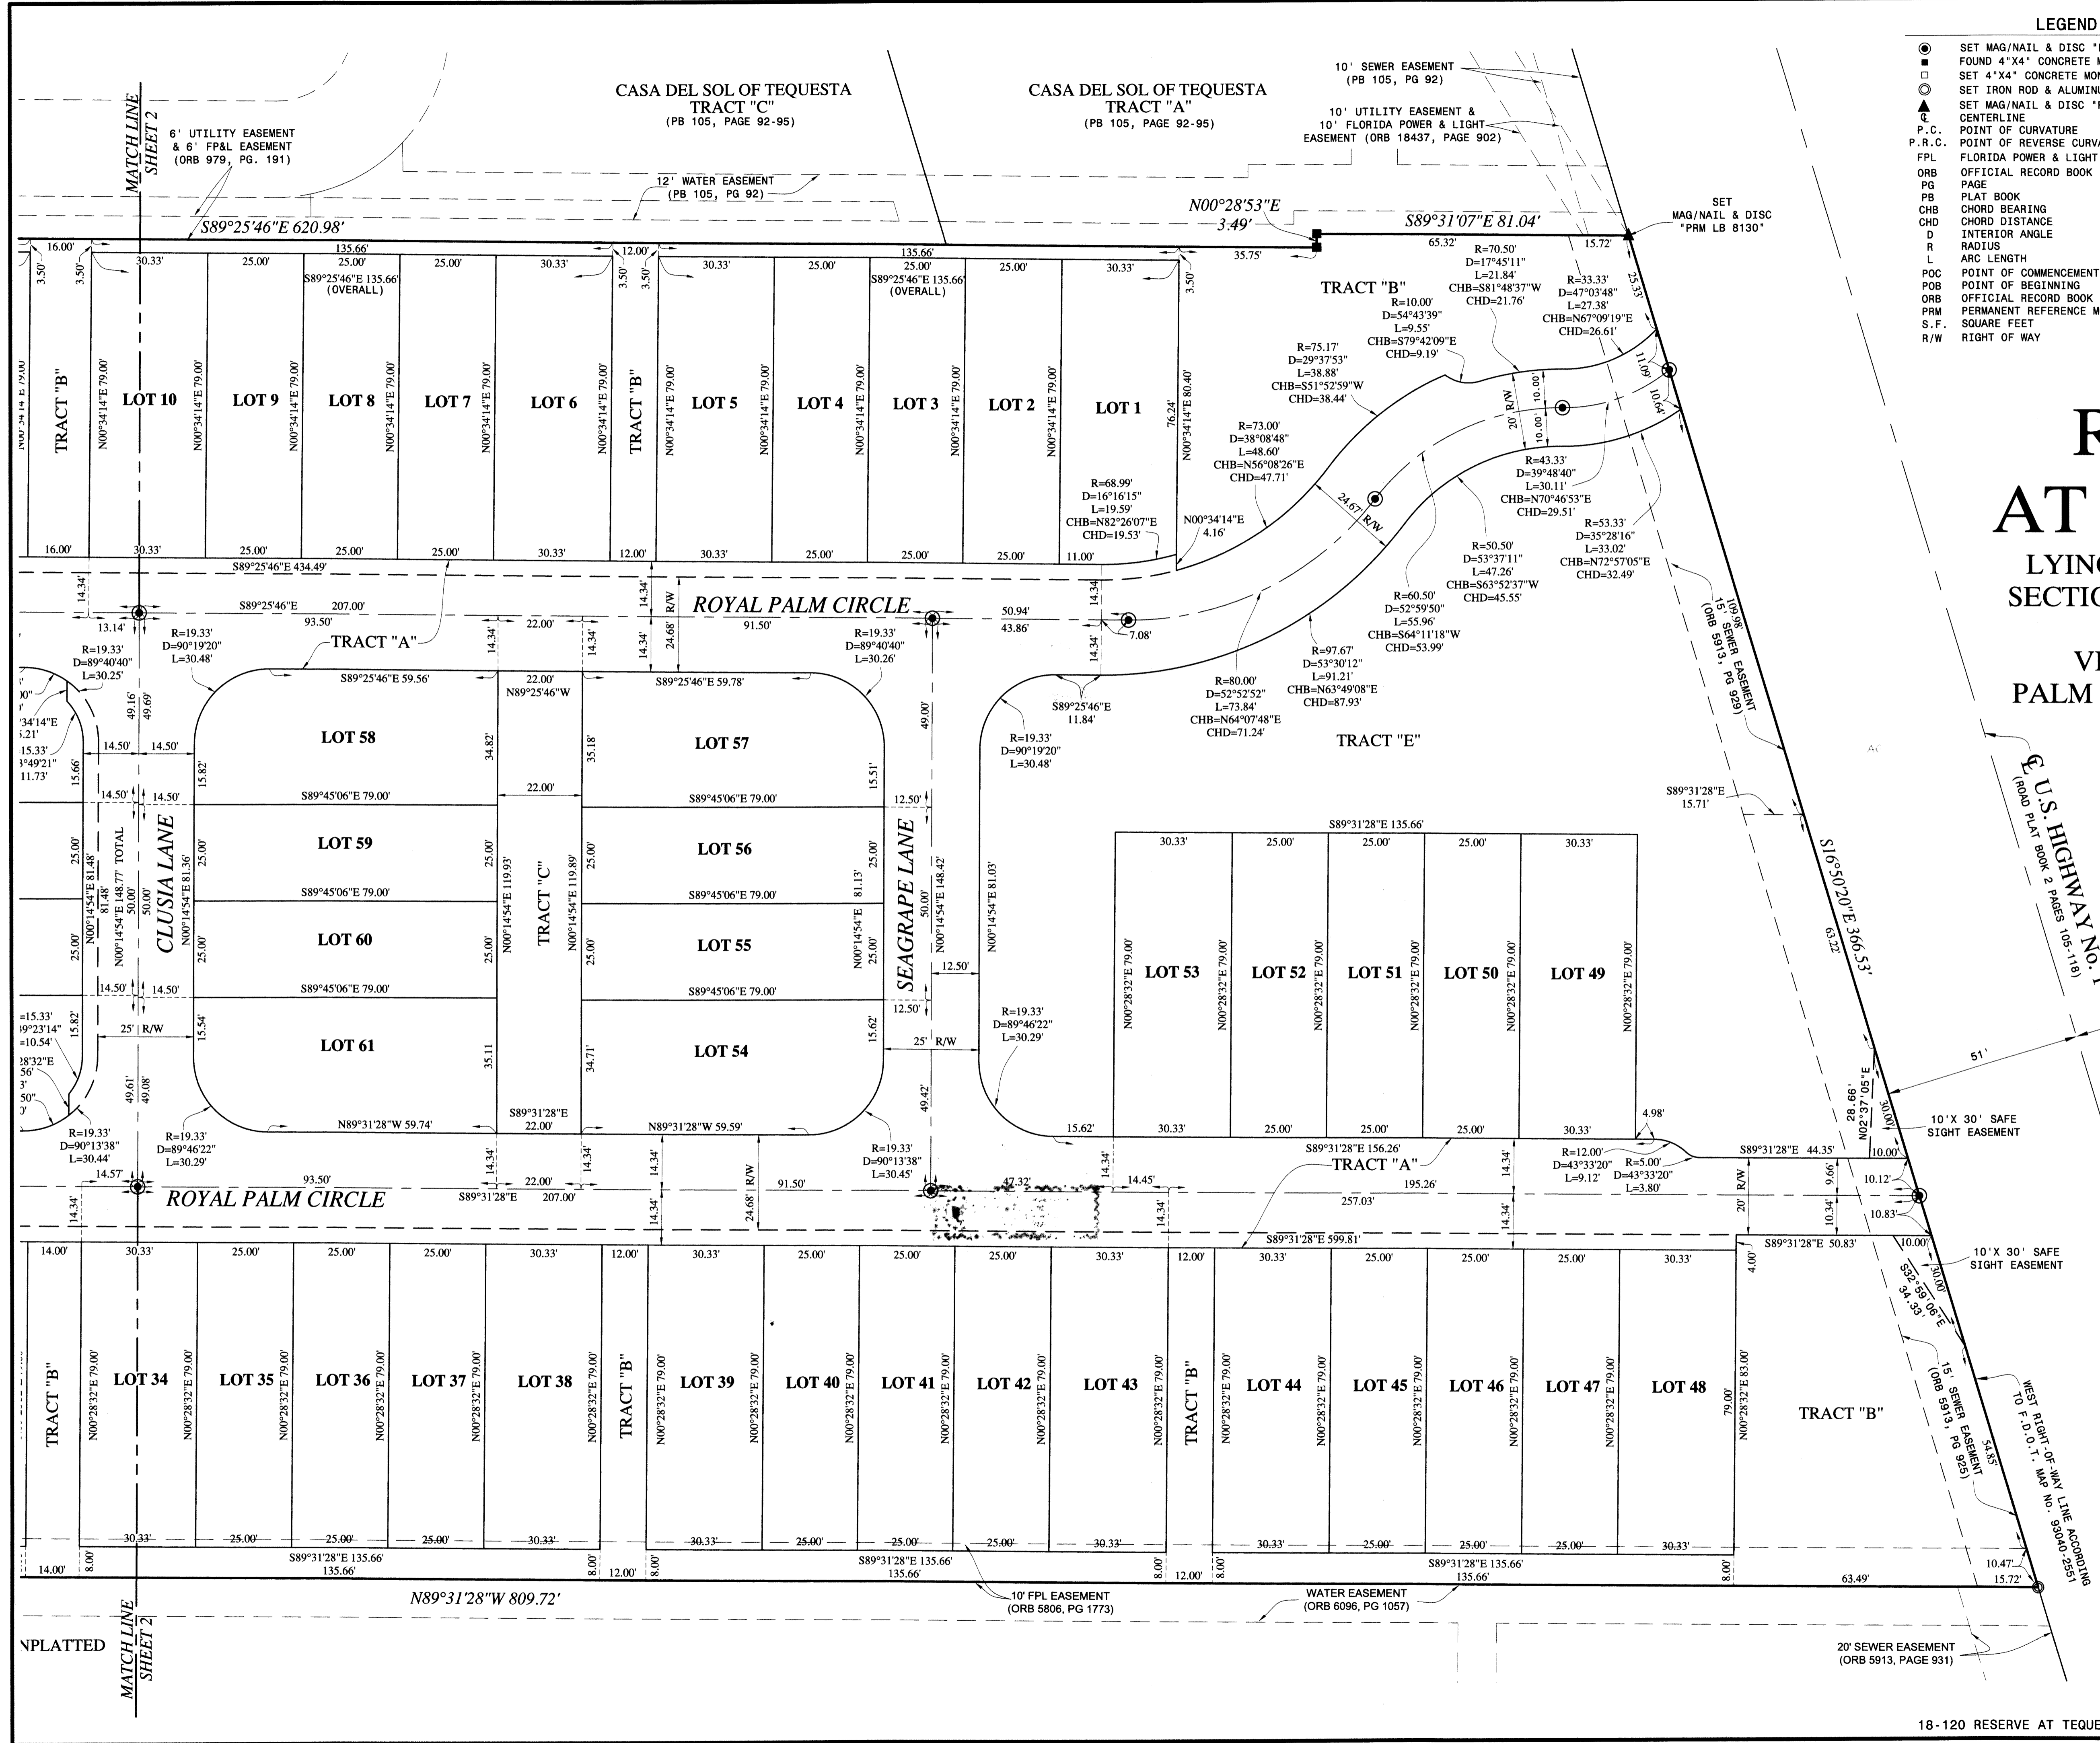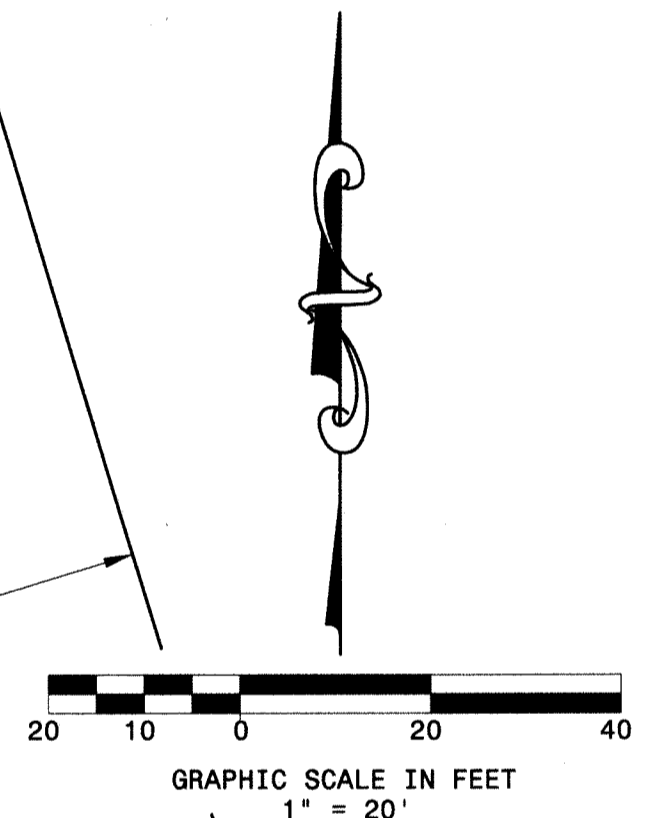

SHEET 3 OF 3

**Legacy**  
Surveying and Mapping, Inc.  
112 N. U.S. Highway No. 1  
Tequesta, FL 33469  
Phone: (561) 746-8424  
BUSINESS LICENSE: LB# 8130