

BOCA WEST RECREATIONAL POD SITE I REPLAT P.U.D.



BEING A REPLAT OF ALL OF BOCA WEST RECREATIONAL POD SITE I, ACCORDING TO THE PLAT THEREOF, AS RECORDED IN PLAT BOOK 117, PAGES 151 THROUGH 156,
 AND A REPLAT OF A PORTION OF PARCEL 8, BOCA WEST P.U.D. MASTER PLAT 2, ACCORDING TO THE PLAT THEREOF, AS RECORDED IN PLAT BOOK 66,
 PAGES 159 THROUGH 177, ALL OF THE PUBLIC RECORDS OF PALM BEACH COUNTY, FLORIDA,
 LYING IN SECTION 16, TOWNSHIP 17 SOUTH, RANGE 42 EAST

PREPARED BY:
 DONALD J. SULLIVAN, P.S.M.,
 DJS SURVEYORS, INC.
 SURVEYORS AND MAPPERS
 CERTIFICATE OF AUTHORIZATION NUMBER LB #7870
 20283 STATE ROAD 7, SUITE 200
 BOCA RATON, FLORIDA 33498
 (561) 883-0470
 FEBRUARY, 2021

177


MATCH LINE SHEET 2 OF 6

SHEET 6 OF 6

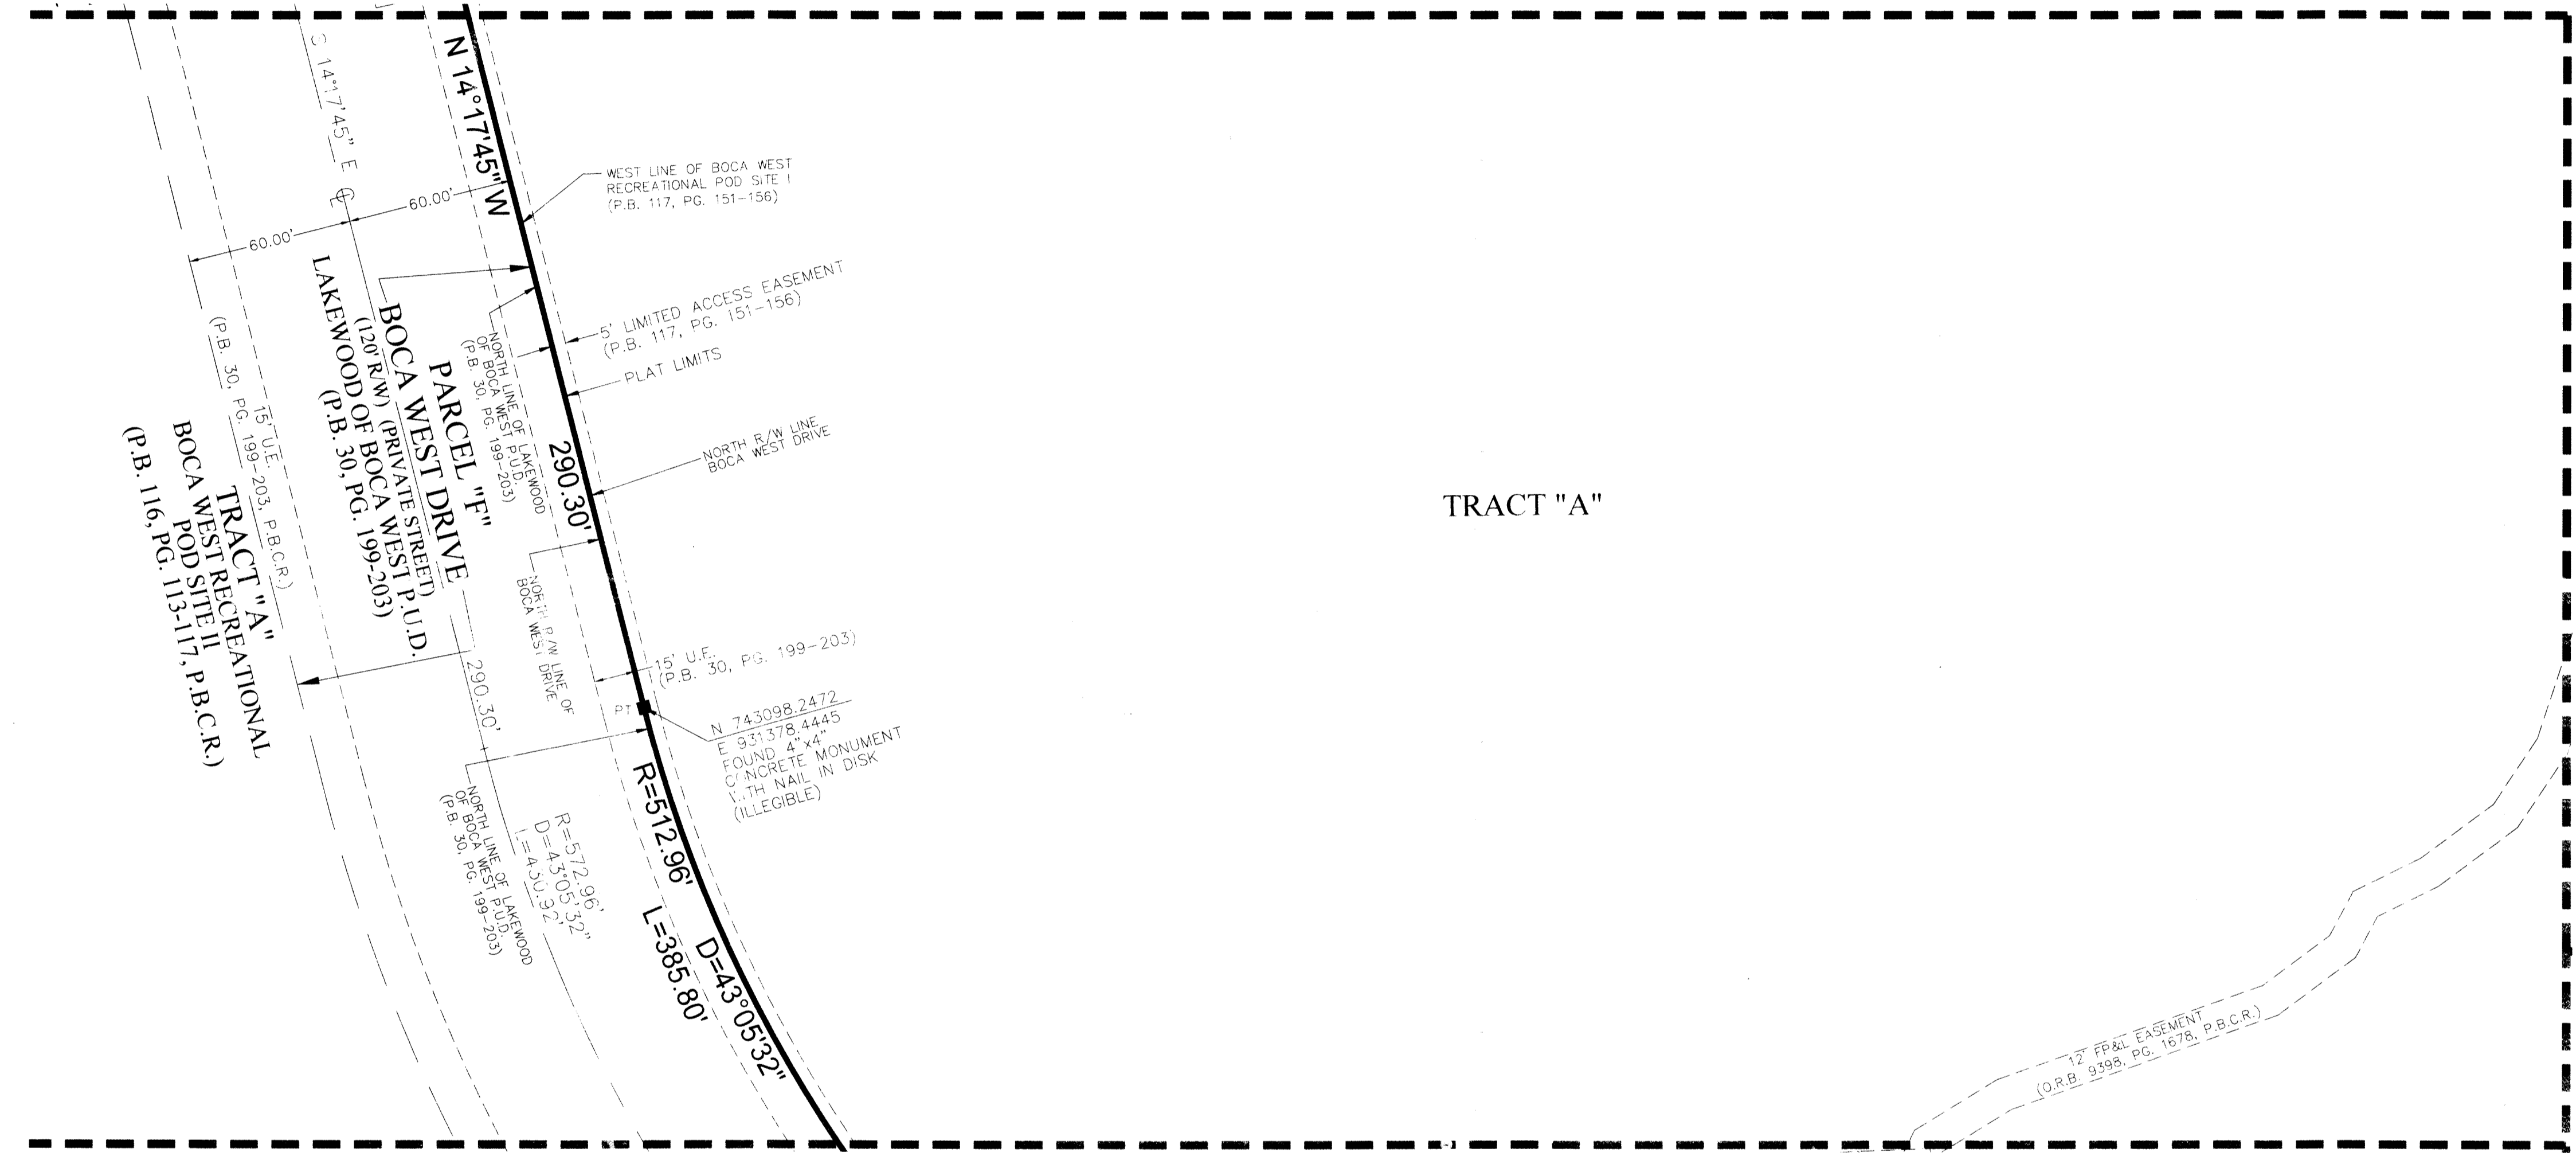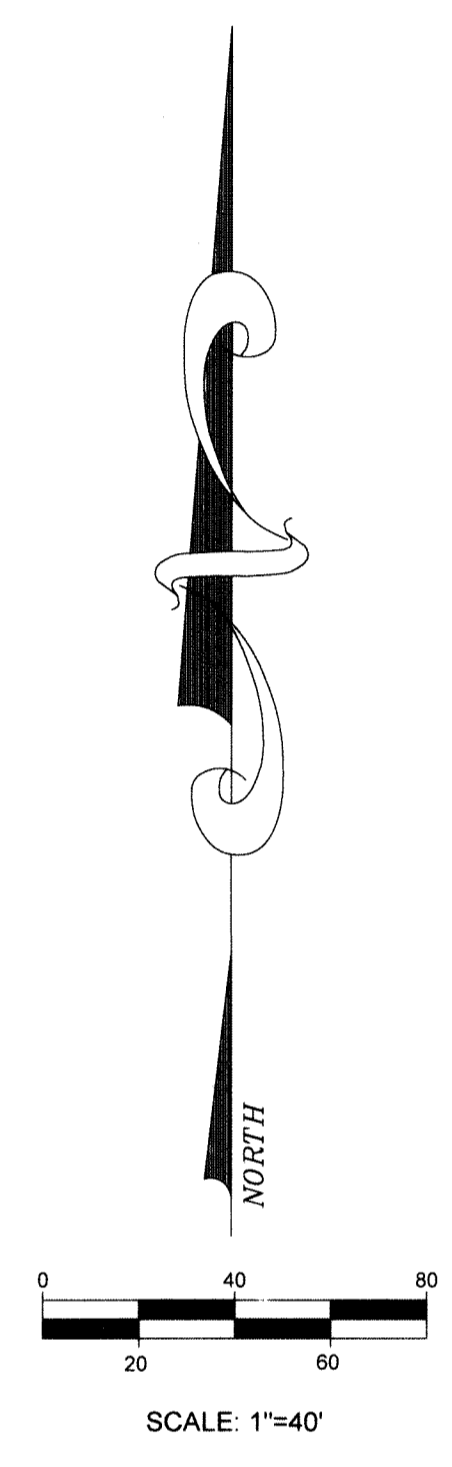

MATCH LINE SHEET 3 OF 6

MATCH LINE SHEET 5 OF 6

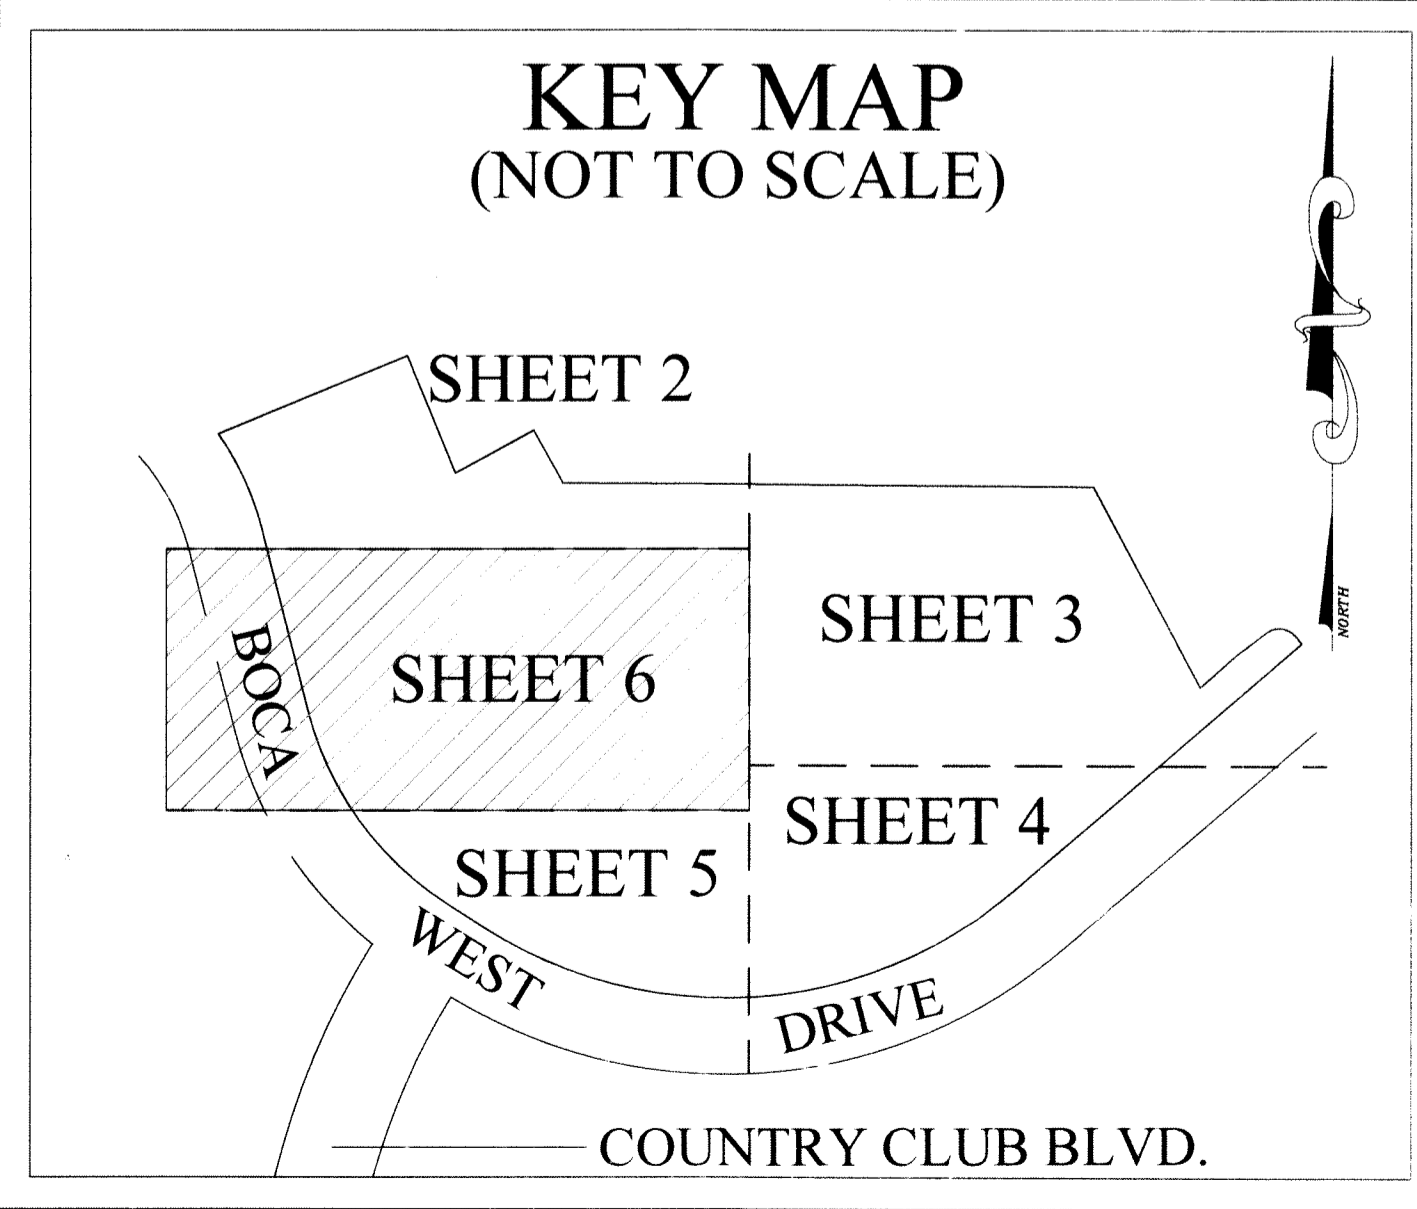

LEGEND

- | | | | |
|--------------|--------------------------------------|------------|--|
| 1. C | DENOTES CENTERLINE | 14. P.U.D. | DENOTES PLANNED UNIT DEVELOPMENT |
| 2. P.B.C.R. | DENOTES PALM BEACH COUNTY RECORDS | 15. PC | DENOTES POINT OF CURVATURE |
| 3. P.B. | DENOTES PLAT BOOK | 16. PCC | DENOTES POINT OF COMPOUND CURVATURE |
| 4. PG. | DENOTES PAGE | 17. PRC | DENOTES POINT OF REVERSE CURVATURE |
| 5. O.R.B. | DENOTES OFFICIAL RECORD BOOK | 18. PT | DENOTES POINT OF TANGENCY |
| 6. L | DENOTES ARC LENGTH | 19. NT | DENOTES NON-TANGENT |
| 7. R | DENOTES RADIUS | | |
| 8. D | DENOTES DELTA (CENTRAL ANGLE) | 20. O | FOUND 4" ROUND CONCRETE PERMANENT REFERENCE MONUMENT WITH BRASS DISK MARKED PRM LB 6935. |
| 9. D.E. | DENOTES DRAINAGE EASEMENT | 21. ■ | FOUND CONCRETE PERMANENT REFERENCE MONUMENT (INDIVIDUAL DESCRIPTIONS SHOWN HEREON). |
| 10. U.E. | DENOTES UTILITY EASEMENT | | |
| 11. B.M. EL. | DENOTES BENCHMARK ELEVATION | | |
| 12. R/W | DENOTES RIGHT-OF-WAY | | |
| 13. P.R.M. | DENOTES PERMANENT REFERENCE MONUMENT | | |

STATE PLANE COORDINATE NOTES:

COORDINATES SHOWN ON THE GEODETIC CONTROL MEET OR EXCEED THE LOCAL ACCURACY REQUIREMENTS OF A 2 CENTIMETER GEODETIC CONTROL SURVEY. COORDINATES SHOWN ARE GRID COORDINATES DATUM = NAD 83 (1990 ADJUSTMENT) AS READJUSTED BY PALM BEACH COUNTY IN 1998.

ZONE = FLORIDA EAST ZONE
 LINEAR UNIT = U.S. SURVEY FEET
 COORDINATE SYSTEM = 1983 STATE PLANE TRANSVERSE MERCATOR PROJECTION
 ALL DISTANCES ARE GROUND UNLESS OTHERWISE SHOWN HEREON.
 SCALE FACTOR = 1.0000274
 PLAT BEARING = GRID BEARING
 GROUND DISTANCE X SCALE FACTOR = GRID DISTANCE